

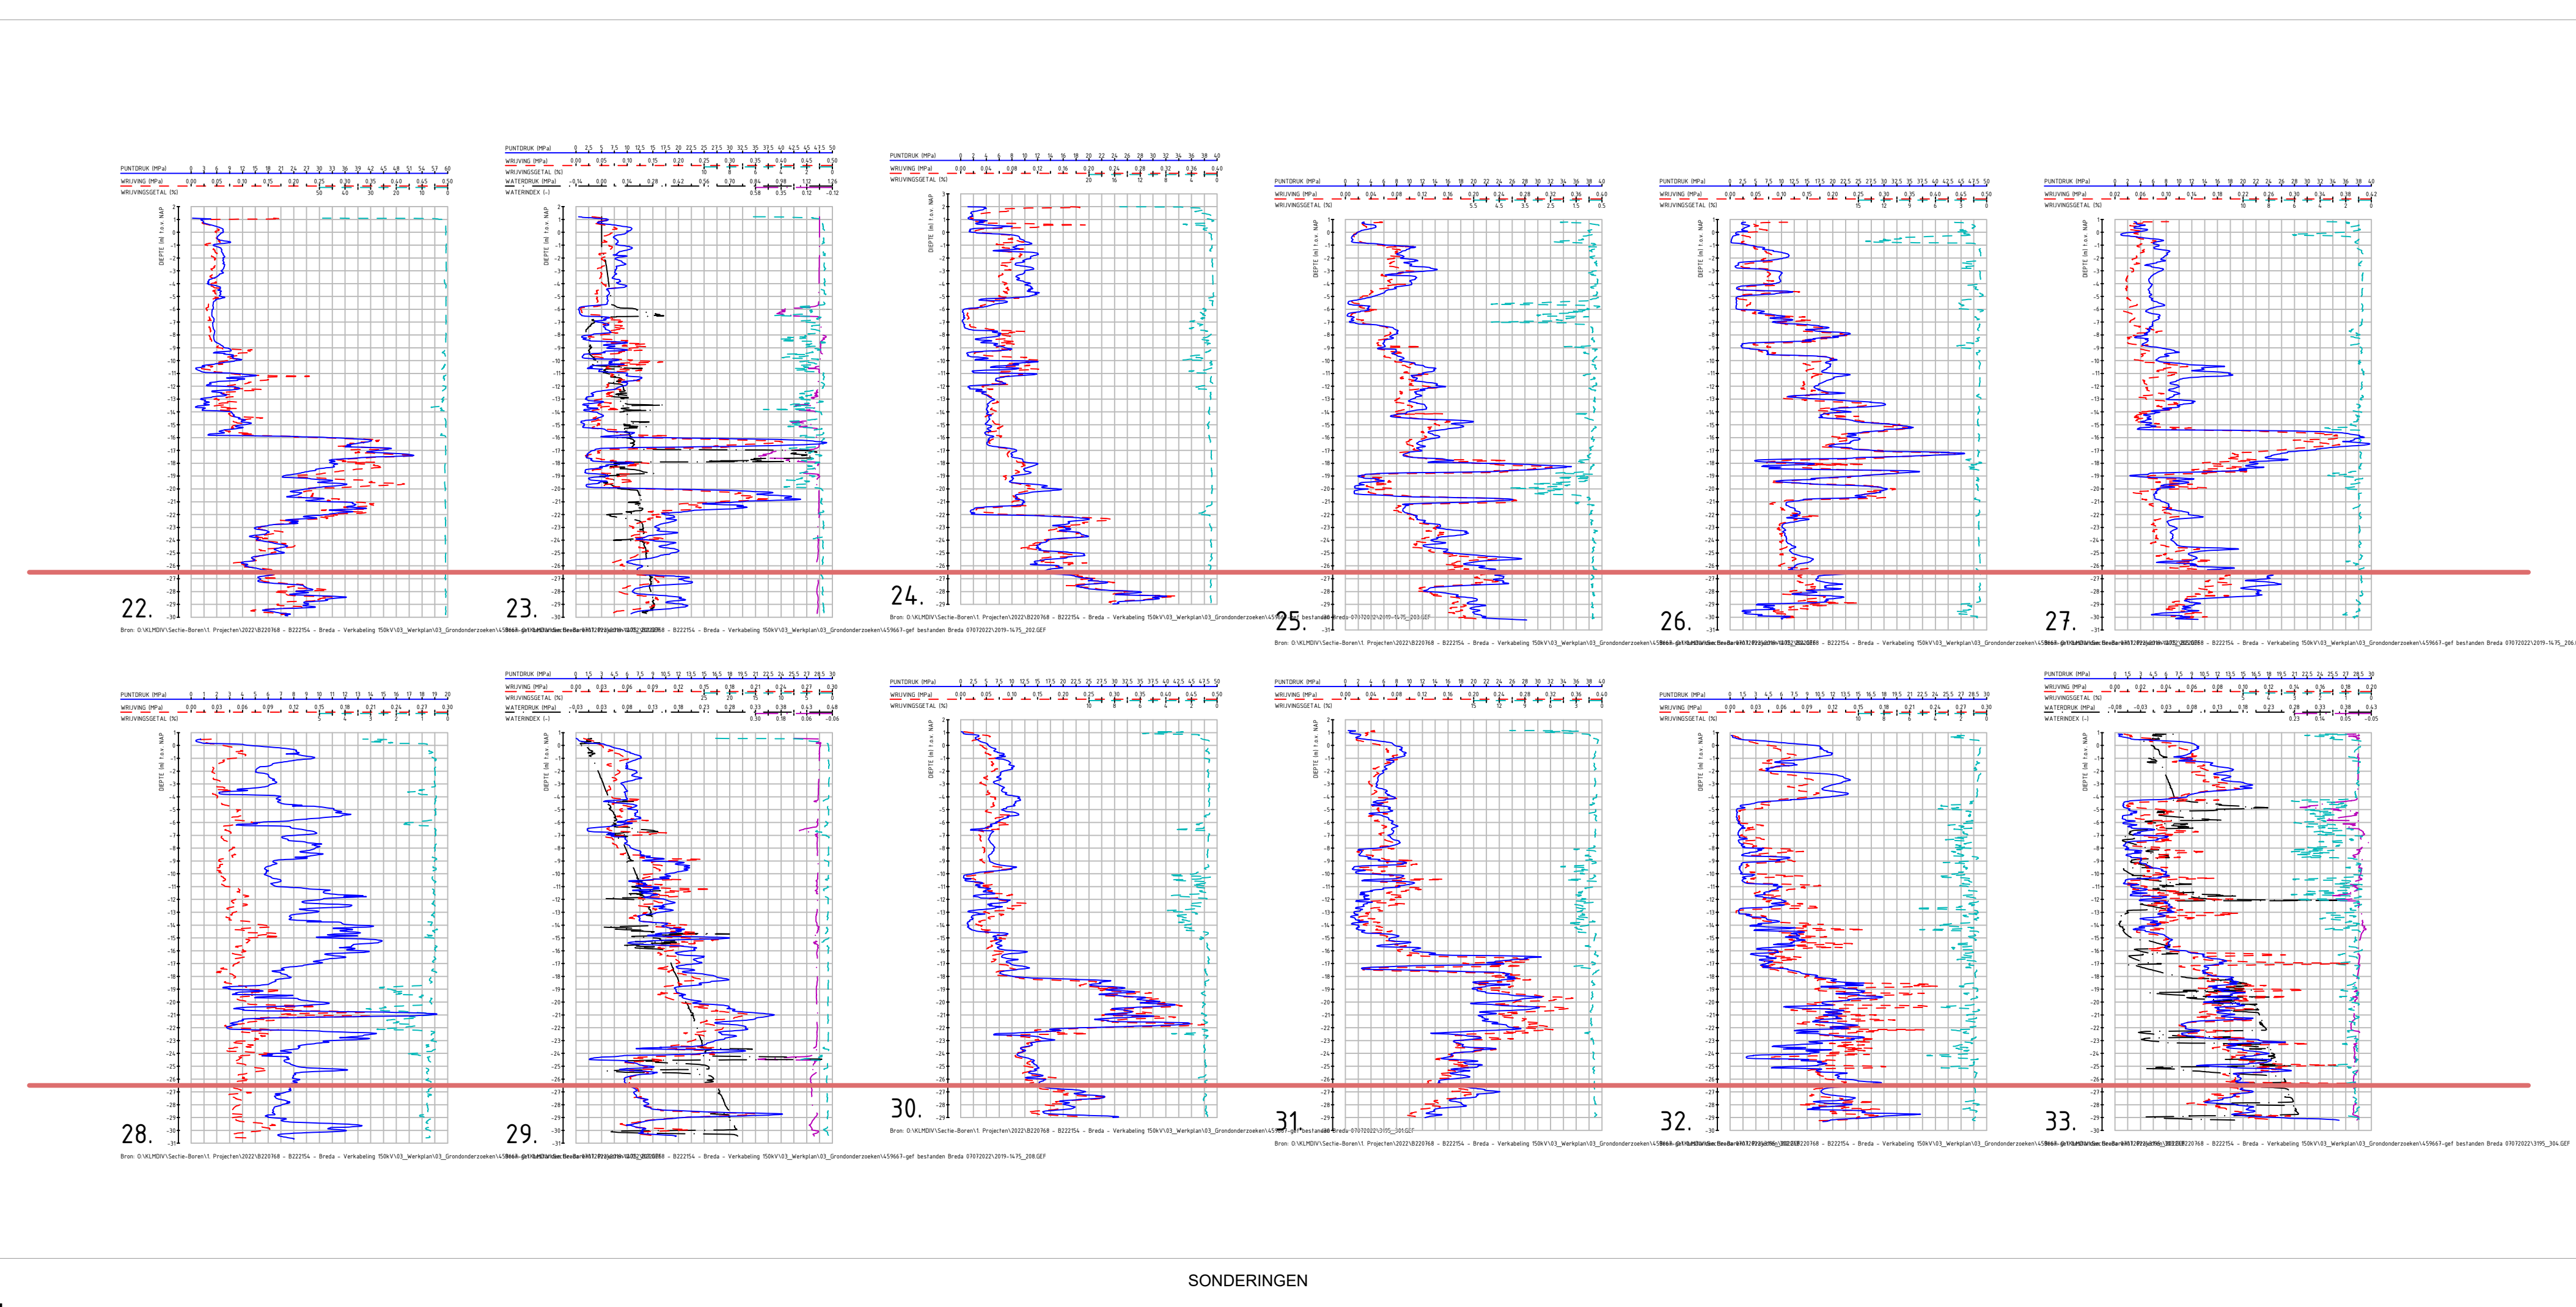
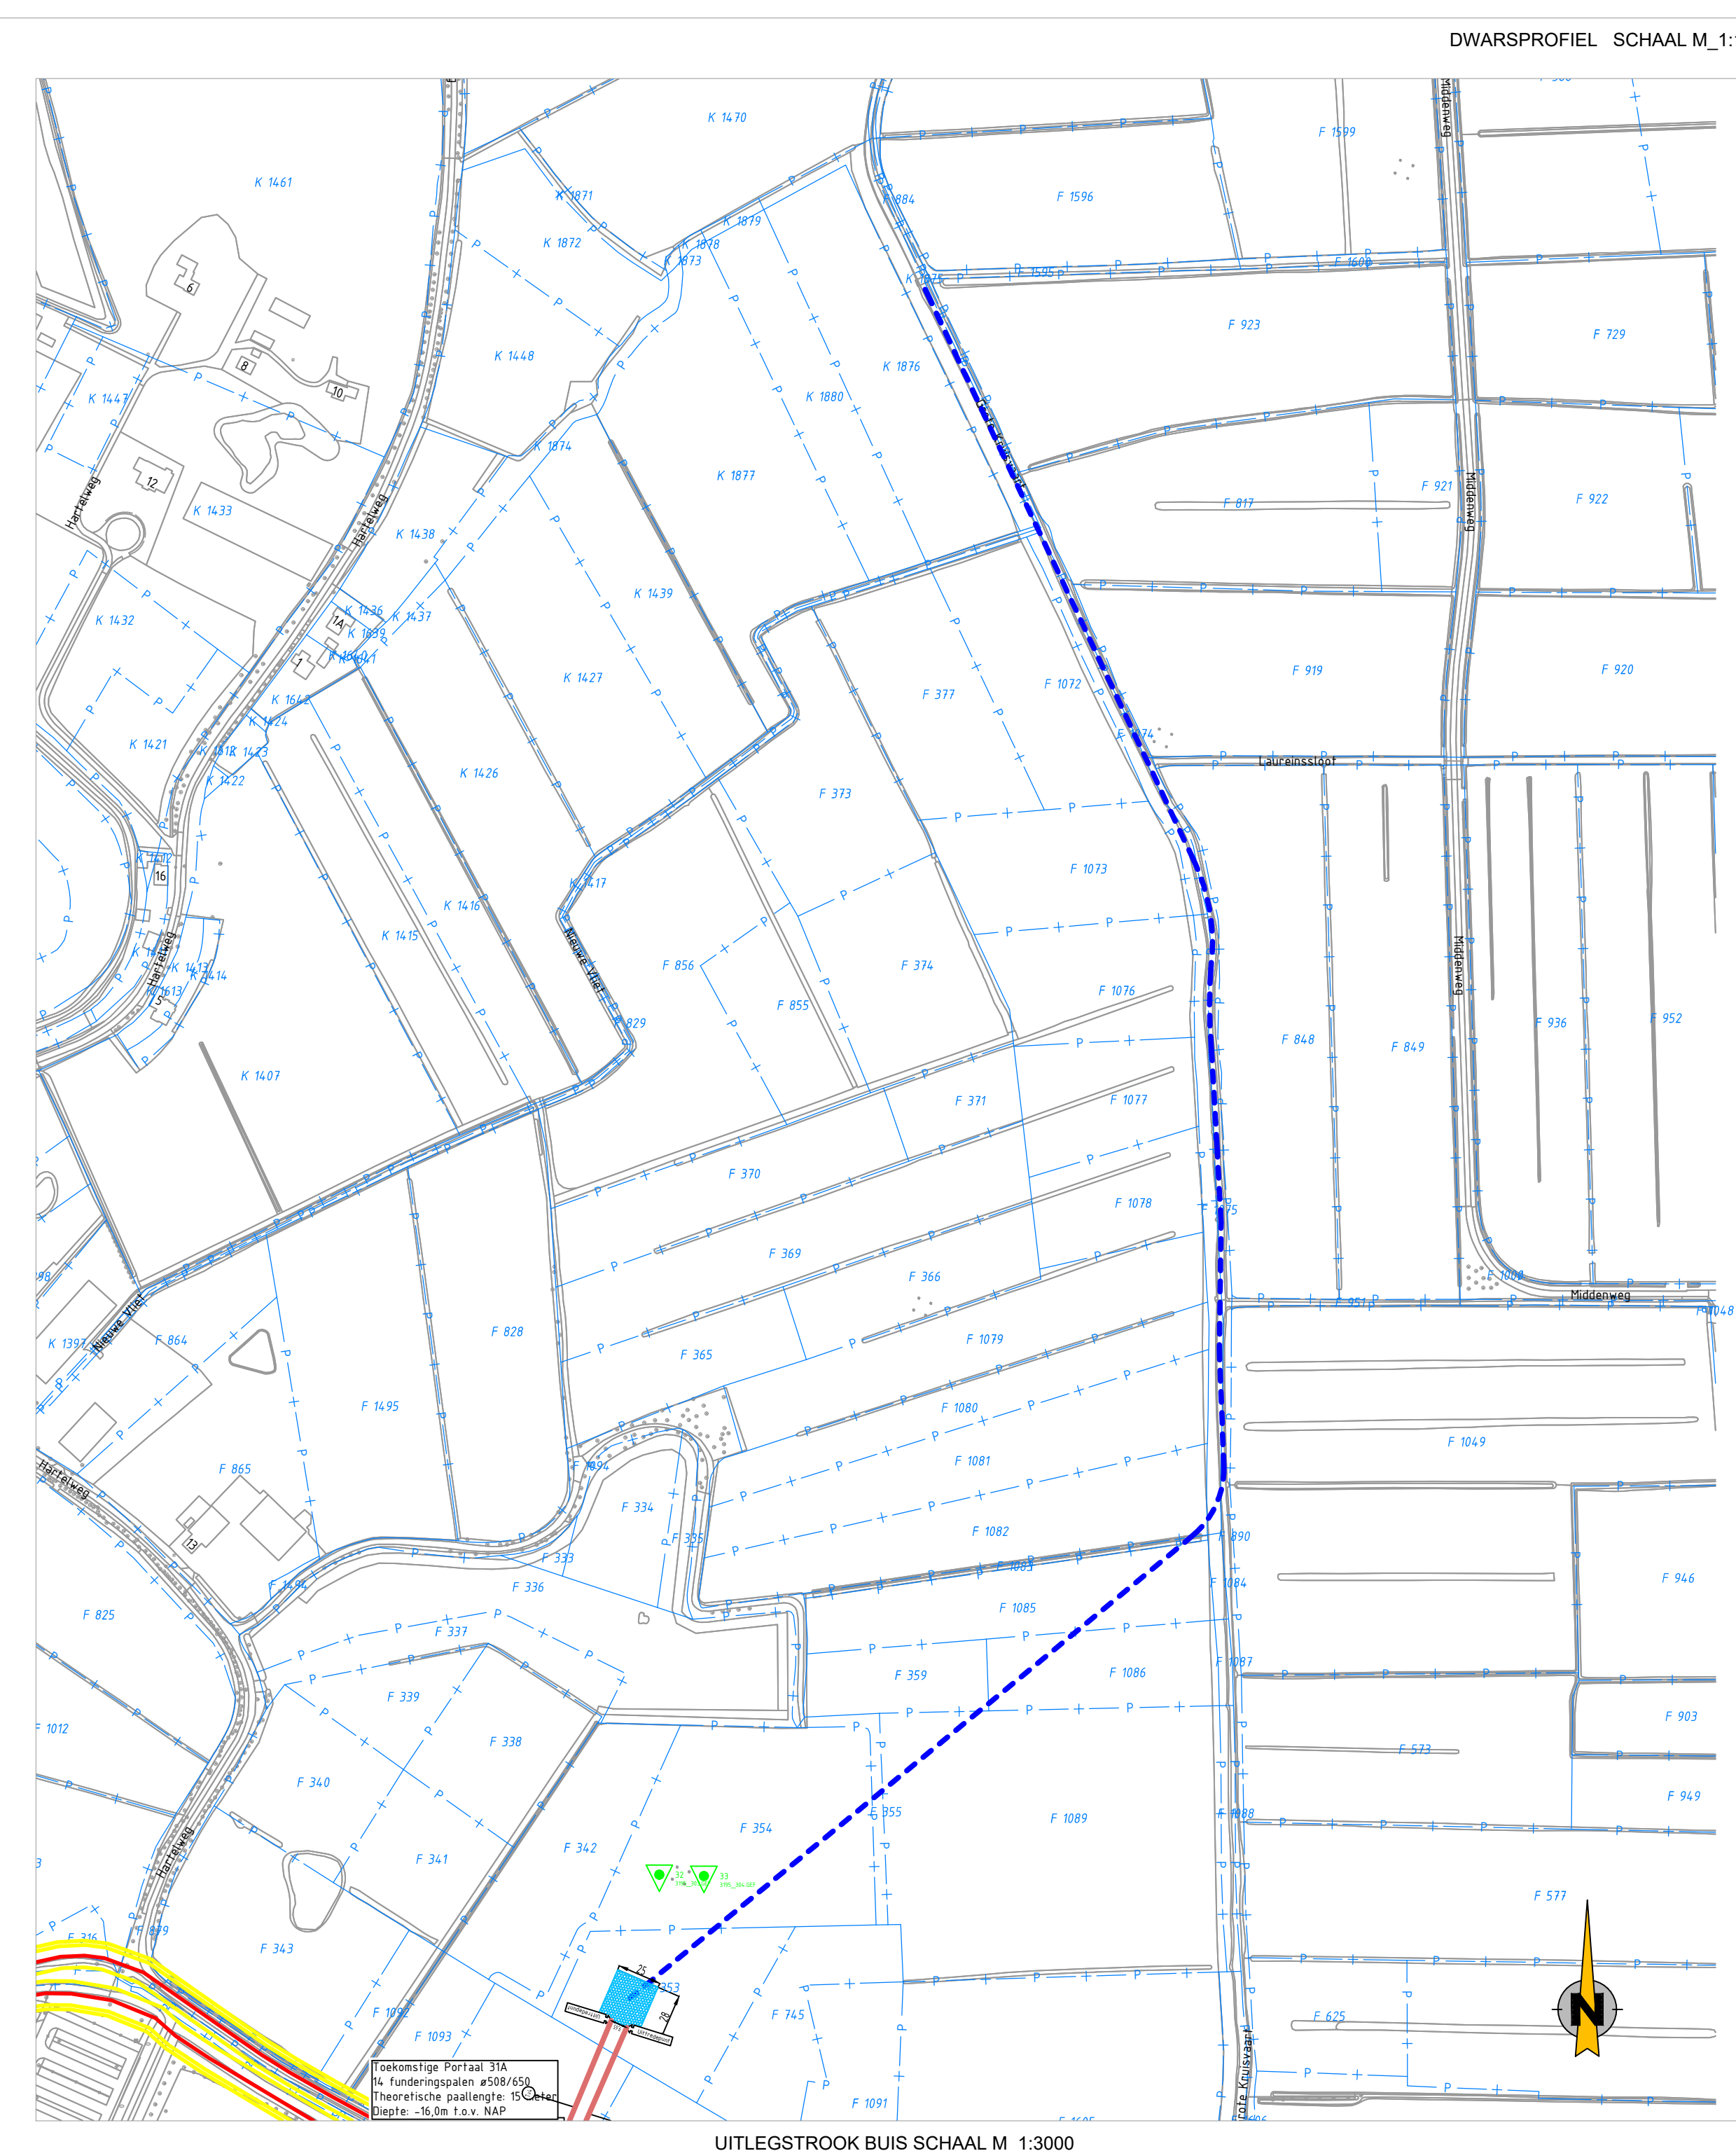
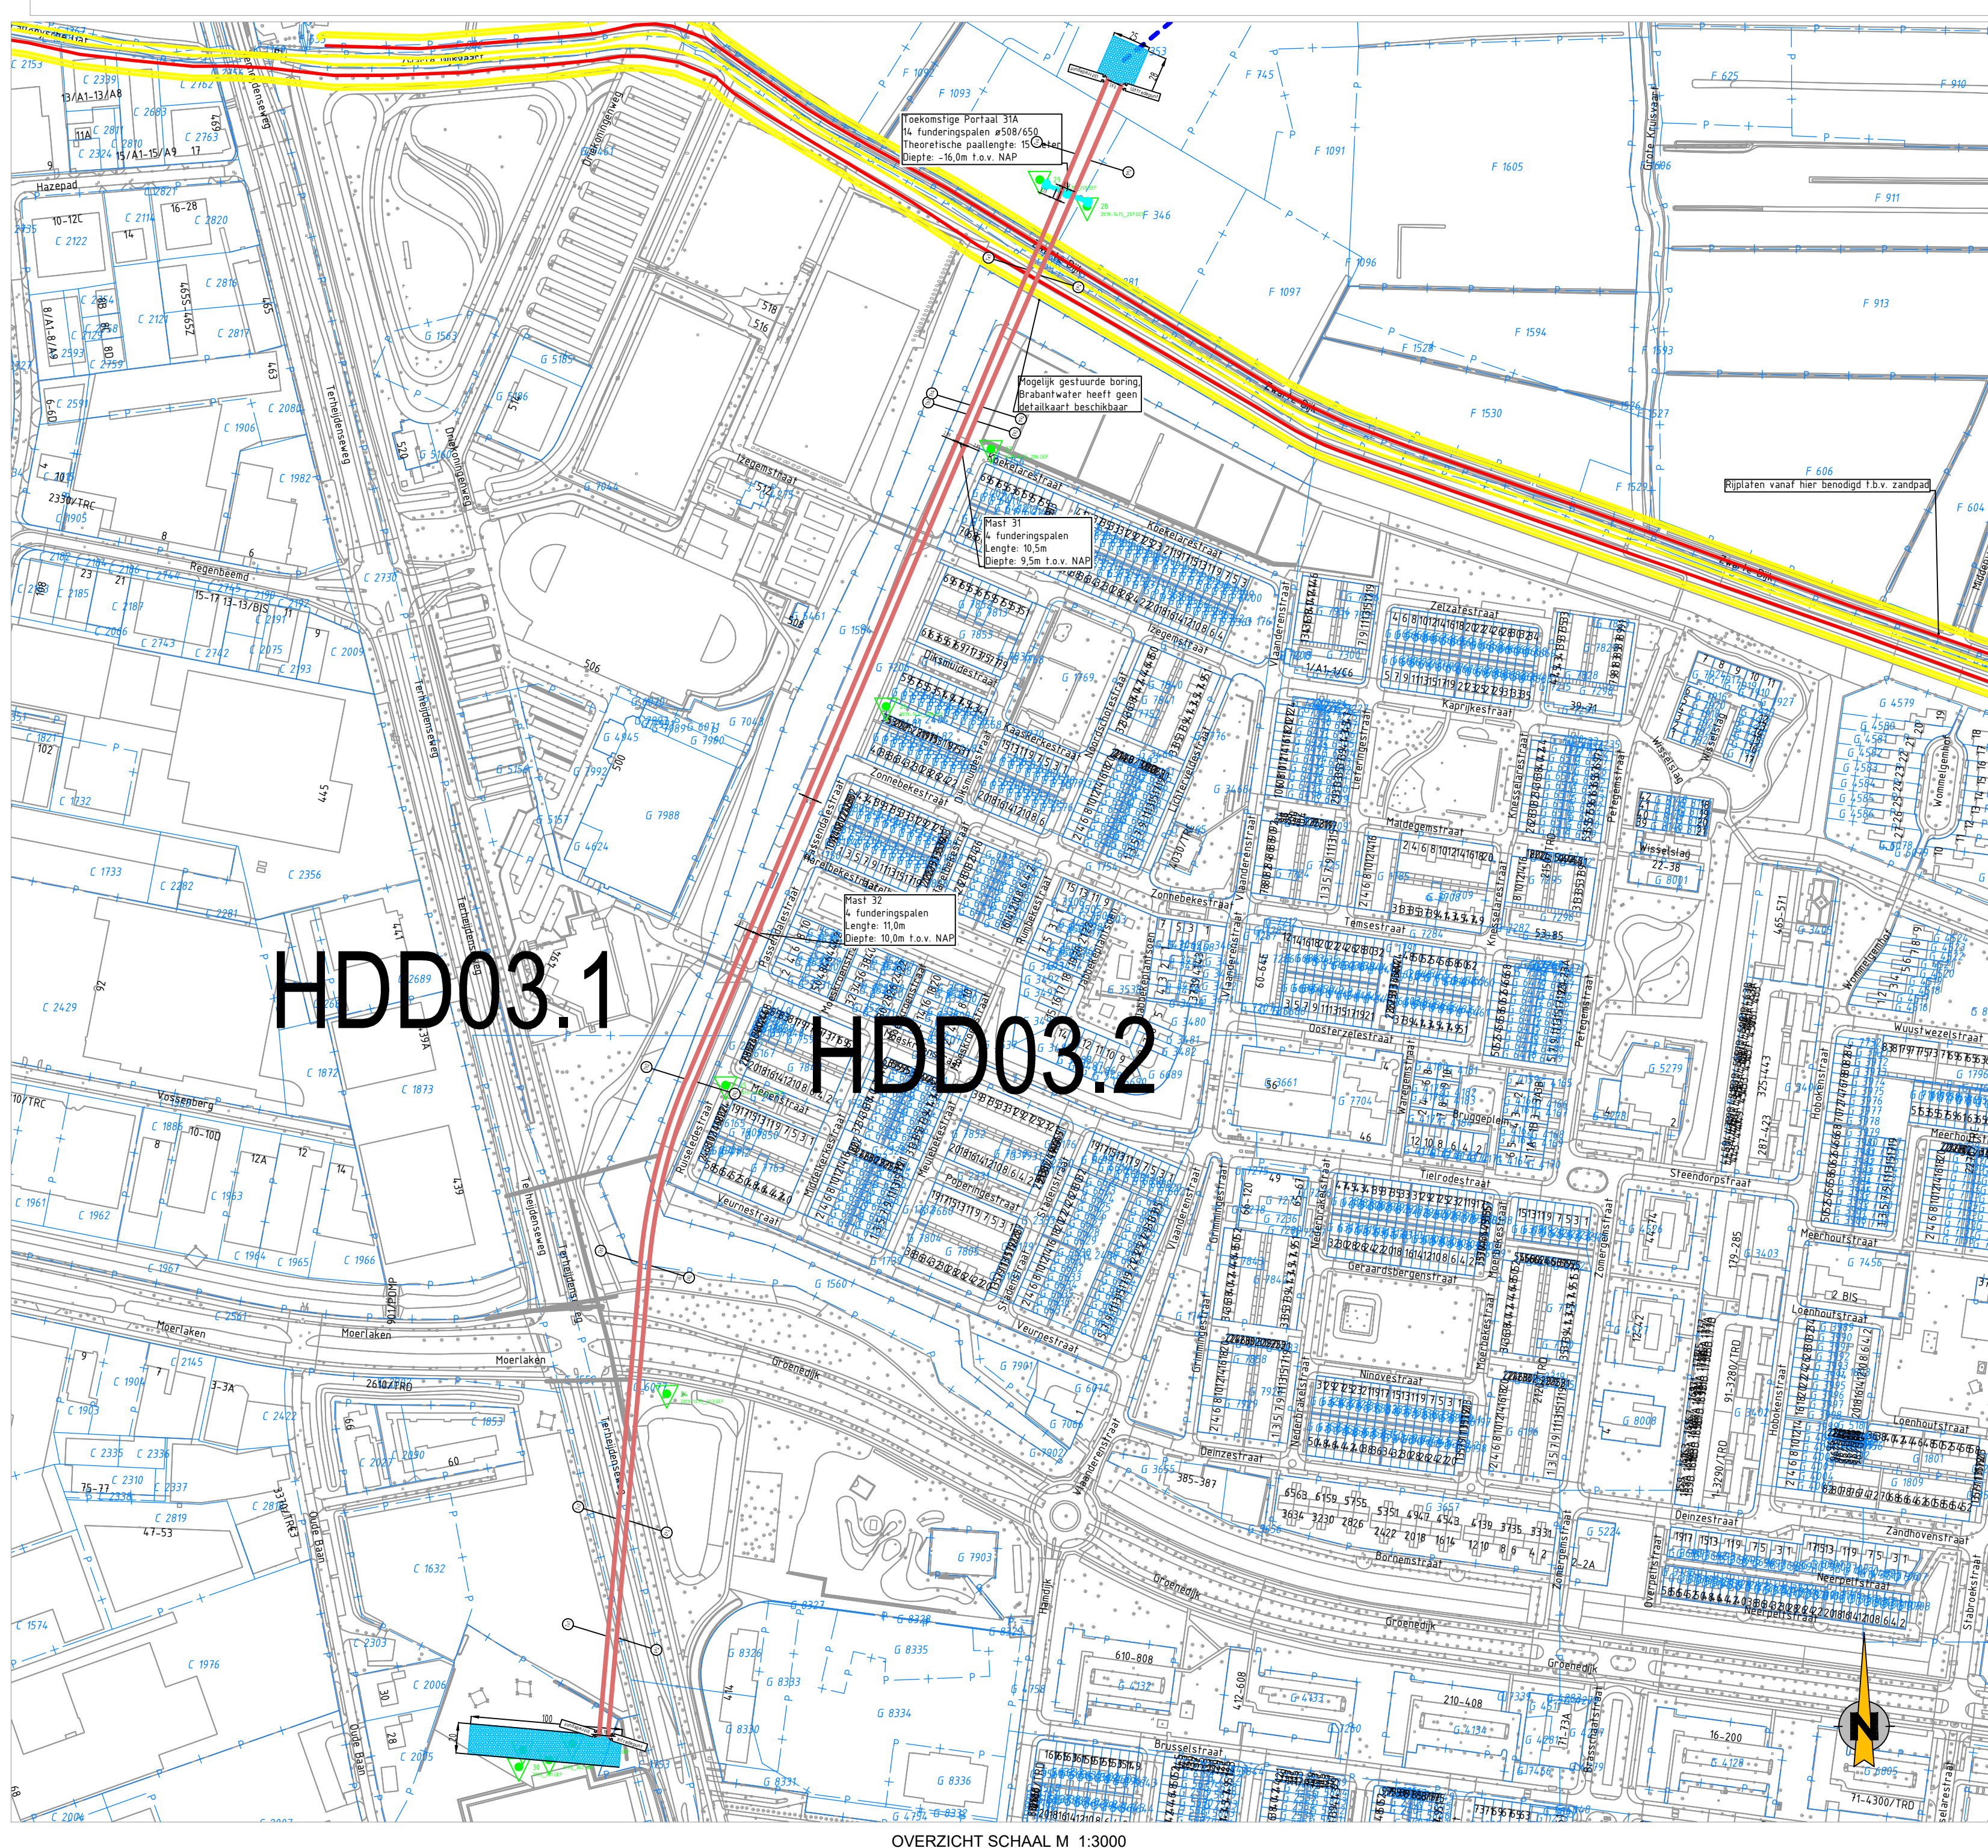
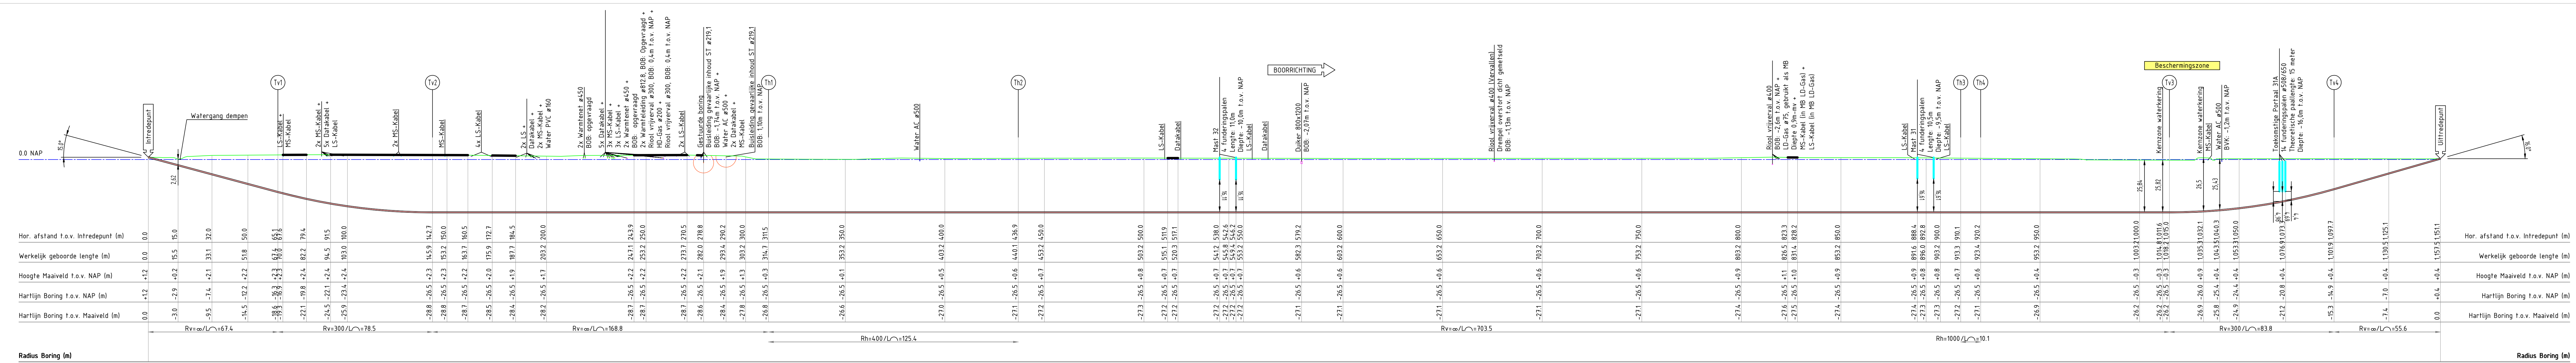


 

	X	Y	Z (NAP)
Infrede	112572.92	402438.16	116
Tv1	112577.91	402592.98	-16.27
Tv2	112584.69	402540.33	-26.50
Th1	112599.45	402748.44	-26.50
Th2	112629.65	402889.63	-26.50
Th3	112814.39	403055.34	-26.50
Th4	112818.36	403139.59	-26.50
Tv3	112856.23	403401.66	-26.50
Tv4	112869.27	403473.26	-18.87
Uitfrede	112910.62	403526.24	0.44

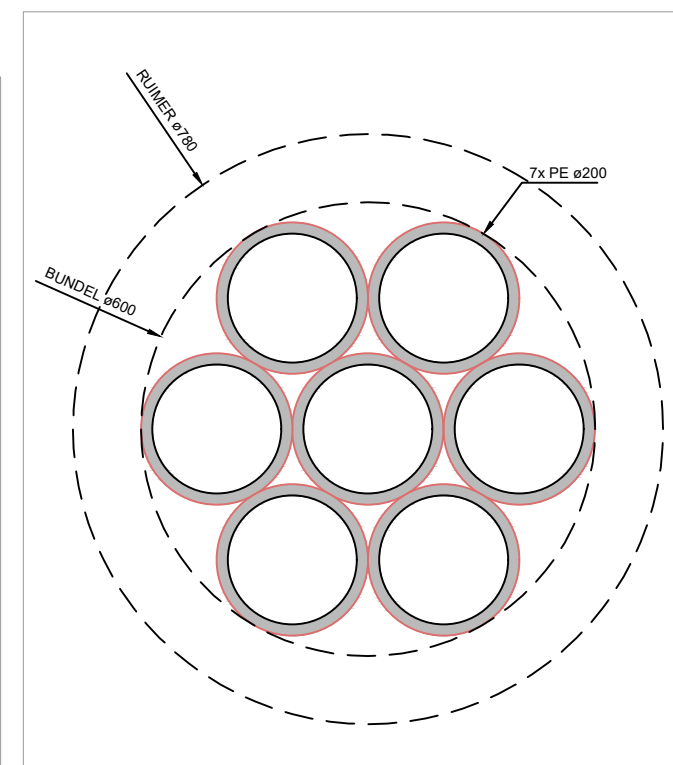

Legenda:

- GESTUURDE BORING
- BESTAANDE GESTUURDE BORING
- KADASTRALE GRENZEN
- BUIS LIGTINGEN
- TOPO

Legenda KLIC:

- LANGSPANNING
- MEDEENSPANNING
- HOOFDSPANNING
- GAS LAGE DRUK
- GAS HOGE DRUK 1 TRAJECT
- DATA TRANSPORT
- WATER
- ROOL VOORVERVAL
- ROOL PEFLEIDING
- WASTE
- OVERIG / REEG
- GEVAARLIKE BURELDIENING

HOOGTEBEPERKING UTP 5,8M
TOEGANGSWEGEN, WERKGRENZEN EN ZRO N.T.B.
RIJPLATEN BENODIGD T.B.V. TOEGANG UTP
BUIZEN VULLEN MET WATER

[illegible]