


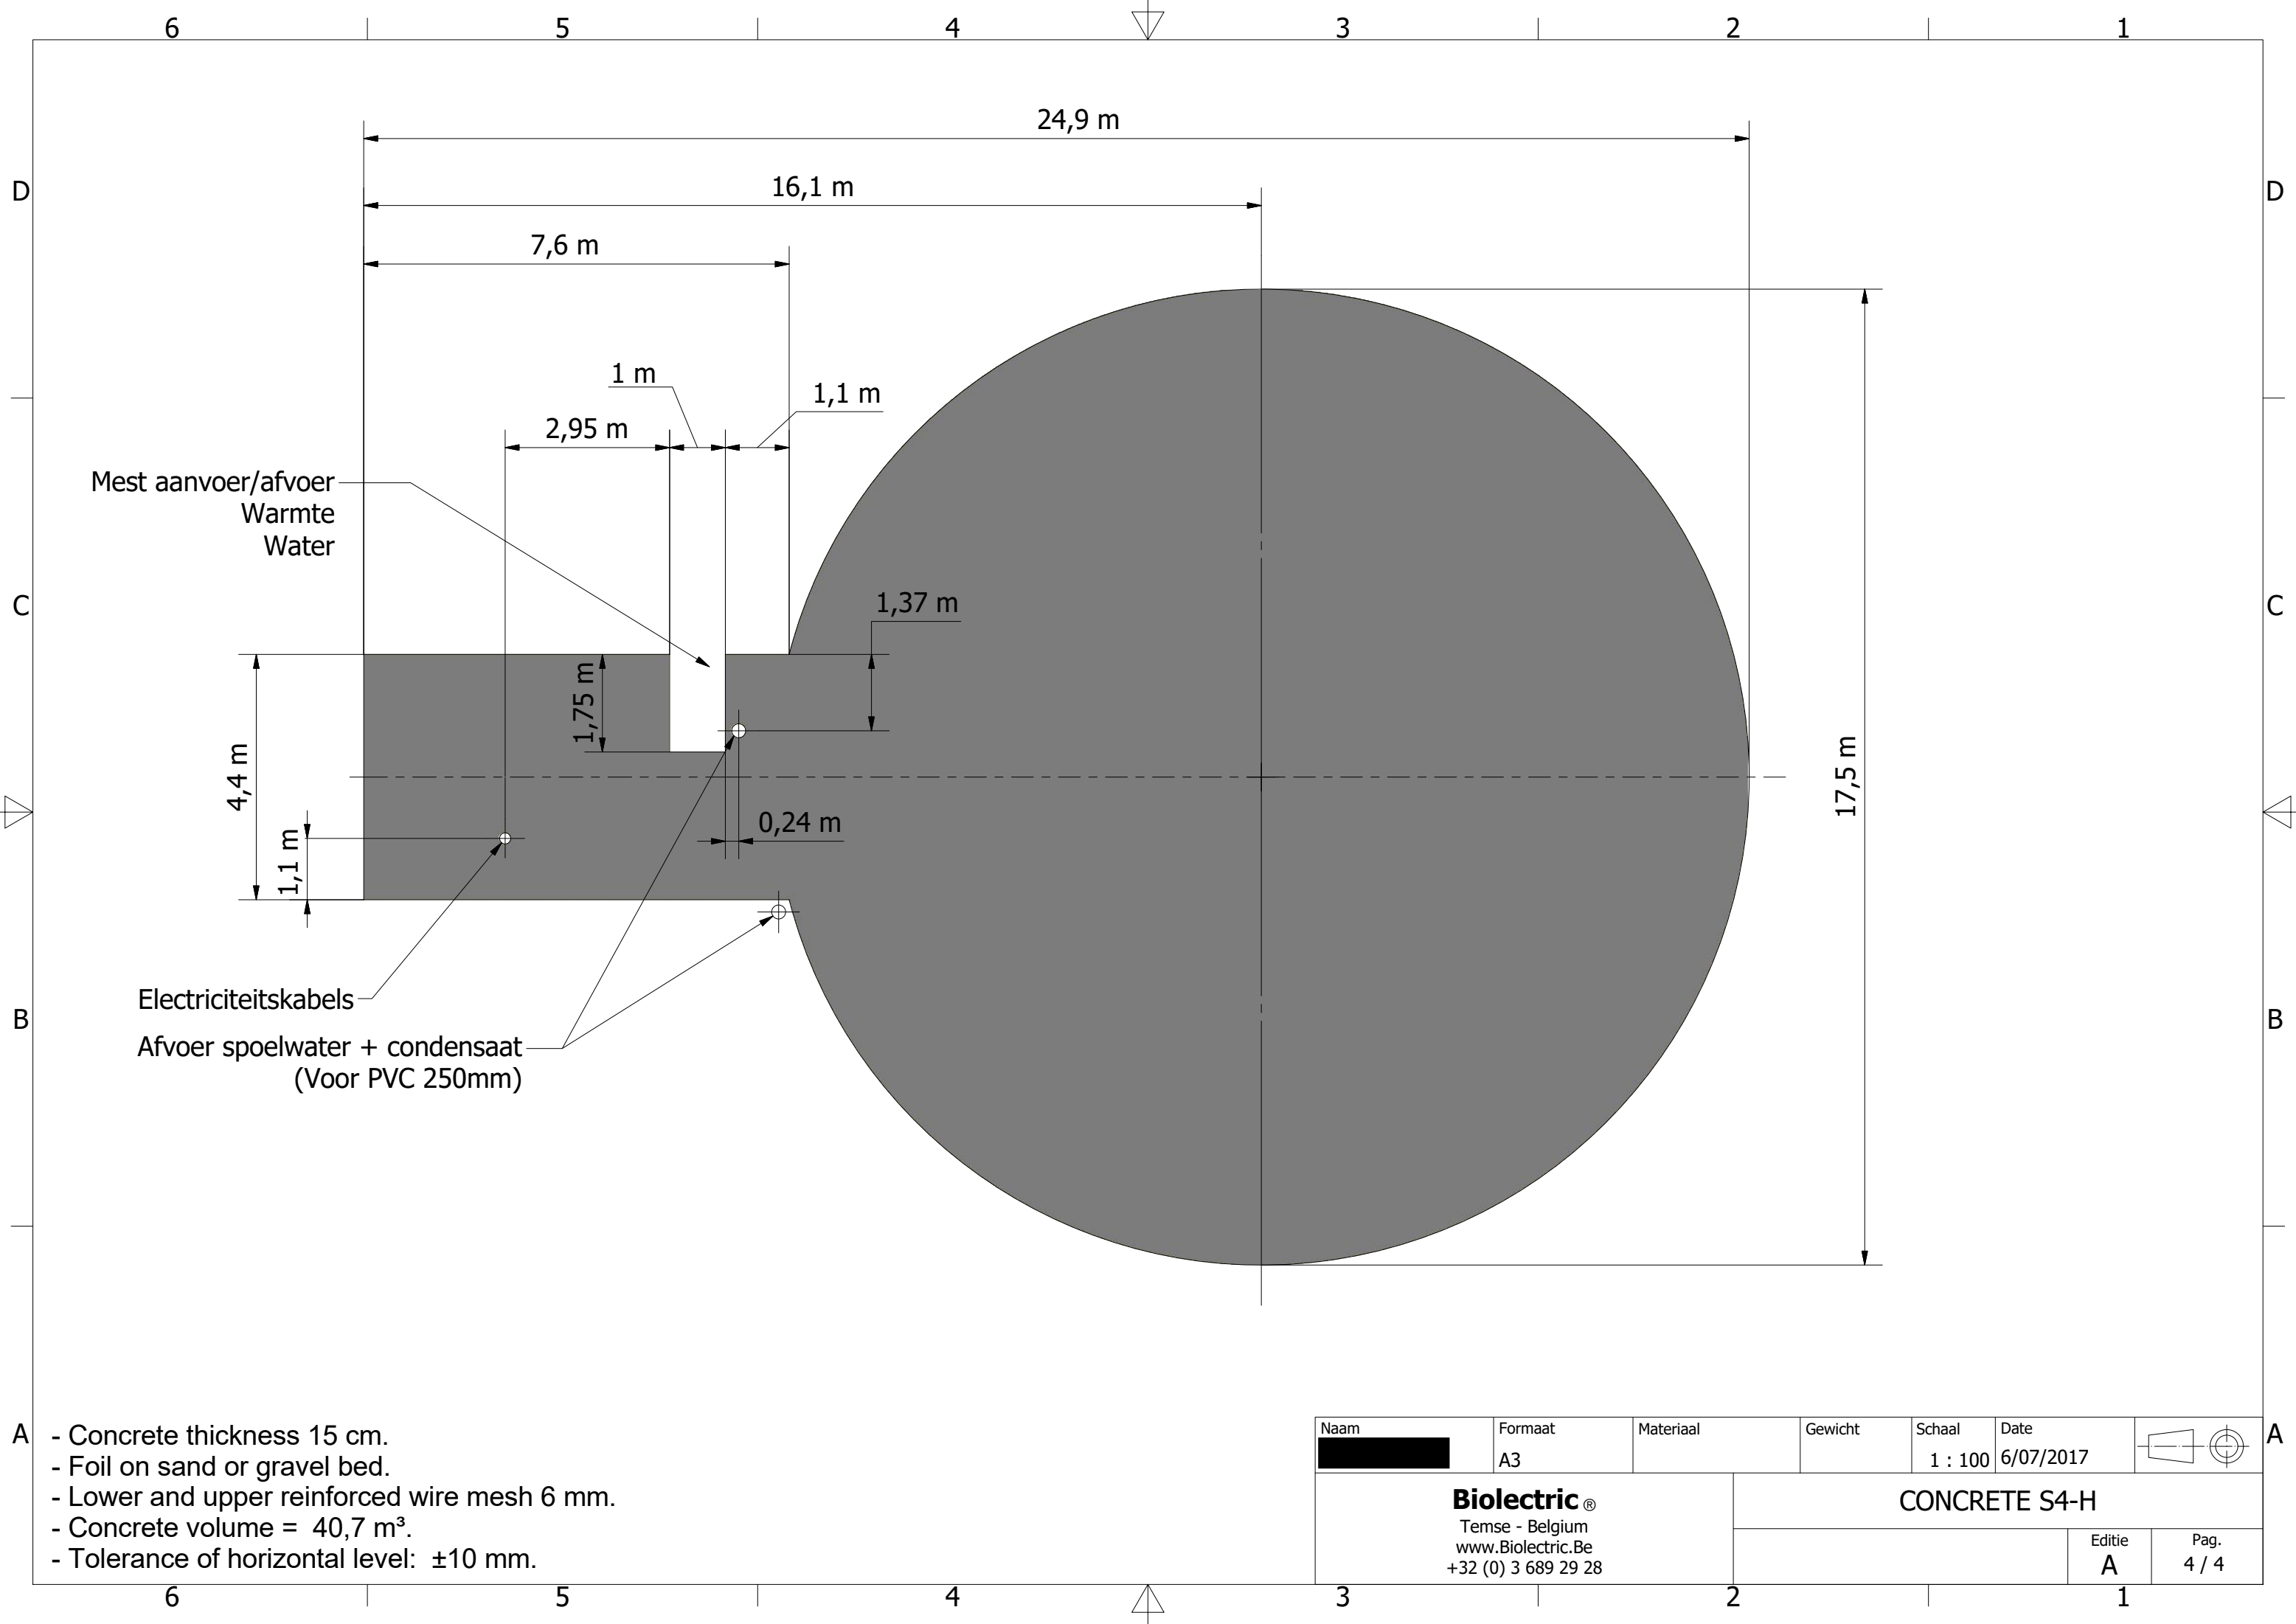

- A
- Concrete thickness 15 cm.
 - Foil on sand or gravel bed.
 - Lower and upper reinforced wire mesh 6 mm.
 - Concrete volume = 40,7 m³.
 - Tolerance of horizontal level: ±10 mm.

Naam	Formaat	Materiaal	Gewicht	Schaal	Date		
	A3			1 : 100	6/07/2017		
Bioelectric Temse - Belgium www.Bioelectric.Be +32 (0) 3 689 29 28			CONCRETE S4-H				
						Editie	Pag.
						A	4 / 4

A