


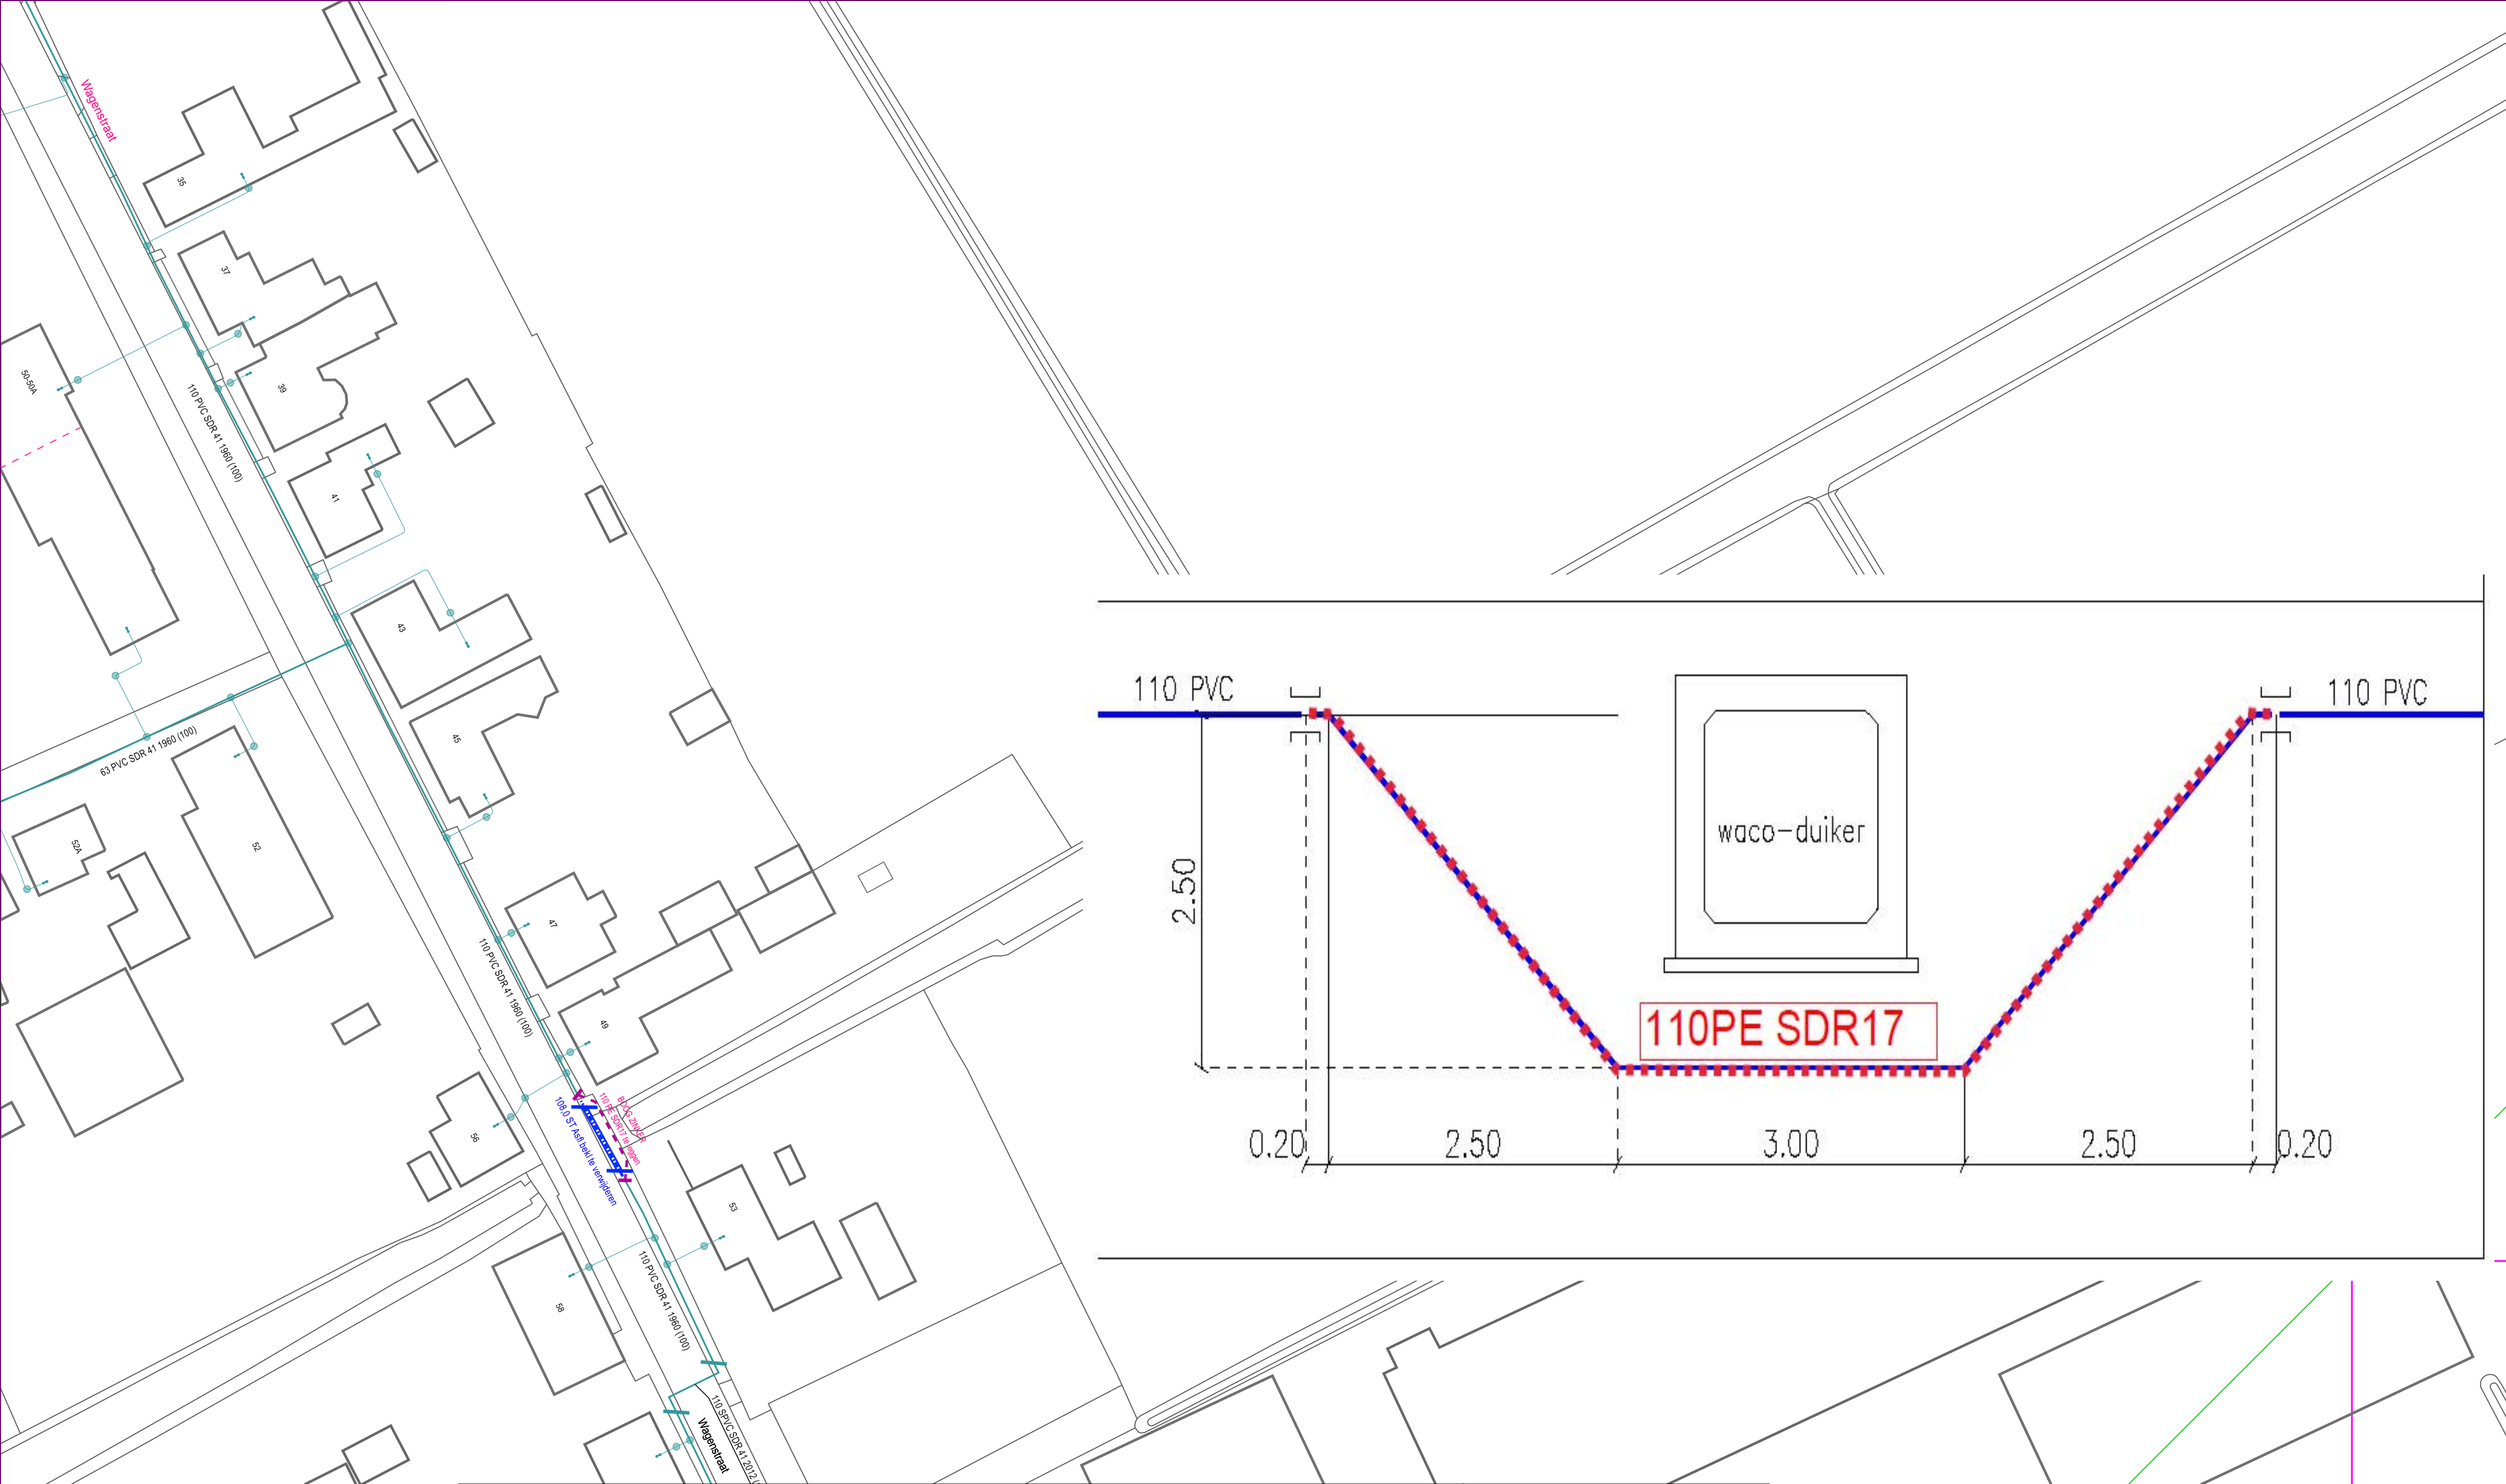

GASLEIDING-STATUS		symbool	omschrijving	Omschrijving : DRIMMELEN/WAGENBERG/WAGENSTRT JOB SAP netwerkplan : 30179800					
SYMBOOL	OMSCHRIJVING			Netuigebreiding LD					
	in bedrijf			Status : Projecttekening aangemaakt					
	gepland				1105-40925	1110-40925	1115-40925	1120-40925	1125-40925
	te verwijderen								
				1100-40900	1105-40900	1110-40900		1120-40900	1125-40900
				1100-40875	1105-40875	1110-40875	1115-40875	1120-40875	1125-40875
				1100-40850	1105-40850	1110-40850	1115-40850	1120-40850	1125-40850
				1100-40825	1105-40825	1110-40825		1120-40825	1125-40825
				1100-40800		1110-40800			
				SAP projectdefinitie : B.16254					
				Synfrnummer : n.v.t					
				Ontwerp door :					
				Tekening nr. : B.16254 LD3A					
				Projecttek. Aangem. : 22/08/2023					
				Projecttek. Gewijzigd :					
				A2	Schaal: 1:500	Datum plot: 23/08/2023			
				Brabant West Afd. A, E & I Zwaanhoefstraat 12 4702 LC ROOSENDAAL					