


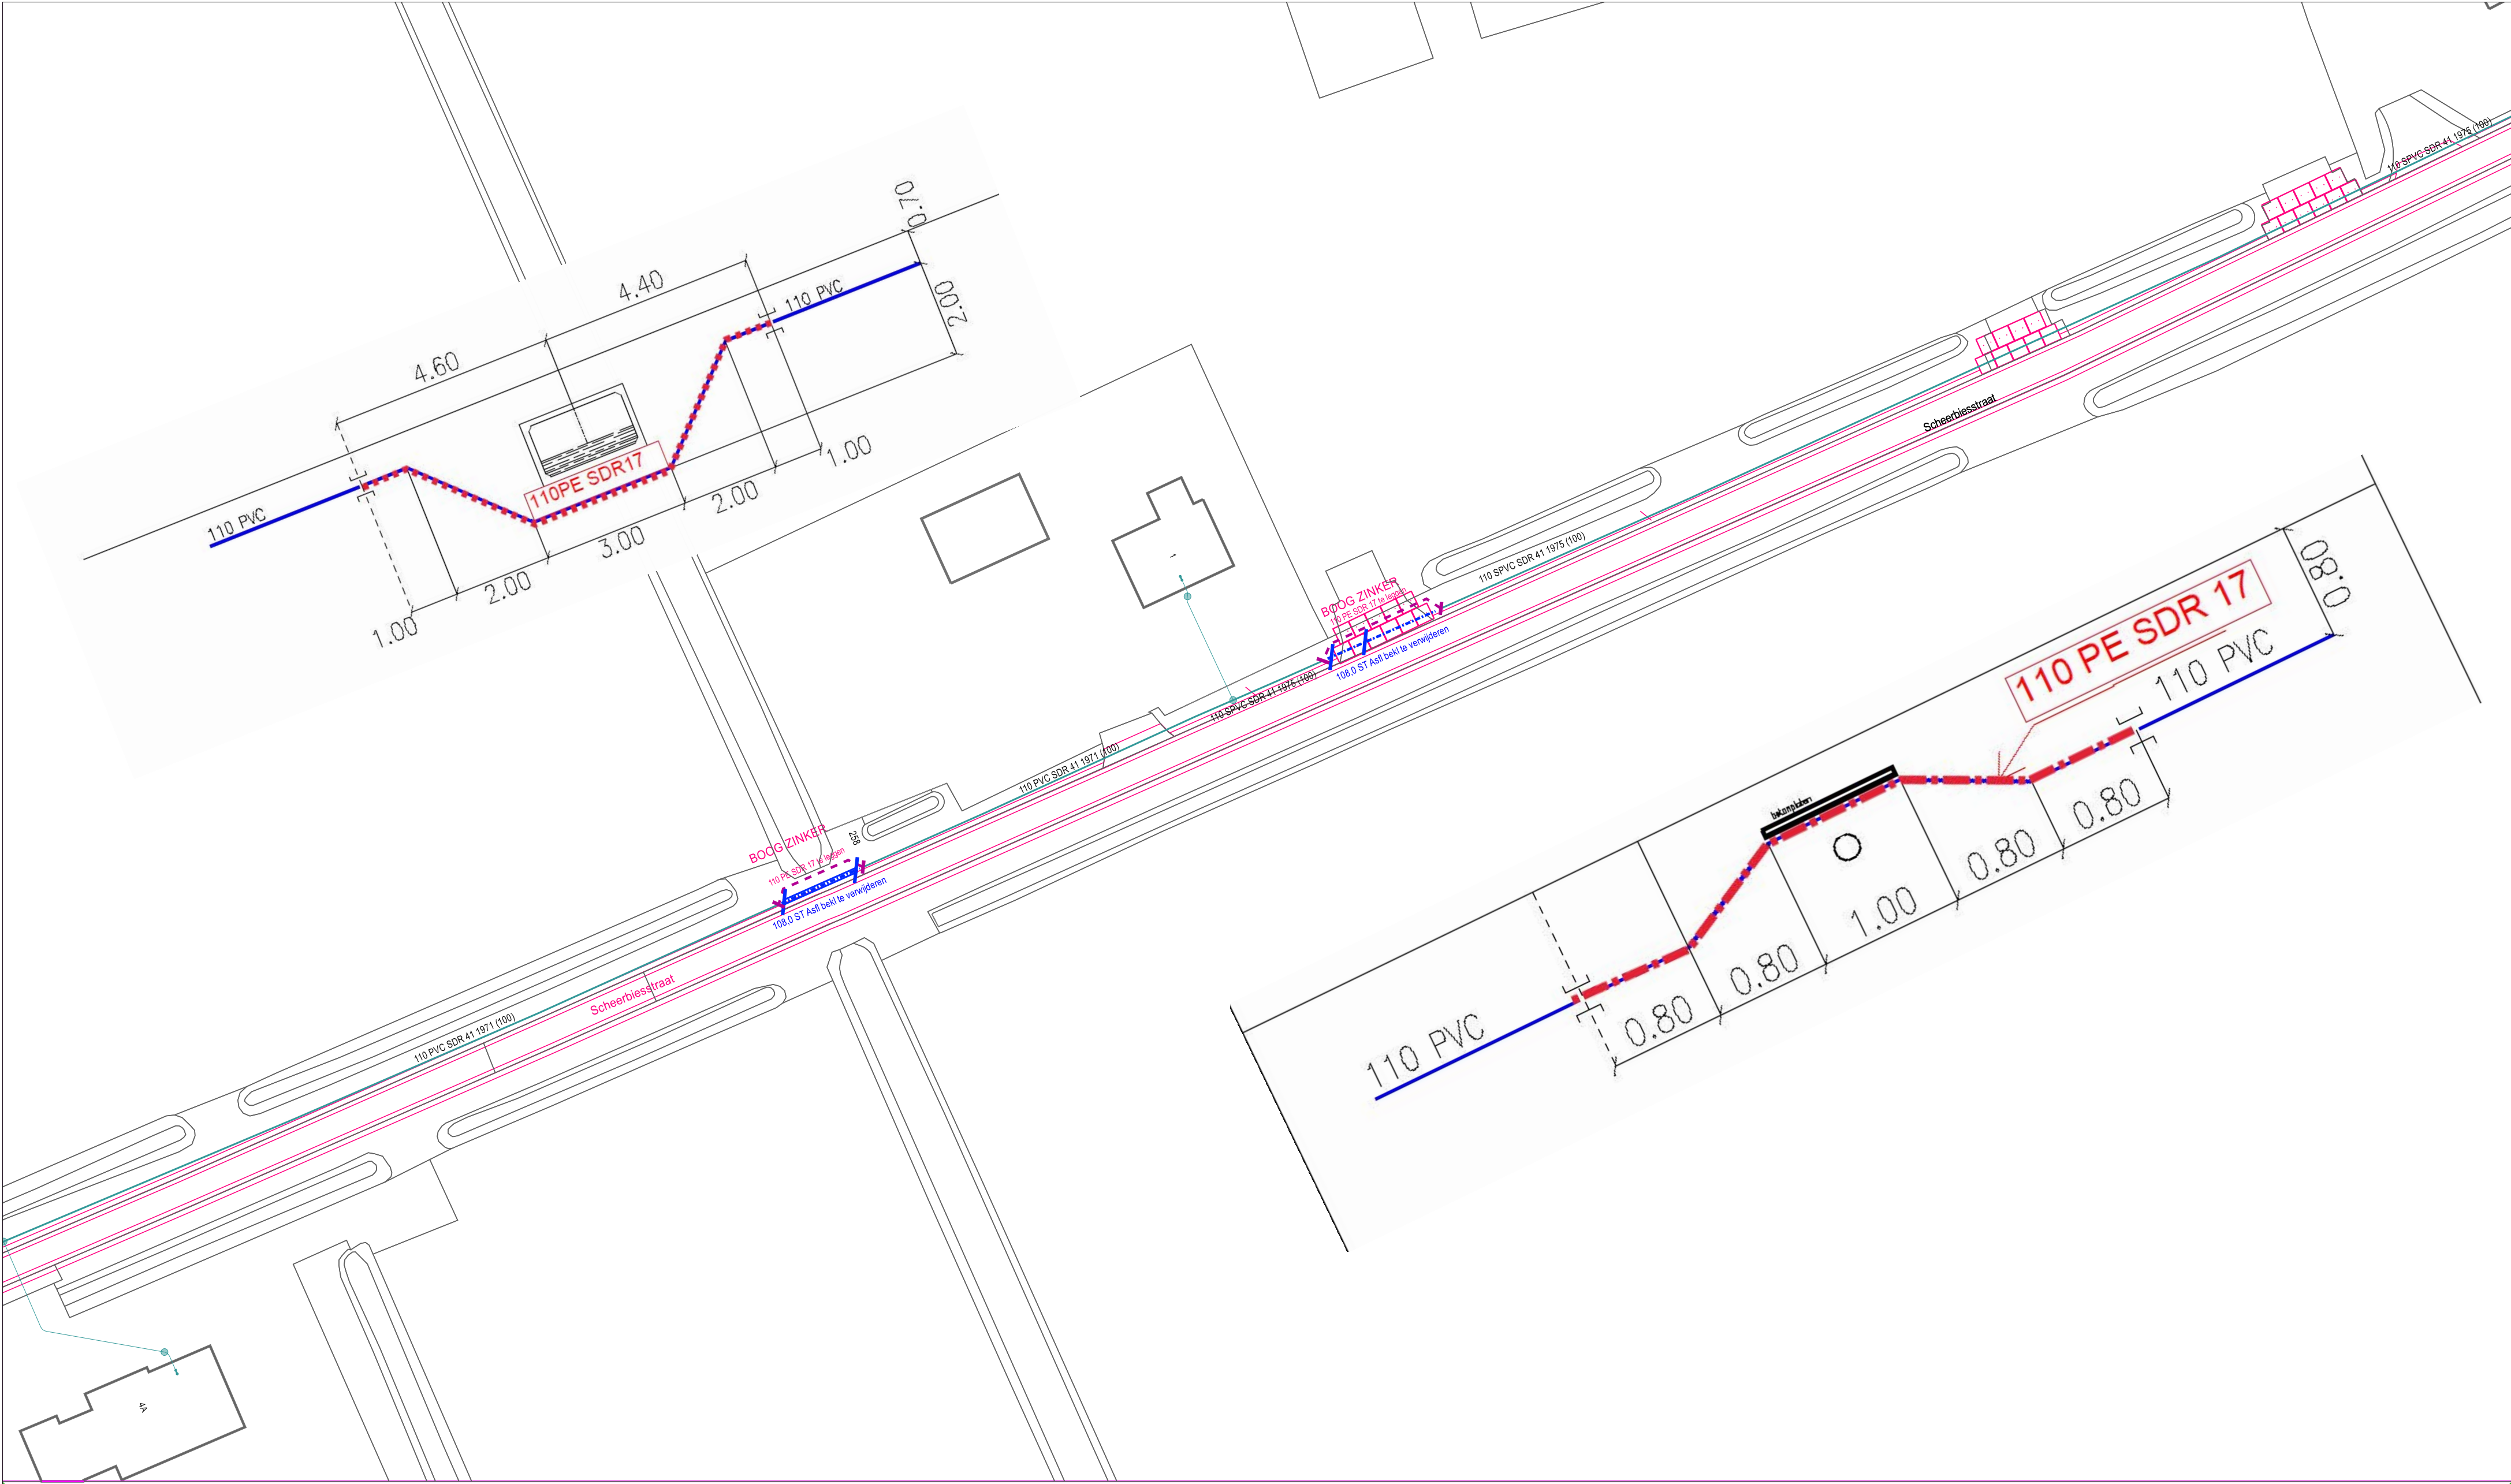

GASLEIDING-STATUS		symbool	omschrijving	Omschrijving : DRIMMELEN/ Wagenberg/Wagenstraat Netuitgebreiding MS/LS en HD/LD						SAP netwerkplan : 30179800	
SYMBOOL	OMSCHRIJVING			Status : Projecttekening aangemaakt						SAP projectdefinitie : B.16254	
	in bedrijf			1110-40925	1115-40925	1120-40925	1125-40925	1130-40925	1135-40925	Synfrnummer : n.v.t.	
	te verwijderen			1110-40900		1120-40900	1125-40900	1130-40900	1135-40900	Ontwerp door :	
	gepland			1110-40875	1115-40875	1120-40875	1125-40875	1130-40875	1135-40875	Tekening nr. : B.16254 LD2A	
				1110-40850	1115-40850	1120-40850	1125-40850	1130-40850		Projecttek. Aangem. : 21/08/2023	
				1110-40825		1120-40825	1125-40825			Projecttek. Gewijzigd :	
				1110-40800						A2 Schaal: 1:500 Datum plot: 23/08/2023	
										Brabant West Afd. A, E & I Zwaanhoefstraat 12 4702 LC ROOSENDAAL	