

Type 177

WATERKERENDE DAMPSOORLATENDE FOLIE

WATERKERENDE

52

PANLAF 25 x 30

VENGEELS

RENOVATIE DAKPLAAT

UNDAER RENNDER FOLIE

$R_c = 6.0$

46/

ISO-LANIE

VUREN REEGL ONDER PAULAT

ROCKPANEL


VENTILATIEKEGEL

DAKDECHOT


GRONDING

428

KORGEVELDETAIL

 

Type 177
 178
 179
 155

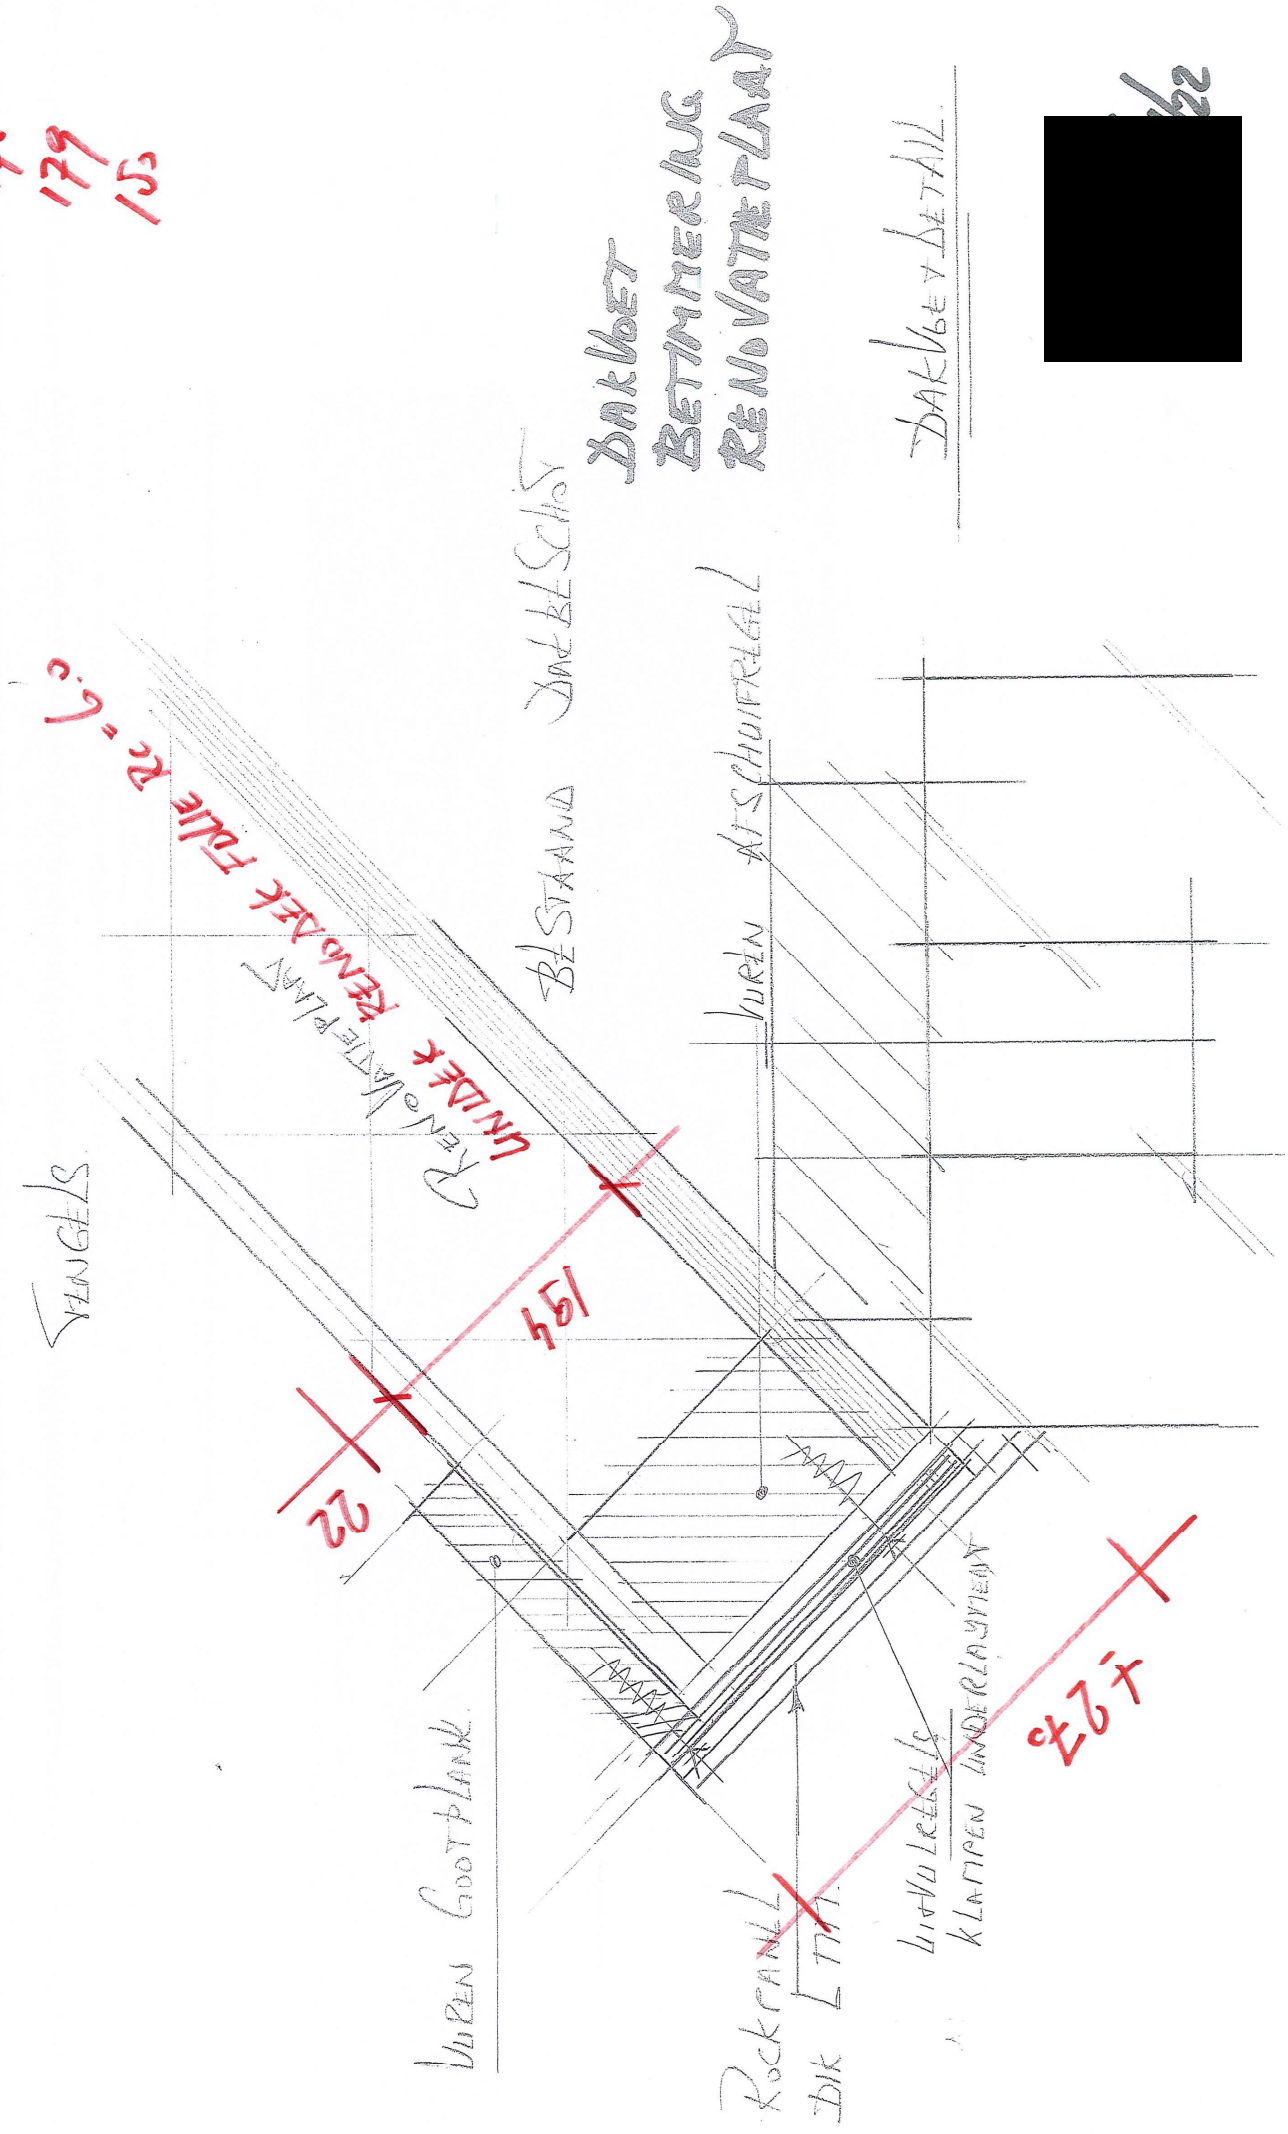

DAKBOET + DETAIL

