



This document is property of GOLDBECK Solar GmbH and is protected by copyright. It can neither be copied nor be given to any person or be used by them without an authorization from the owner. Offenders will be liable for damages.

Diese Unterlage ist Eigentum der GOLDBECK GmbH und ist urheberrechtlich geschützt. Sie darf ohne ausdrückliche Genehmigung weder vervielfältigt noch Dritten zugänglich gemacht oder für Dritte verwendet werden. Zuwiderhandlungen verpflichten zu Schadenersatz. Copyright by GOLDBECK GmbH.


Ground view with earth works

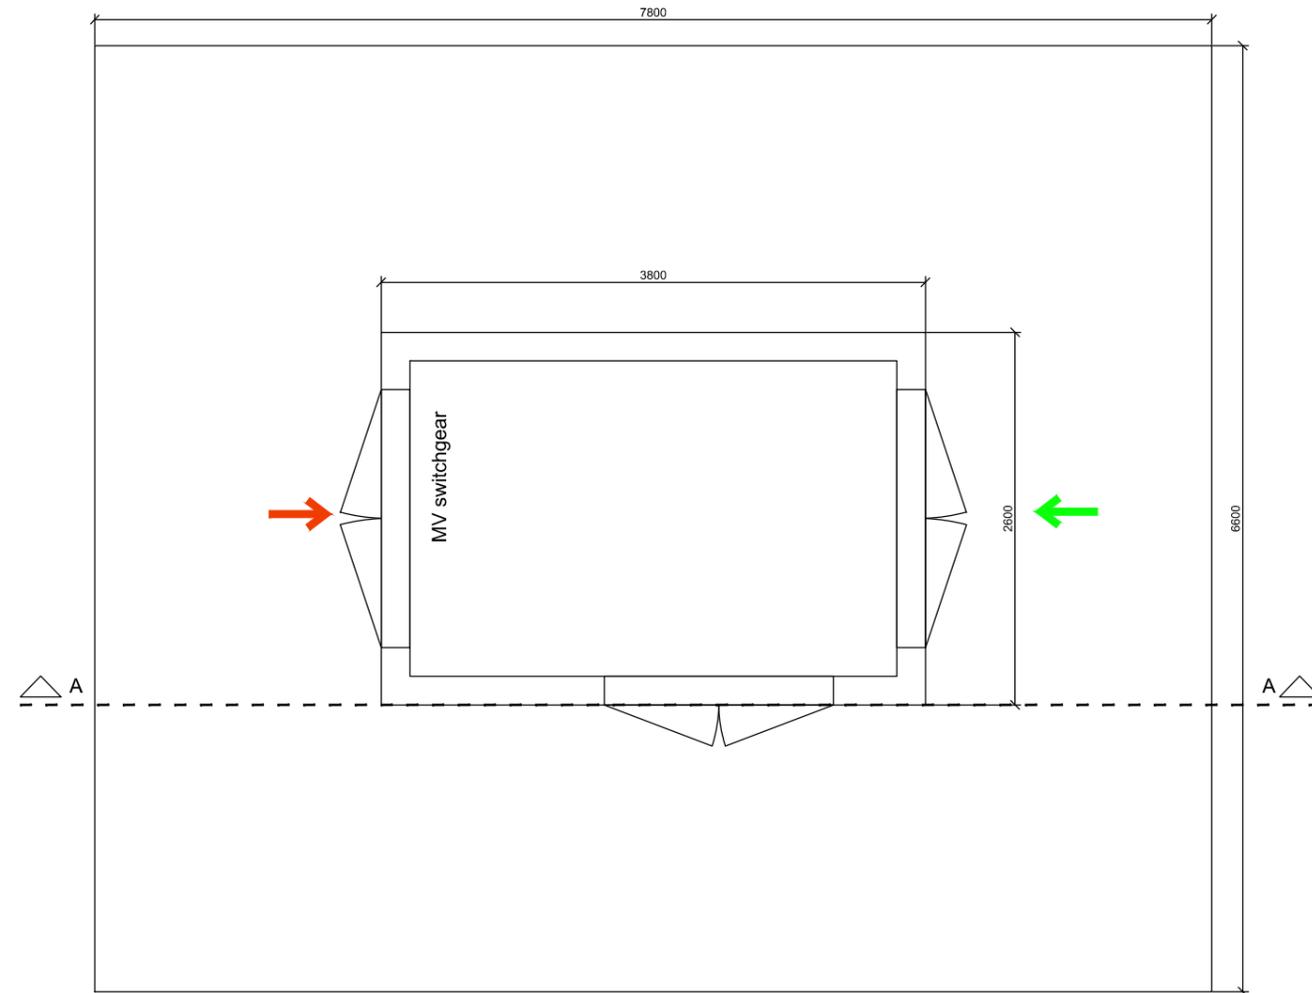

Ground view after construction without Details of the concrete foundations

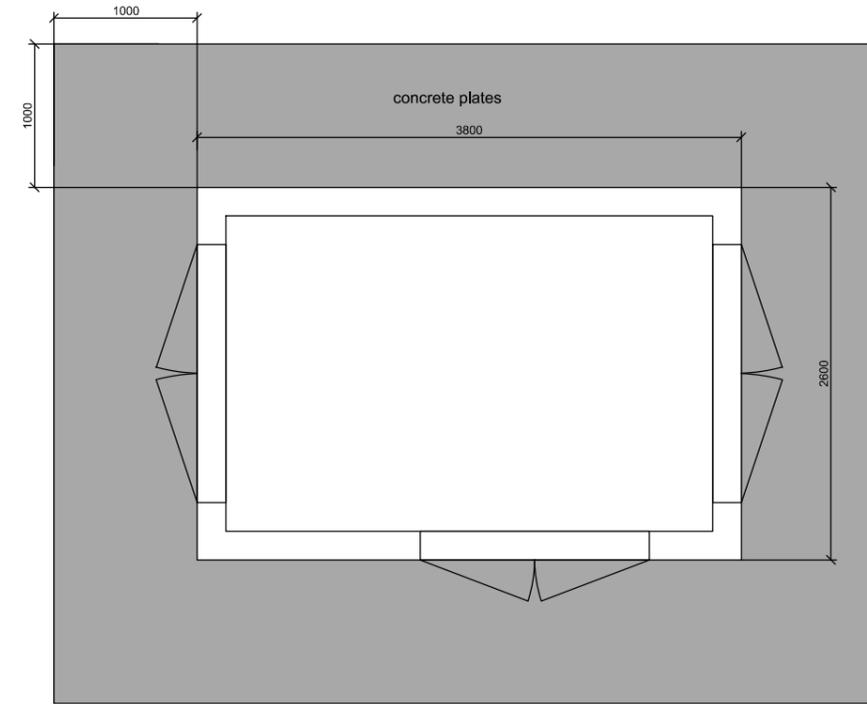

Section AA'

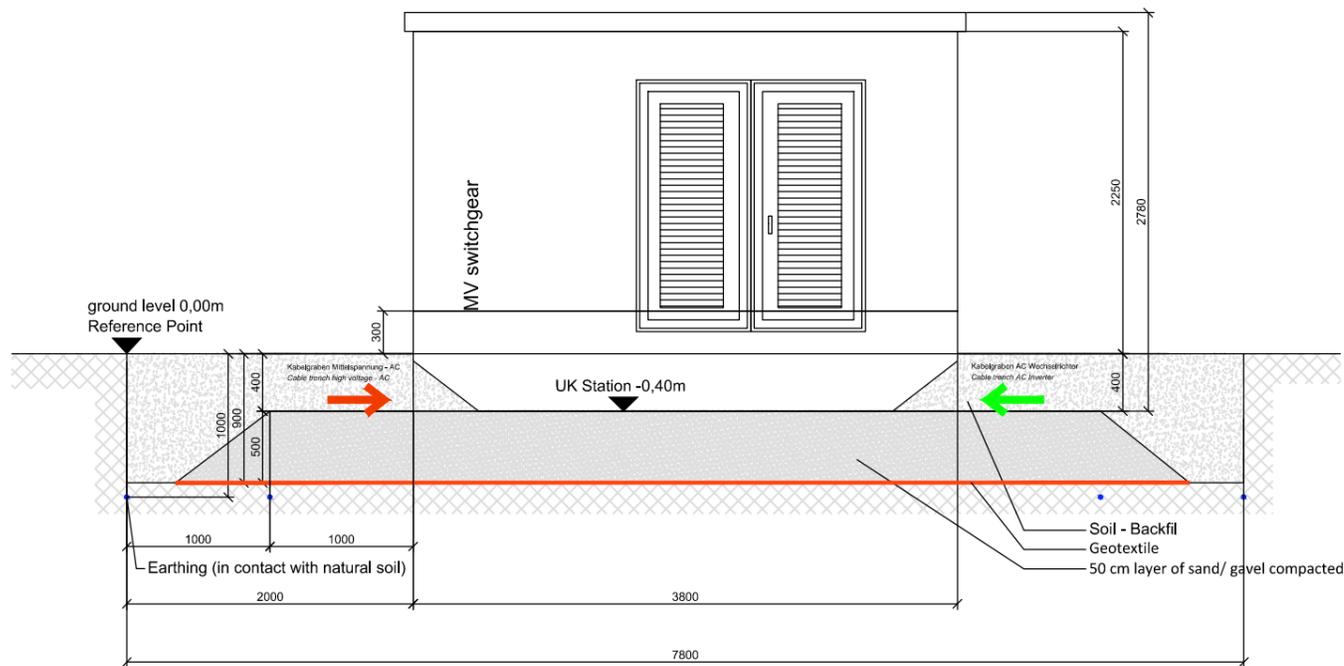

01	31.05.2023		Geotextile added								
Index	Date	Name	Modification								
Drawn:	30.05.2023		 <small>Goldbeckstr. 7, 69493 Hirschberg a. d. Bergstraße Telefon 06201/8777-5501, Telefax -09</small>								
Checked:											
Scale:	o.M.										
Project:	Powerfield Heino I		Project Nr.: GS10976								
Drawing Title:	Detail Earth Works Transformer		<table border="1"> <tr> <td>Phase</td> <td>Current-Nr.:</td> </tr> <tr> <td>Preliminary</td> <td><input type="checkbox"/> 01-02</td> </tr> <tr> <td>Issued for construction</td> <td><input checked="" type="checkbox"/> Index</td> </tr> <tr> <td>As built</td> <td><input type="checkbox"/> 01</td> </tr> </table>	Phase	Current-Nr.:	Preliminary	<input type="checkbox"/> 01-02	Issued for construction	<input checked="" type="checkbox"/> Index	As built	<input type="checkbox"/> 01
Phase	Current-Nr.:										
Preliminary	<input type="checkbox"/> 01-02										
Issued for construction	<input checked="" type="checkbox"/> Index										
As built	<input type="checkbox"/> 01										