

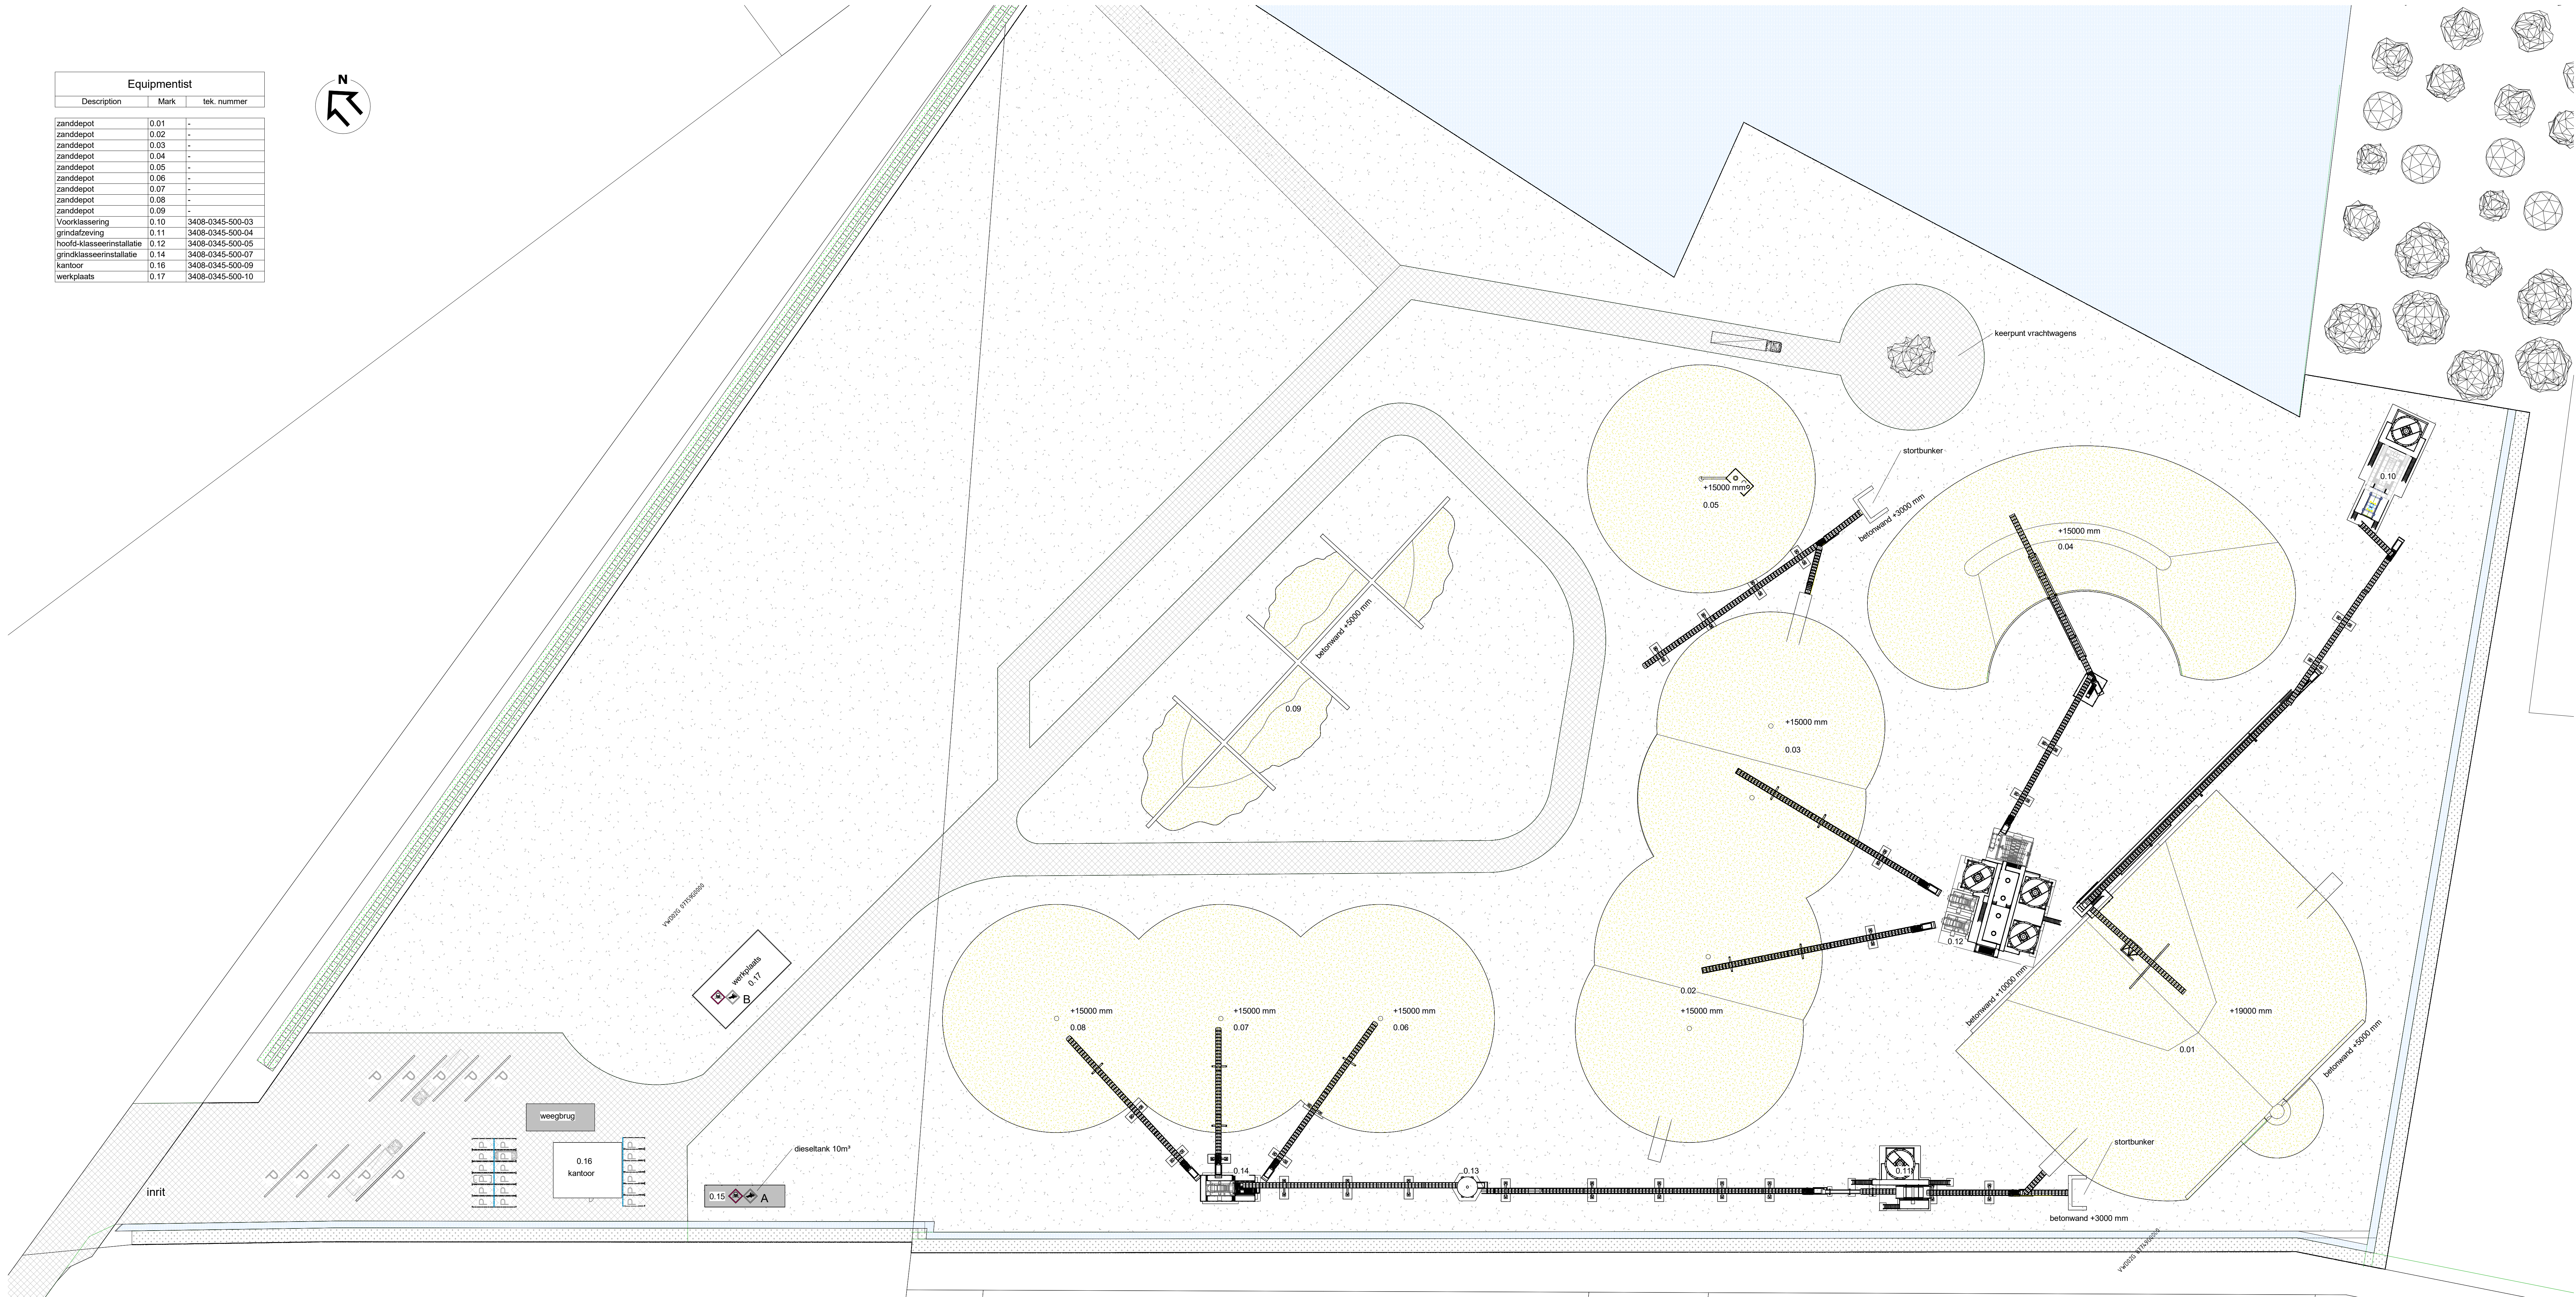


Equipmentist		
Description	Mark	tek. nummer
zanddepot	0.01	-
zanddepot	0.02	-
zanddepot	0.03	-
zanddepot	0.04	-
zanddepot	0.05	-
zanddepot	0.06	-
zanddepot	0.07	-
zanddepot	0.08	-
zanddepot	0.09	-
Voorklassering	0.10	3408-0345-500-03
grindafzeping	0.11	3408-0345-500-04
hoofd-klassereninstallatie	0.12	3408-0345-500-05
grindklasseerinstallatie	0.14	3408-0345-500-07
kantoor	0.16	3408-0345-500-09
werkplaats	0.17	3408-0345-500-10

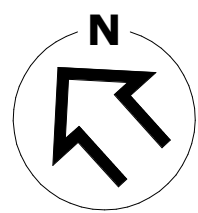


RENVOL

- Vloeistofdichte verharding
- Asfalt
- Zand
- Zandbult
- Zandweg
- Groenstrook
- Water
- terreingrens
- terreinscheiding

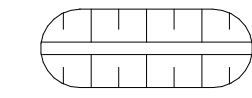

Aardenwal

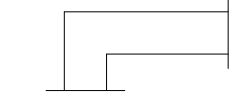

Betonwand / keerwand (betonblokken)



Opslag olie in vaten boven lekzakken en gevaarlijk onderhoudsval



Opslag klein spuitbussen / verf in verpakking



Opstelplaats gasflessen



No.	Description	Date	MMB	Issued by	Issued to
This drawing is property of BESA engineering and may not be provided to third parties without permission. All rights reserved.					
Verplaatsen klasseerinstallatie		Name	: Sibbeo B.V.		
Terreininrichting		Address	: Boelesteeg 12		
		City	: 9551 VE Sellingen		
		Published			
		Address:	Bosveld 20	Dimensions	Scale:
Think smart. Work smart.		Phone:	+31 (0)59 211913	mm	
Drawing number:		E-mail:	info@besa.nl	Am. proj.	A0
3408-0345-500-01		Internet:	www.besa.nl		