


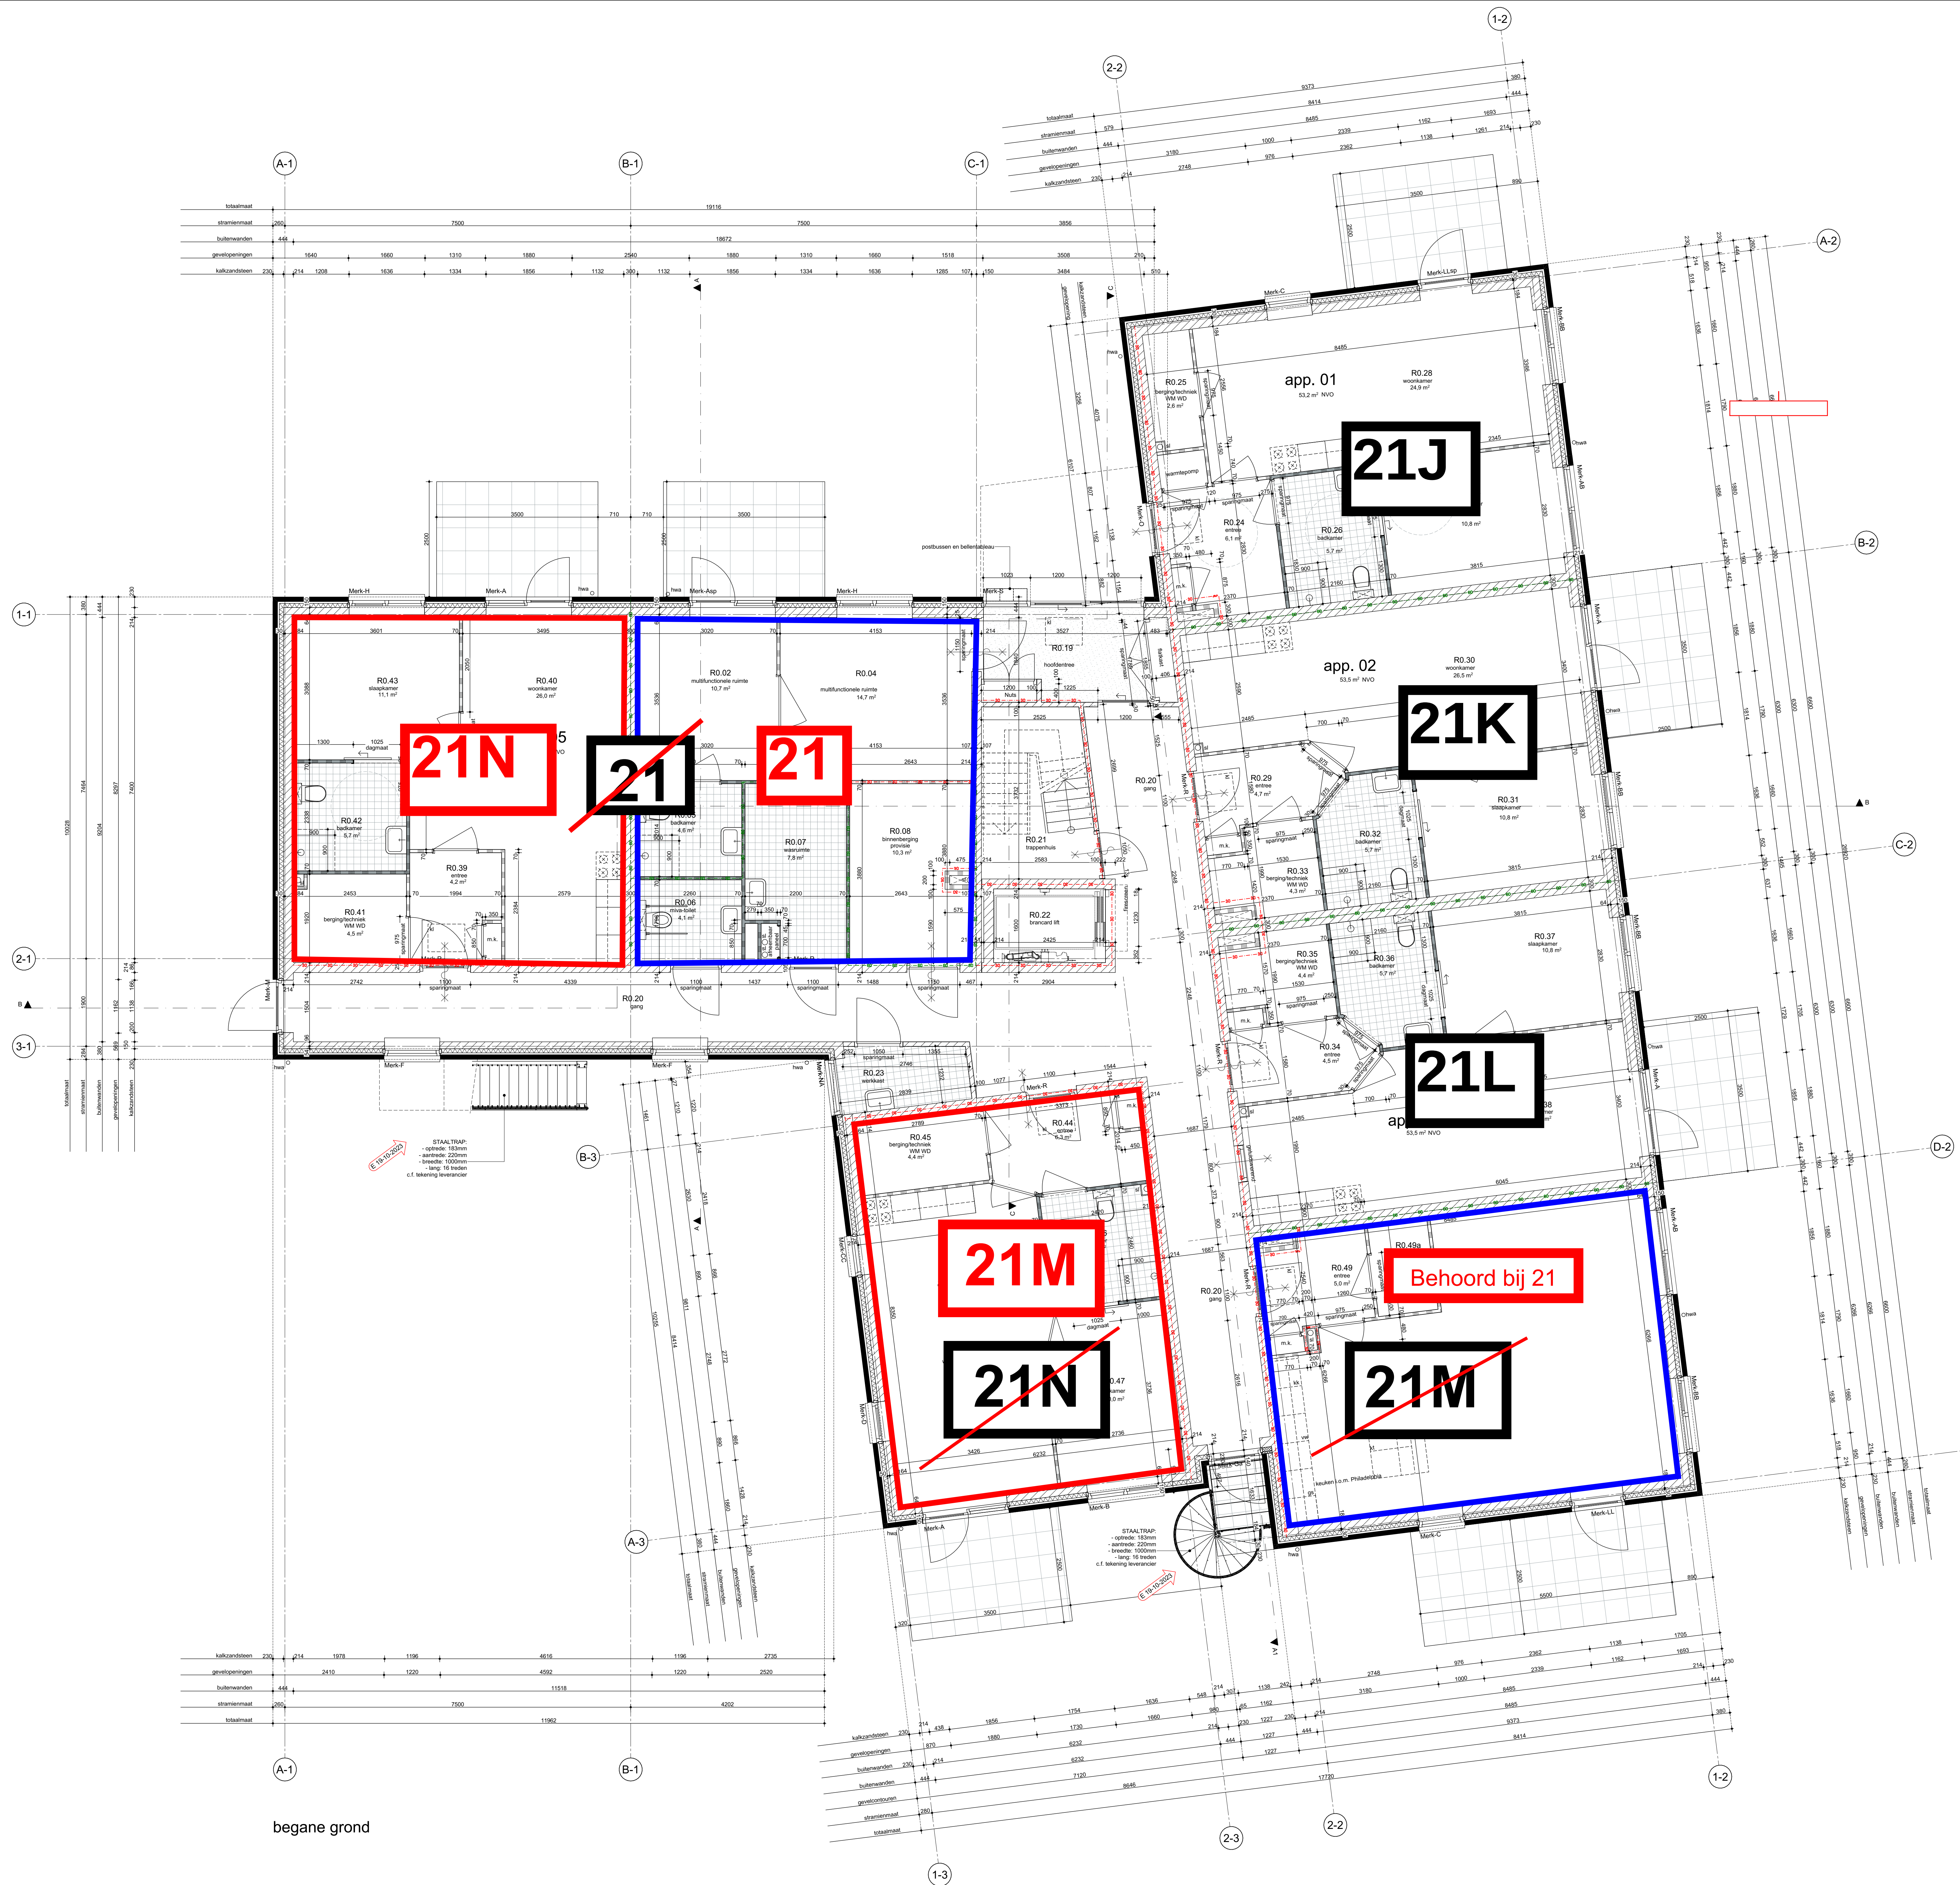

begane grond

