


Project	
Name	ZonXP - Zonnepark Dinteloord
Address	Willemspolderweg, 4671 TK Dinteloord
Coordinates	51°38'27.1"N 4°23'47.3"E

Drawing			
Name	PV Area Layout	Date Drafted	16-11-2023
Drafted By	[REDACTED]	Checked By	-
Revision No.	04	Release Status	Concept
Revision History	00	09-11-23	Drafting layout based on design ZonXP
	01	13-11-23	"Fictieve teenlijn waterschap" as boundary
	02	14-11-23	Drafting PV Area only
	03	16-11-23	Addition of Beschermingszones A and B

Technical		
Total DC Capacity	TBD	
Total AC Capacity	TBD	
Grid Capacity	10 MVA	
PV Modules	Type	JA Solar JAM72D40 585/GB
	Dimensions	2.278±2 mm x 1.134±2 mm
	Quantity	TBD
	Tilt	11,5°
	Azimuth	32,3°
Inverters	Type	Huawei SUN2000-330KTL-H1
	Quantity	TBD
Transformer Stations	Type	TBD
	Quantity	TBD

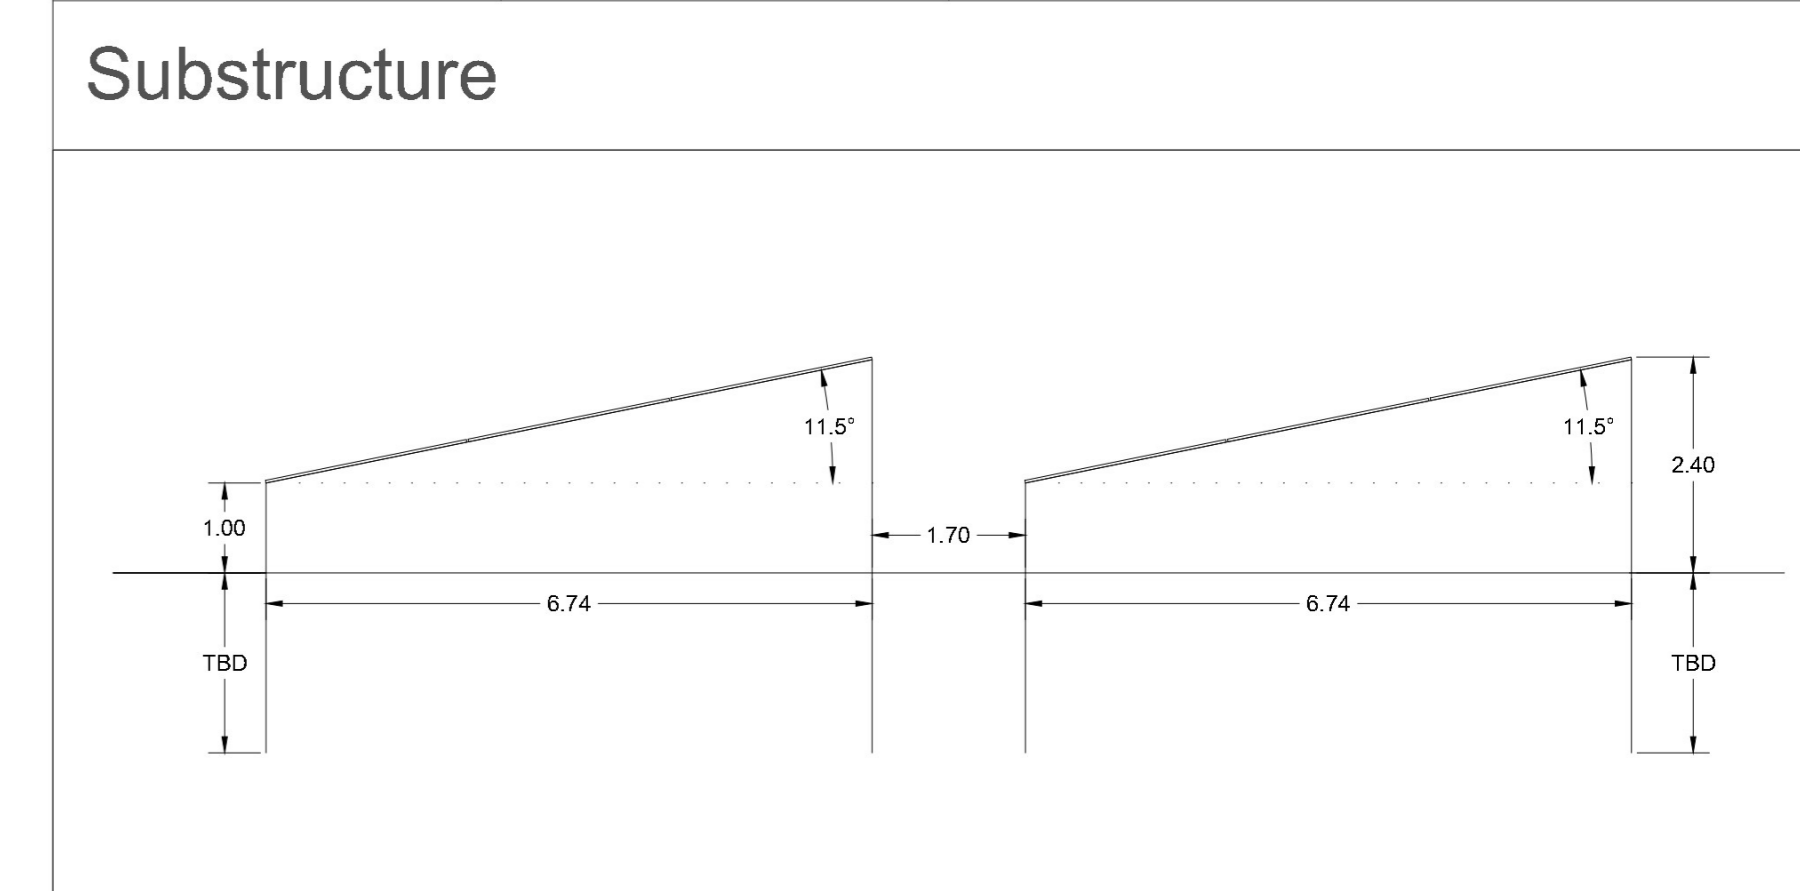

Legend			
	Plot Boundary		PV Area
	Waterschap: Fictieve Teenlijn		Landscaping
	Waterschap: Beschermingszone A		No Construction Area: Utility Line/Pipe
	Waterschap: Beschermingszone B		Maintenance road (4m)
	Transformer Station		DC-kabel
	DNO Station		CCTV

