
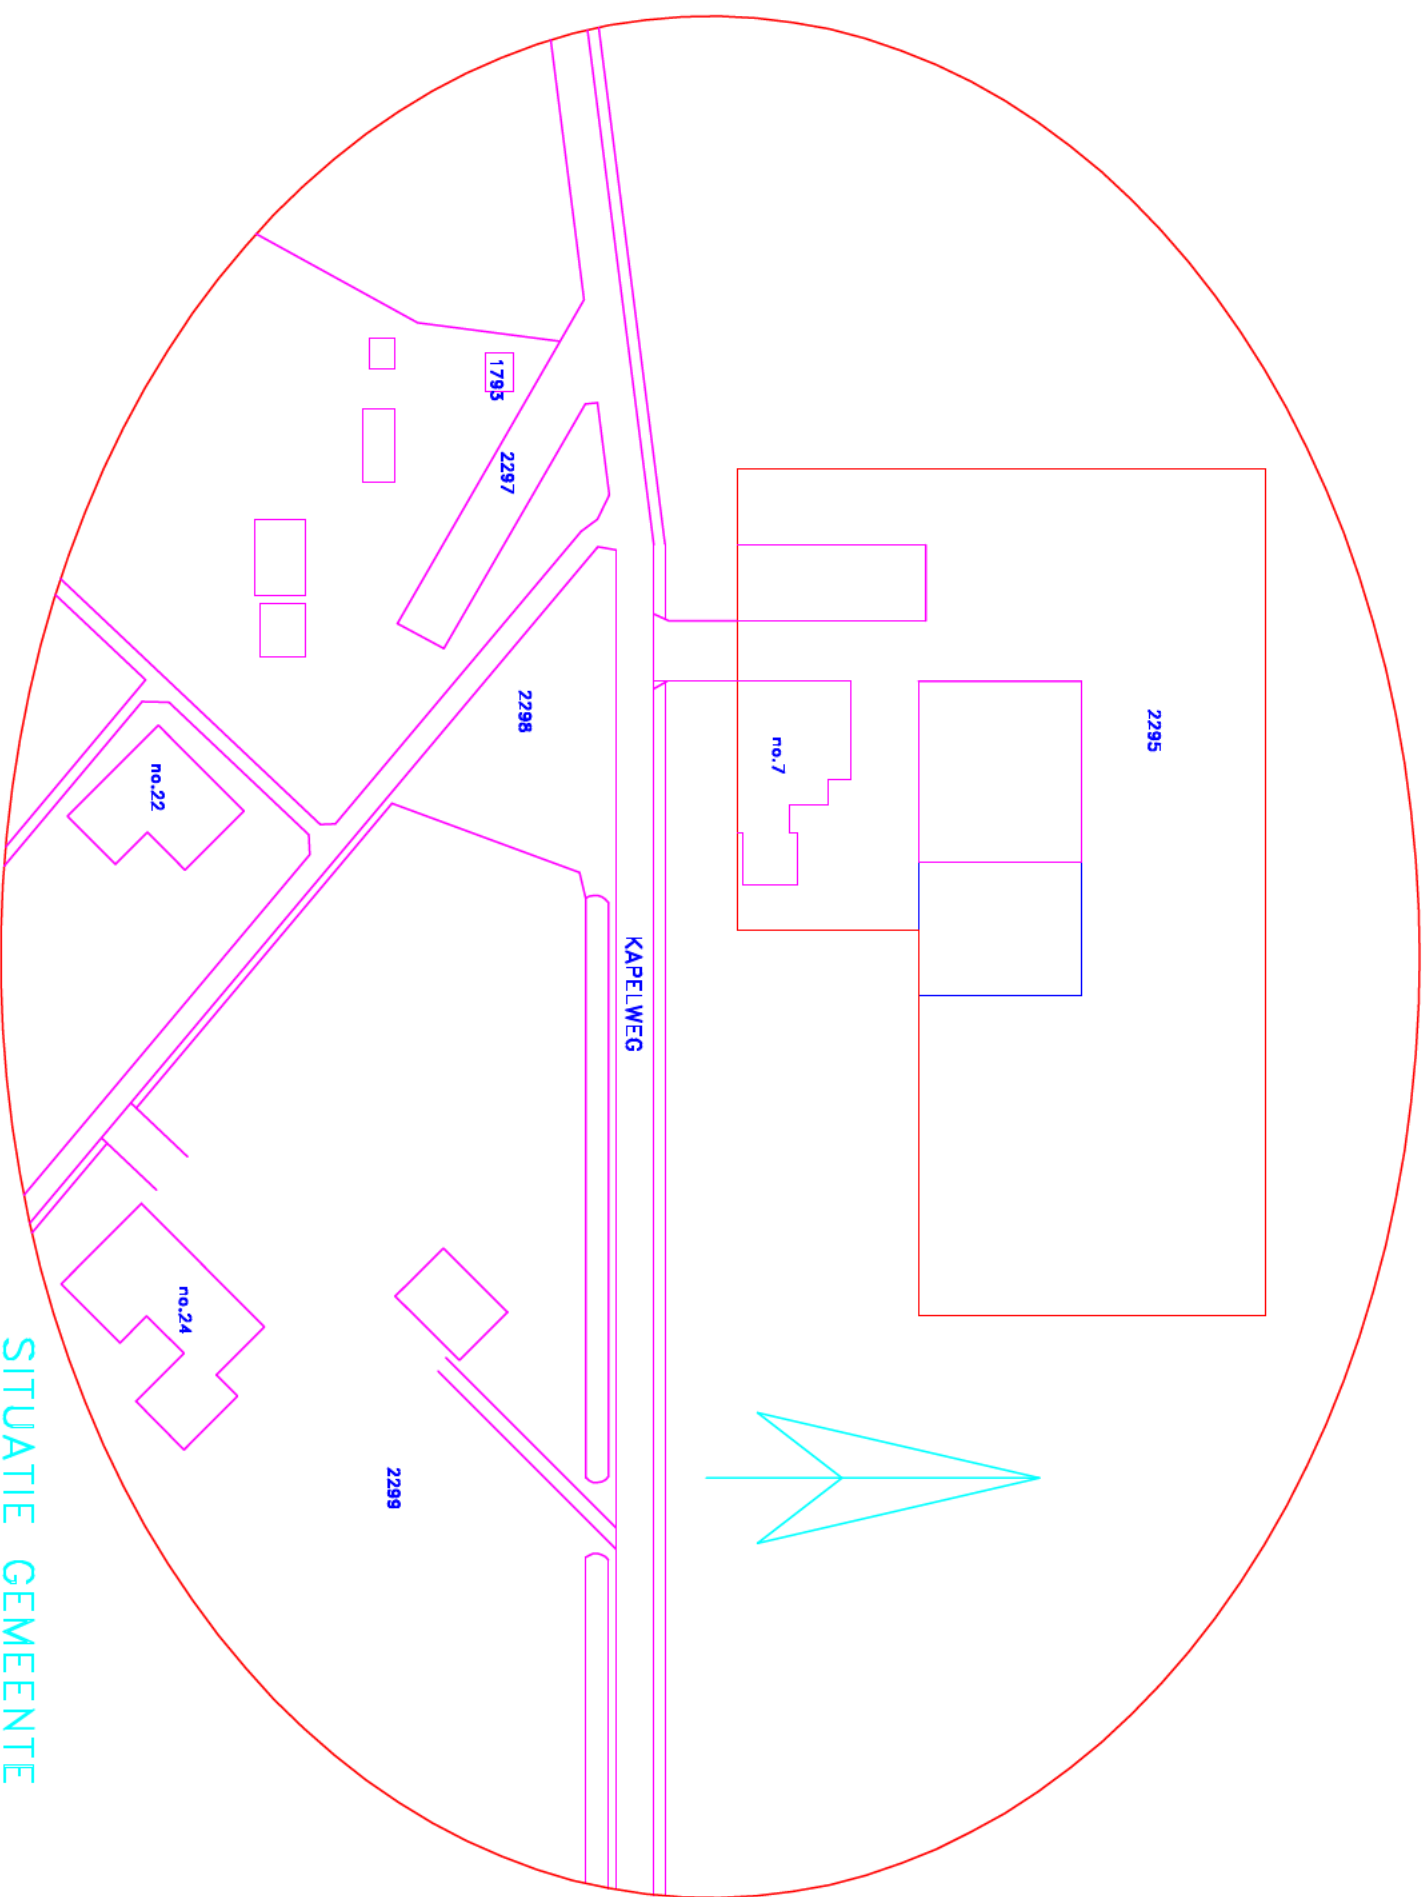
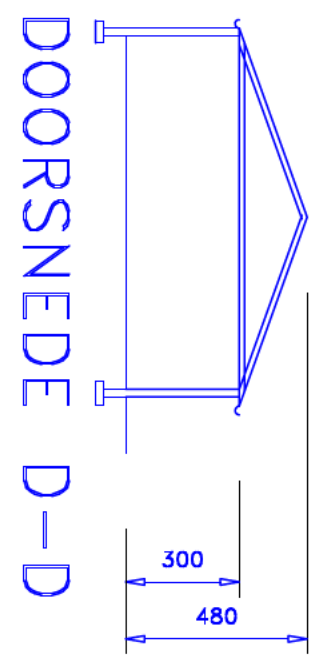
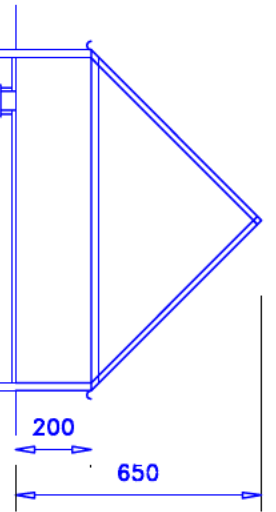
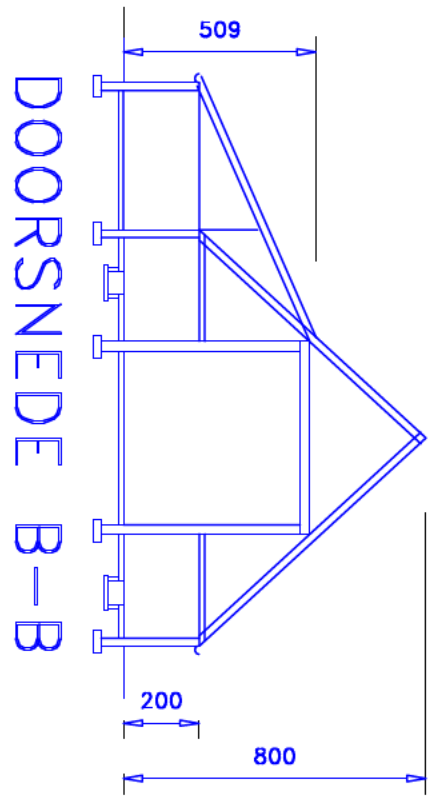


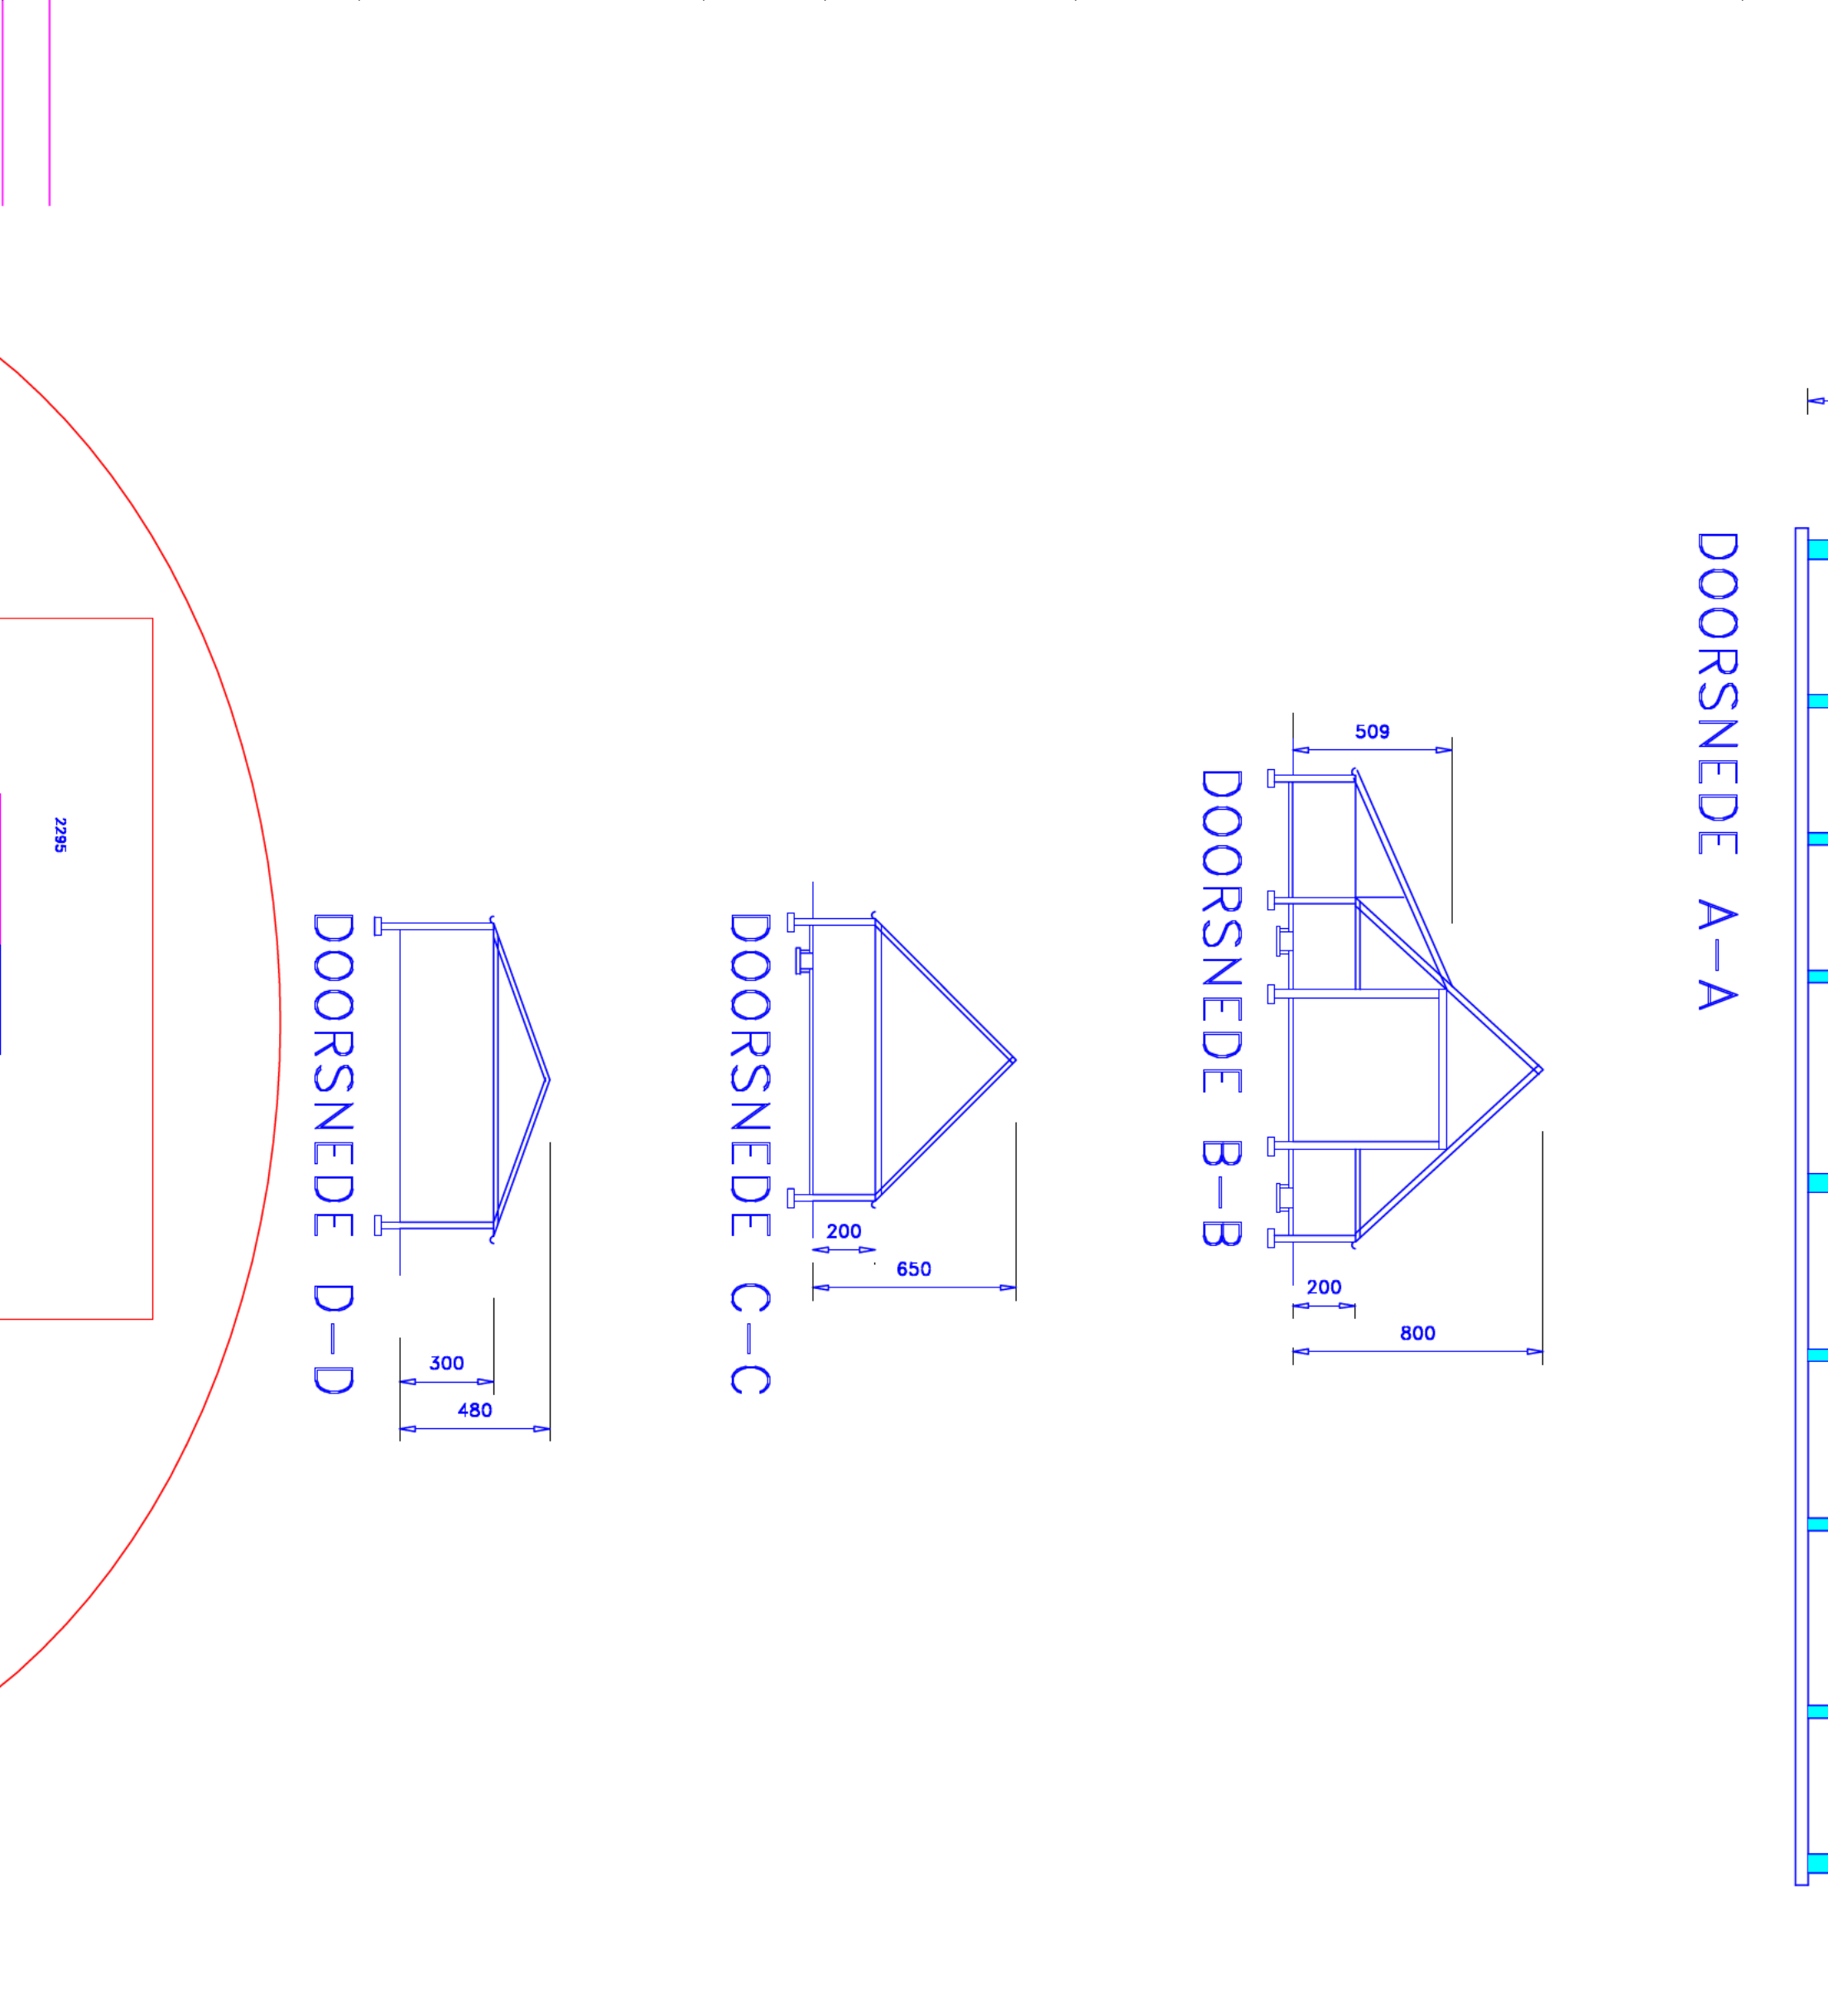

RENNVOOI				
GEBOUW	MEIKUNDEE	JONGEE	KEDERHOND M3	VASTE WEST M3
A	70	27	1226	A1.100 KOE
B		15	20	A3.100 JONGEE
C	15+1PONY		20	K3.100 JONGEE
				K3.100 PONY

[illegible]