
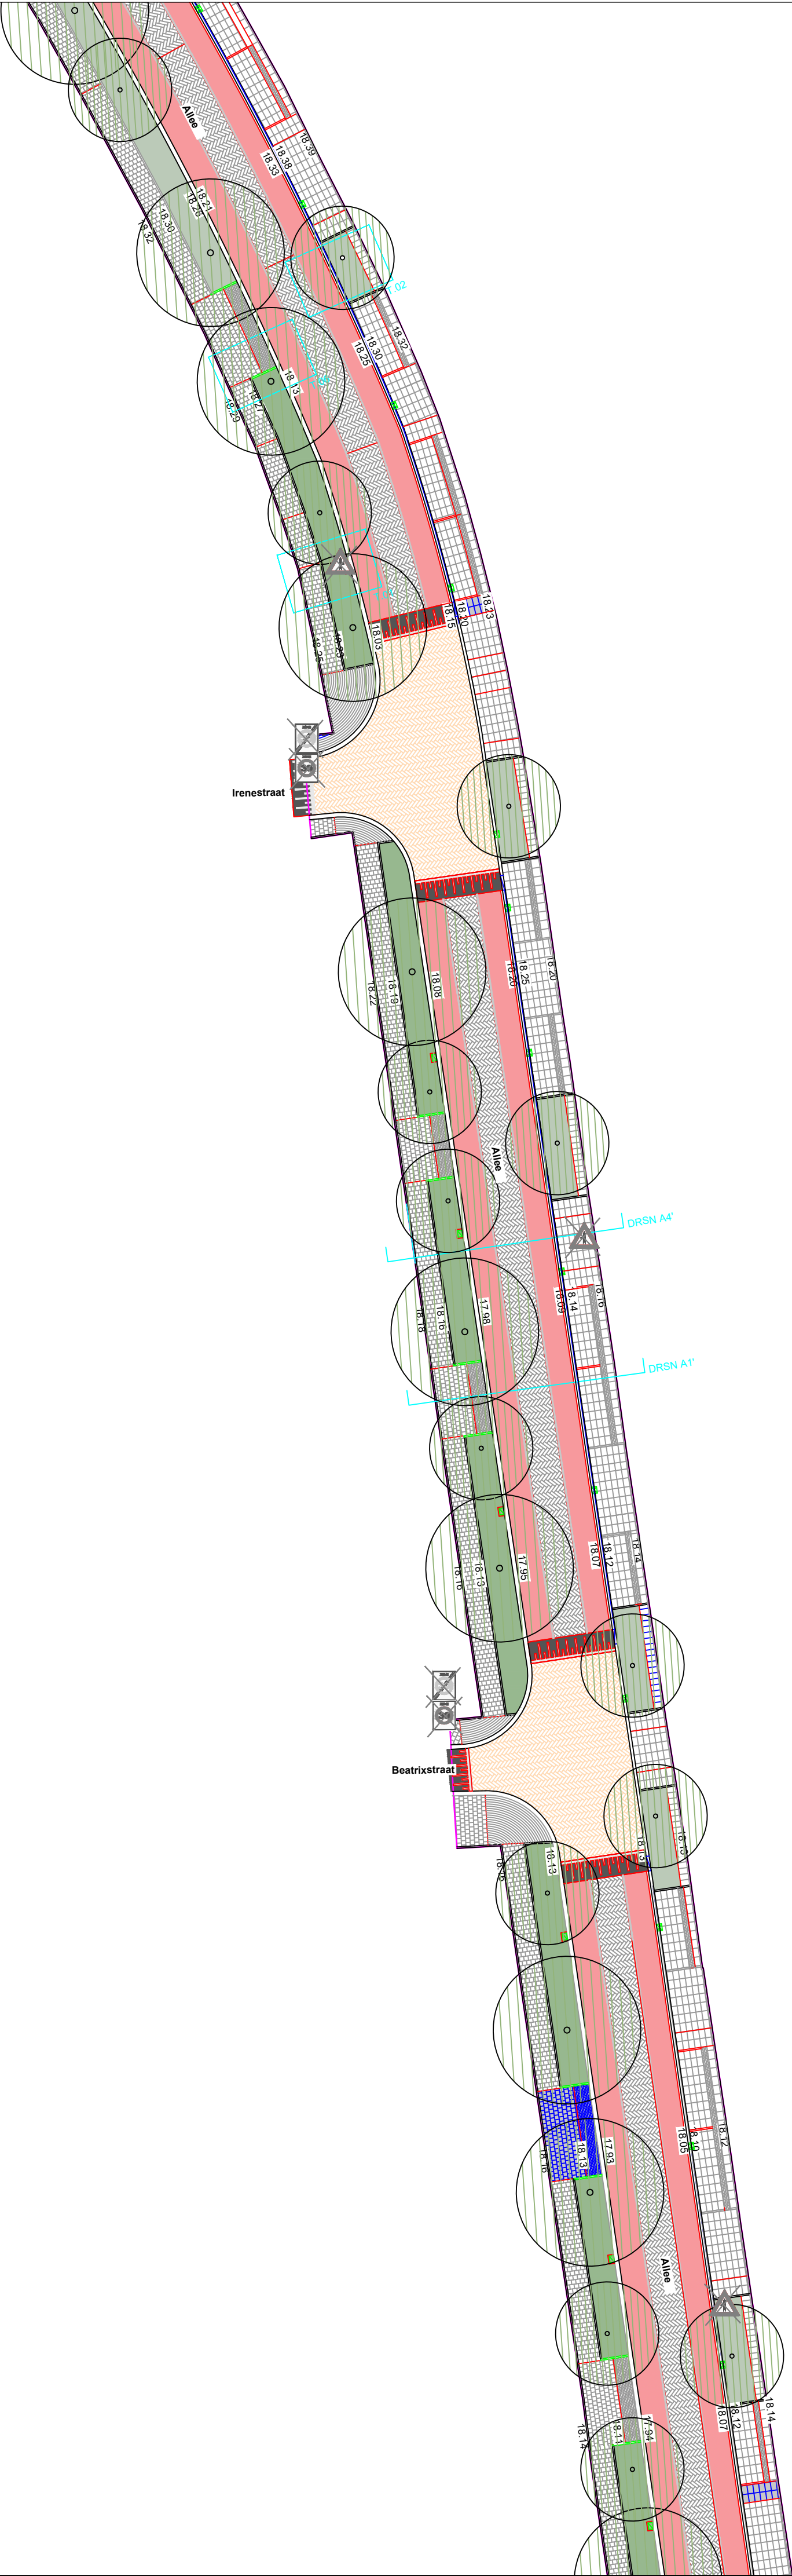
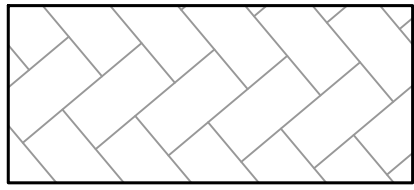
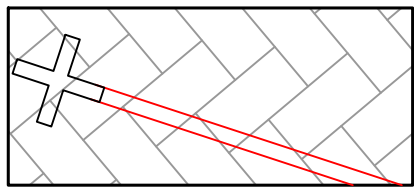
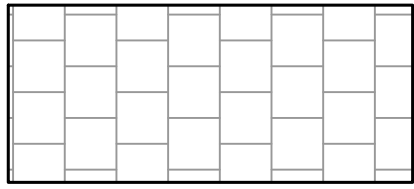


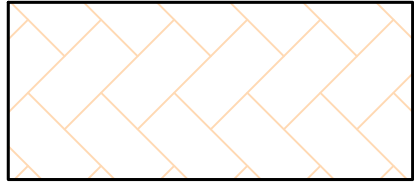

-  Fietssuggestiestroken
-  Rijloper in klinkerverharding
-  Kruising
-  Trottoir
-  Kruising
-  Fietssuggestiestroken