




Geometrie lijst
Schaal 1:250

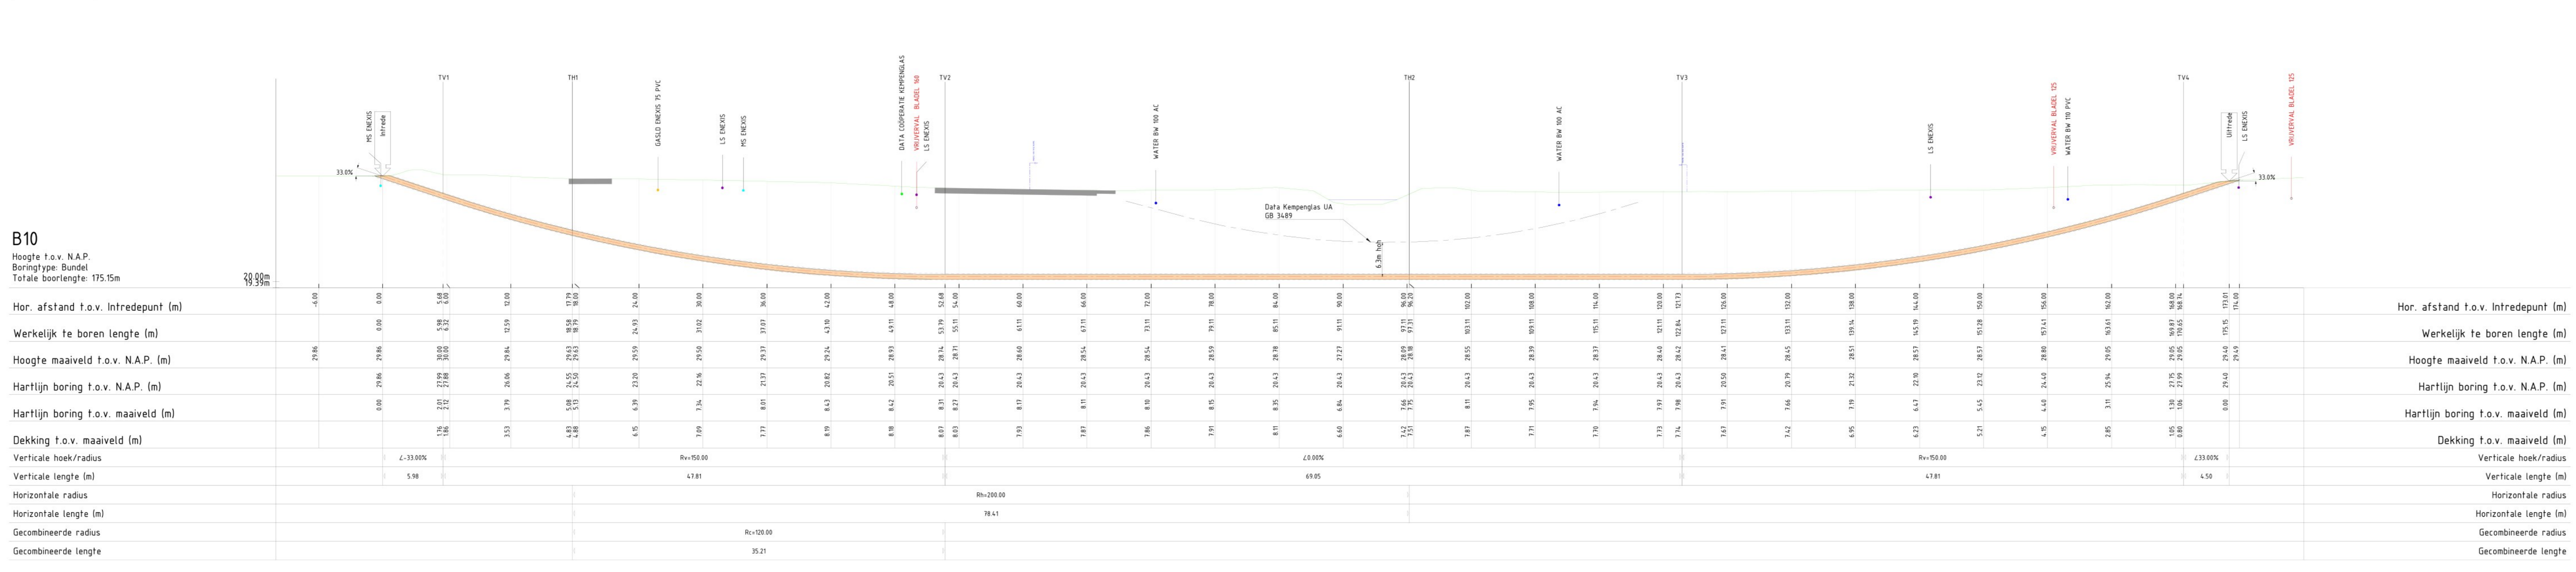

Verkeersbebaling
Schaal 1:250

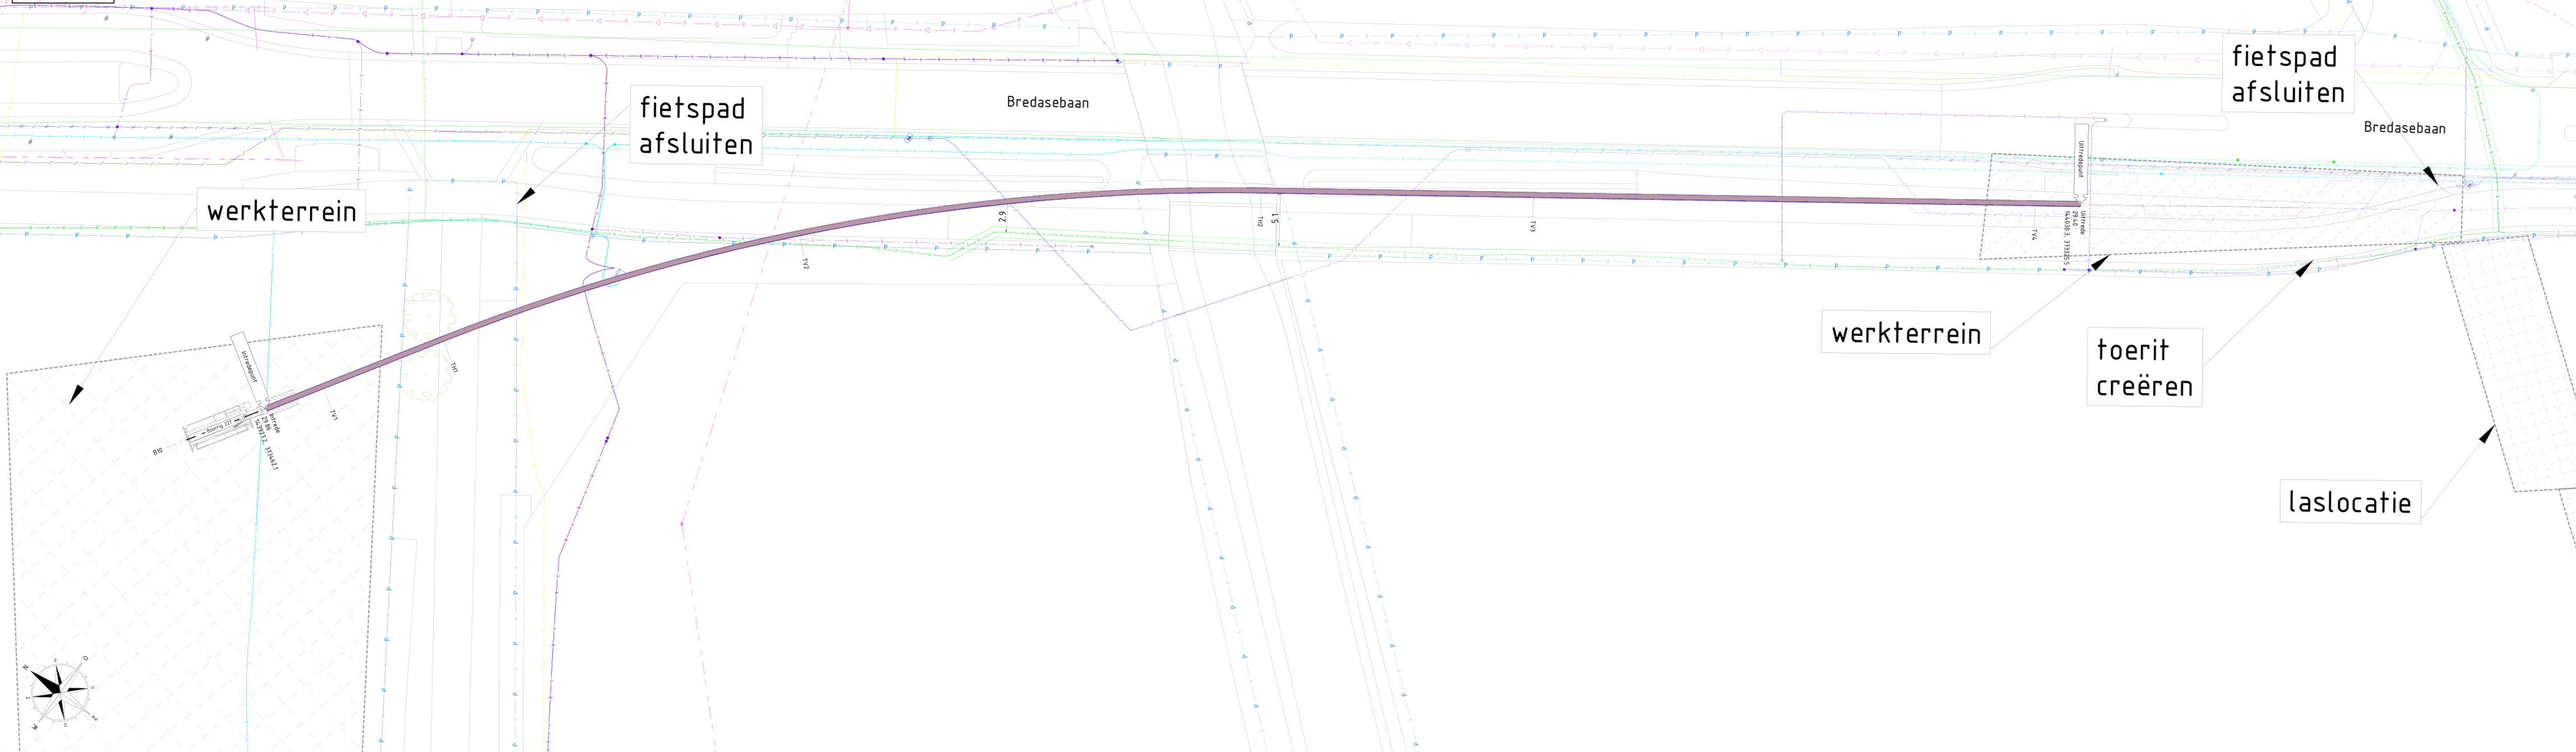

Witlijst
Schaal 1:250

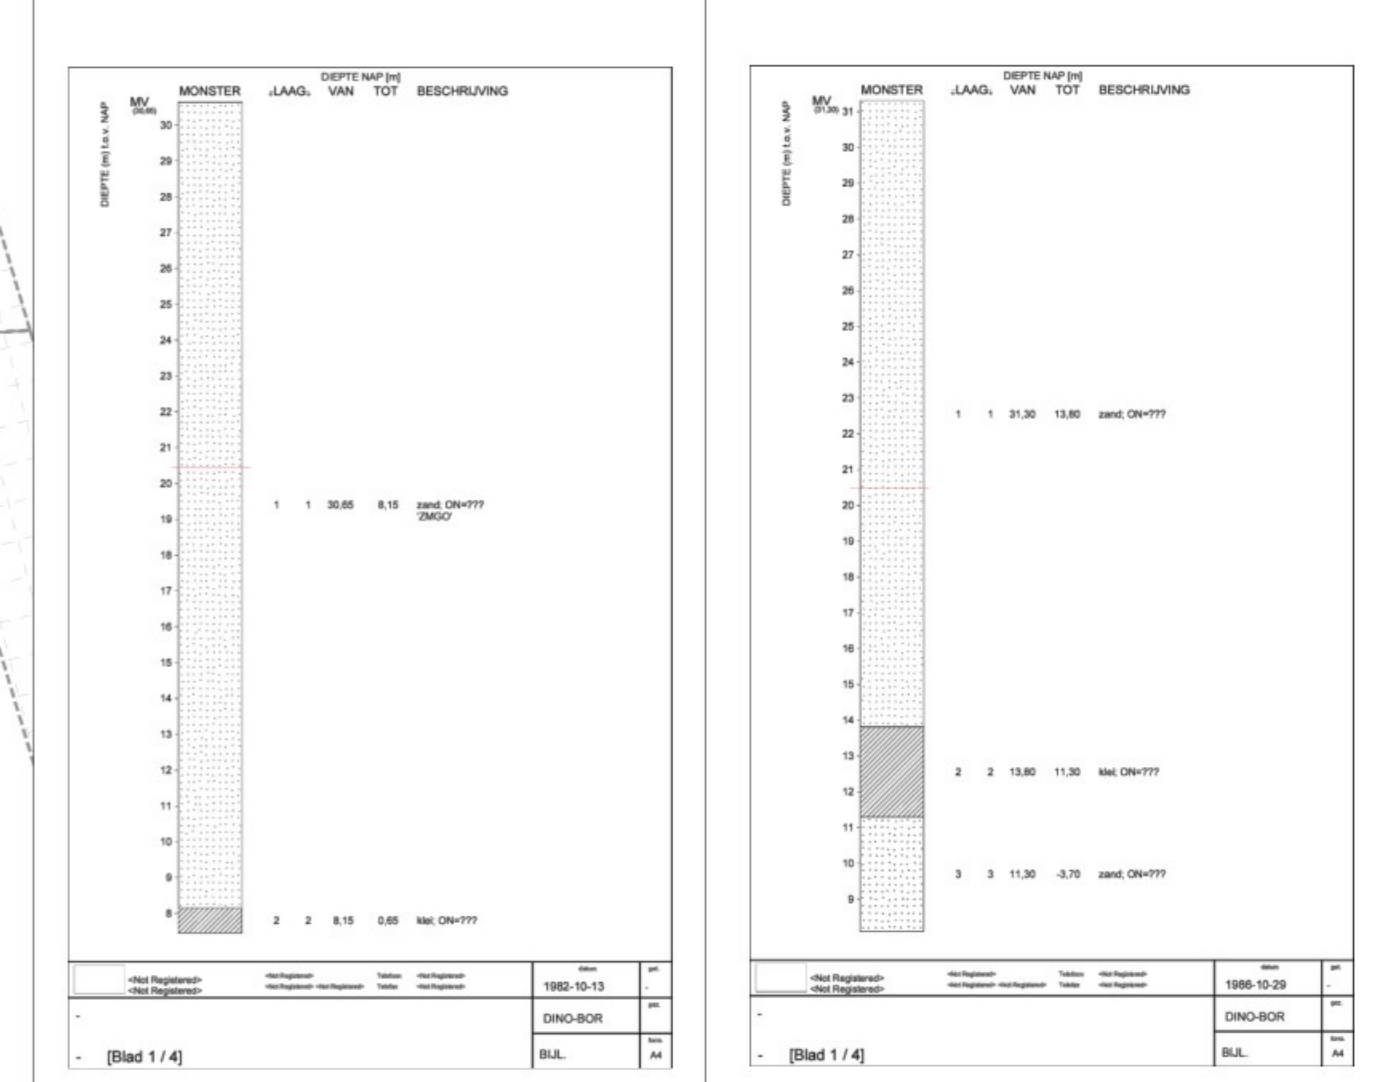

Tangentpunten lijst 'B10'

Naam	x	y	z
TI1	163921.21	373424.26	23.96
TI2	163931.16	373418.58	23.99
TI3	163941.26	373415.56	24.55
TI4	163946.81	373417.44	26.43
TI5	163952.28	373392.21	26.43
TI6	164004.93	373378.08	26.43
TI7	164020.36	373376.54	23.99
TI8	164030.12	373325.53	29.16

Legenda

Geometrie	Omschrijving	Status
(Red dashed line)	Datatransport	Bestaand
(Green dashed line)	Hoogspanning	Bestaand
(Blue dashed line)	Laagspanning	Bestaand
(Cyan dashed line)	Middenspanning	Bestaand
(Magenta dashed line)	Middenspanning 10 kV	Bestaand
(Yellow dashed line)	Gas lage druk	Bestaand
(Light blue dashed line)	Water	Bestaand
(Pink dashed line)	Riolering vrijverval	Bestaand

OPMERKINGEN:
- K&L bij in- en uitrede inzichtelijk maken
- Verkeersmaatregelen treffen

D			
C			
B			