



Default description

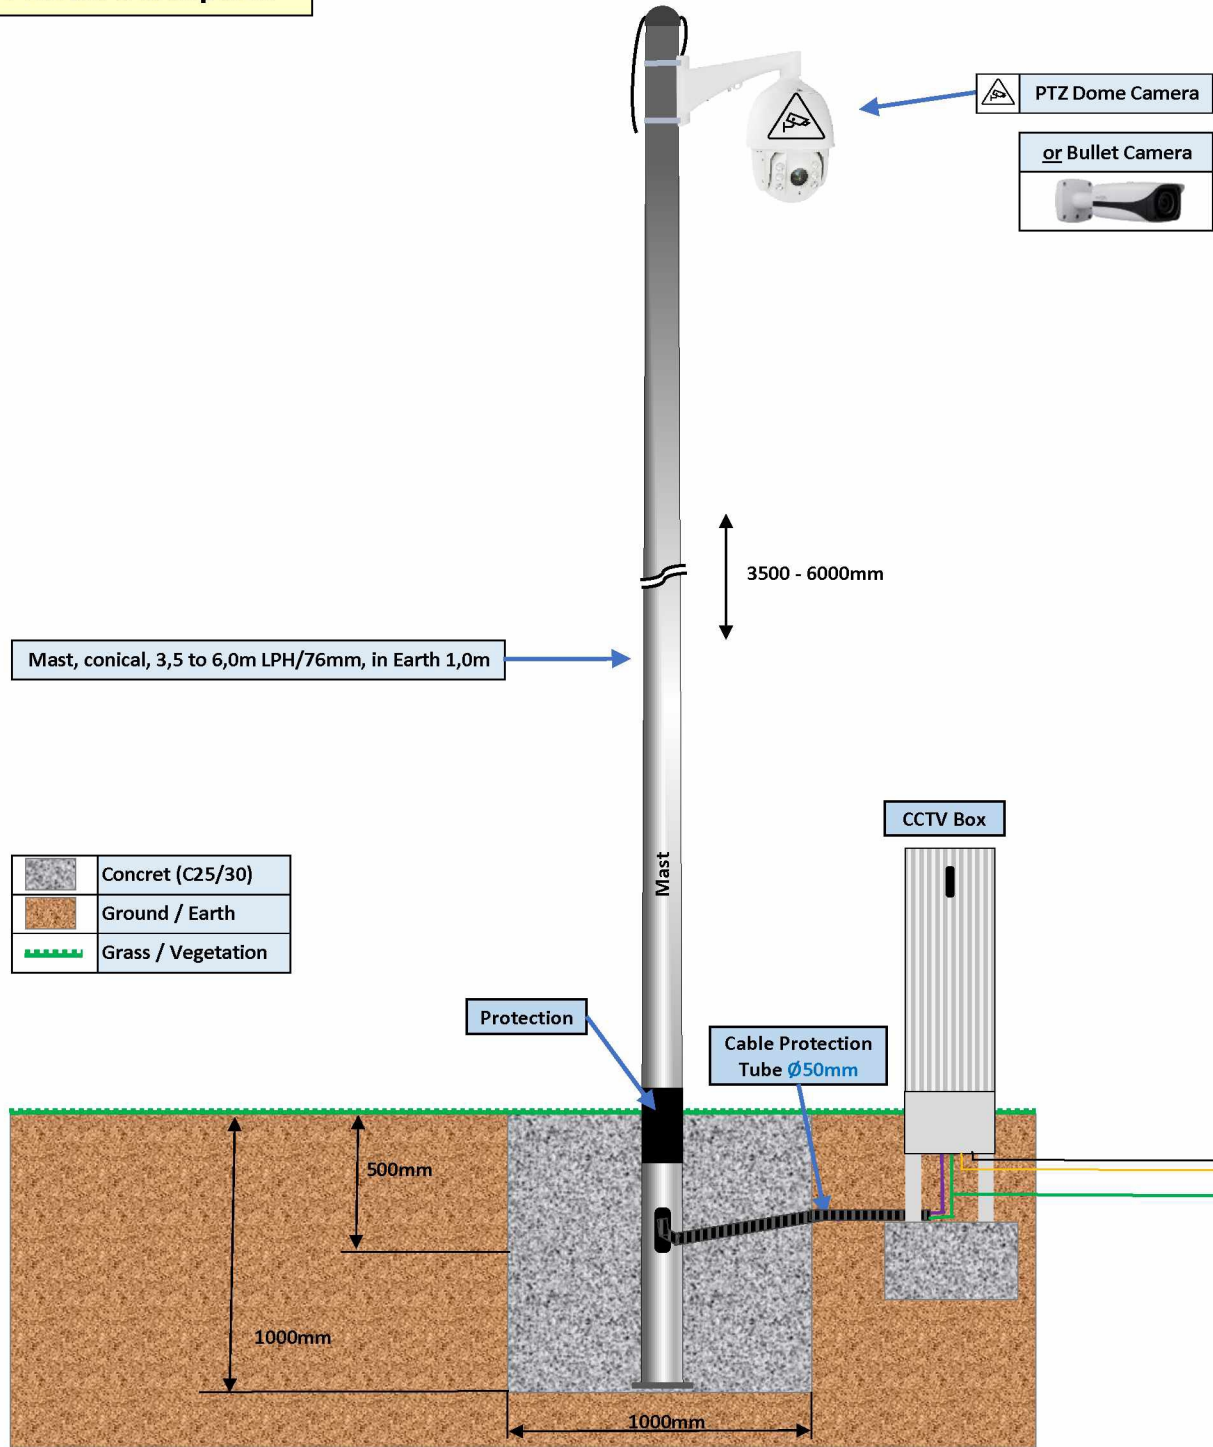

LV Trench

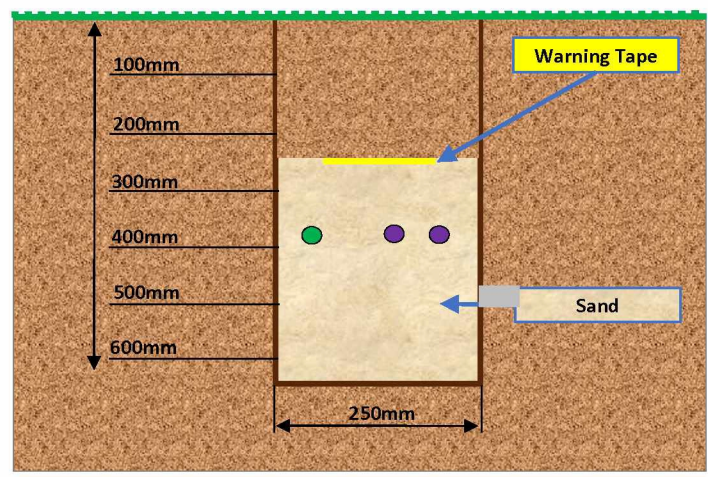

3x6mm ²	Power cable from TS. X
1x8	Fibre optic cable from TS. X
>10mm ²	Earthing from Module pole