
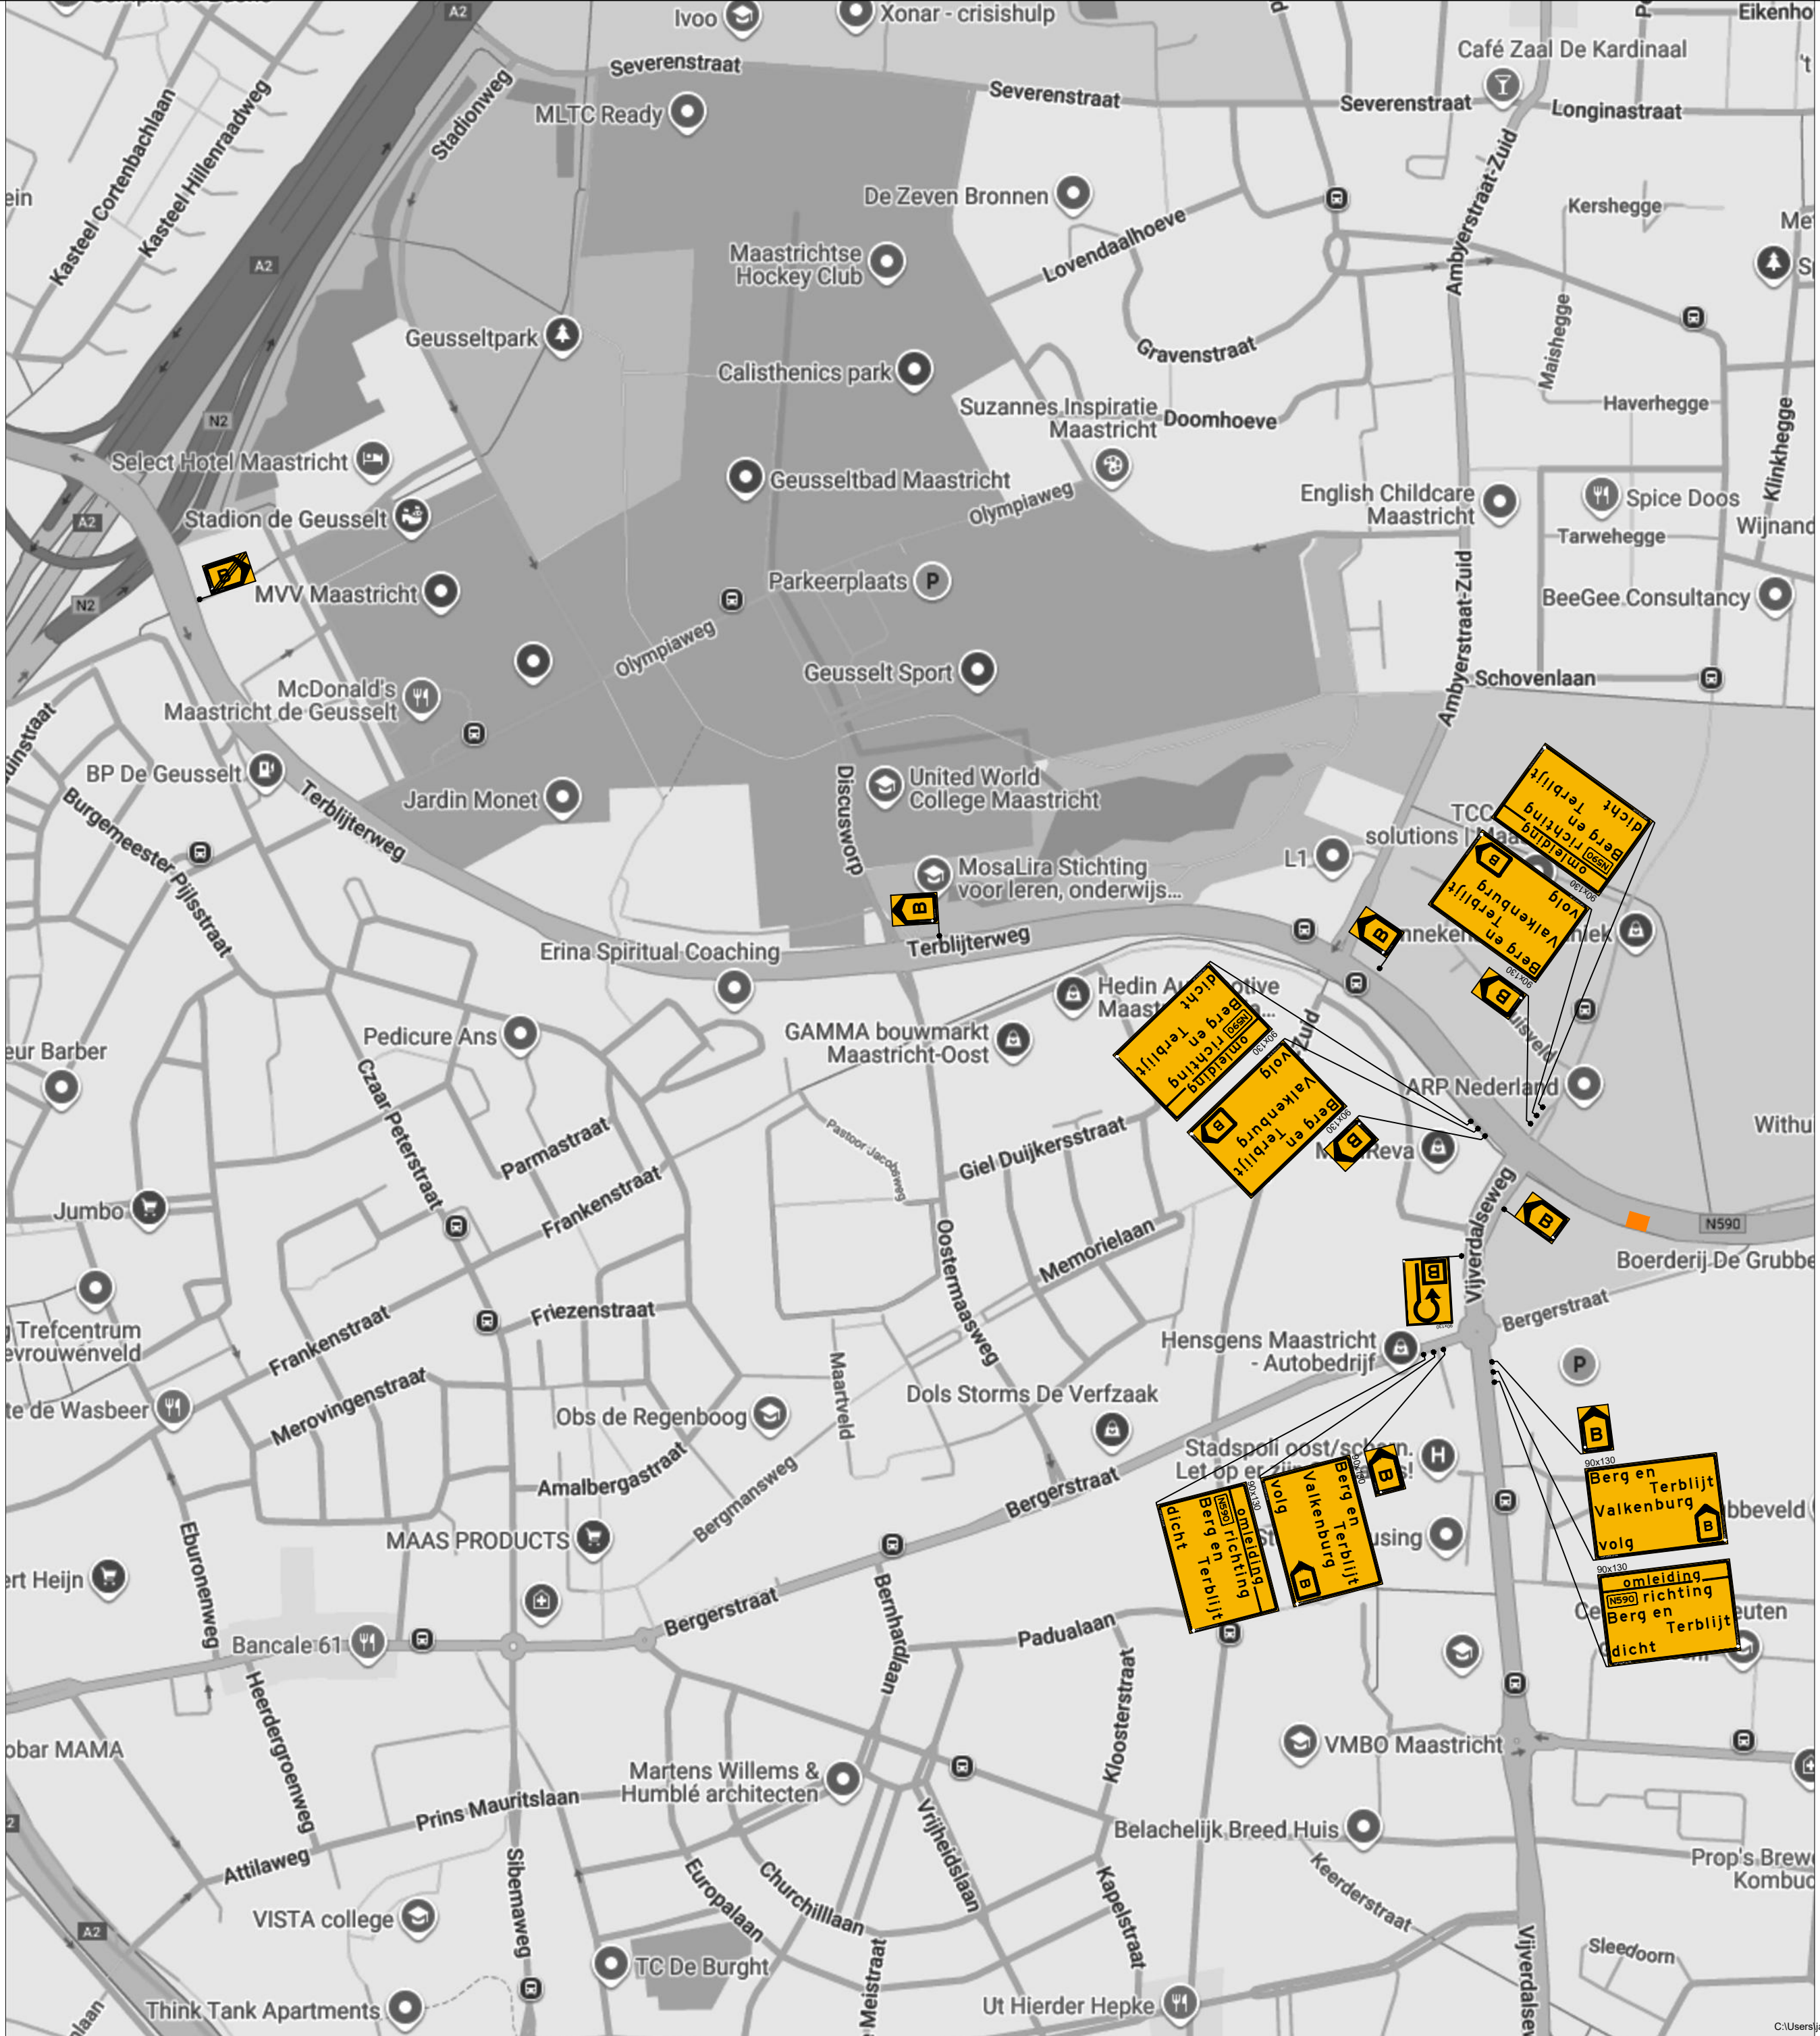


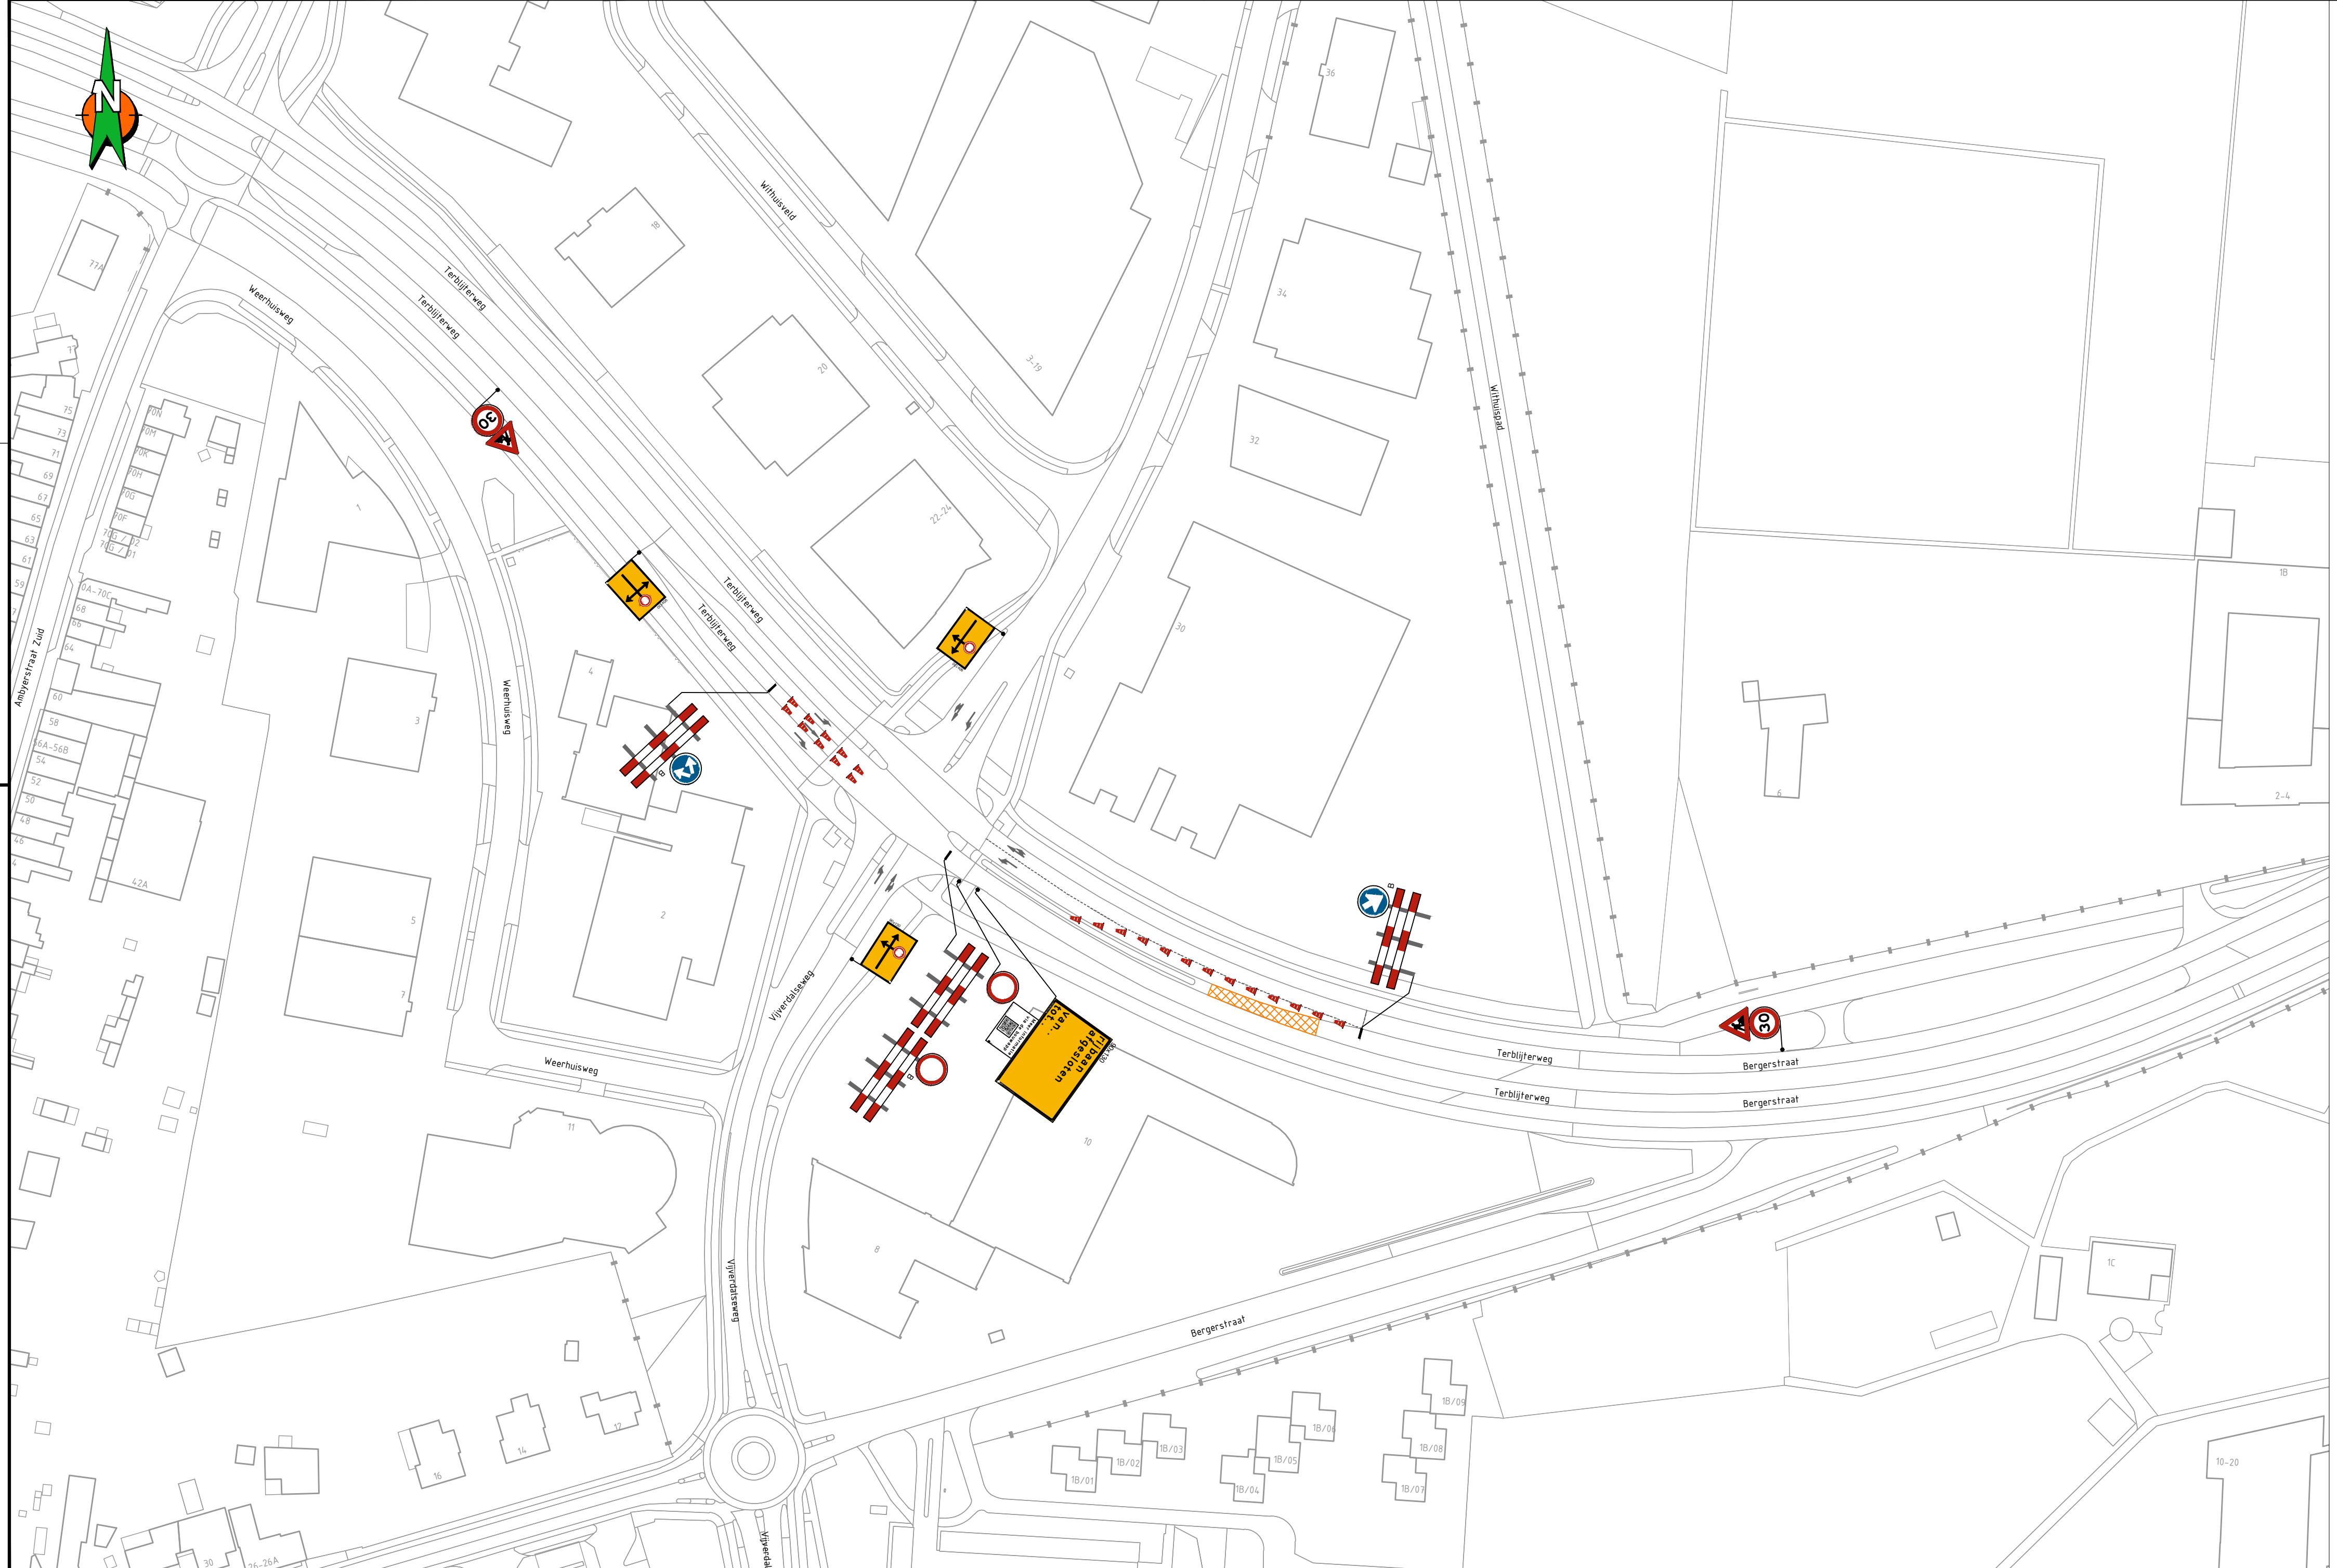

Locatie	
aantal	voorbeeld
2	
1	
1	
1	
1	
1	
1	
1	
1	
1	
1	
1	
1	
1	
1	
1	
1	
1	
1	
1	
1	
1	
1	
1	
1	
1	
1	
1	
1	
1	
1	
1	
1	
1	
1	
1	
1	
1	
1	
1	
1	
1	
1	
1	
1	
1	
1	
1	
1	
1	
1	
1	
1	
1	
1	
1	
1	
1	
1	
1	
1	
1	
1	
1	
1	
1	
1	
1	
1	
1	
1	
1	
1	
1	
1	
1	
1	
1	

Opmerkingen	
aantal	voorbeeld
1	
1	
1	
1	
1	
1	
1	
1	
1	
1	
1	
1	
1	
1	
1	
1	
1	
1	
1	
1	
1	
1	
1	
1	
1	
1	
1	
1	
1	
1	
1	
1	
1	
1	
1	
1	
1	
1	
1	
1	
1	
1	
1	
1	
1	
1	
1	
1	
1	
1	
1	
1	
1	
1	
1	
1	
1	
1	
1	
1	
1	
1	
1	
1	
1	
1	
1	
1	
1	
1	
1	
1	
1	
1	
1	
1	
1	
1	

Legenda	
	RVV bord reflectieklasse III
	WIU, reflectieklasse III
	werkvak

Opdrachtgever:	
Project:	Maastricht Groot Asfaltonderhoud 2024-2028 afz Terbijlterweg Maastricht fase 0
Omschrijving:	Situatietekening verkeersmaatregelen afzettings/omleidingsplan
Schaal:	n.v.t.
Opgesteld:	Meer, Jack van der
Paraaf:	
Datum:	4-11-2024
Blad nummer:	1 van 1
Formaat:	A2.0
Tekeningnummer:	COP.01615.01.28/018
Versie:	A1.2
Datum:	4 november 2024
Status:	CONCEPT

C:\Users\jack.vander.meer@bambv.nl\Documents\Projecten\COP.01615.01.28 Maastricht Groot Asfaltonderhoud 2024-2028\04. Werktekeningen\COP.01615.01.28_018_A1.2.dwg