


Situatie schaal 1:500

1	XY=224287.7139, 525261.6275
2	XY=224279.6041, 525275.2573
3	XY=224288.5588, 525280.5854
4	XY=224296.6686, 525266.9557
5	XY=224292.5634, 525265.2112
6	XY=224285.0671, 525277.8097
7	XY=224288.3500, 525279.7630
8	XY=224295.8462, 525267.1645

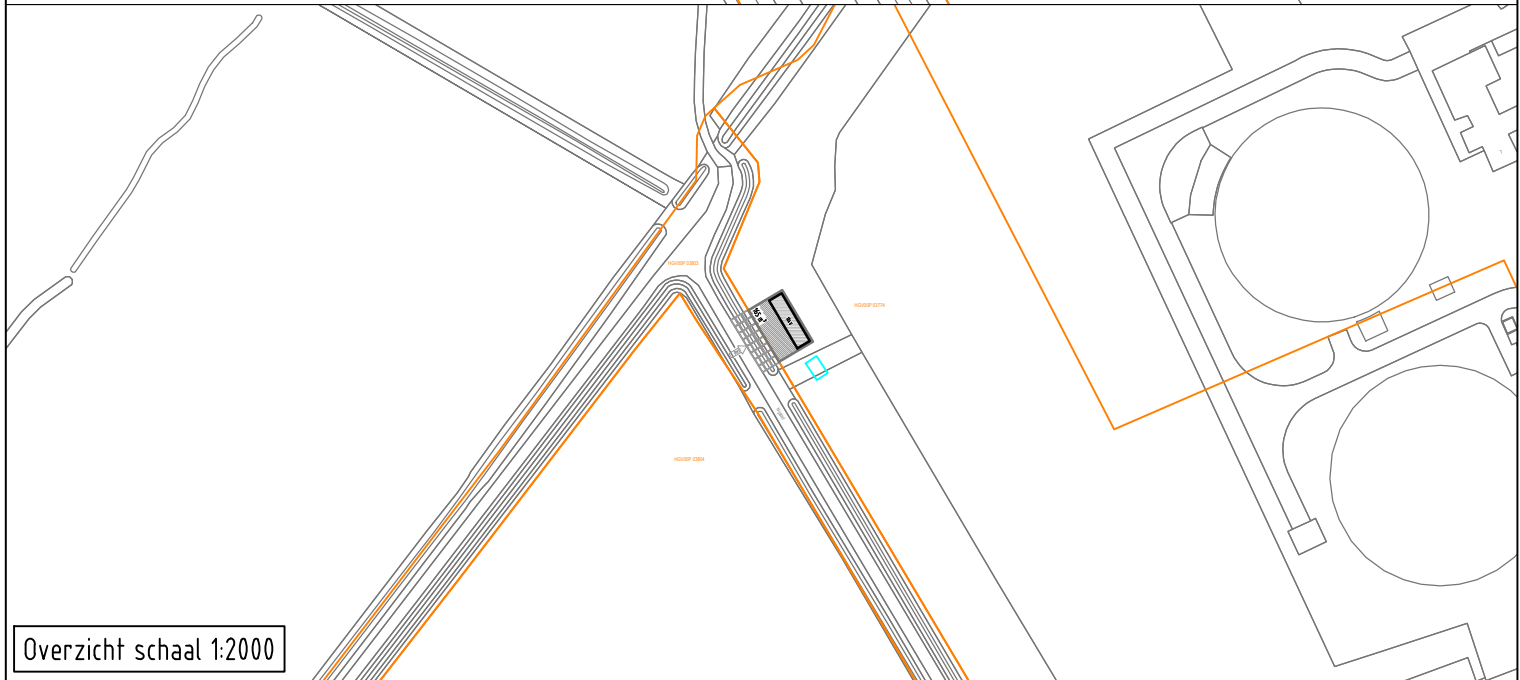

Overzicht schaal 1:2000

Kadastrale gemeente	Hoogeveen	Netwerkplan	30207624	Act. Code	-	Project	E.16741
Sectie	P	Getekend	A. Vogelzang	Gecontr.	-	Afdeling	Ruimte & Recht
Nummer(s)	3774	Datum	09-10-2024	Gezien	-	Schaal	1:500 / 1:2000
<b>E.16741 - Grondaankoop Hoogeveen, Nijstad 7</b>							
Stationsnummer	-	Naam eigenaar	Waterschap Drents Overijsselse Delta				
Functieplaats	-	Adres eigenaar	Dokter van Deenweg 186, 8025BM Zwolle				
TVRS station Enexis		<b>Paraaf</b>			Enexis Netbeheer B.V.		
Aankoop van grond		Versie #	0	Datum	09-10-2024	Magistratenlaan 116	
Oppervlakte grondaankoop (m²)	165	Vervangt #		Datum		5223 MB 's-Hertogenbosch	