


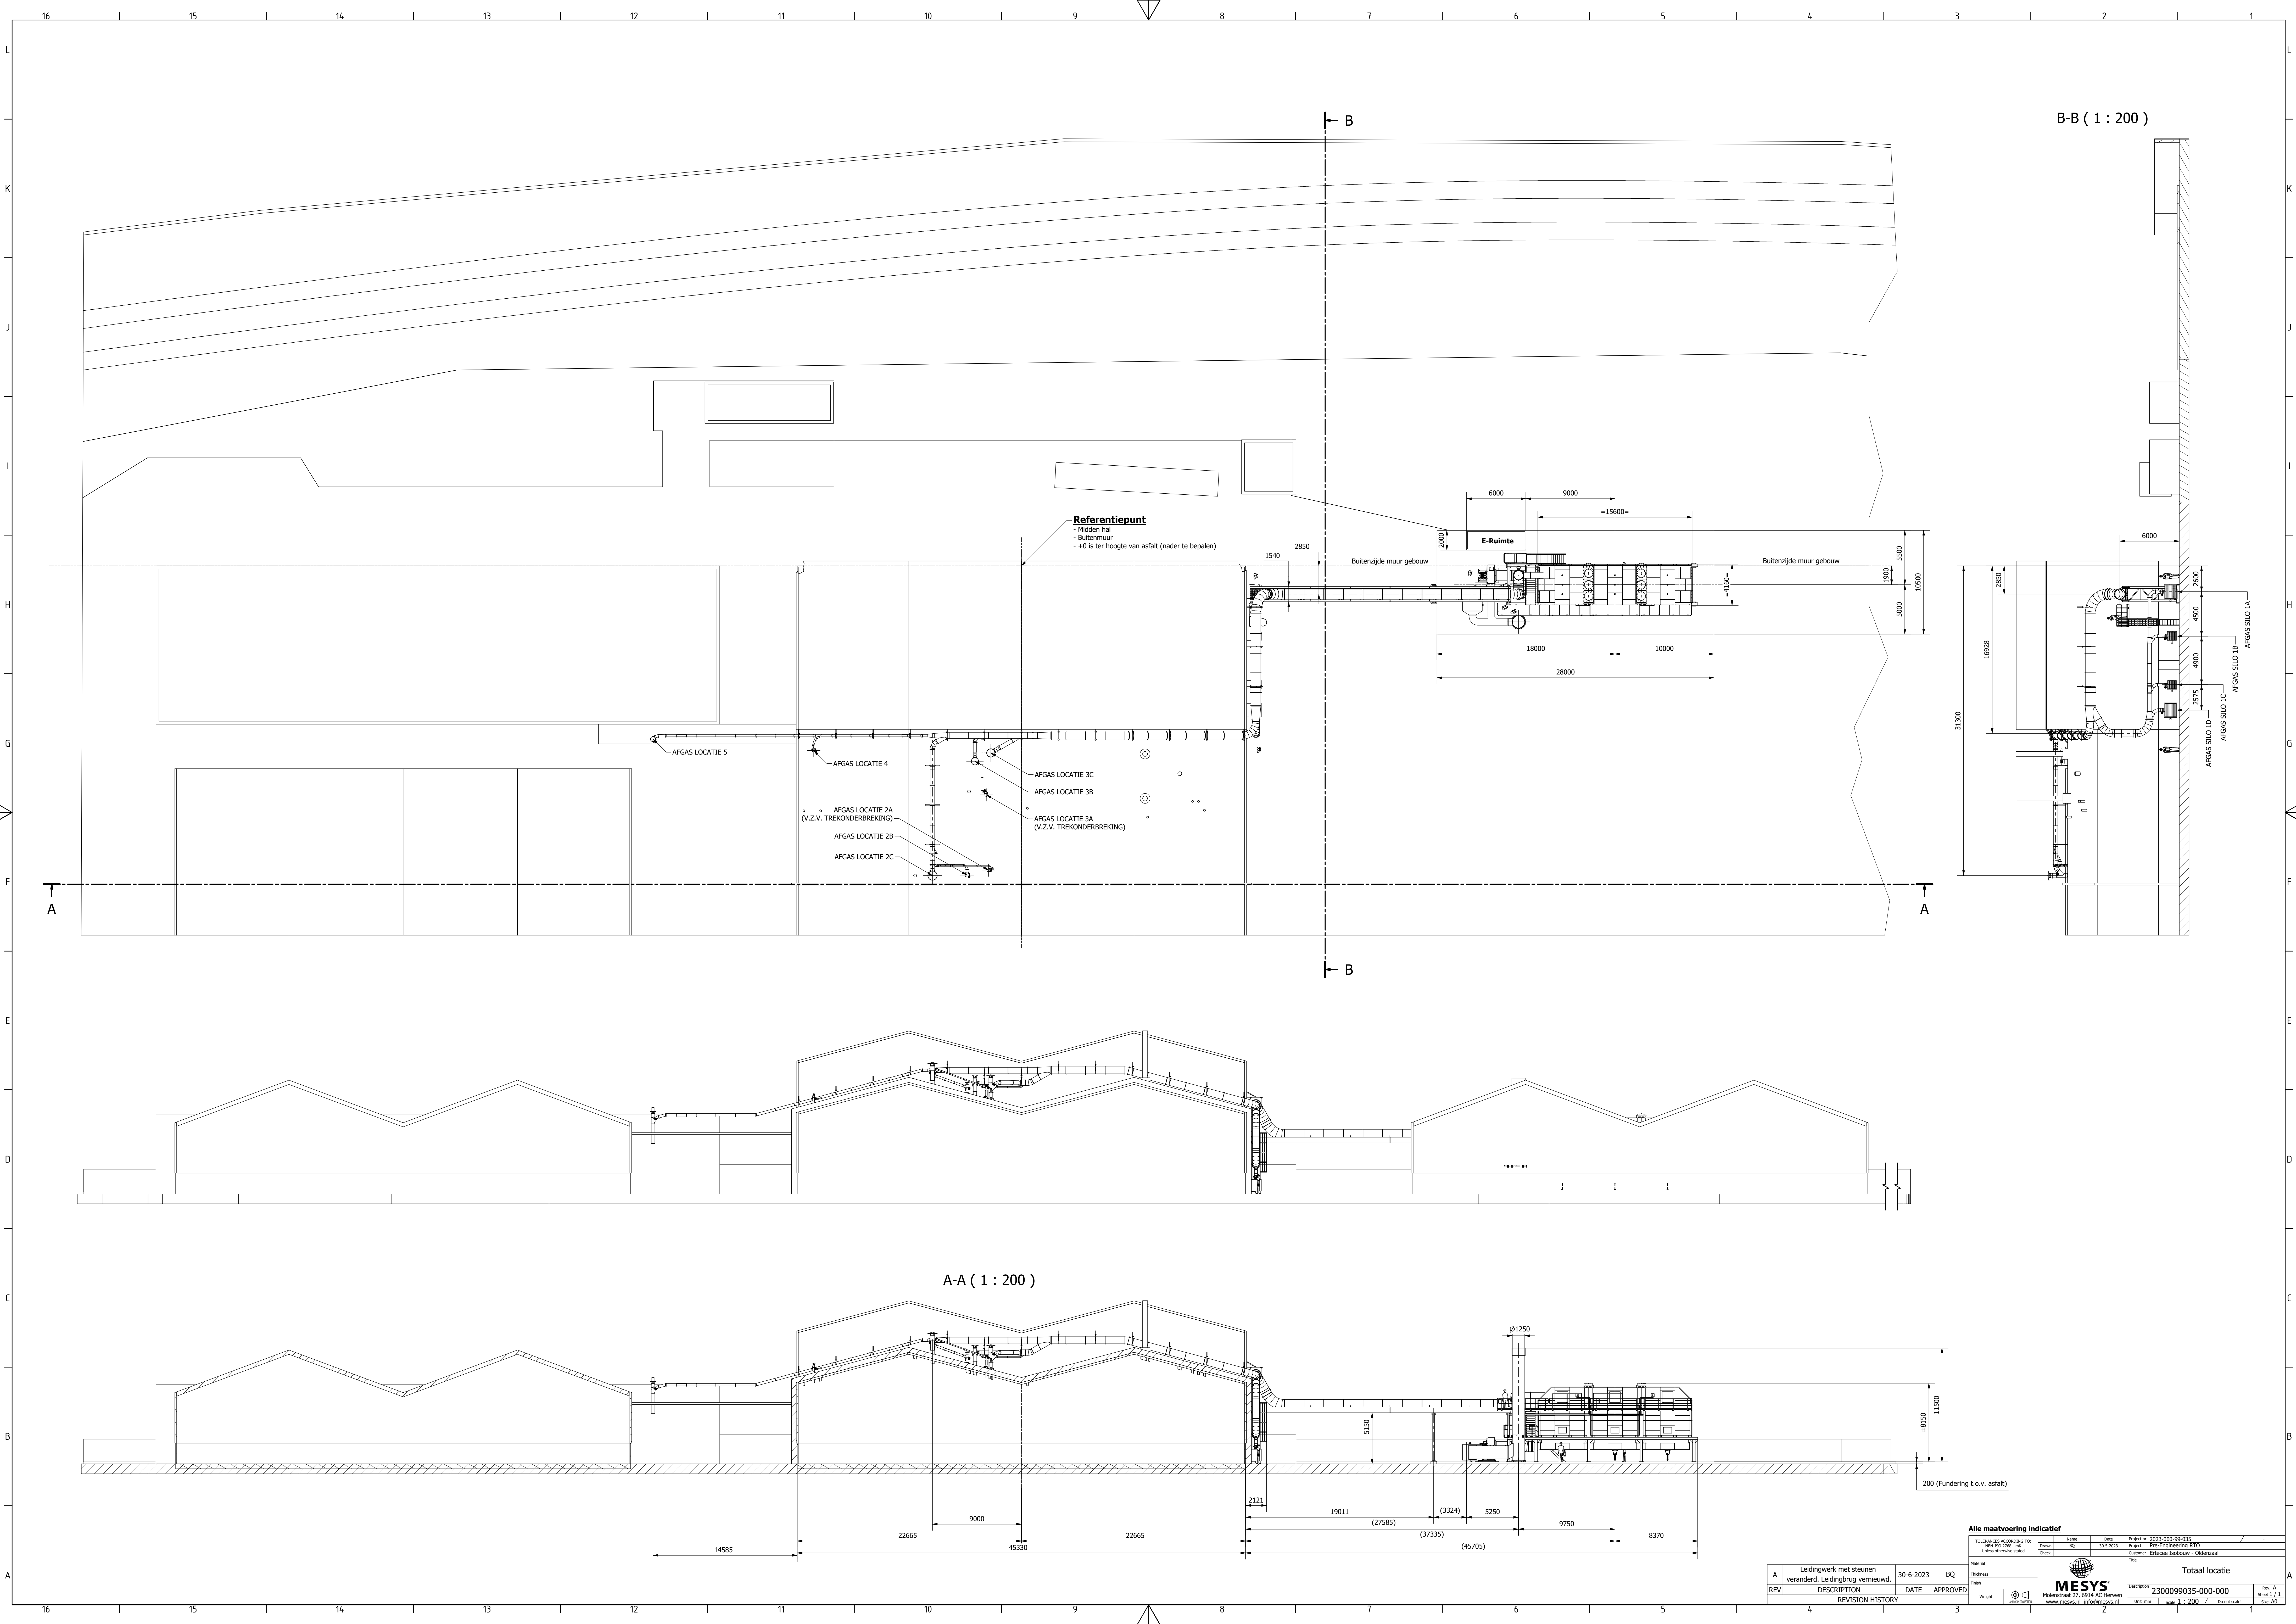

B-B (1 : 200)

A-A (1 : 200)

REV	DESCRIPTION	DATE	APPROVED
A	Leidingwerk met stienen veranderd. Leidingbrug vernieuwd.	30-6-2023	BQ

Material: Thickness: Finish:		Weight:		MATERIALS		MATERIALS	

MESYS

www.mesys.nl, info@mesys.nl

2300099035-000-000

Scale: 1:200 / Do not scale

Sheet 1 of 1
Size A0