


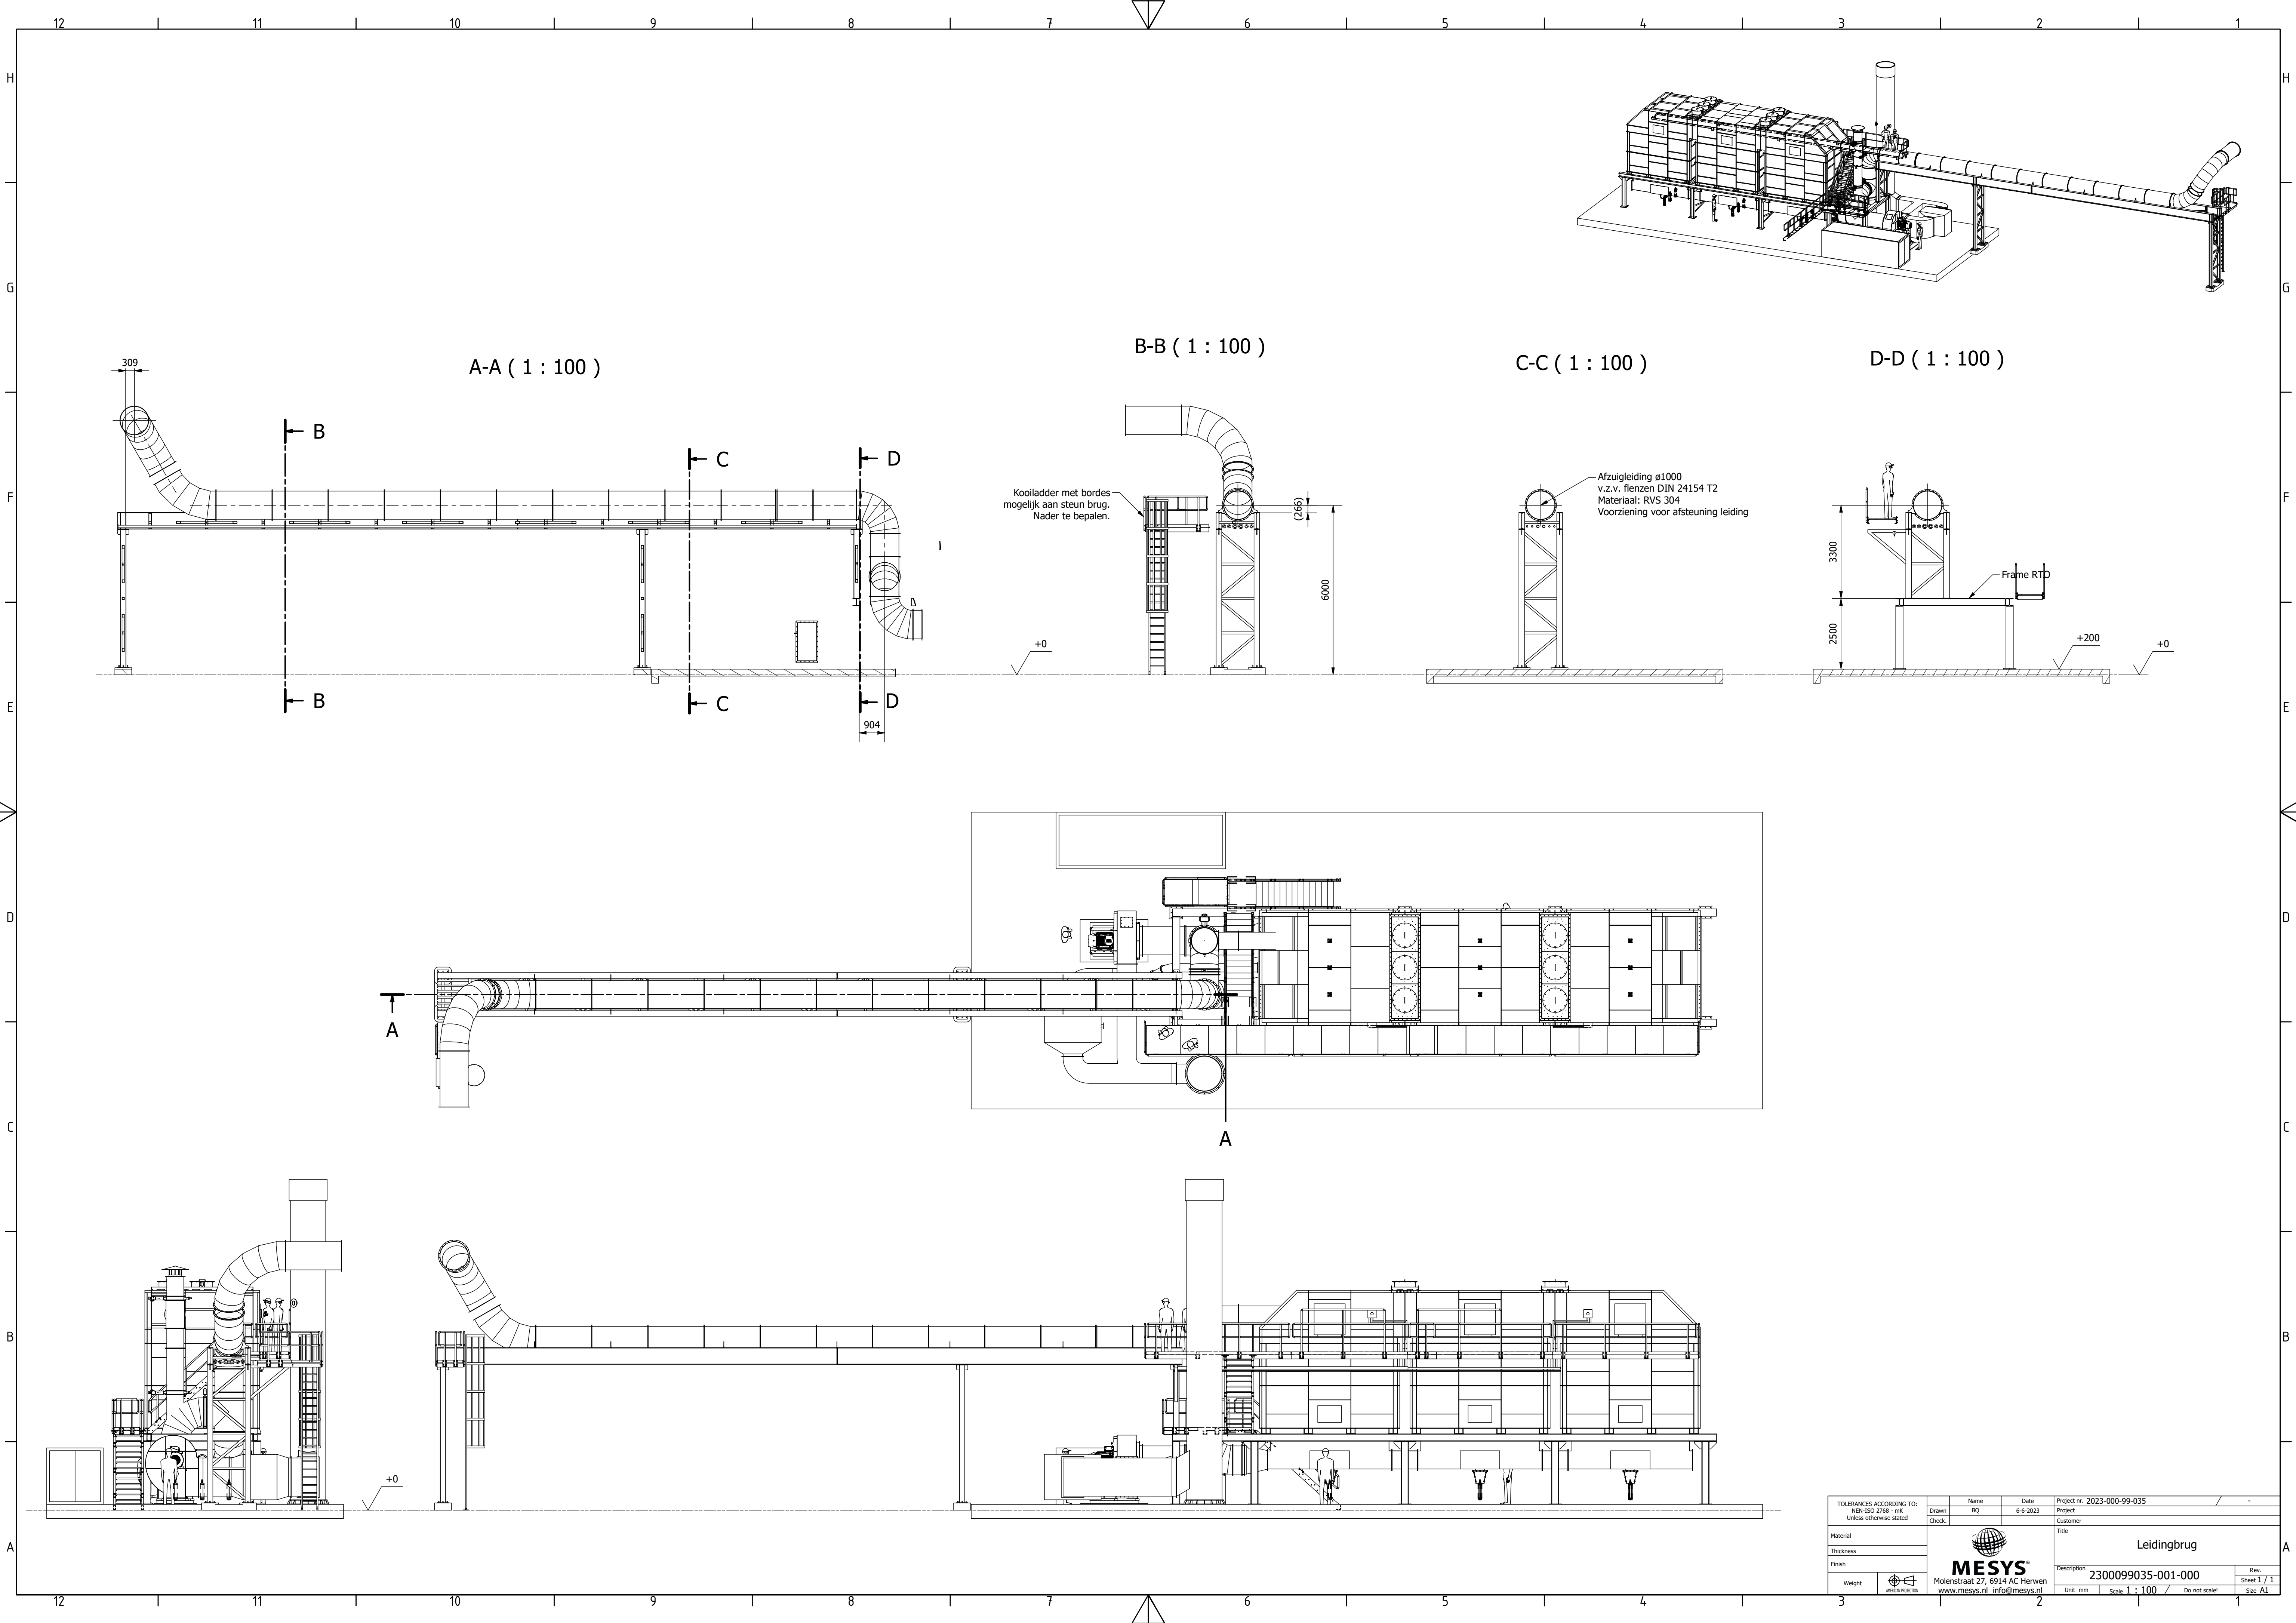

TOLERANCES ACCORDING TO: NEN-ISO 2768 - mK Unless otherwise stated		Name BQ		Date 6-6-2023		Project nr. 2023-000-99-035		-	
Drawn Check:		 MESYS Molenstraat 27, 6914 AC Herwen www.mesys.nl info@mesys.nl		Project Customer		Title Leidingbrug			
Material				Description 2300099035-001-000		Rev. Sheet 1 / 1			
Thickness						Size A1			
Finish									
Weight				Unit mm		Scale 1 : 100		Do not scale!	