




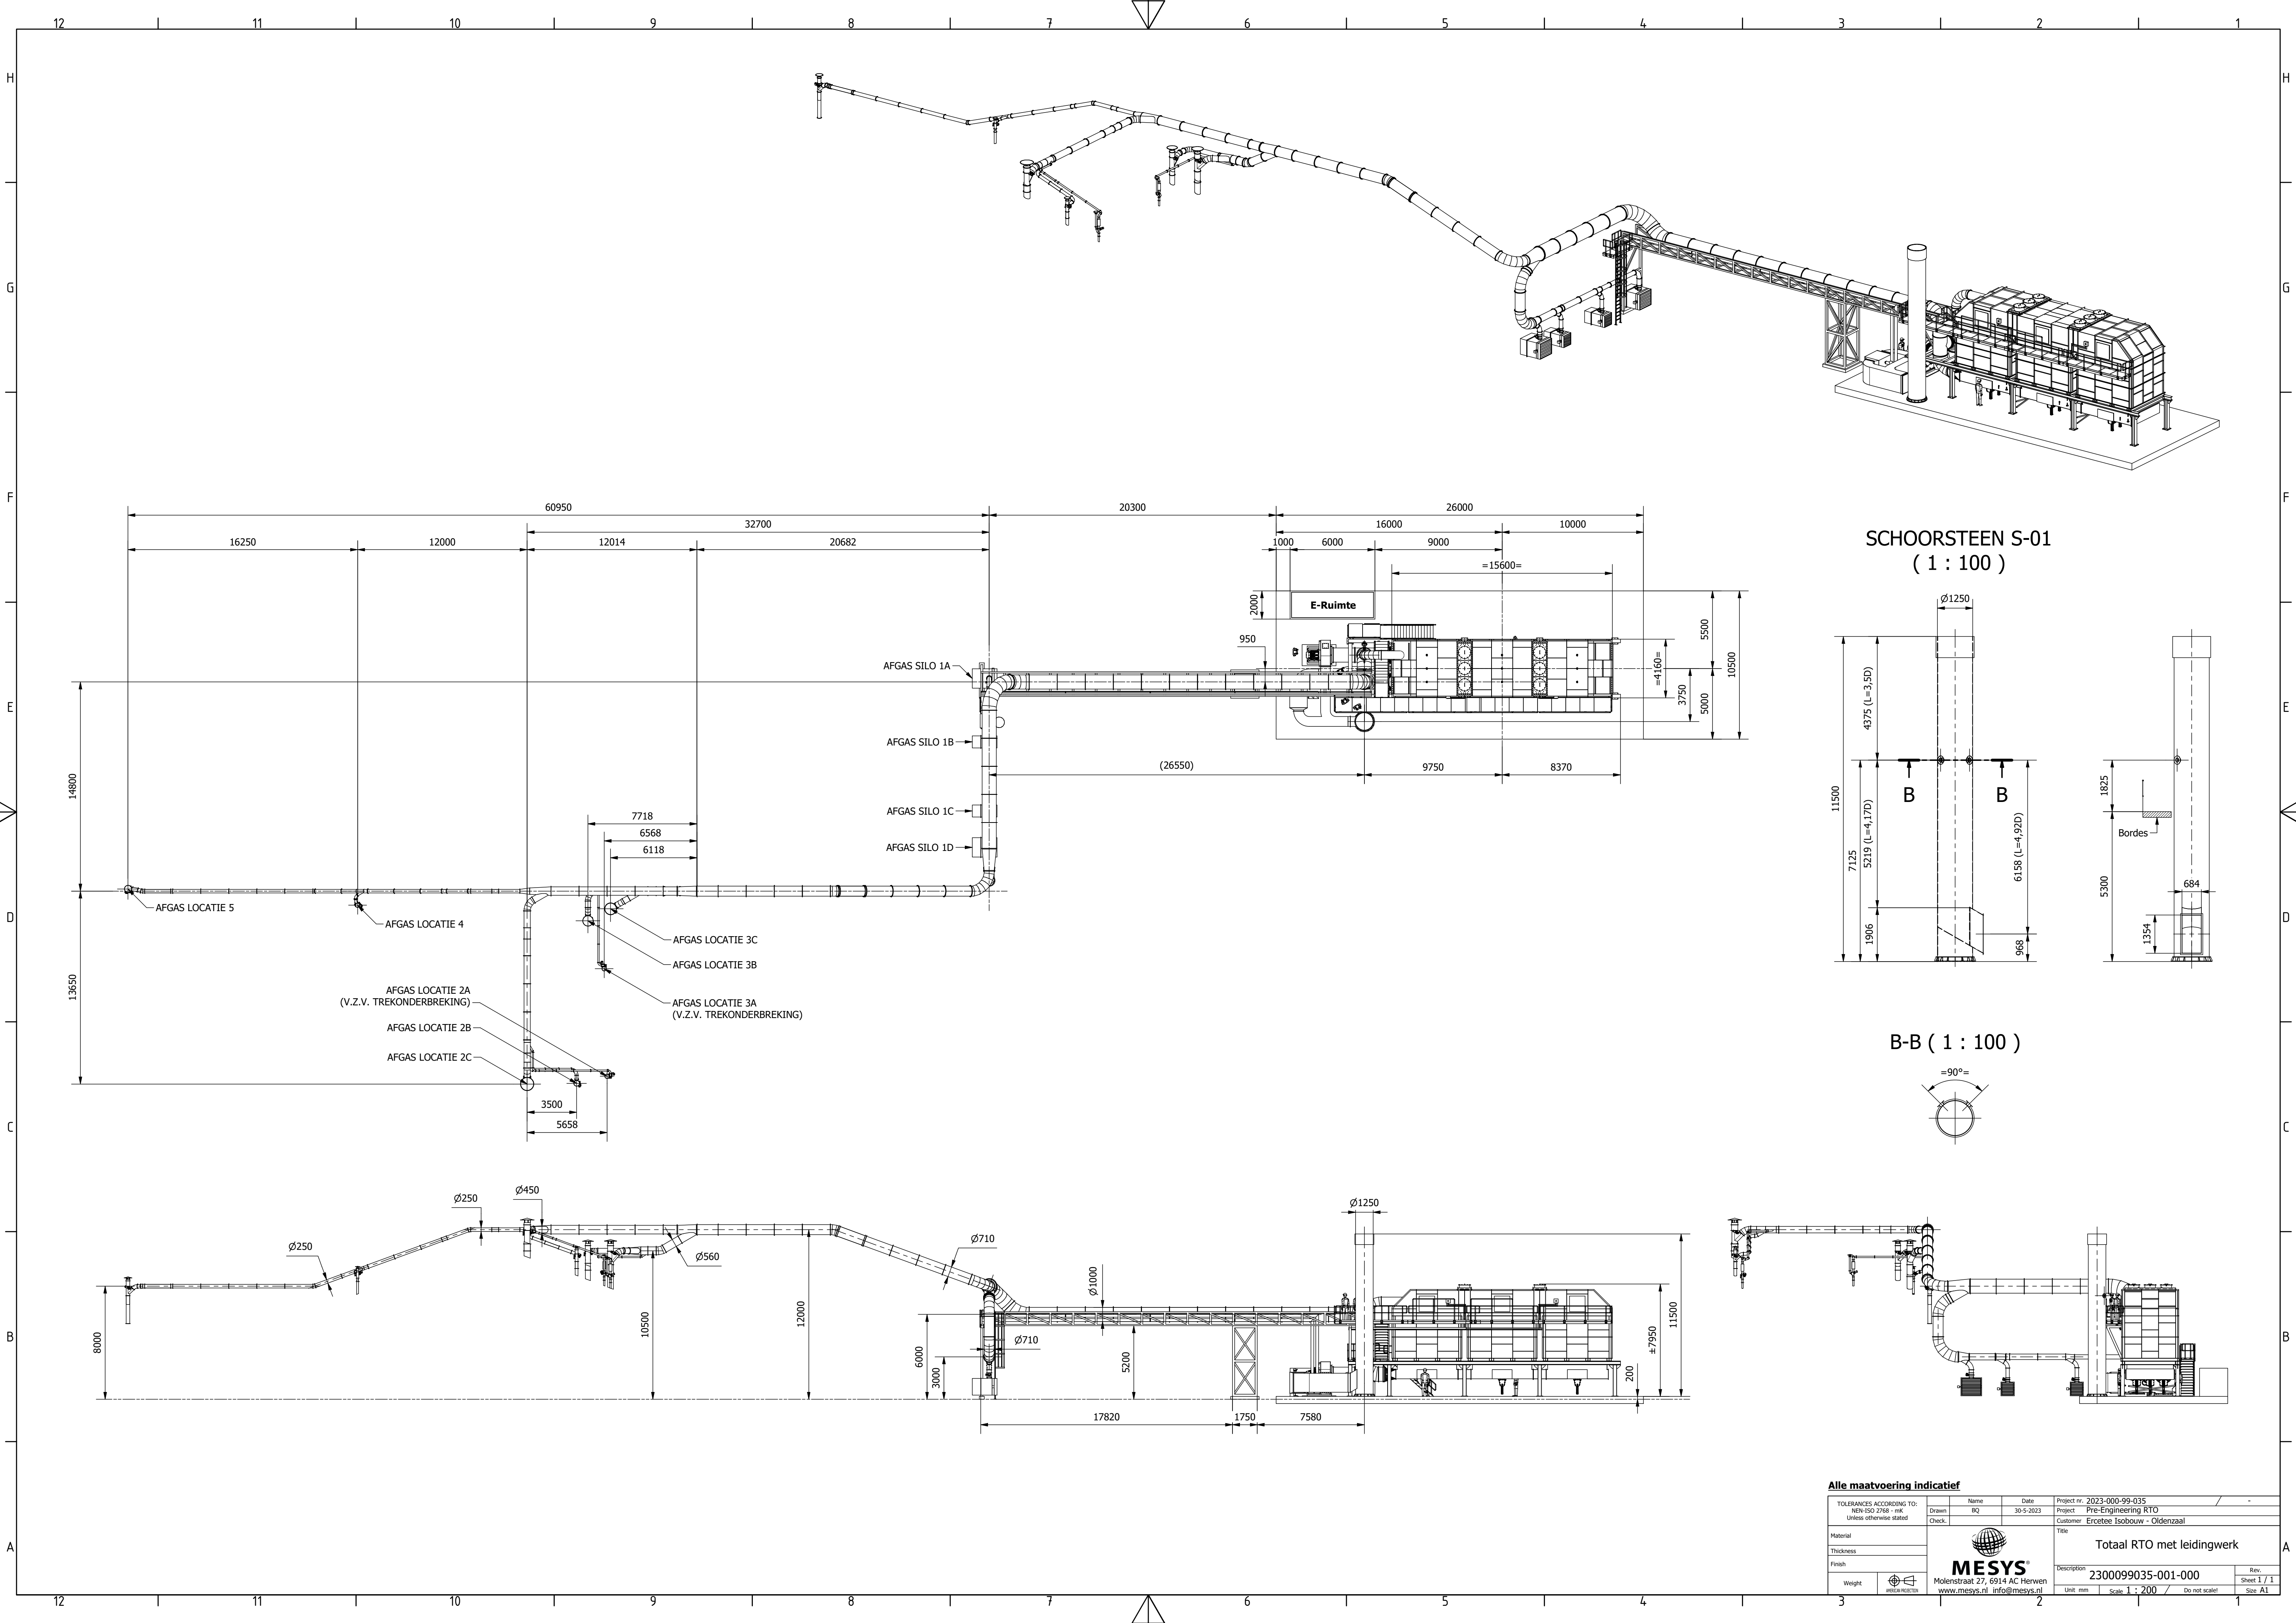

SCHOORSTEEN S-01
(1 : 100)

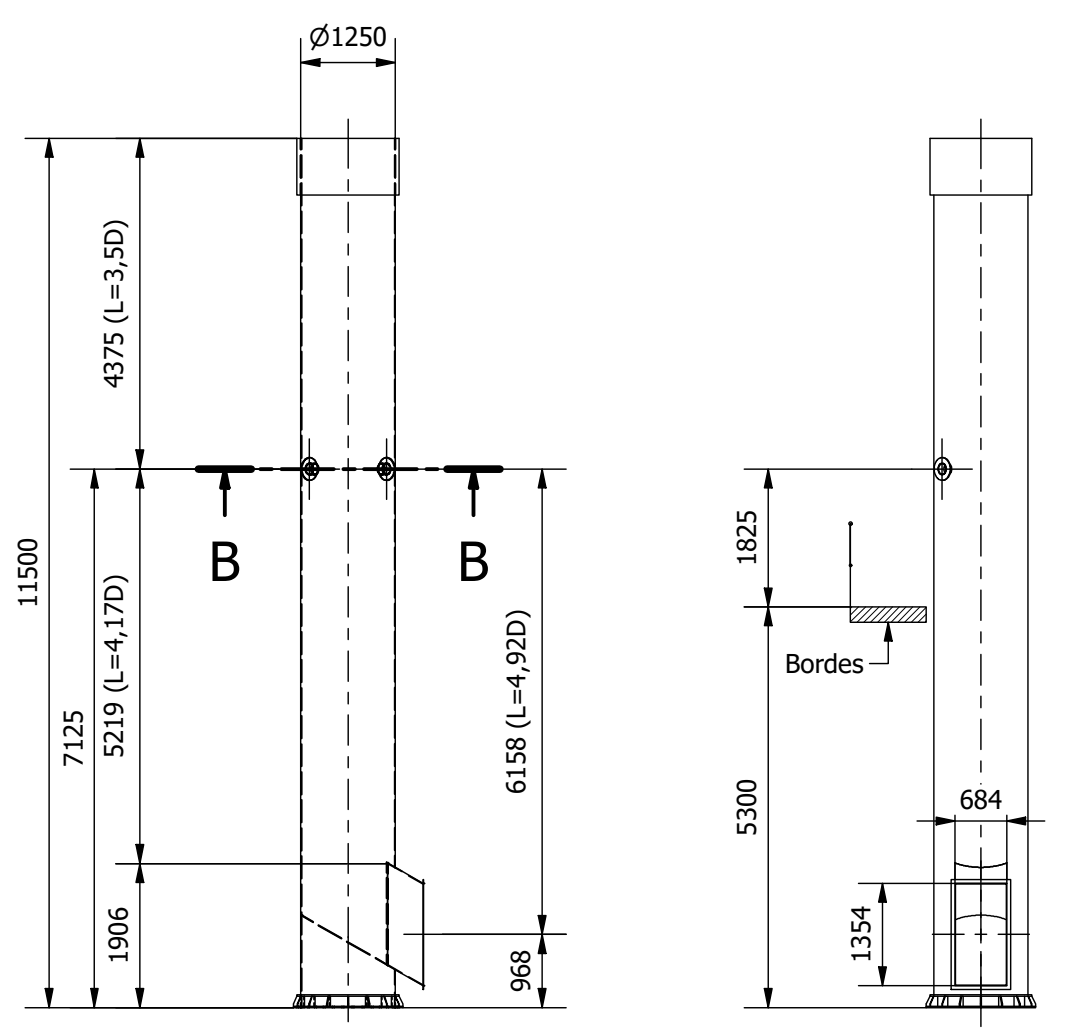

B-B (1 : 100)

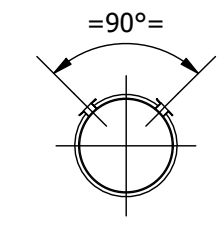

Alle maatvoering indicatief			
TOLERANCES ACCORDING TO: NEN-ISO 2768 - mK Unless otherwise stated	Name RJK	Date 30-5-2023	Project nr. 2023-000-99-035 Project: Pre-Engineering RTO
Material	Check.	Customer	Ercetee Isobouw - Oldenzaal
Thickness		Title	Totaal RTO met leidingwerk
Finish		Description	2300099035-001-000
Weight		Unit	mm
		Scale	1 : 200
		Do not scale!	
		Rev.	Sheet 1 / 1 Size A1