


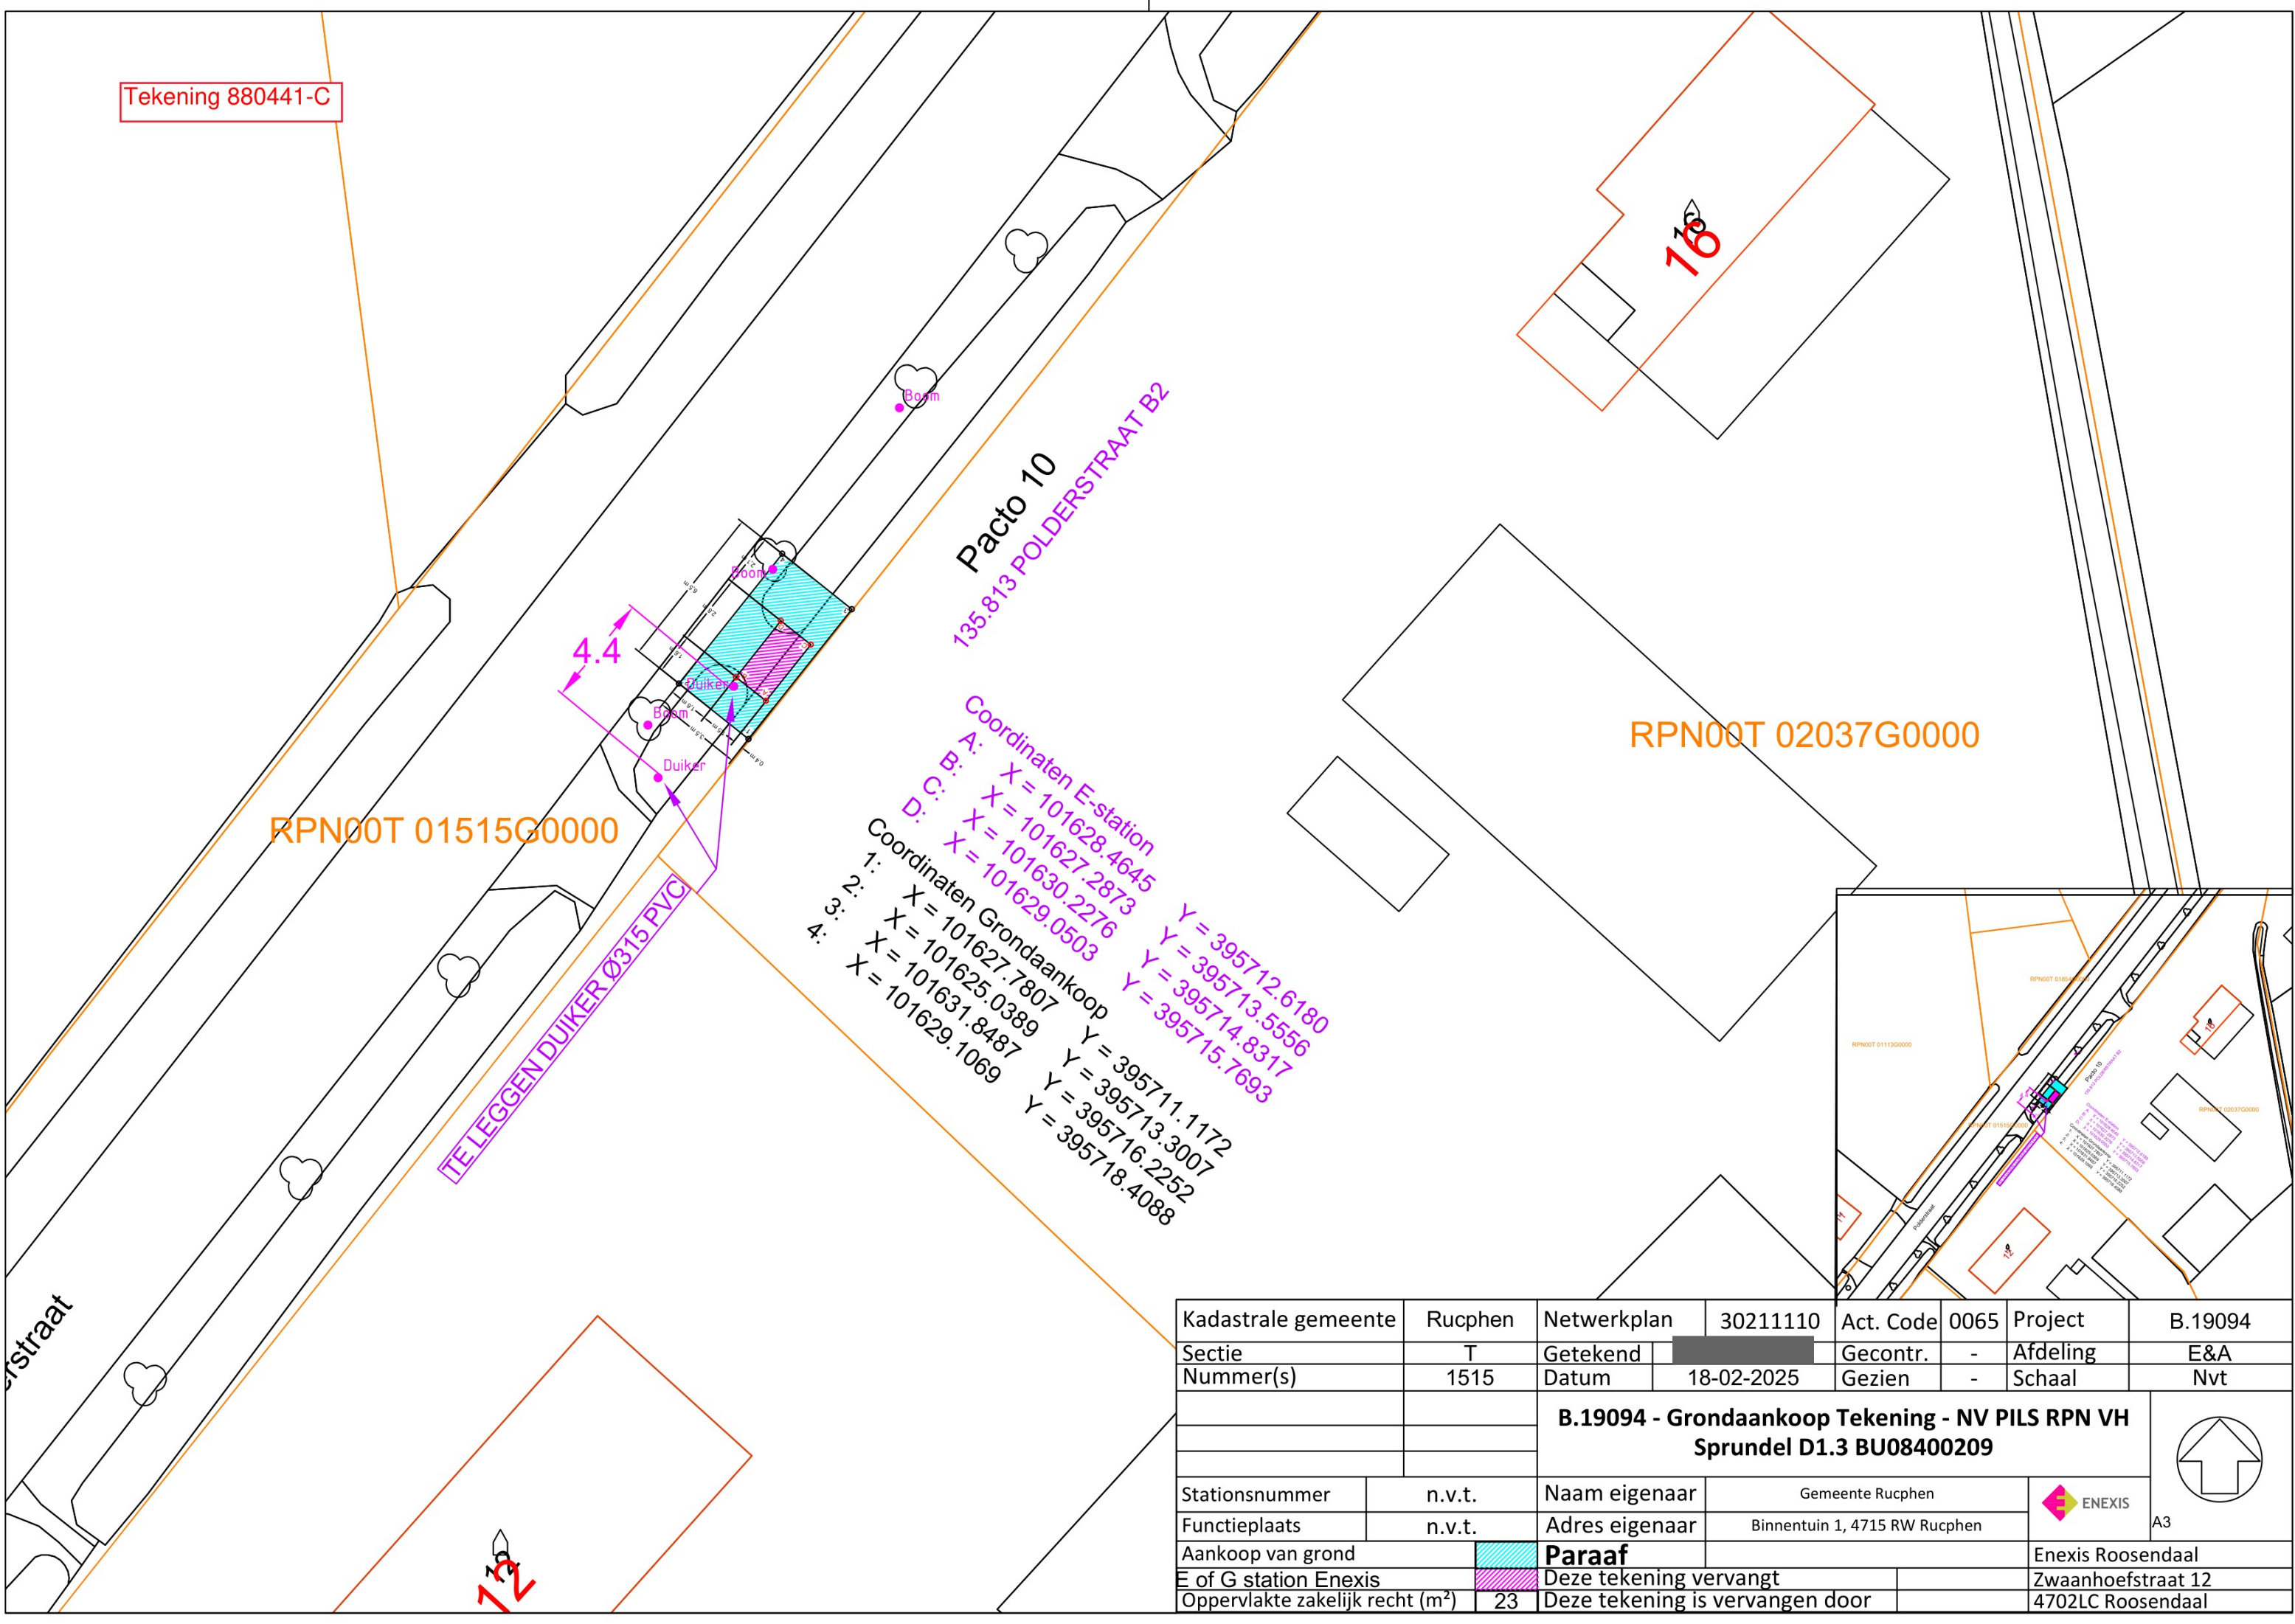

Tekening 880441-C

RPN00T 01515G0000

Pacto 10
135.813 POLDERSTRAAT B2

RPN00T 02037G0000

Coördinaten E-station
A: X = 101628.4645 Y = 395712.6180
B: X = 101627.2873 Y = 395713.5556
C: X = 101630.2276 Y = 395714.8317
D: X = 101629.0503 Y = 395715.7693

Coördinaten Grondaankoop
1: X = 101627.7807 Y = 395711.1172
2: X = 101625.0389 Y = 395713.3007
3: X = 101631.8487 Y = 395716.2252
4: X = 101629.1069 Y = 395718.4088

TELEGGEN DUKER Ø315 PVC

Kadastrale gemeente	Rucphen	Netwerkplan	30211110	Act. Code	0065	Project	B.19094
Sectie	T	Getekend		Gecontr.	-	Afdeling	E&A
Nummer(s)	1515	Datum	18-02-2025	Gezien	-	Schaal	Nvt
		B.19094 - Grondaankoop Tekening - NV PILS RPN VH Sprundel D1.3 BU08400209					 A3
Stationsnummer	n.v.t.	Naam eigenaar	Gemeente Rucphen			 ENEXIS	
Functieplaats	n.v.t.	Adres eigenaar	Binnentuin 1, 4715 RW Rucphen				
Aankoop van grond			Paraaf			Enexis Roosendaal	
E of G station Enexis			Deze tekening vervangt			Zwaanhoefstraat 12	
Oppervlakte zakelijk recht (m²)		23	Deze tekening is vervangen door			4702LC Roosendaal	