




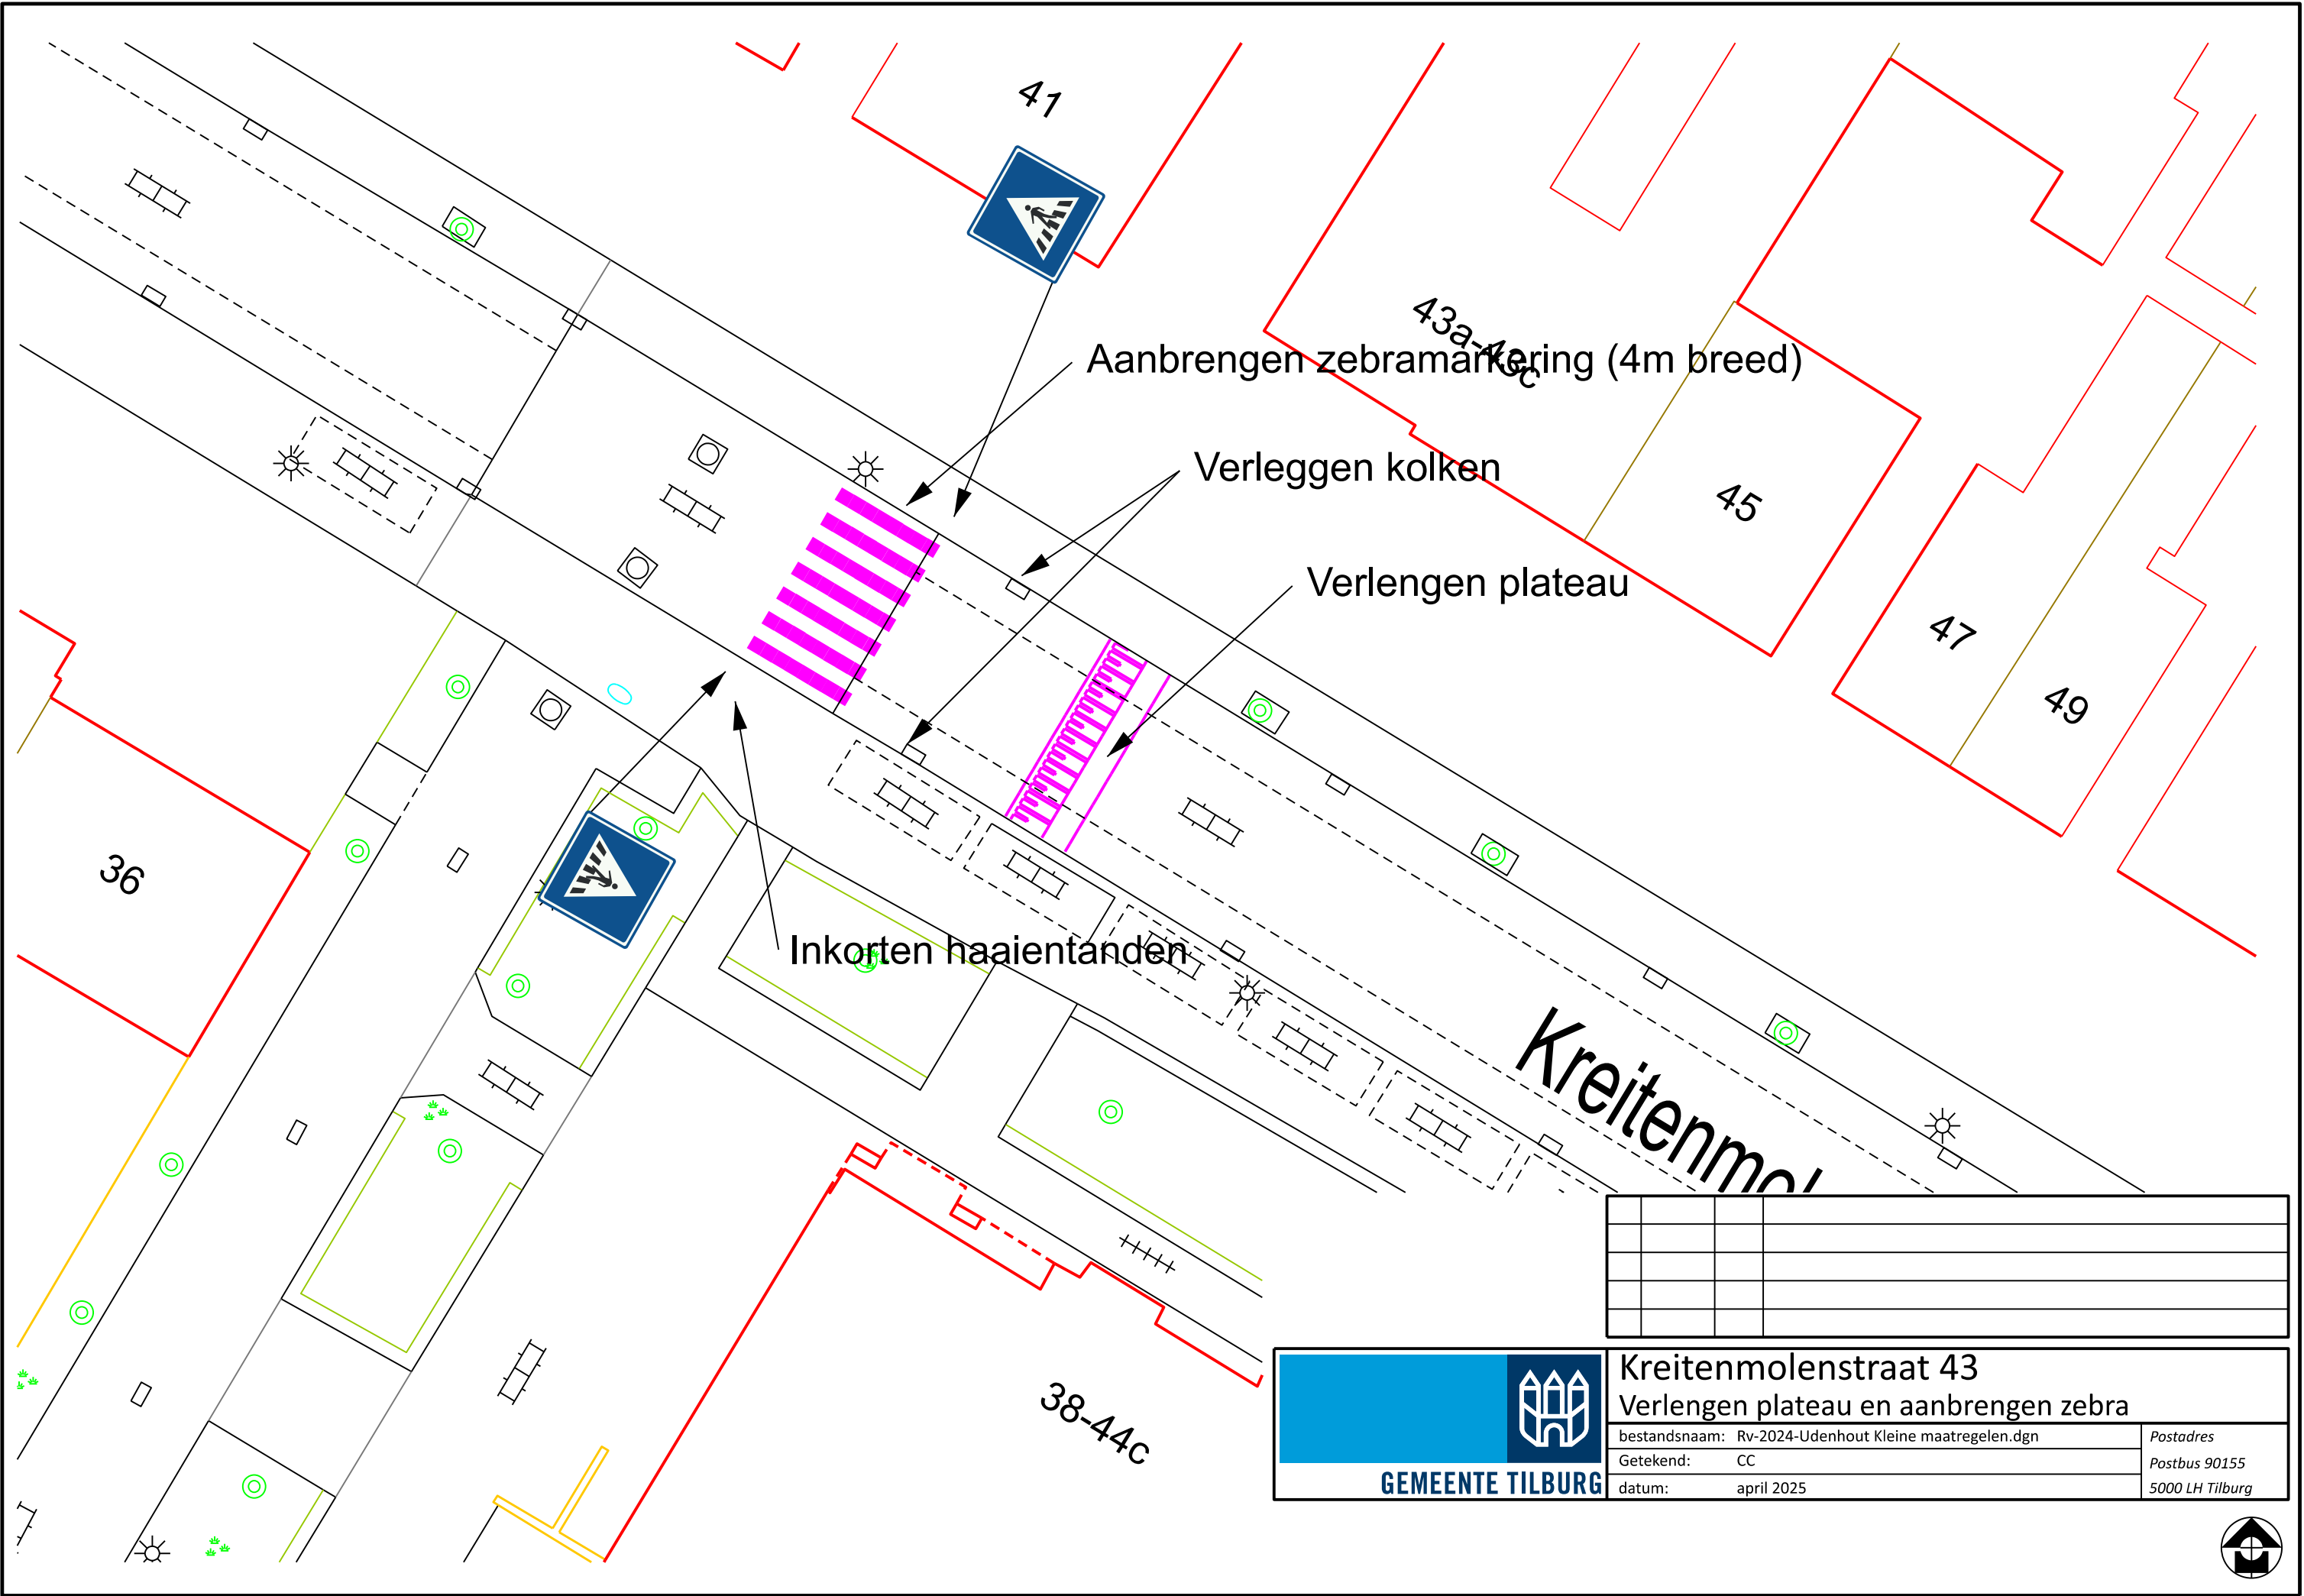

Kreitenmolenstraat 43
Verlengen plateau en aanbrengen zebra

bestandsnaam: Rv-2024-Udenhout Kleine maatregelen.dgn	Postadres
Getekend: CC	Postbus 90155
datum: april 2025	5000 LH Tilburg

