
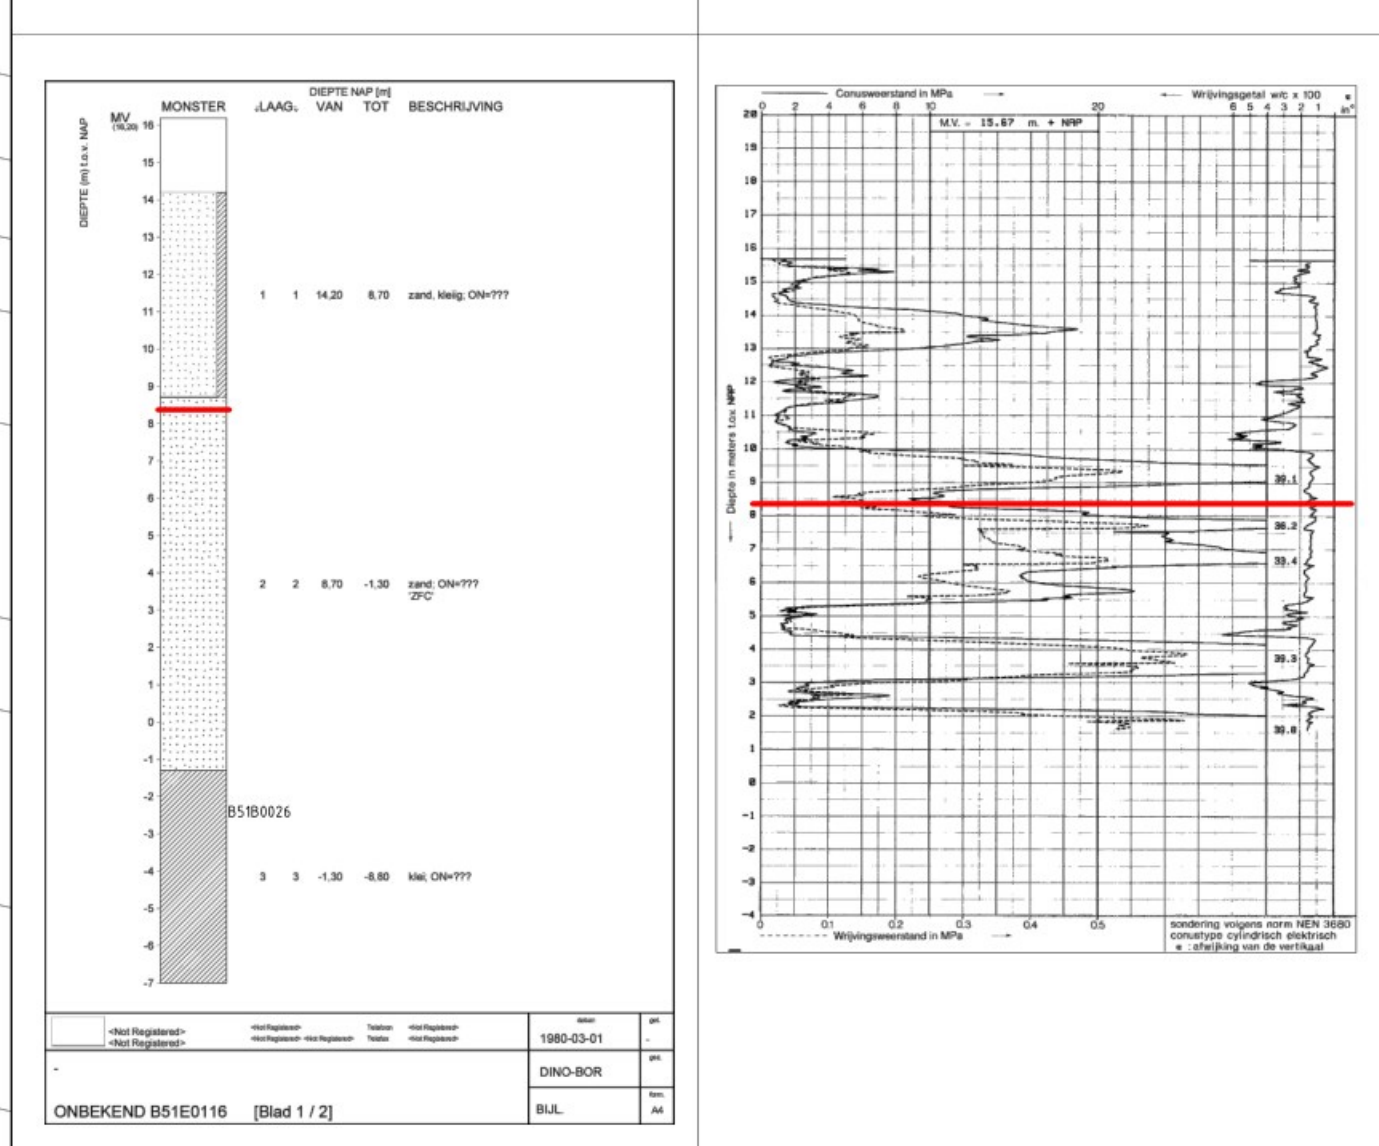
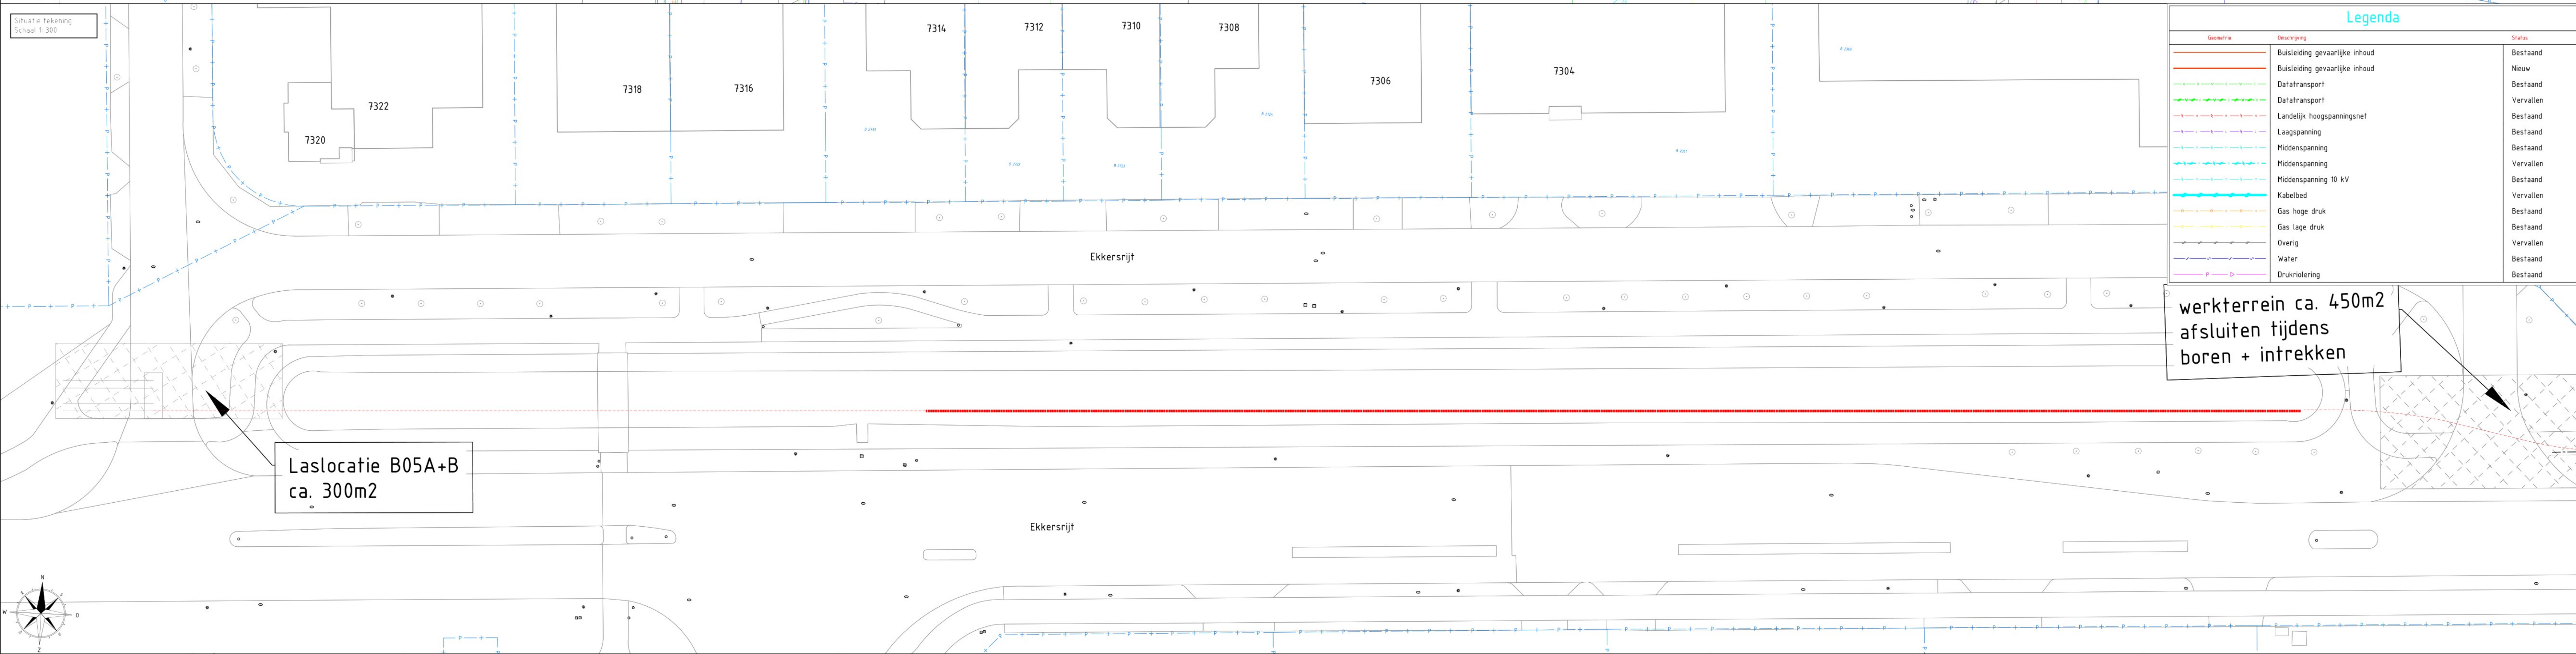
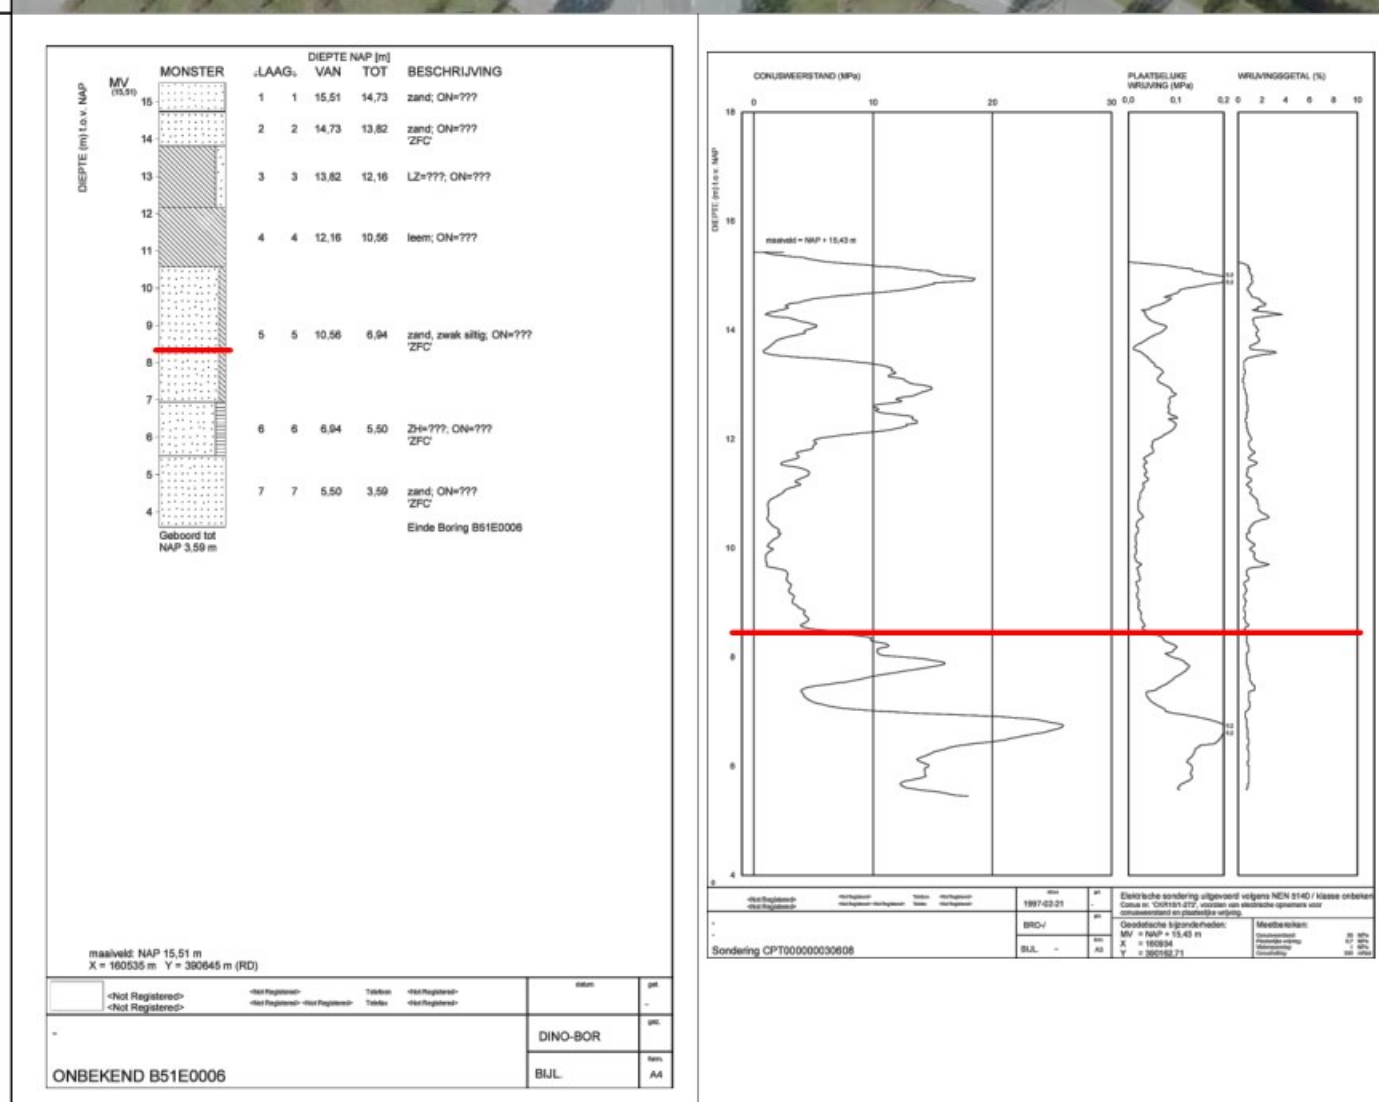
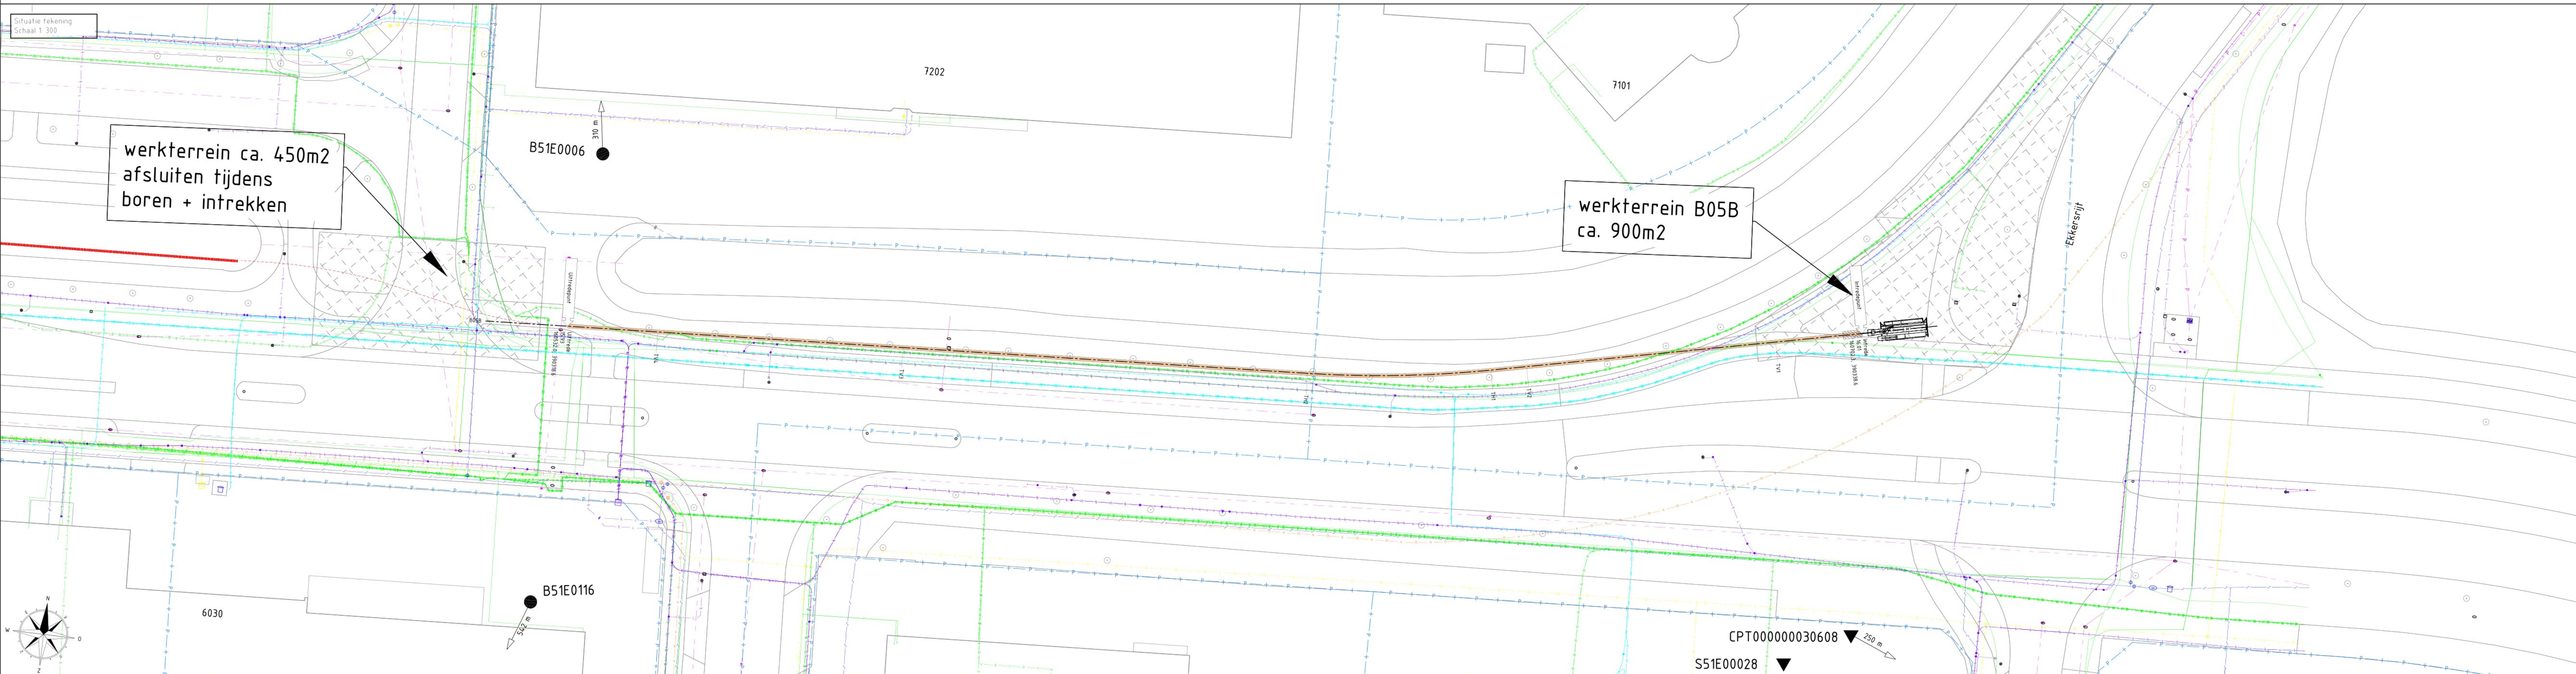


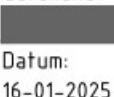

Tangentpunten lijst 'B05B'			
Naam	X	Y	Z
Intrede	160702.26	390338.55	16.01
TV1	160691.06	390336.04	12.86
TV2	160658.72	390328.77	8.38
TH1	160654.09	390327.73	8.38
TH2	160630.06	390324.35	8.38
TV3	160576.49	390321.18	8.38
TV4	160543.96	390319.26	12.70
Uittrede	160532.03	390318.56	15.93

OPMERKINGEN					
- K&L bij in- en uitlfrede inzichtelijk maken - Verkeersmaatregelen treffen					
D					
B	In- en uitlfrede vervoeren			02-06-25	
A	traac			04-06-25	
Mijl	Omschrijving:	Gekend	Goedgekurd	Gatun	Vrijgave
Projectomschrijving: Midopangarnig -Best-Son					
Locatie: Ekersrijt 7101, Looze en Breugel					
Onderdeel: HCD w#R20 HDPZ SDR18 P#10					
Telefoonnummer: 24-20950-DH-B058		Projectnummer: 24-20960		Smon Honbrugstraaf 11 5431 NN Culpj	
Opdrachgever: Enexis BV		 ENEXIS NETWERKEN		en@nl@onderfnding.nl Tel: 0445 - 14 50 40	
Projectnummer opdrachtgever: EZ3393-D-xxxxx					
Gekend:	Formaat: A5-	Vrijgave voor uitvoering			
	Status: Vergring				