


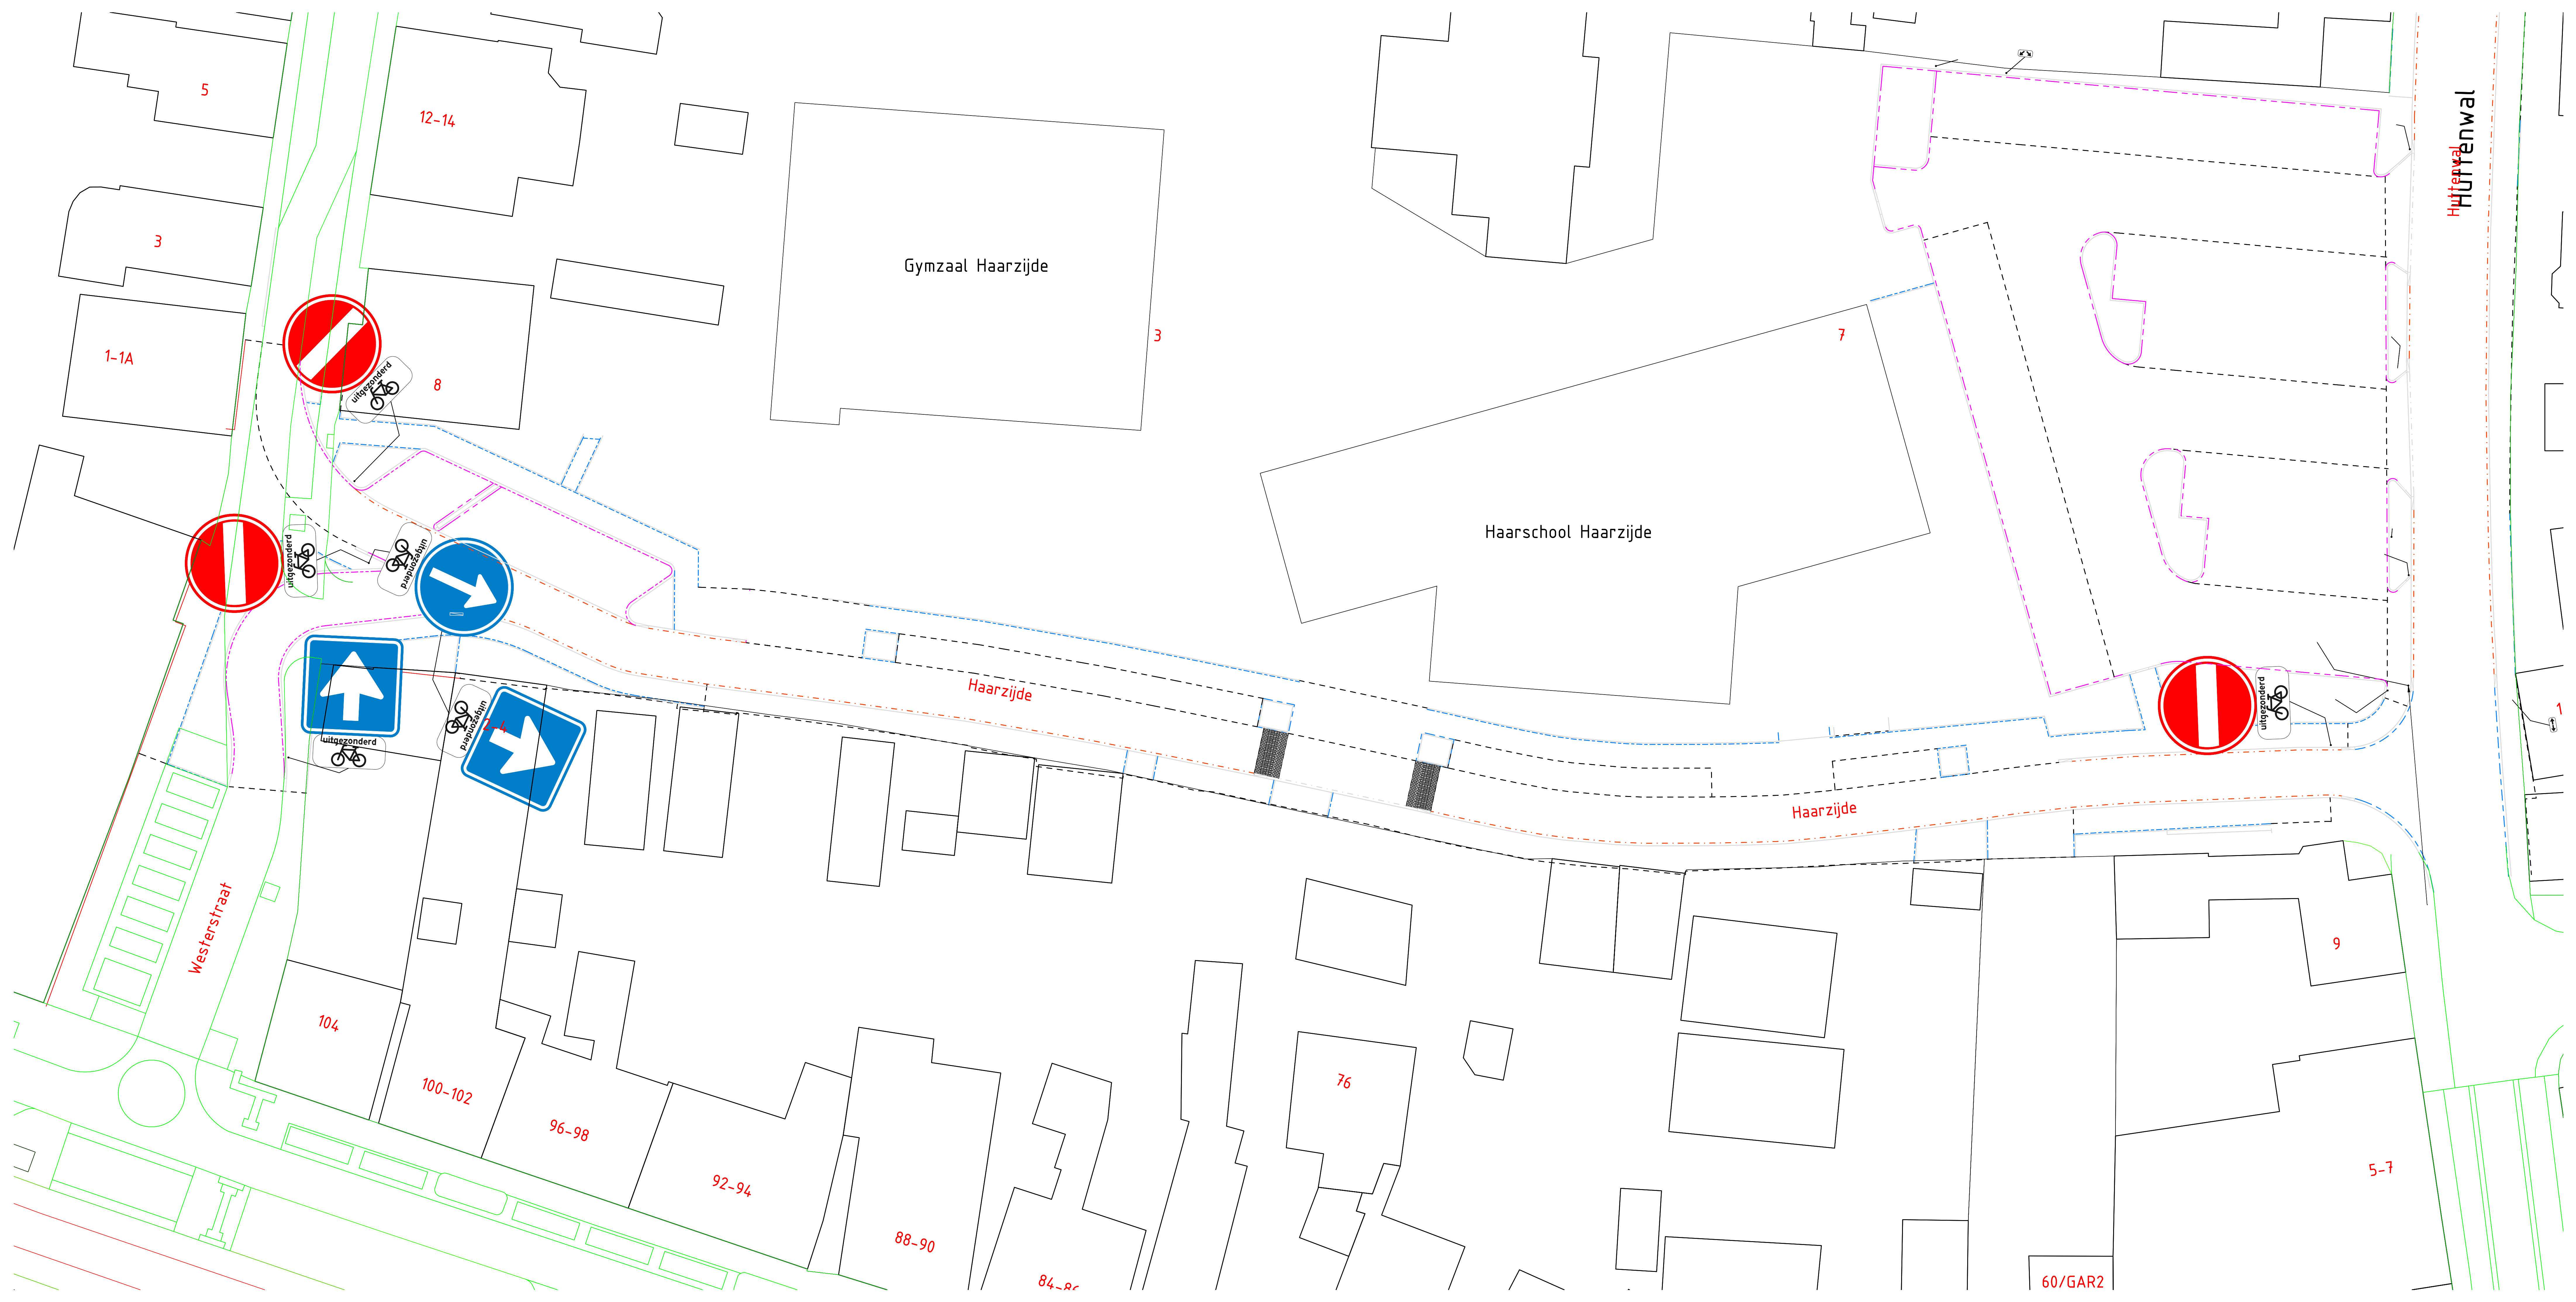

Huttenwal

60/GAR2