


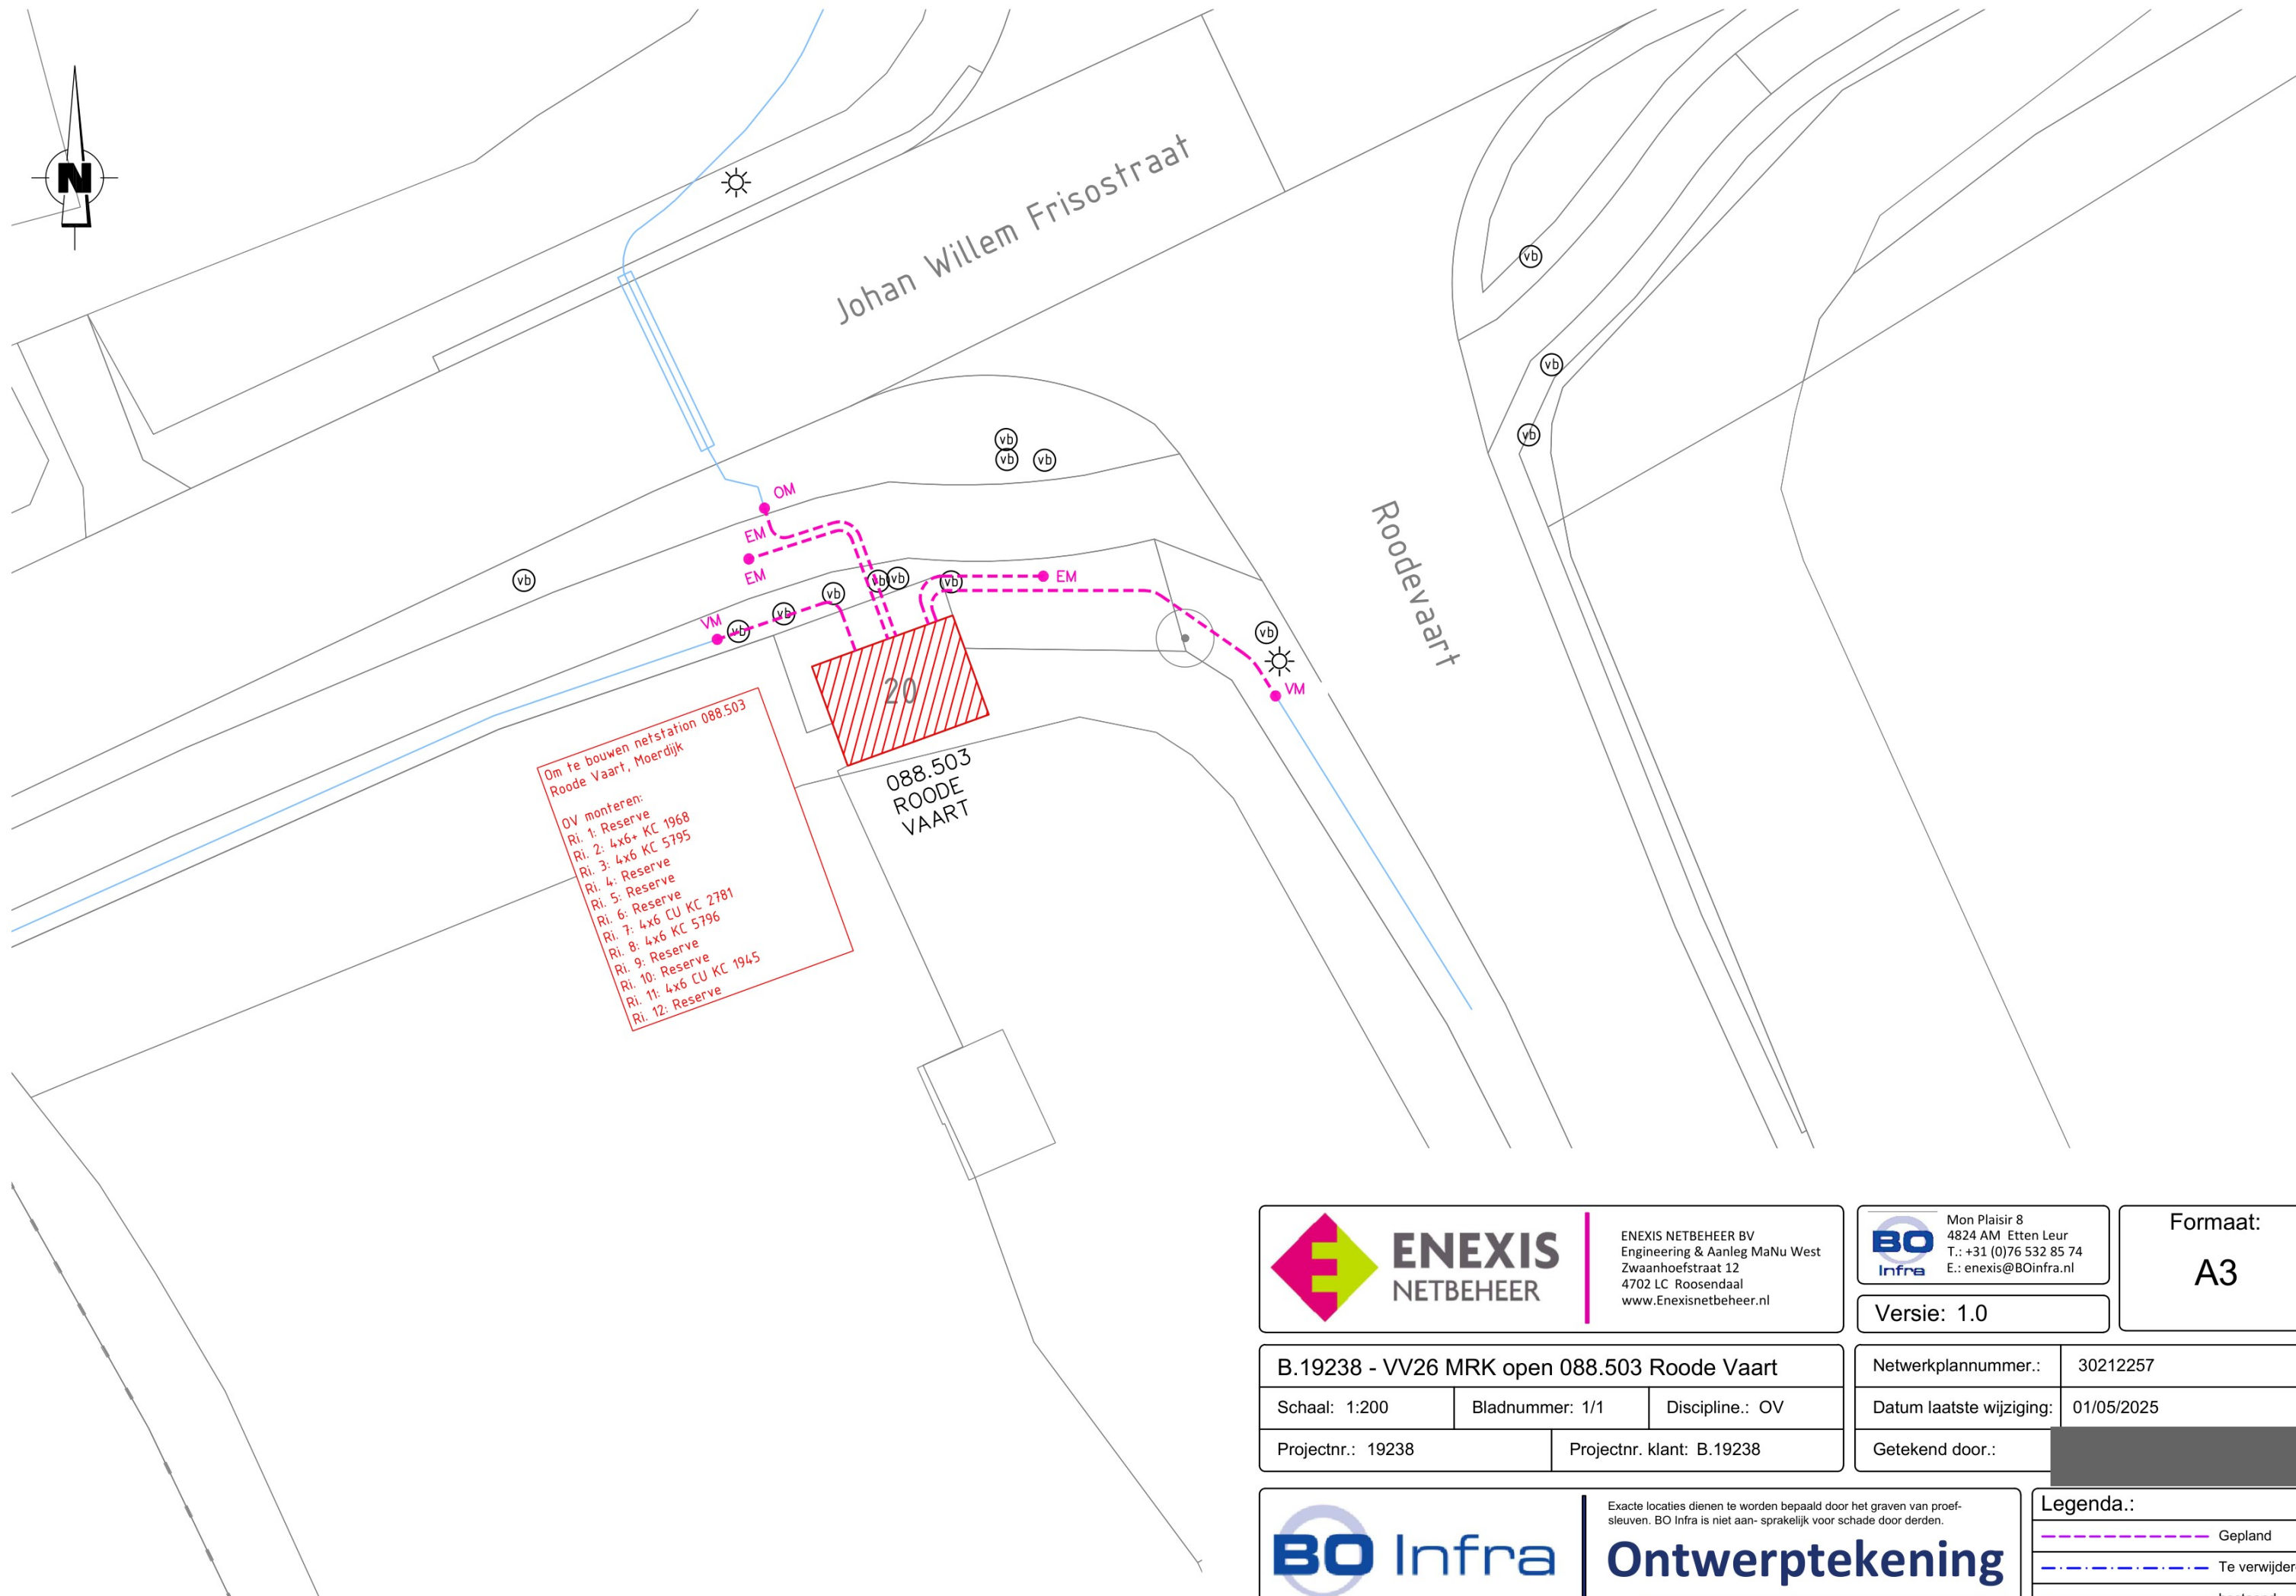

Om te bouwen netstation 088.503
Roode Vaart, Moerdijk

OV monteren:
Ri. 1: Reserve
Ri. 2: 4x6+ KC 1968
Ri. 3: 4x6 KC 5795
Ri. 4: Reserve
Ri. 5: Reserve
Ri. 6: Reserve
Ri. 7: 4x6 CU KC 2781
Ri. 8: 4x6 KC 5796
Ri. 9: Reserve
Ri. 10: Reserve
Ri. 11: 4x6 CU KC 1945
Ri. 12: Reserve

**ENEXIS**
NETBEHEER

ENEXIS NETBEHEER BV
Engineering & Aanleg MaNu West
Zwaanhoefstraat 12
4702 LC Roosendaal
www.Enexisnetbeheer.nl

**BO**
Infra

Mon Plaisir 8
4824 AM Etten Leur
T.: +31 (0)76 532 85 74
E.: enexis@BOinfra.nl

Versie: 1.0

Formaat:

A3

B.19238 - VV26 MRK open 088.503 Roode Vaart		
Schaal: 1:200	Bladnummer: 1/1	Discipline.: OV
Projectnr.: 19238		Projectnr. klant: B.19238

Netwerkplannummer.:	30212257
Datum laatste wijziging:	01/05/2025
Getekend door.:	

**BO**
Infra

Exacte locaties dienen te worden bepaald door het graven van proef-sleuven. BO Infra is niet aan- sprakelijk voor schade door derden.

Ontwerptekening

Legenda.:	
	Gepland
	Te verwijderen
	bestaand