


Kad. gem. Arnhem, Sectie T, 1493 ged.

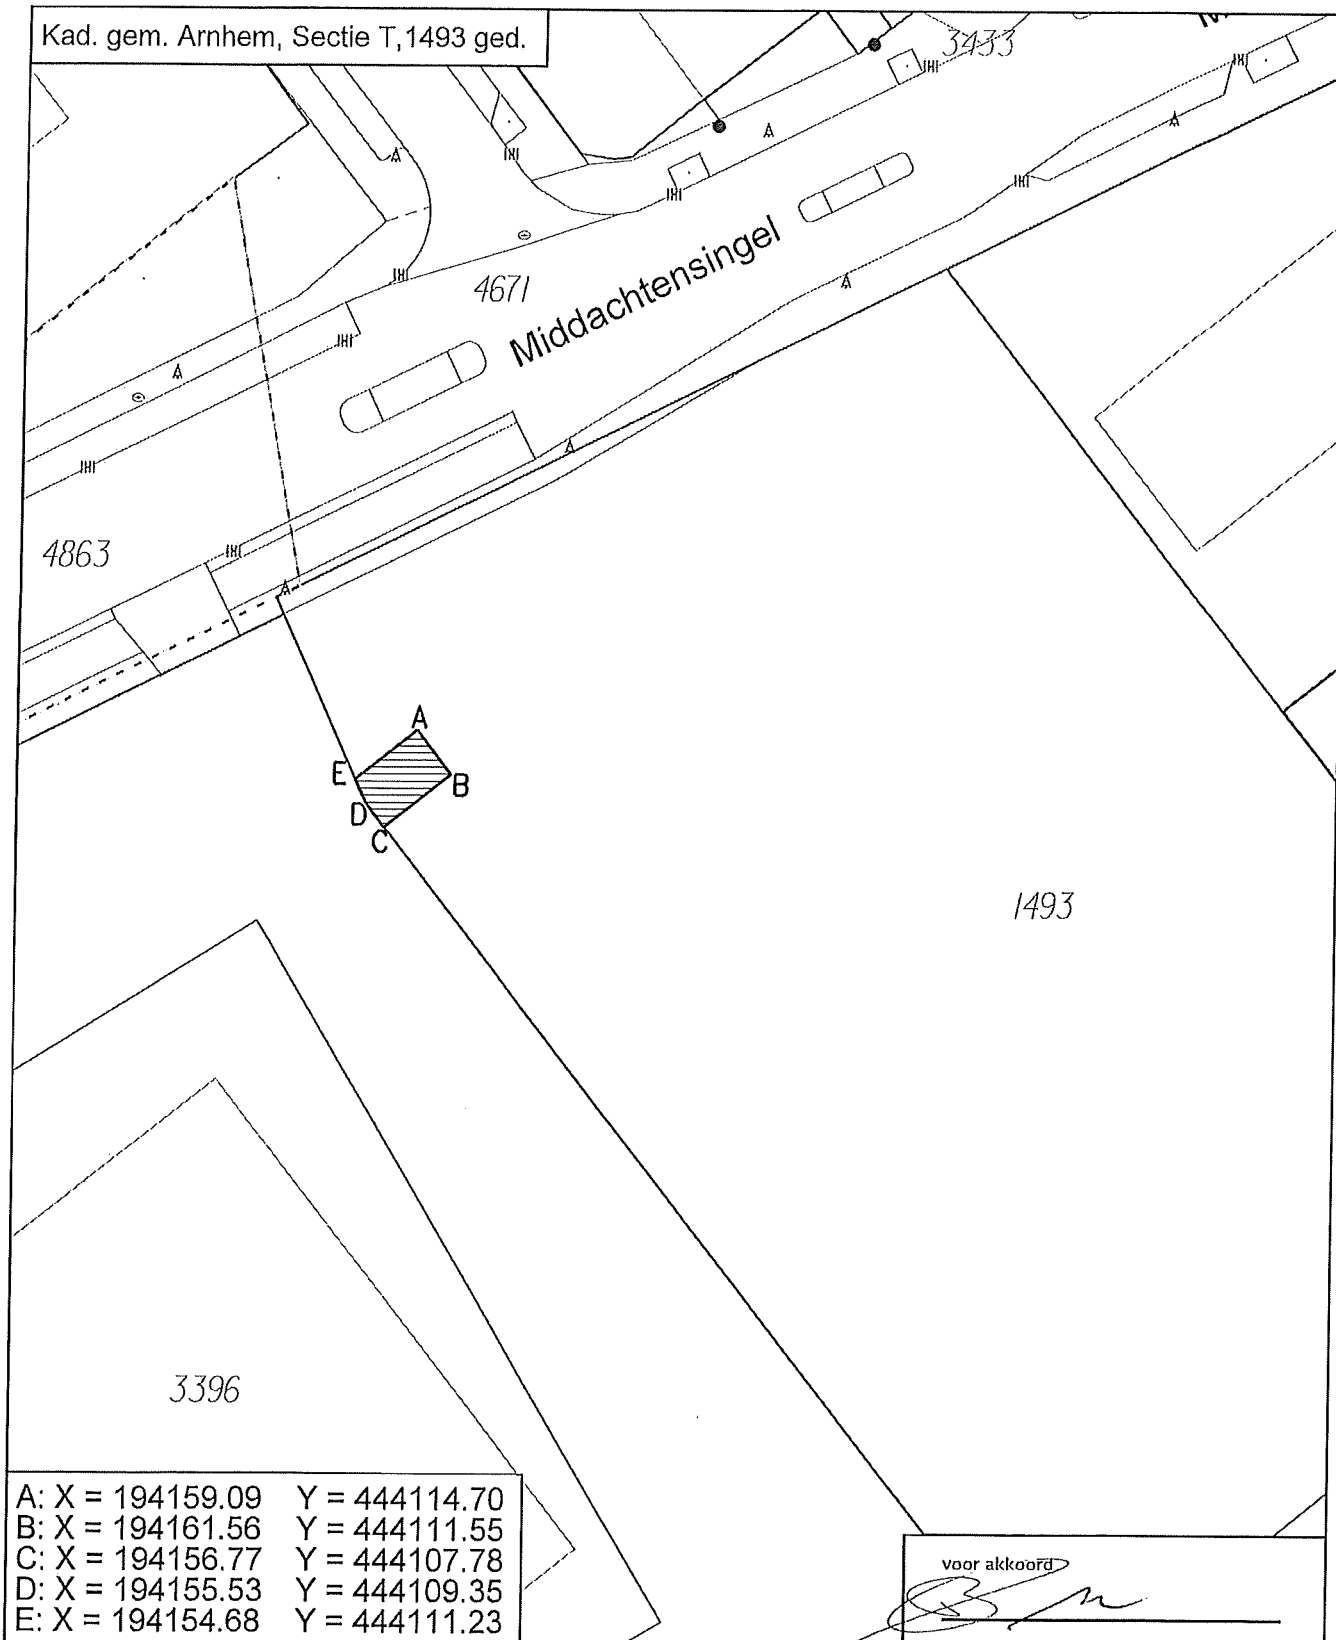

A: X = 194159.09 Y = 444114.70
B: X = 194161.56 Y = 444111.55
C: X = 194156.77 Y = 444107.78
D: X = 194155.53 Y = 444109.35
E: X = 194154.68 Y = 444111.23

voor akkoord

Gemeente Arnhem
Vestigen opstalrecht t.b.v. Liander
Opp. $\pm$ 24 m²



Schaal
1 : 500
Formaat
A4

Tekeningnummer
2023-ARN-A0706

Getekend	Gewijzigd	Datum
RV	RvG	24-07-2023
Gecontroleerd	RvG	19-12-2023
TR	-	-
Datum	-	-
06-07-2023	-	-



de Connectie

Eusebustentensingel 53
6825 HZ Arnhem
Postbus 2142
6802 CC Arnhem