
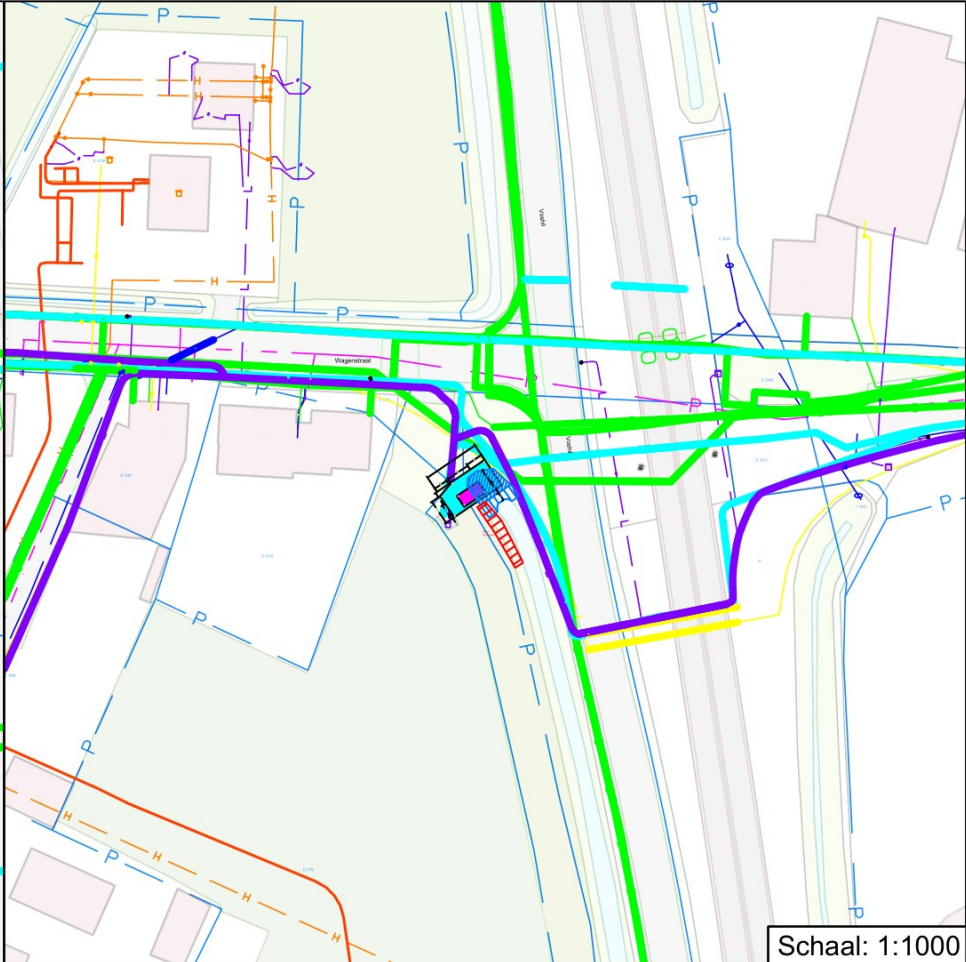


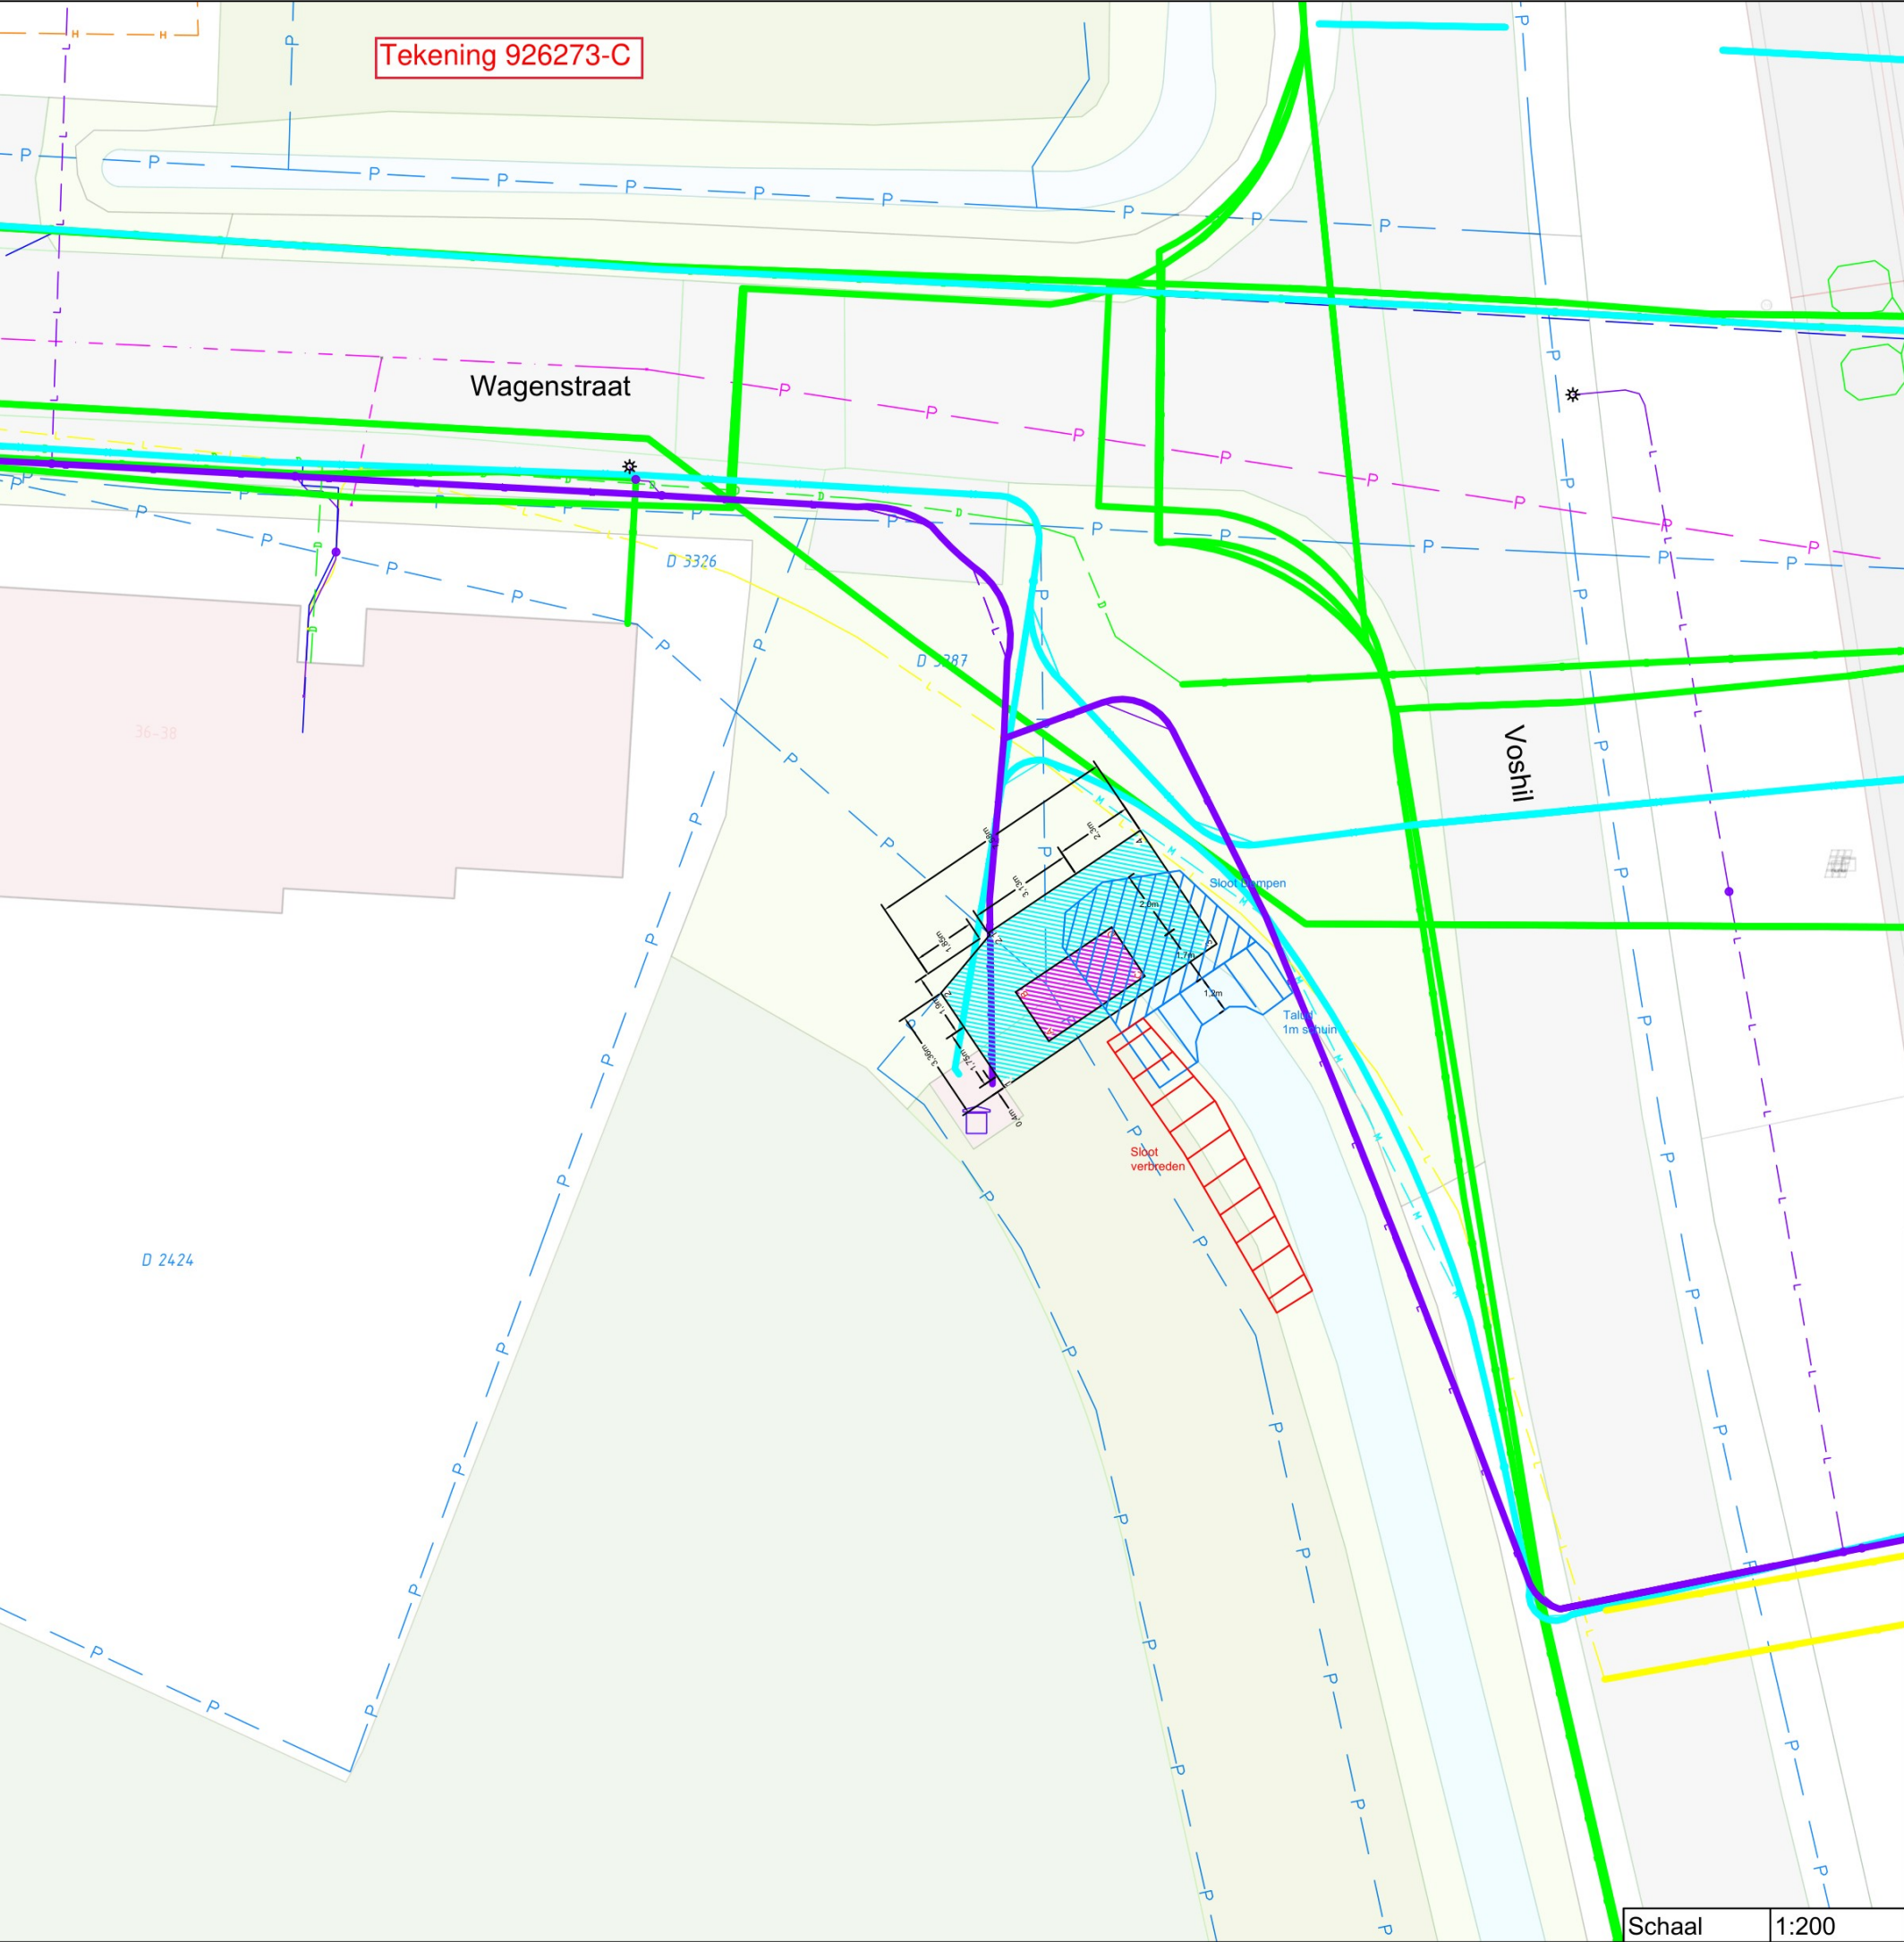

Coördinaten station		Coördinaten grond	
A	X:111232.9956 Y:408738.2356	1	X:111231.6863 Y:408736.8687
B	X:111232.0162 Y:408739.6858	2	X:111229.8054 Y:408739.6540
C	X:111235.8381 Y:408740.1552	2.1	X:111231.2321 Y:408741.4065
D	X:111234.8587 Y:408741.6055	3	X:111237.9681 Y:408741.1109
		4	X:111235.7014 Y:408744.4673

B.17405 grondaankoop
Kruising Voshil Wagenstraat

Stationsnummer	150.522	B.Nummer	B.17405
Functieplaats	MS-059857	Netwerkplan	3807
		Act. Code	1030
Kadaster grenzen		Afdeling	Operations
E of G station Enexis		Getekend	
Belemmerde strook		Datum	23-05-2025
Opp. Belemmerde strook (m²)	29,9	Gecontr.	---
		Gezien	---
Kadastrale gemeente	Drimmelen		
Sectie	D		
Nummer(s)	3498		
Naam eigenaar	Gemeente Drimmelen		
Adres eigenaar	Park 1, 4921 BV MADE		
Paraaf			A3
	Enexis Brabant West		
Deze tekening vervangt	---	Zwaanhoefstraat 12	
Deze tekening is vervangen door	---	4702LC Roosendaal	