

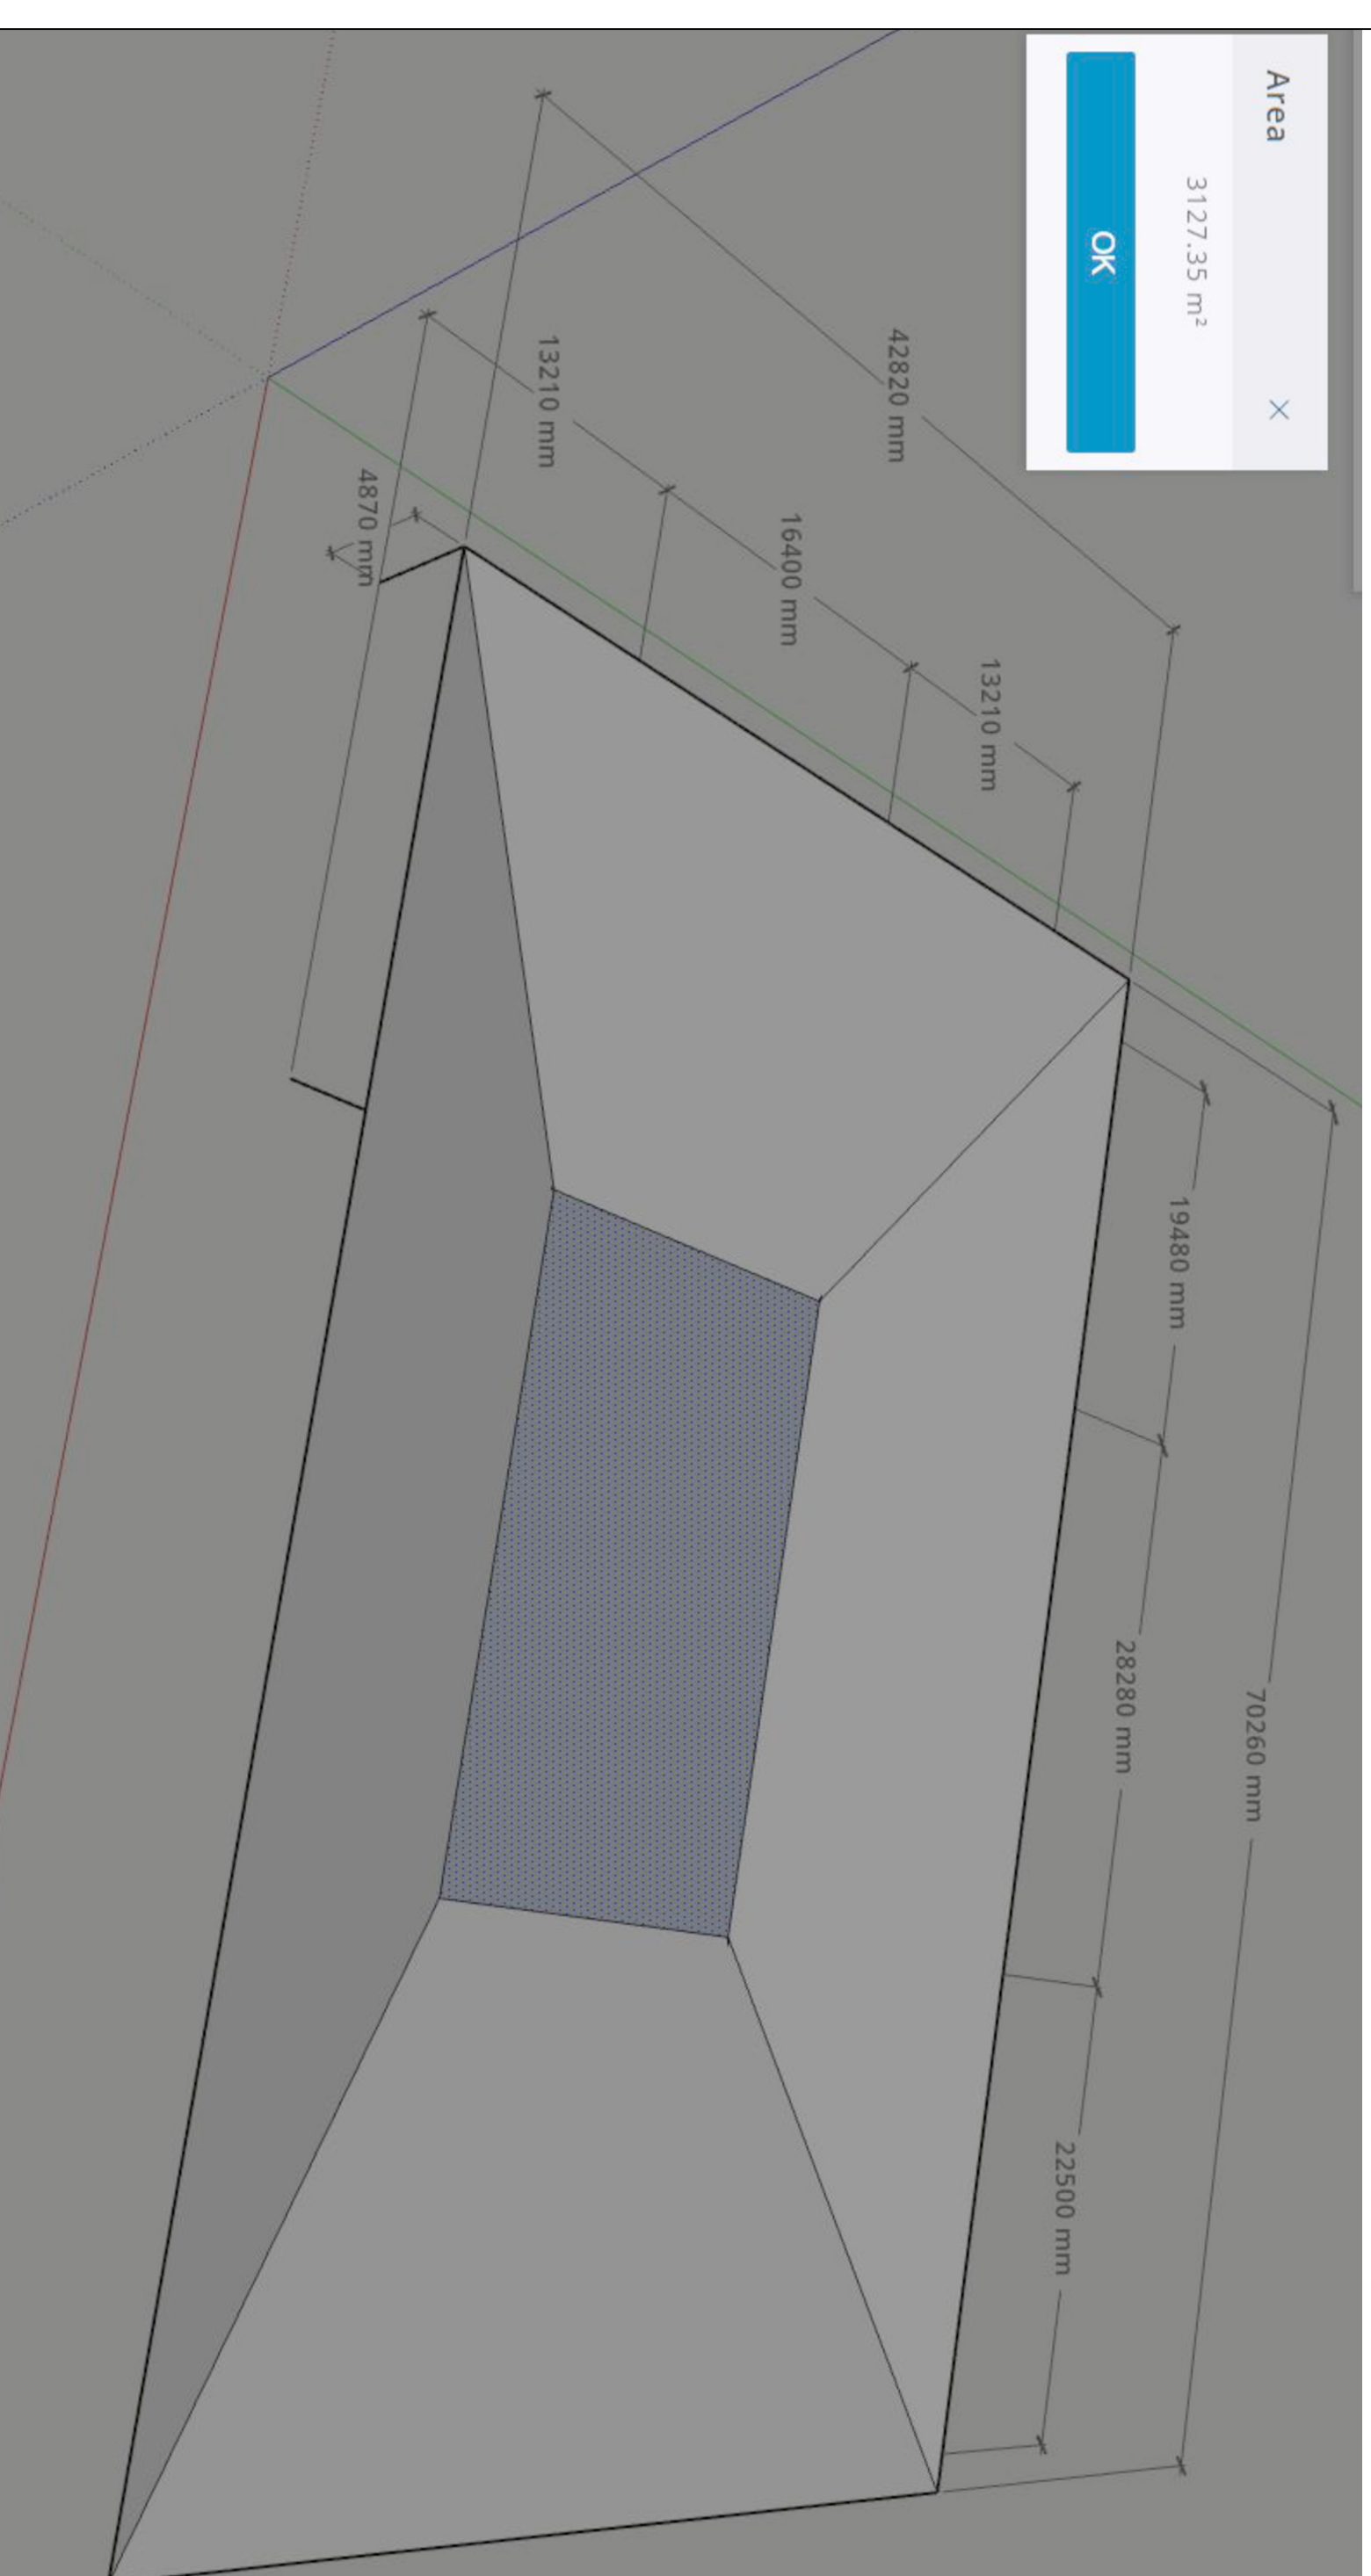



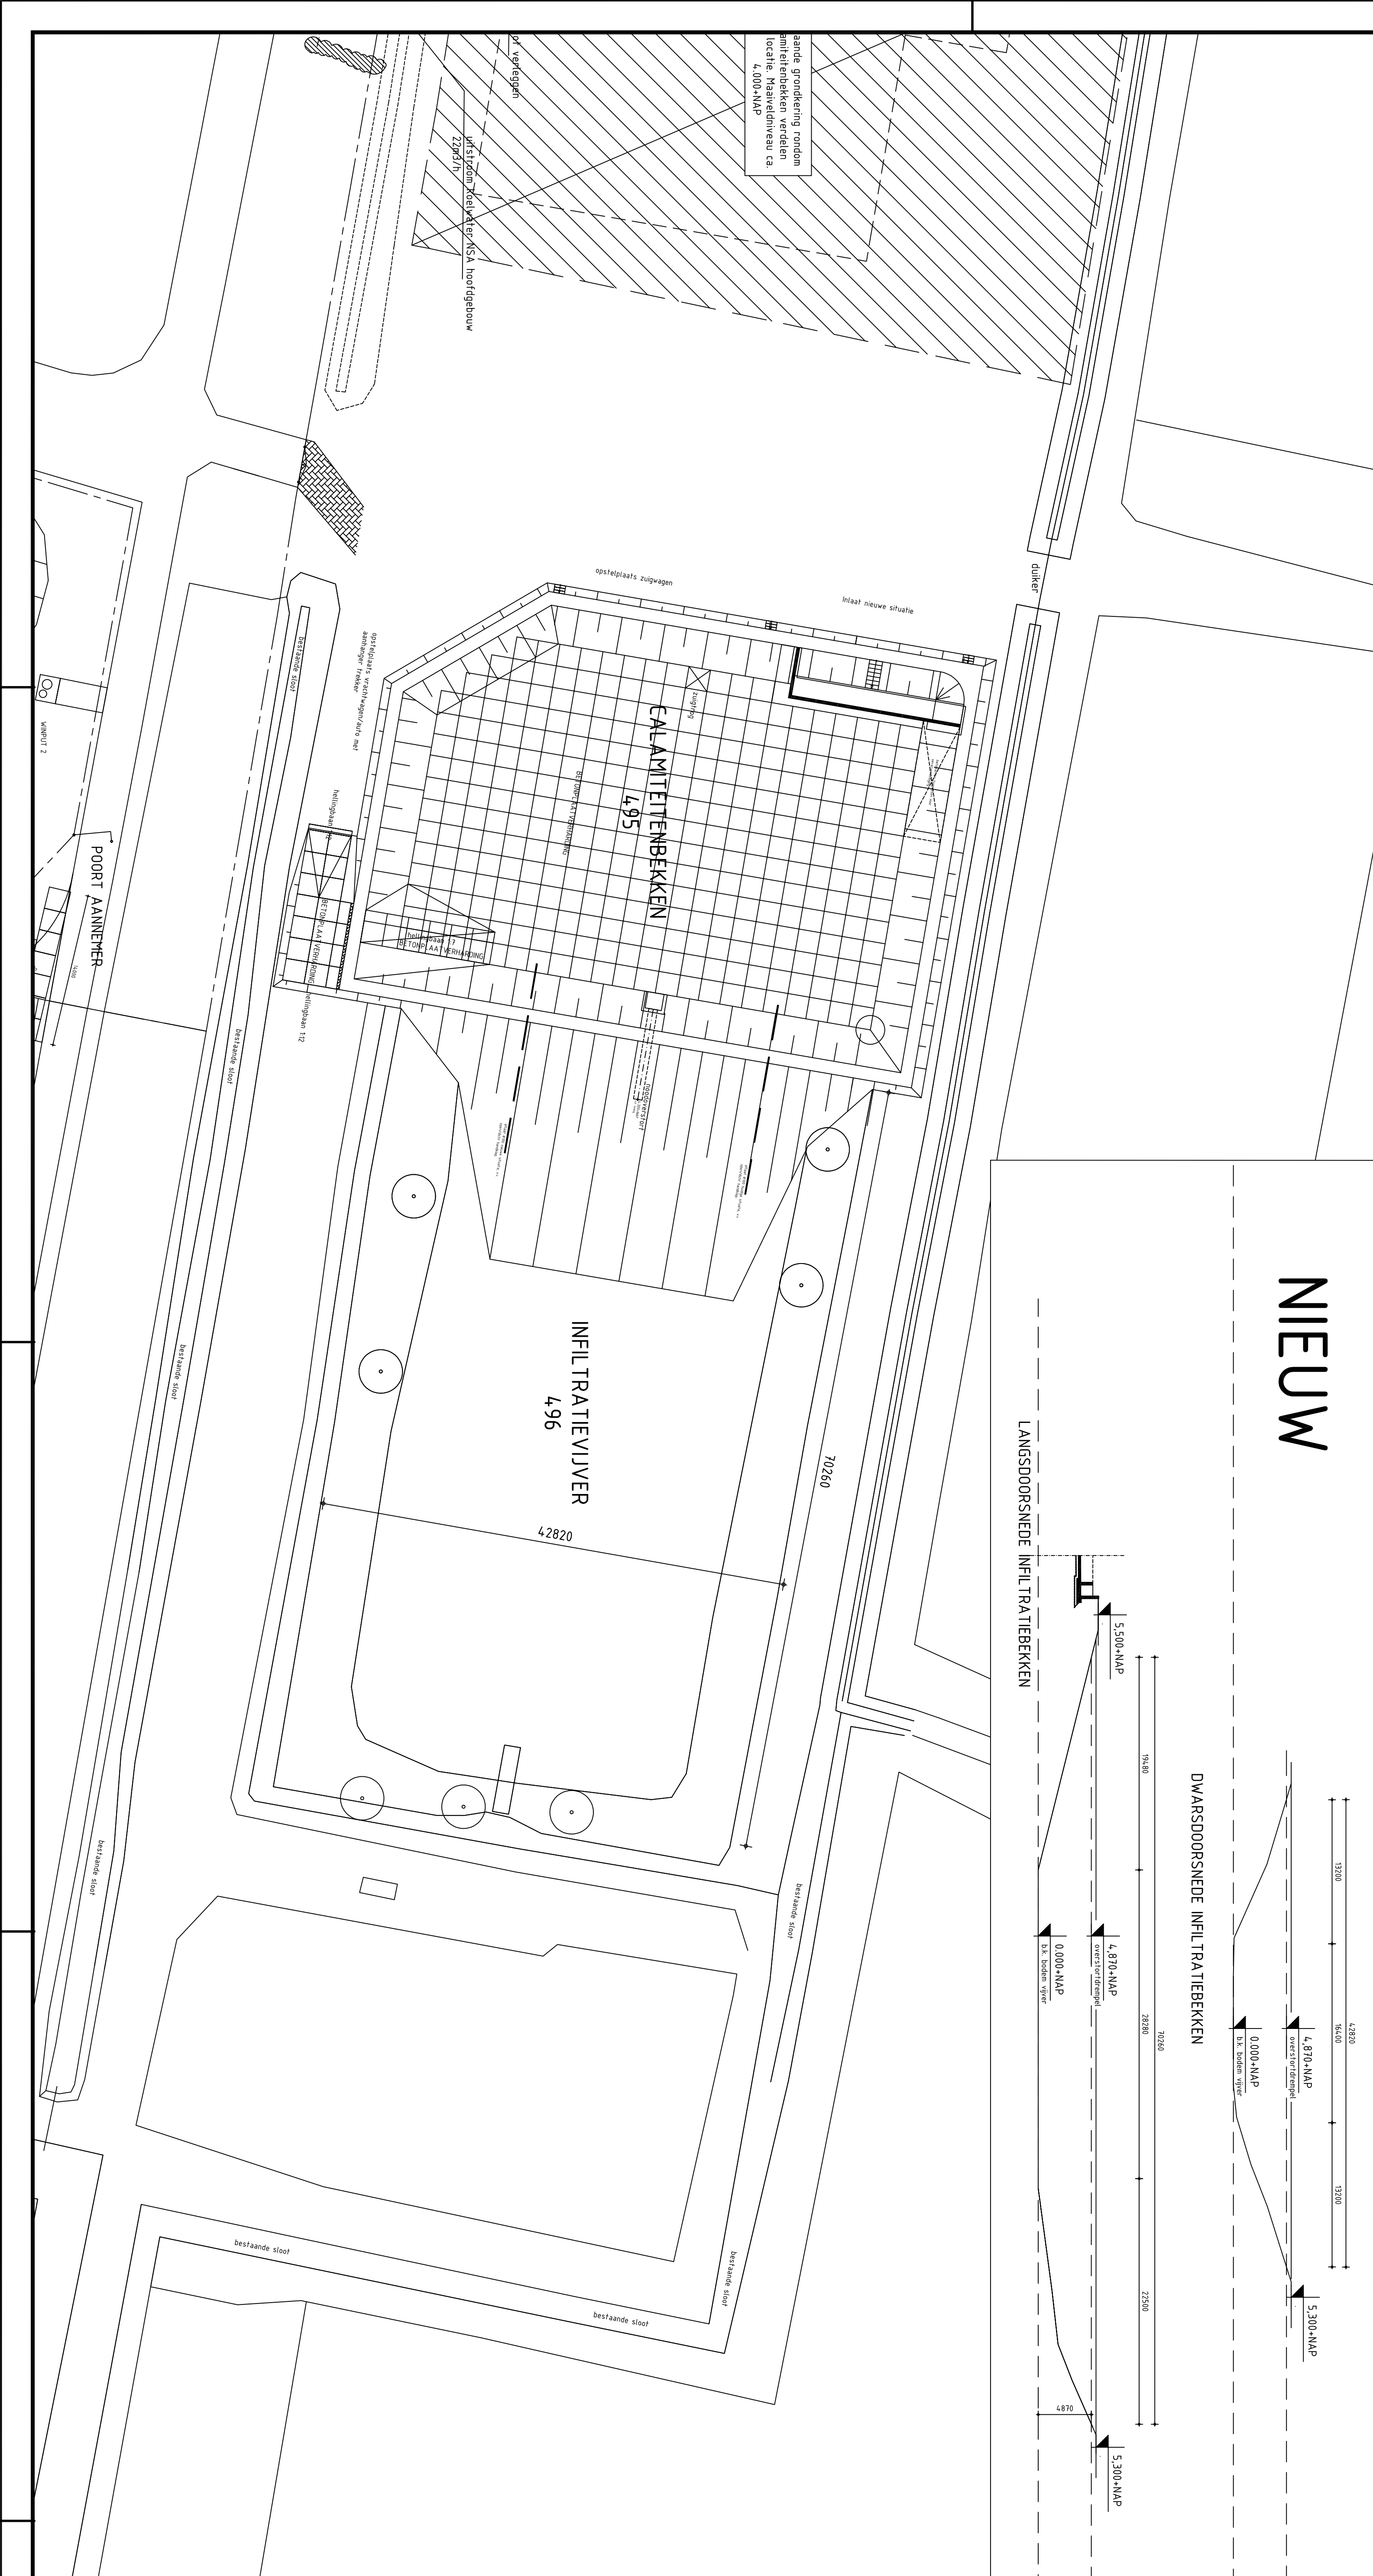

DWARSDOORSNEDE INFILTRATIEBEKKEN

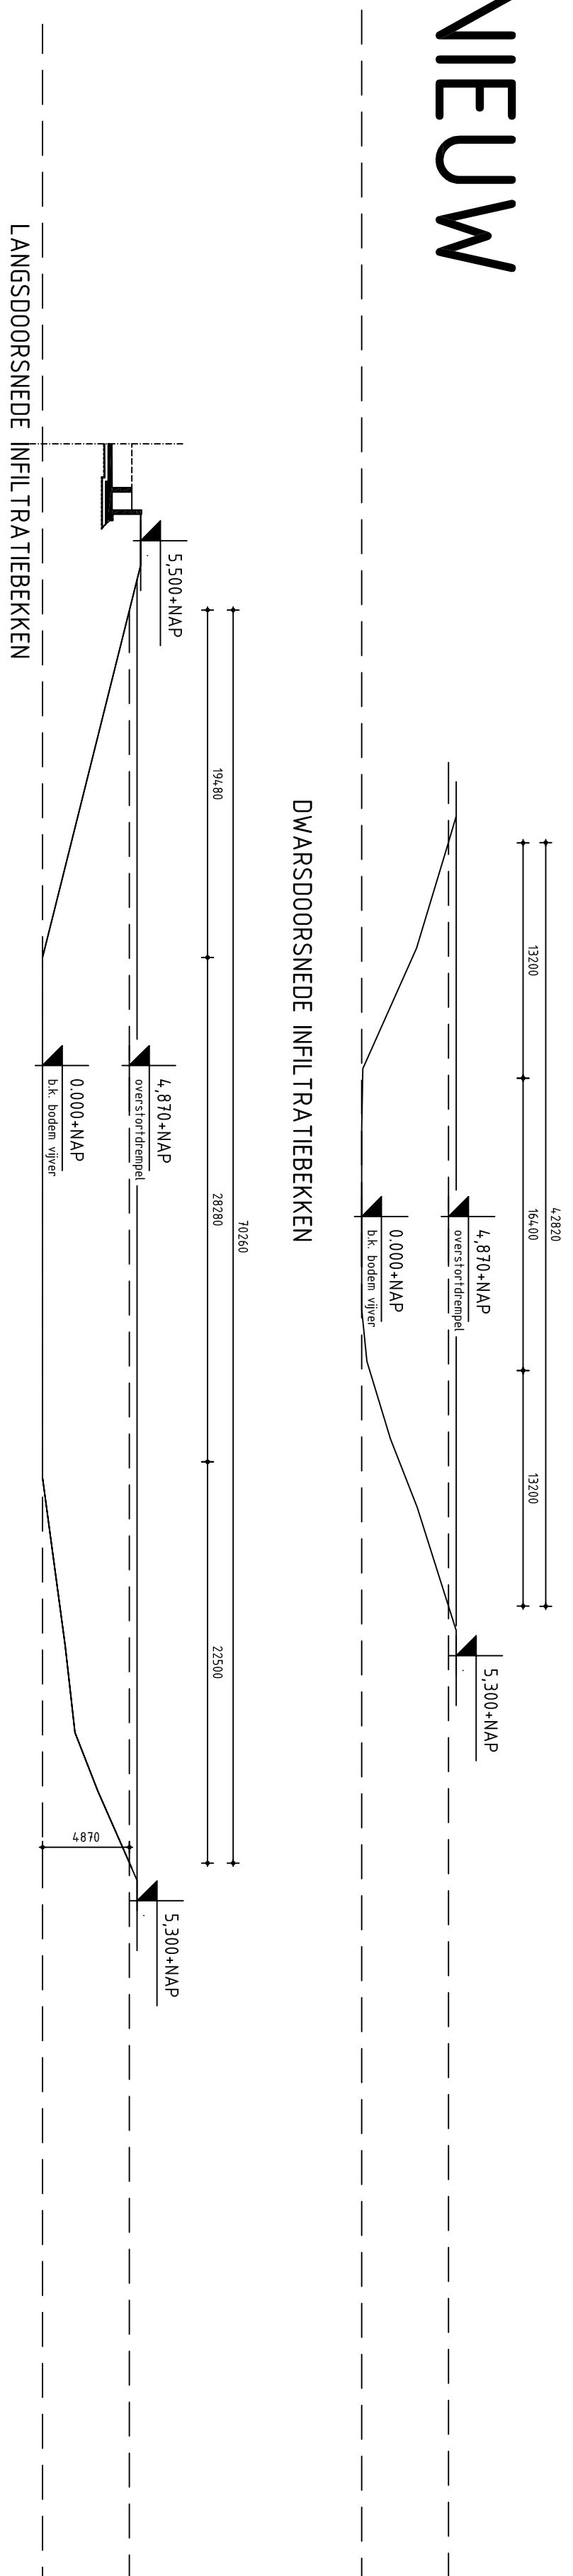

Area
3127.35 m²
OK

[illegible]