




Perceeloppervlakte		
Bouwnummer	Woningtype	Perceel oppervlakte
1	B1	144,84
2	A1	85,12
2	brandgang	6,30
		91,42 m²
3	A1	85,13
3	brandgang	6,30
		91,43 m²
4	A1	85,12
4	brandgang	6,30
		91,42 m²
5	A1	85,11
5	brandgang	6,30
		91,41 m²
6	A1	85,10
6	brandgang	6,30
		91,40 m²
7	A1	85,09
7	brandgang	6,30
		91,39 m²
8	B2	139,61
8	brandgang	10,35
		149,97 m²
9	C1	270,39
10	C2	232,96
11	C1	232,96
12	C2	266,85
13	C1	219,90
14	C2	207,21
15	C1	206,87
16	C2	208,90
17	D1	308,22
18	D2	300,57
19	D1	297,36
20	D2	291,30
		3886,77 m²

Renvooi situatie

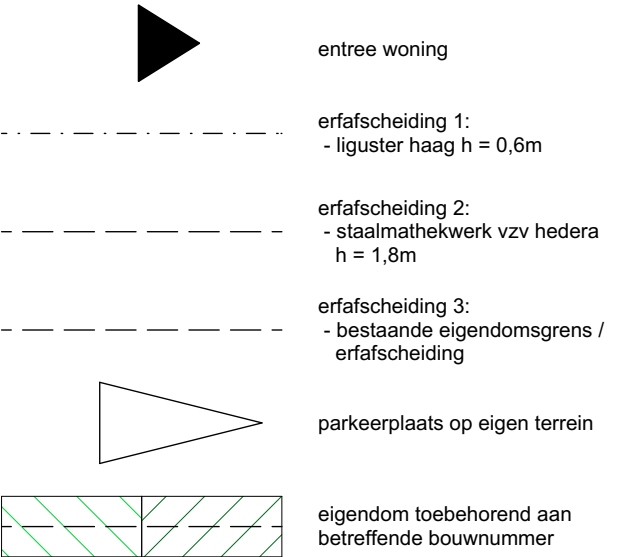

Situatietekening

WERKNUMMER 19939
BLAD DO-01

PROJECT Achter de Wolput te Vlijmen

OPDRACHTGEVER
Hoefnagel Projectontwikkeling
Belgiëstraat 23, 5171 PN Kaatsheuvel

ONDERDEEL Definitief Ontwerp
DATUM 13-01-2025
06-02-2025

TEKENAAR MvdB

FORMAAT A1

SCHAAL 1:500

QUADRANT
architecten bna

Quadrant Architecten BNA
Markt 24, 4761 CE Zevenbergen, +31(0)168 32 82 55
in f PROJECTEN BEKIJKEN? QARCH.NL

Omgevingsvergunning Bopa
Basis

KENMERK: 2123306
DATUM: 10-10-2025

