
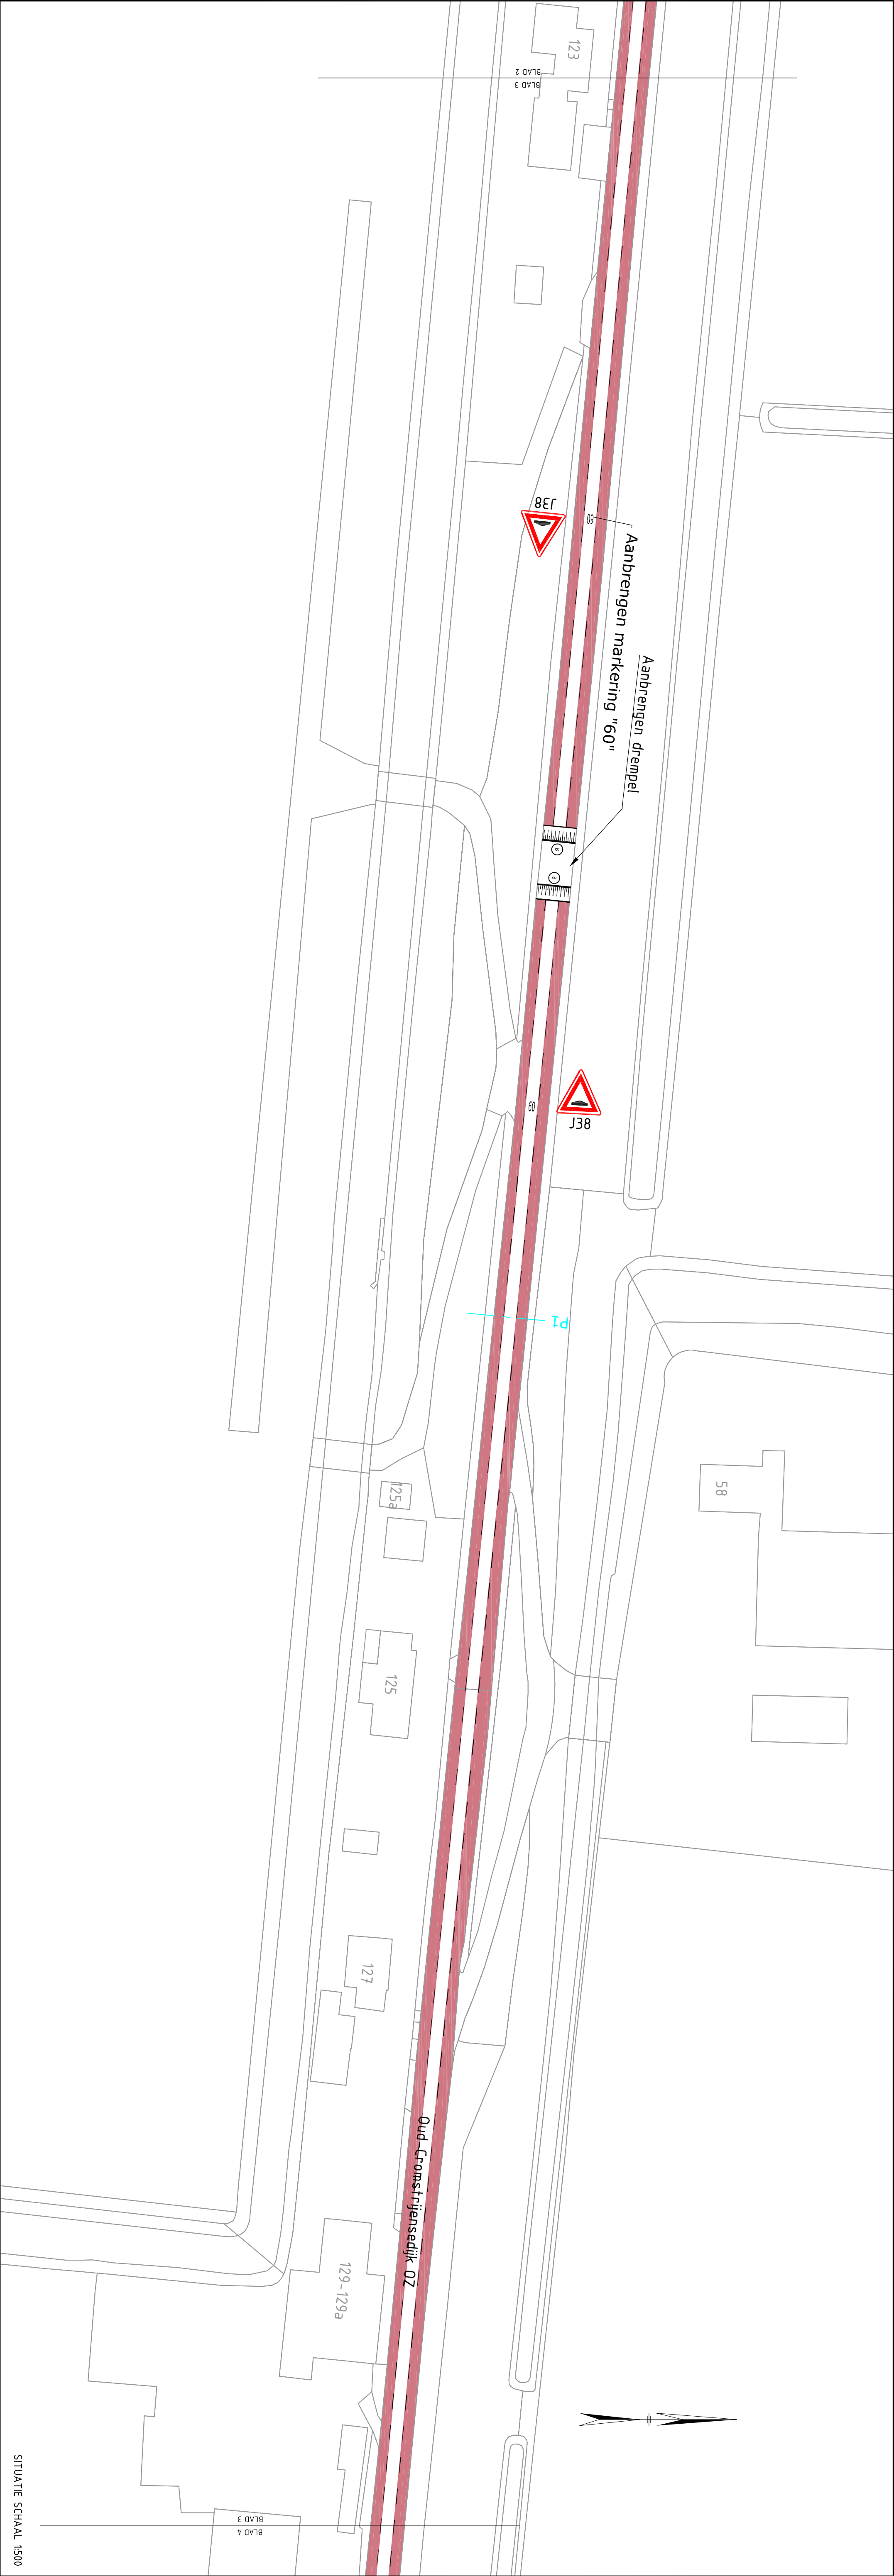
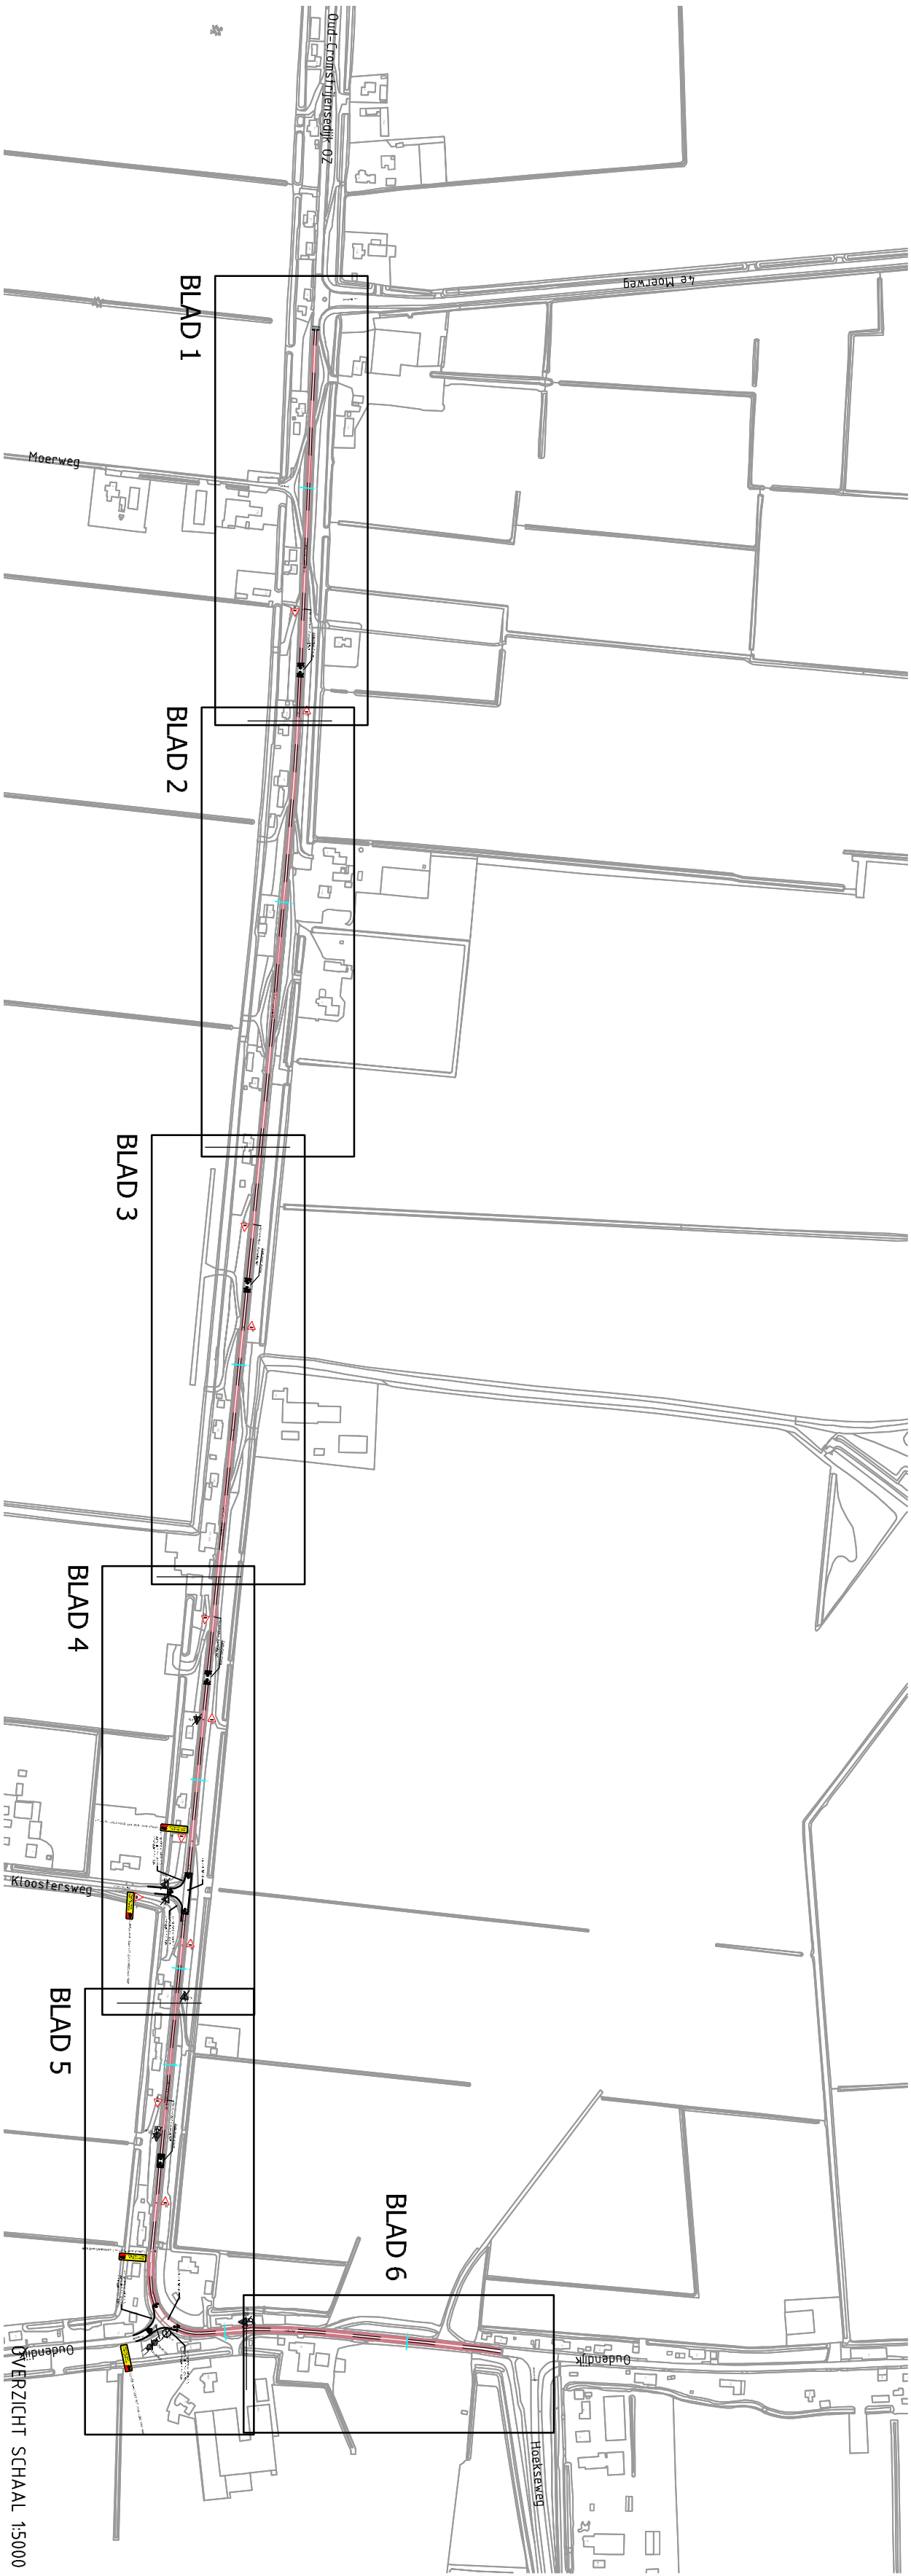


PRINCIPÉ PROFIEL 1 SCHAA 150

NIJWE HOOGTE N+M	0.00	0.00	0.01	0.02	0.03	0.04	0.05	0.06	0.07	0.08	2.00
NIJWE AFSTAND N+M	0.00	0.24	0.48	0.72	0.96	1.20	1.44	1.68	1.92	2.16	2.40

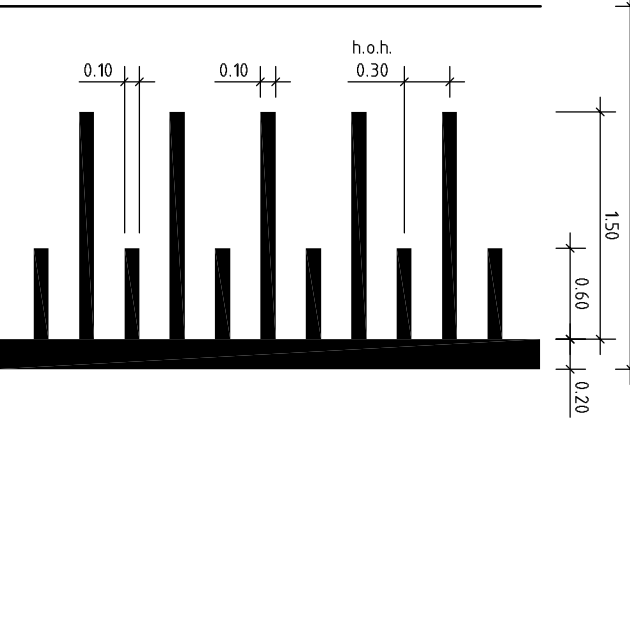

F560 DVI OUD-CROMSTRJENSEDIJK OZ

H0307, H0602 en H603

KLAASWAAL-STRJEN

Versie : 0-9-2024

Schaal : 1:50 1:500 1:5000

Project : 15117A01

Blad 3 van 6

Formaat : A1

Behoort bij : 15117A01

Referentie : 15117A01

Auteur : MARBE

Handtekening 100 Postbus 4103 2800 GC RIDDERKERK

tel. 088 - 974 30 00 fax 088 - 974 30 01 [www.wvst.nl](mailto:info@wvst.nl)