




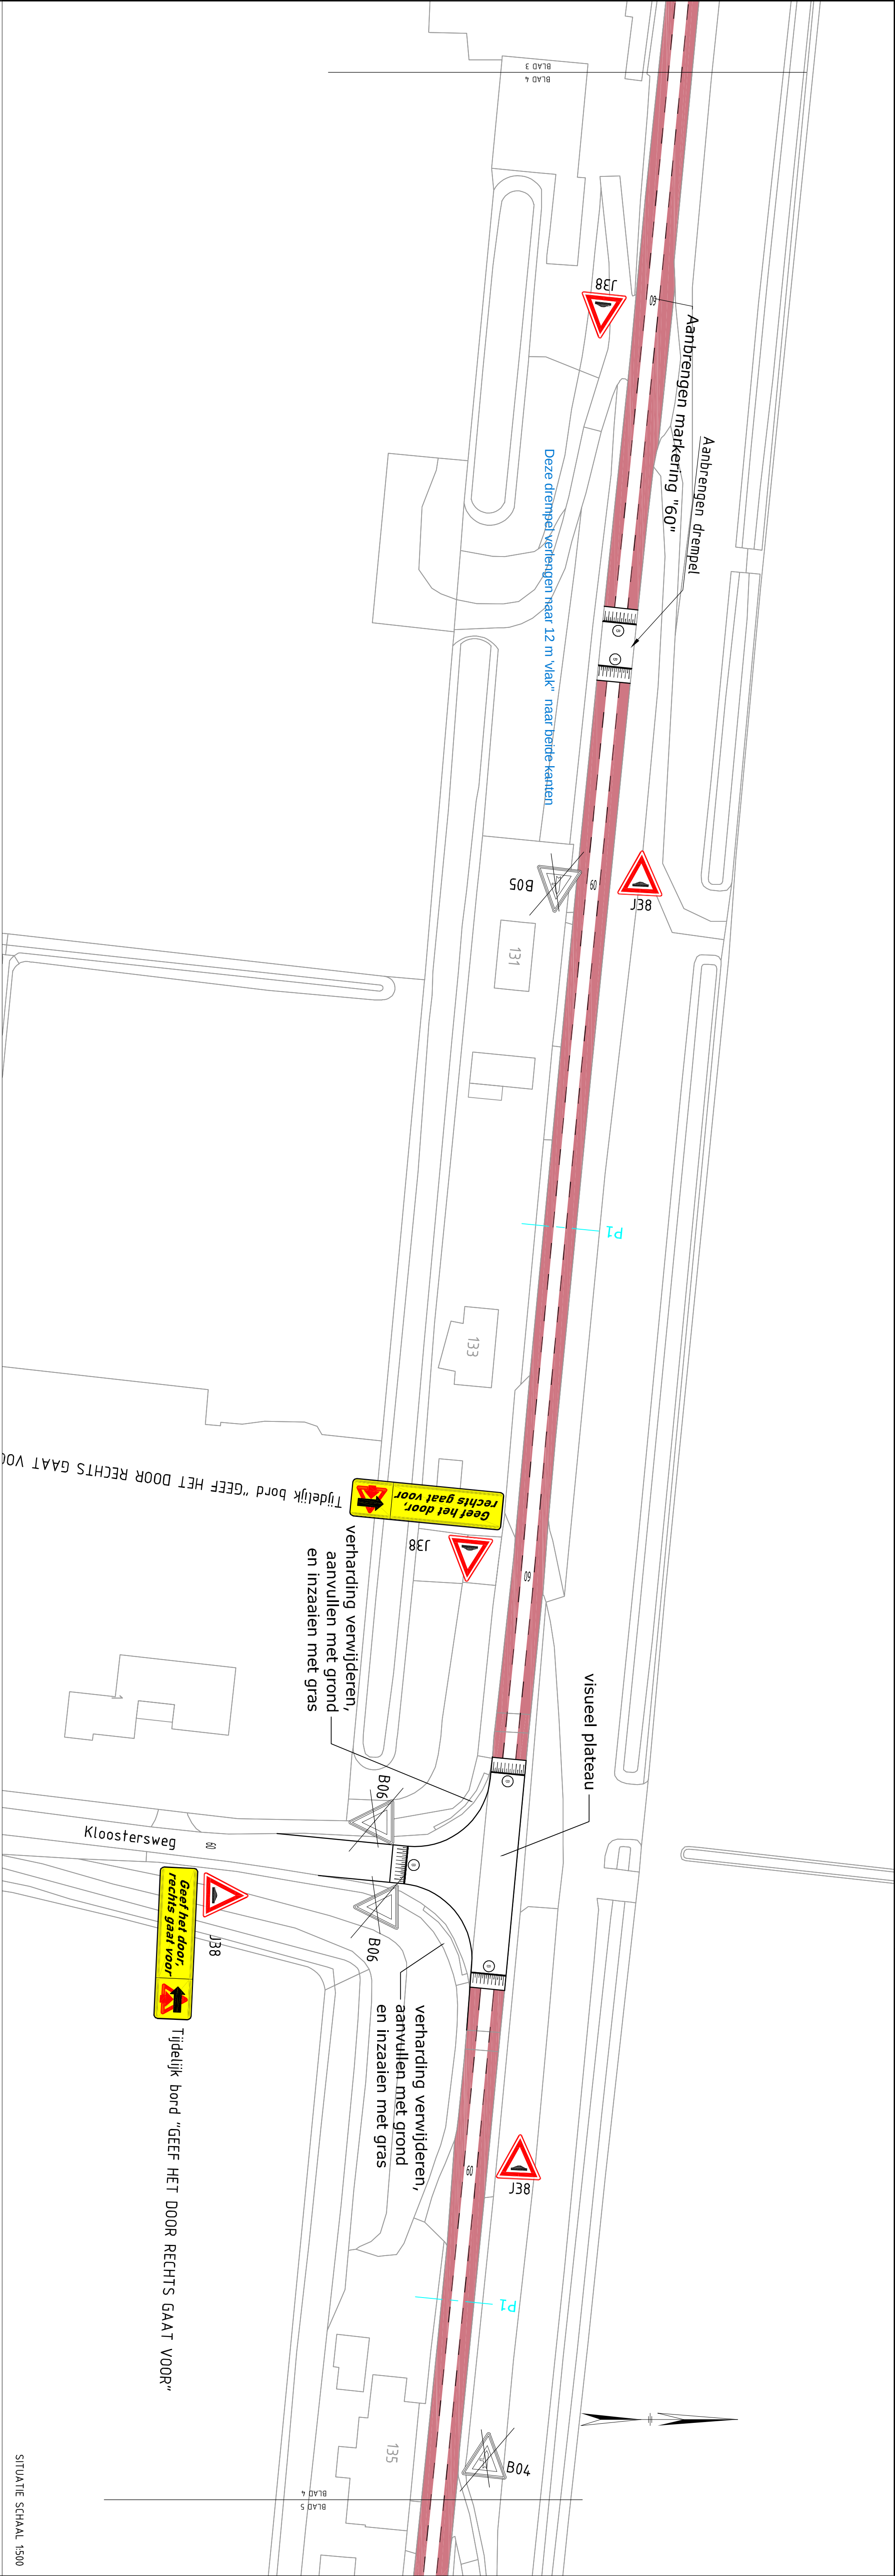


SITUATE SCHAAL 1:500

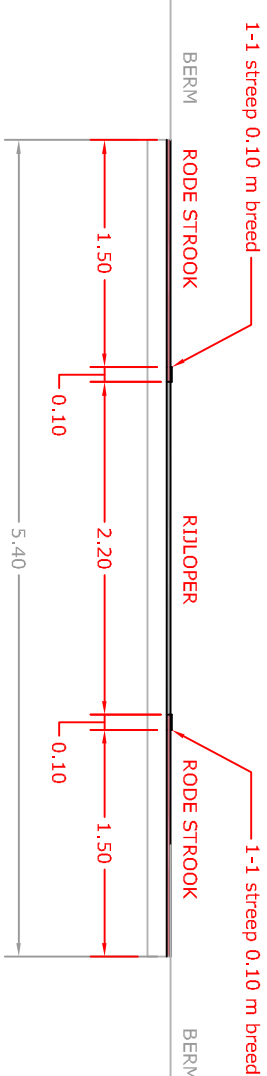

PRINCIPLE PROFIEL 1 SCHAAL 150


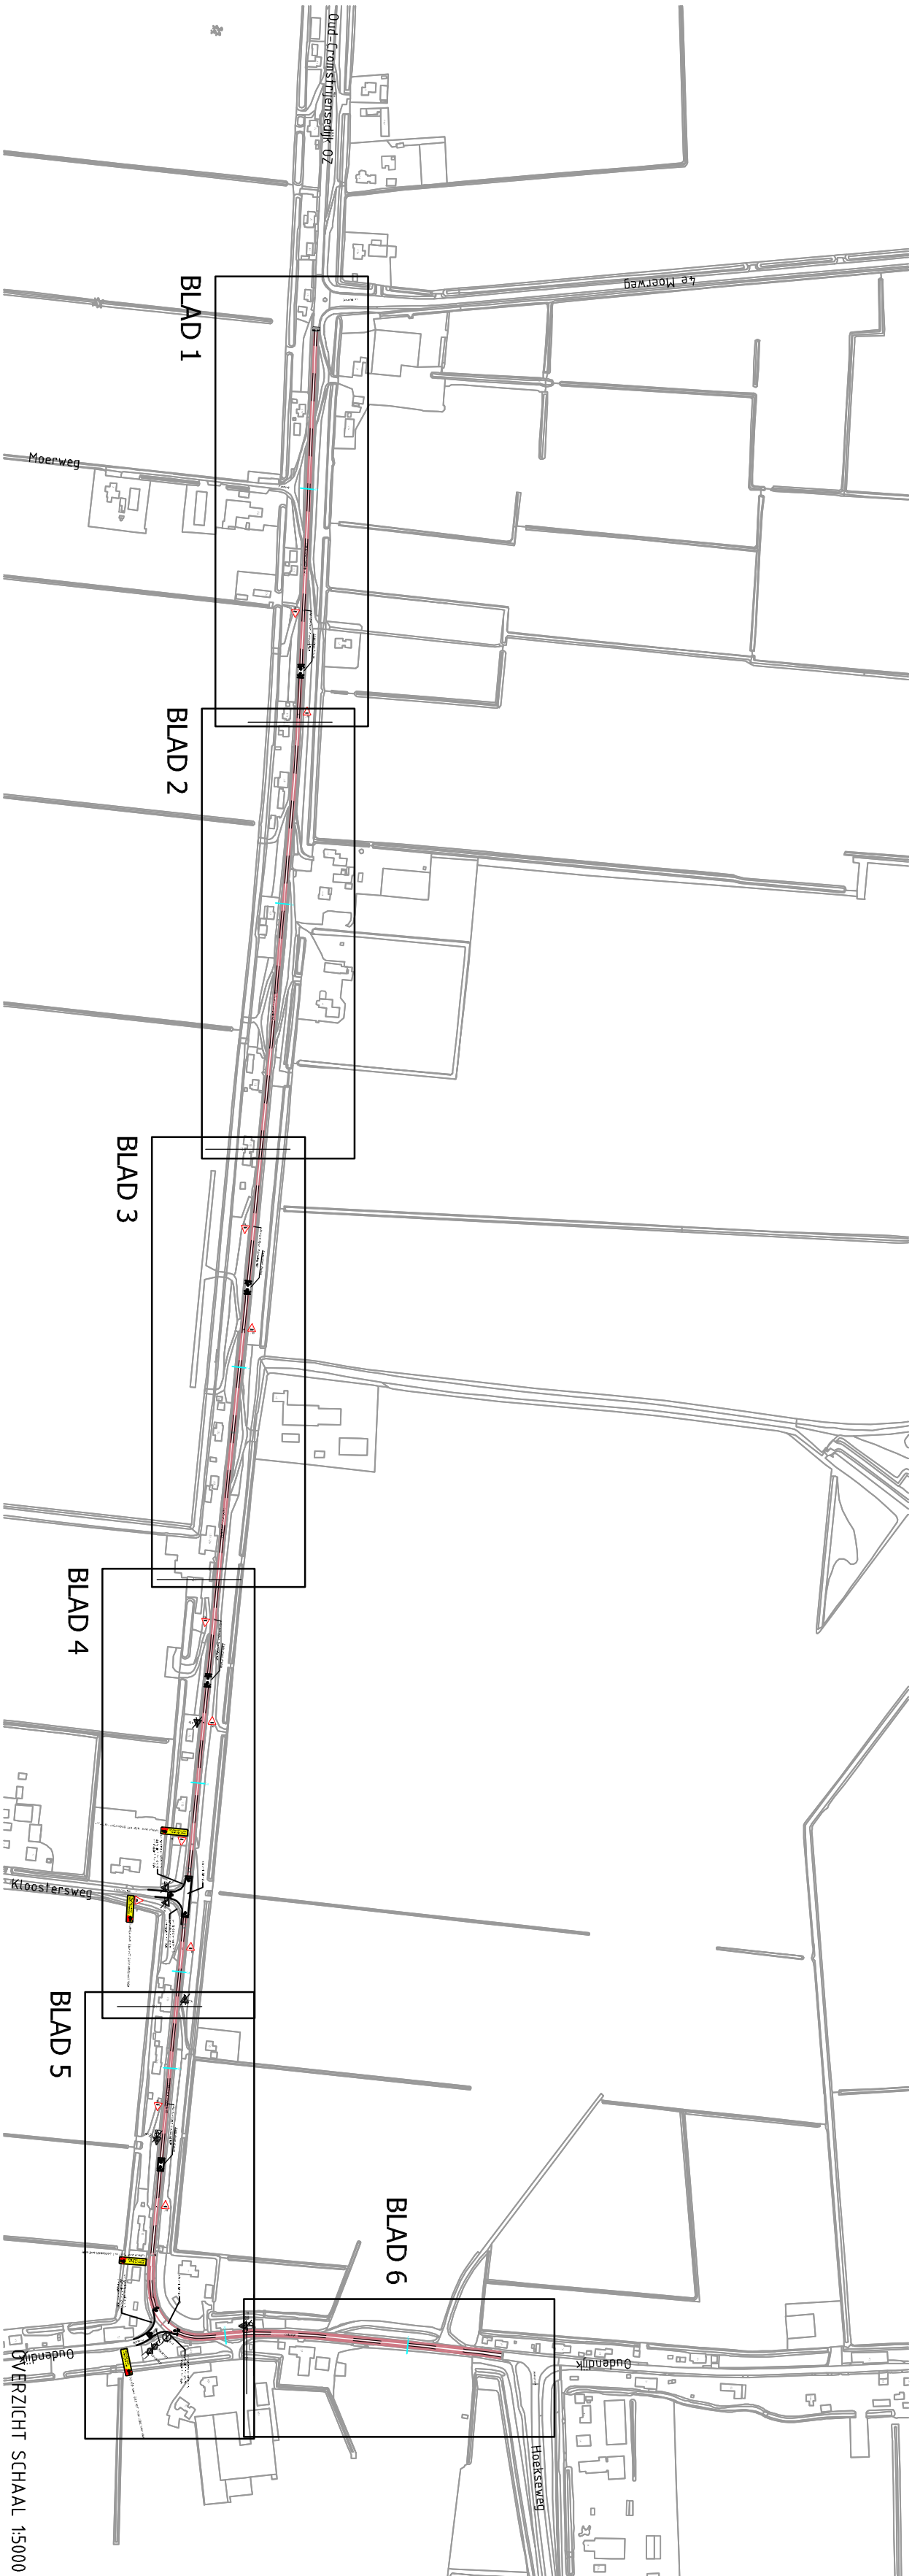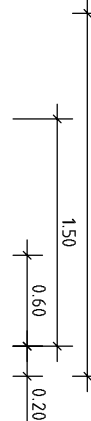

PRINCIPLE DETAIL - B
SCHAAL 1 : 50 - TALUDMARKERING SINUSVORMIGE OPRIT

**waterschap
Hollandse
Delta**

F560 DVI OUD-CROMSTRJENSEDIJK OZ
H0307, H0602 en H603
KLAASWAAL-STRJEN

Versie : 0-9-2024
Schaal : 1:50 1:500 1:5000
Project :
Blad 4 van 6

Behoort bij :
Referentie : 15117A01
Auteur : MARBE

Handelweg 100 Postbus 4103 2980 GC RIDDERKERK
tel. 088 - 974 30 00 fax 088 - 974 30 01 [www.wvhd.nl](mailto:info@wvhd.nl)