




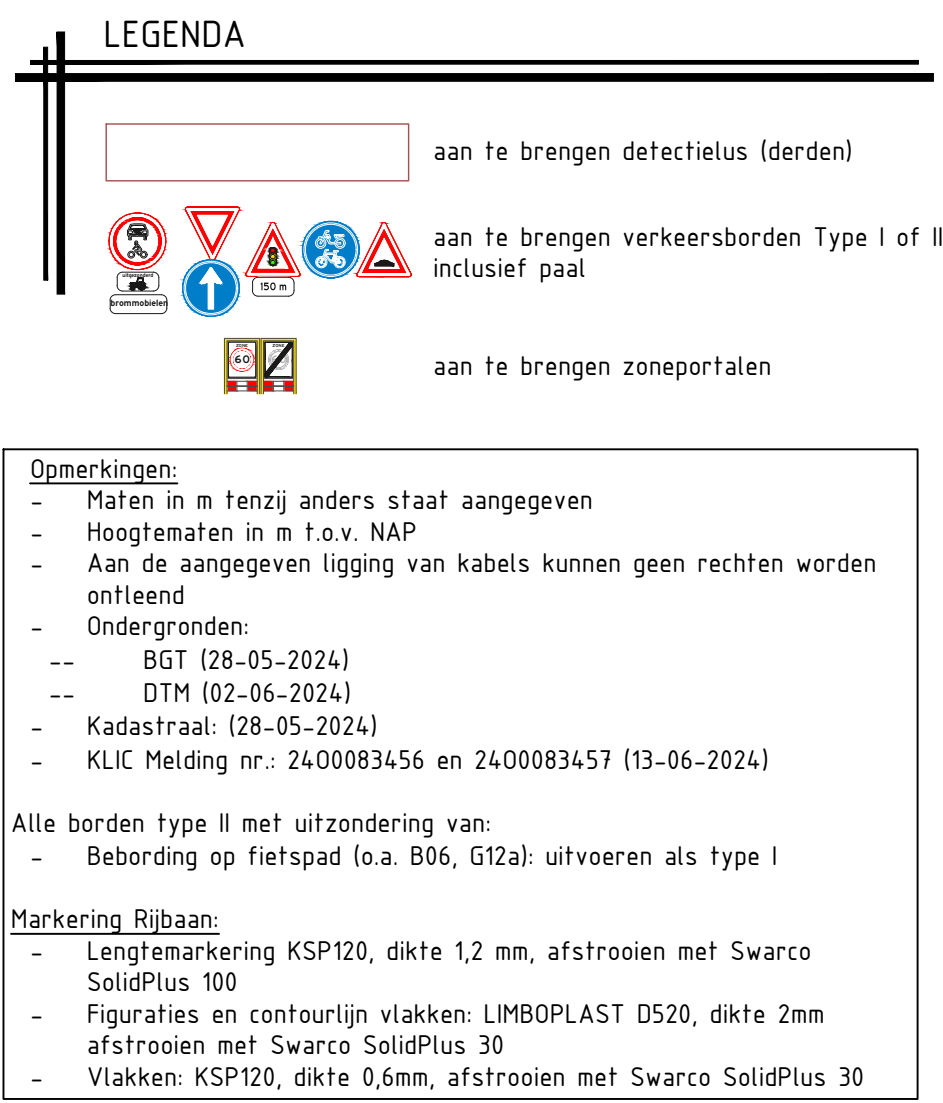


schaal 1:500

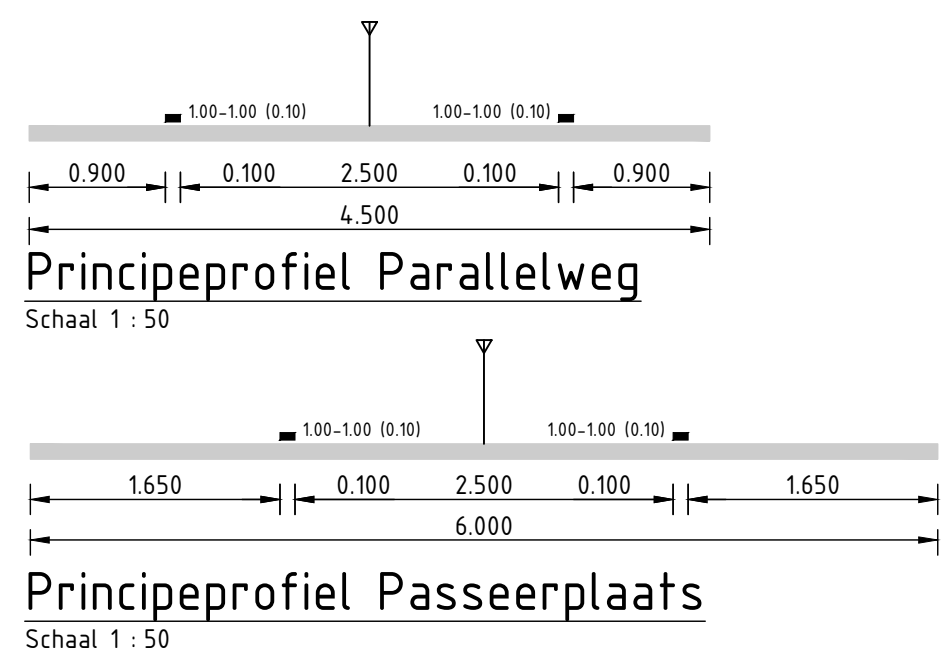

schaal 1:500

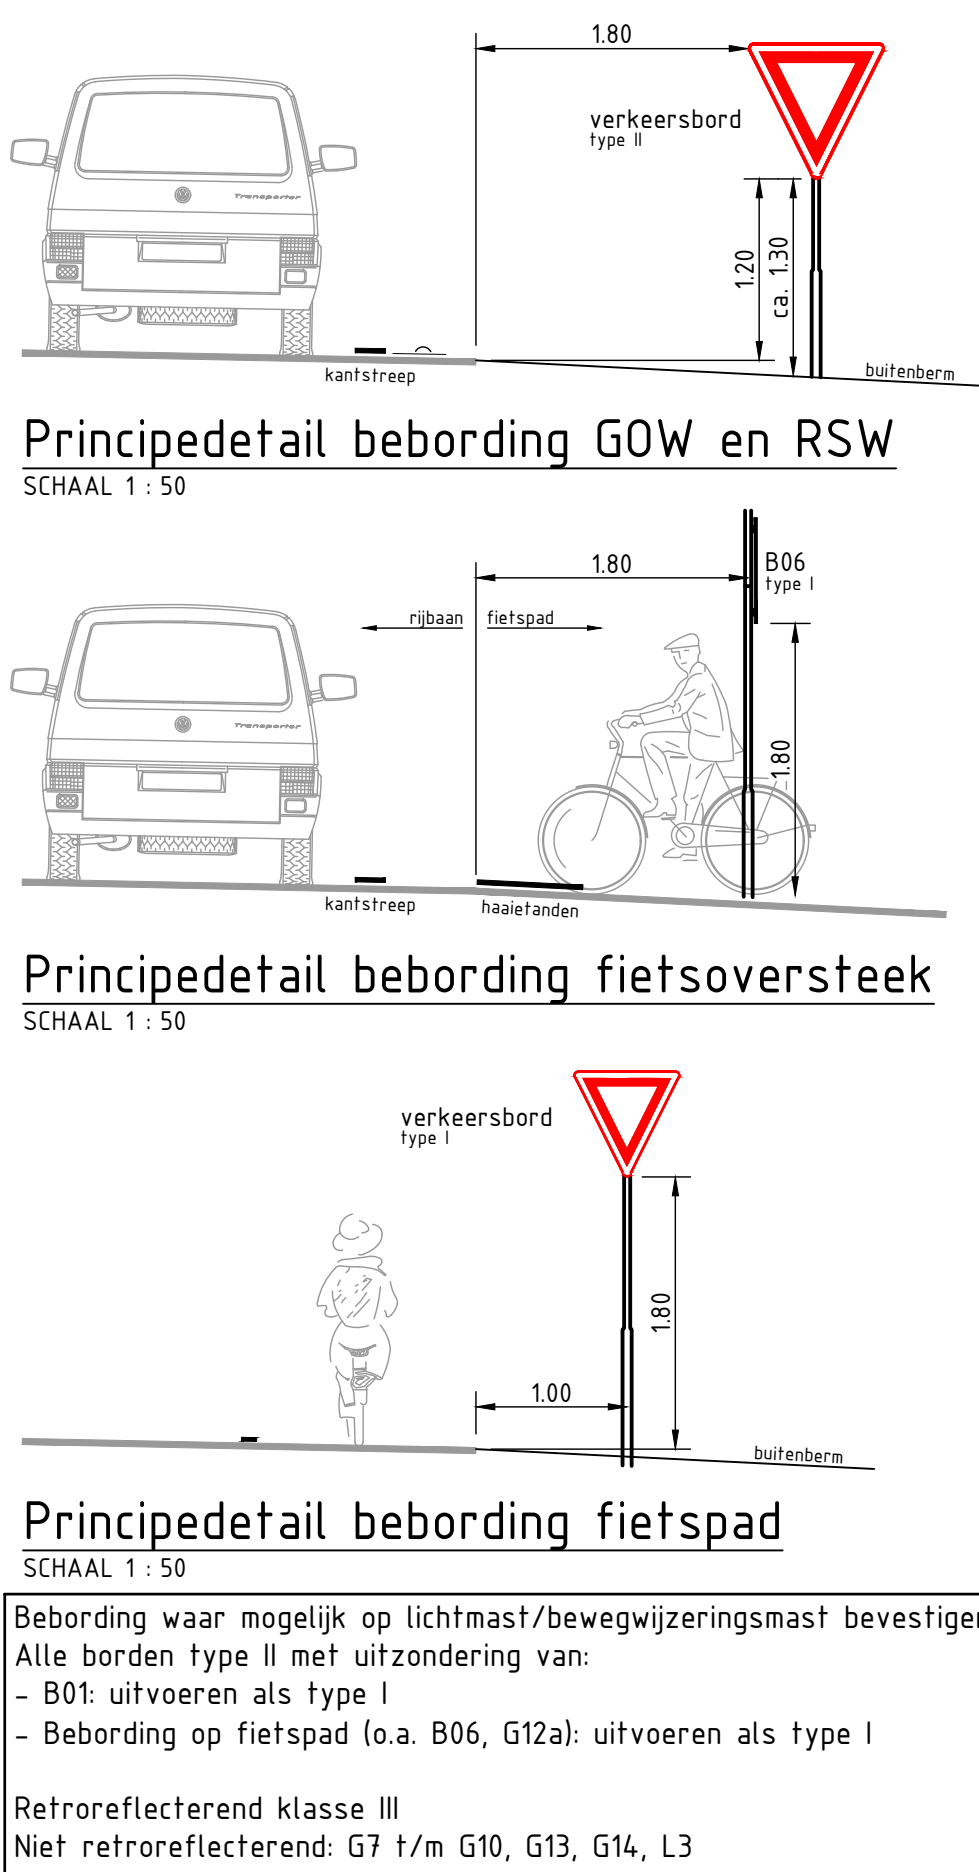

schaal 1:500

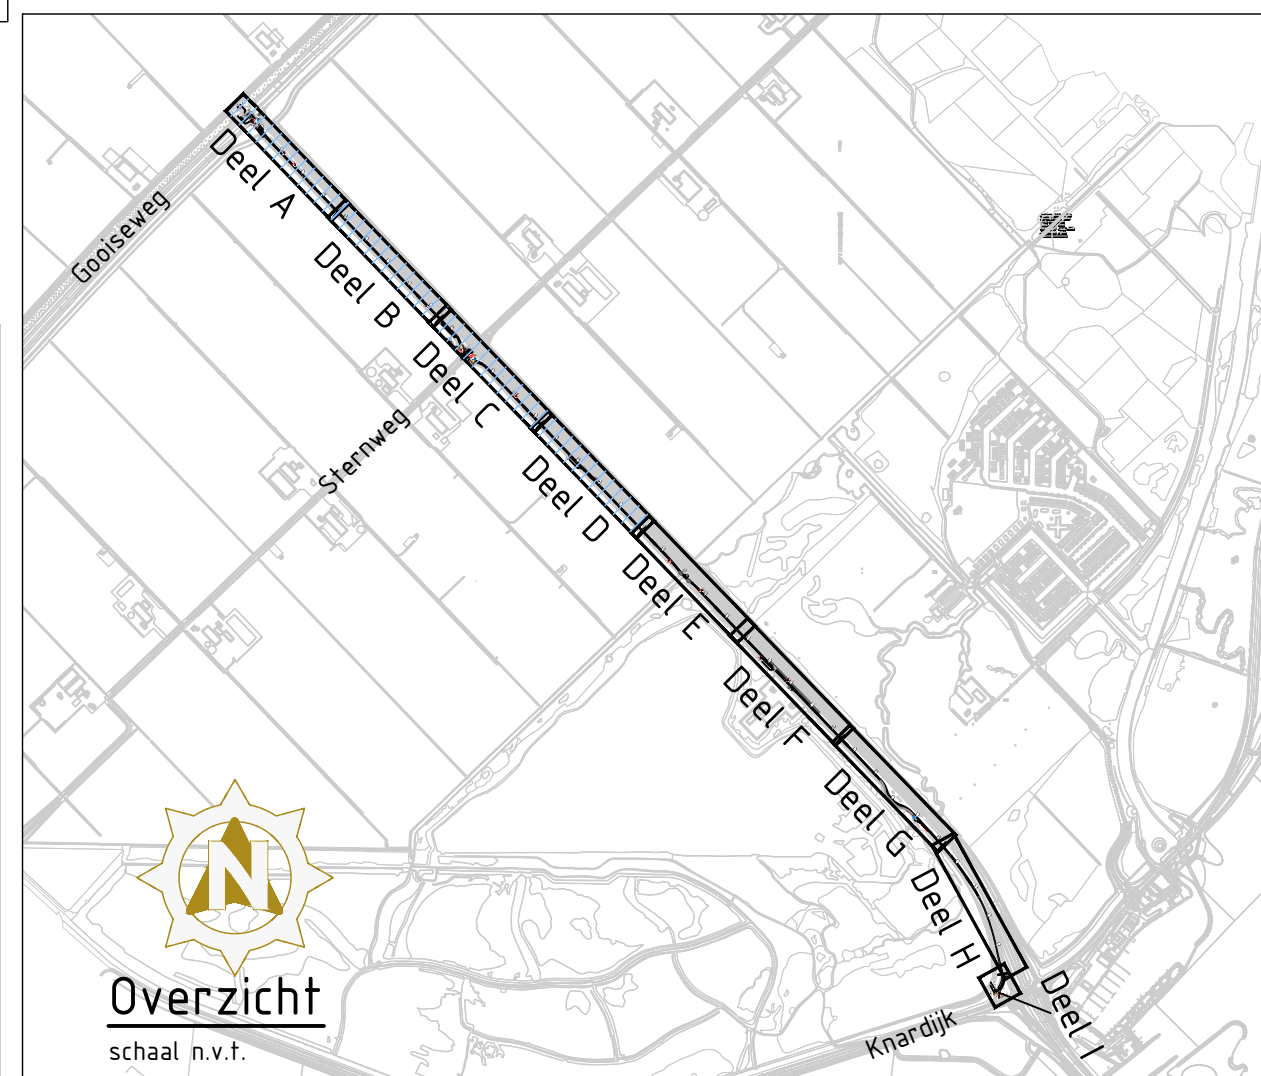

schaal 1:500

