


Hoekpunt 1:	X=105192.09	Y=491311.99	Hoekpunt 2:	X=105192.95	Y=491310.20
Hoekpunt 3:	X=105190.43	Y=491308.98	Hoekpunt 4:	X=105189.57	Y=491310.77

Hoekpunt A:	X=105192.24	Y=491313.87	Hoekpunt B:	X=105194.17	Y=491309.88
Hoekpunt C:	X=105189.70	Y=491307.72	Hoekpunt D:	X=105187.77	Y=491311.70



In opstal te verkrijgen 22 m² grond

— + — Kadaster grens

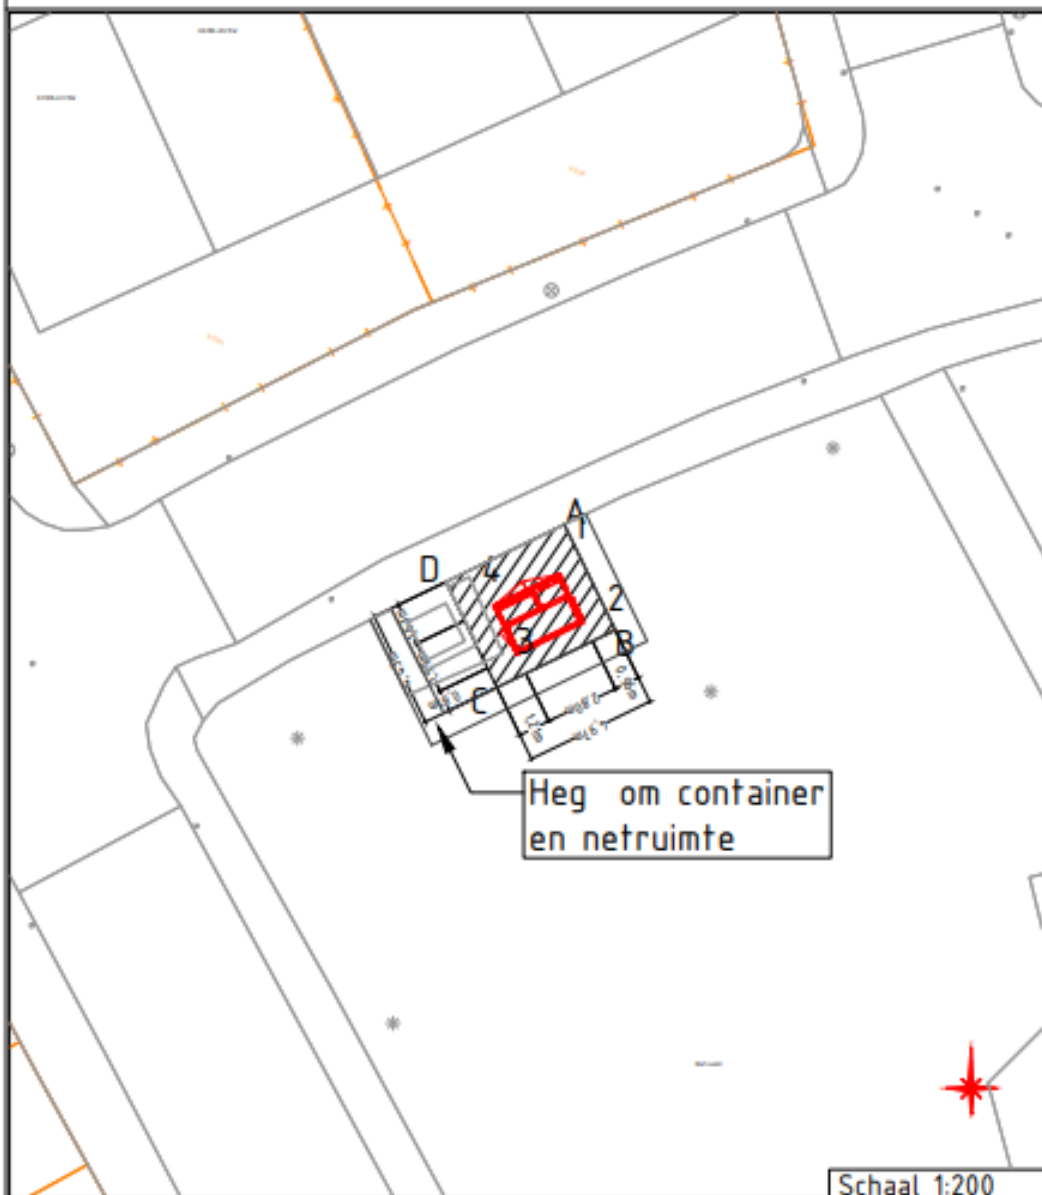

Schaal 1:1000

Caninefatenstraat \ Haarlem
Behuizing nr. 0 201 047
Stationstekening Caninefatenstraat 69 TO / AKA PKPSR-G10

Beheerkant :

Datum : 30-6-2025

Status	: Voorbereiding
--------	-----------------

Schul	: 1:200/1:1000
-------	----------------

Discipline : E-LS/E-MS

Blad nr:	1/2	Format:	A3
----------	-----	---------	----

CS ref. 0324679

Revis: NHZ & Rüchard - IPZ

00150

Liander

Genre:

Get



Engineer :

Revised: 09-07-2025



Tel.nr:

Schaal 1:200