





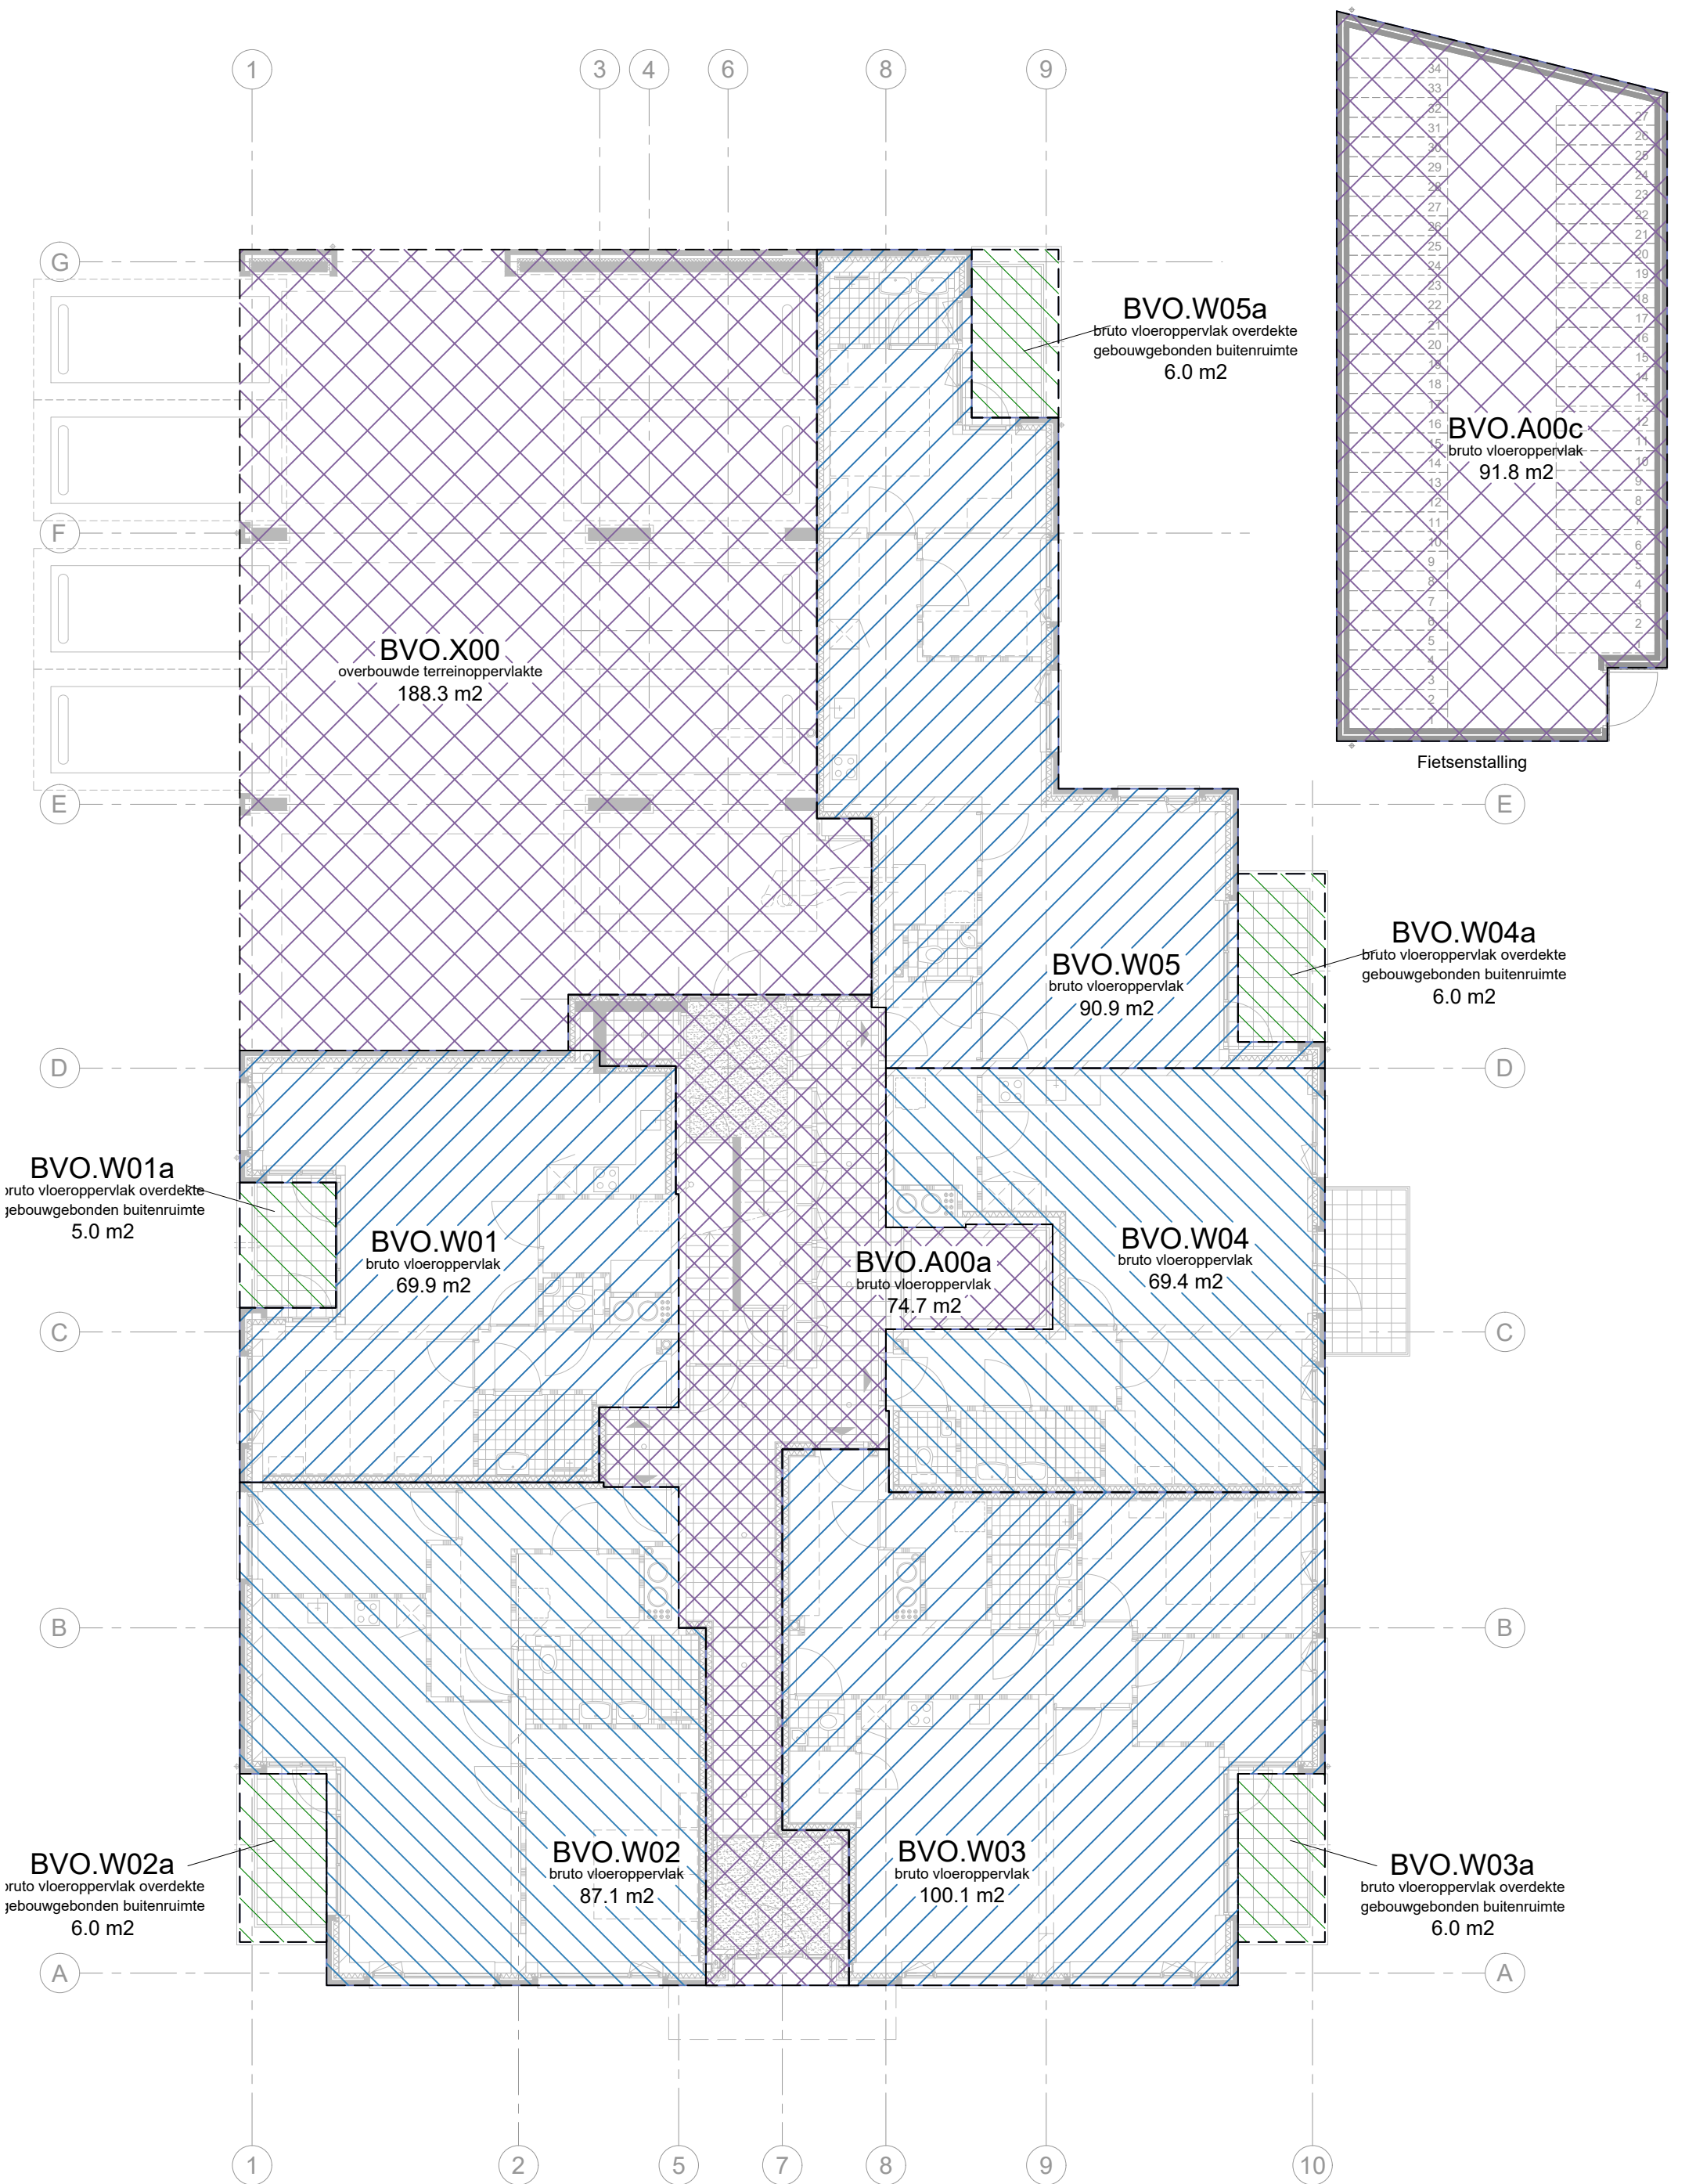


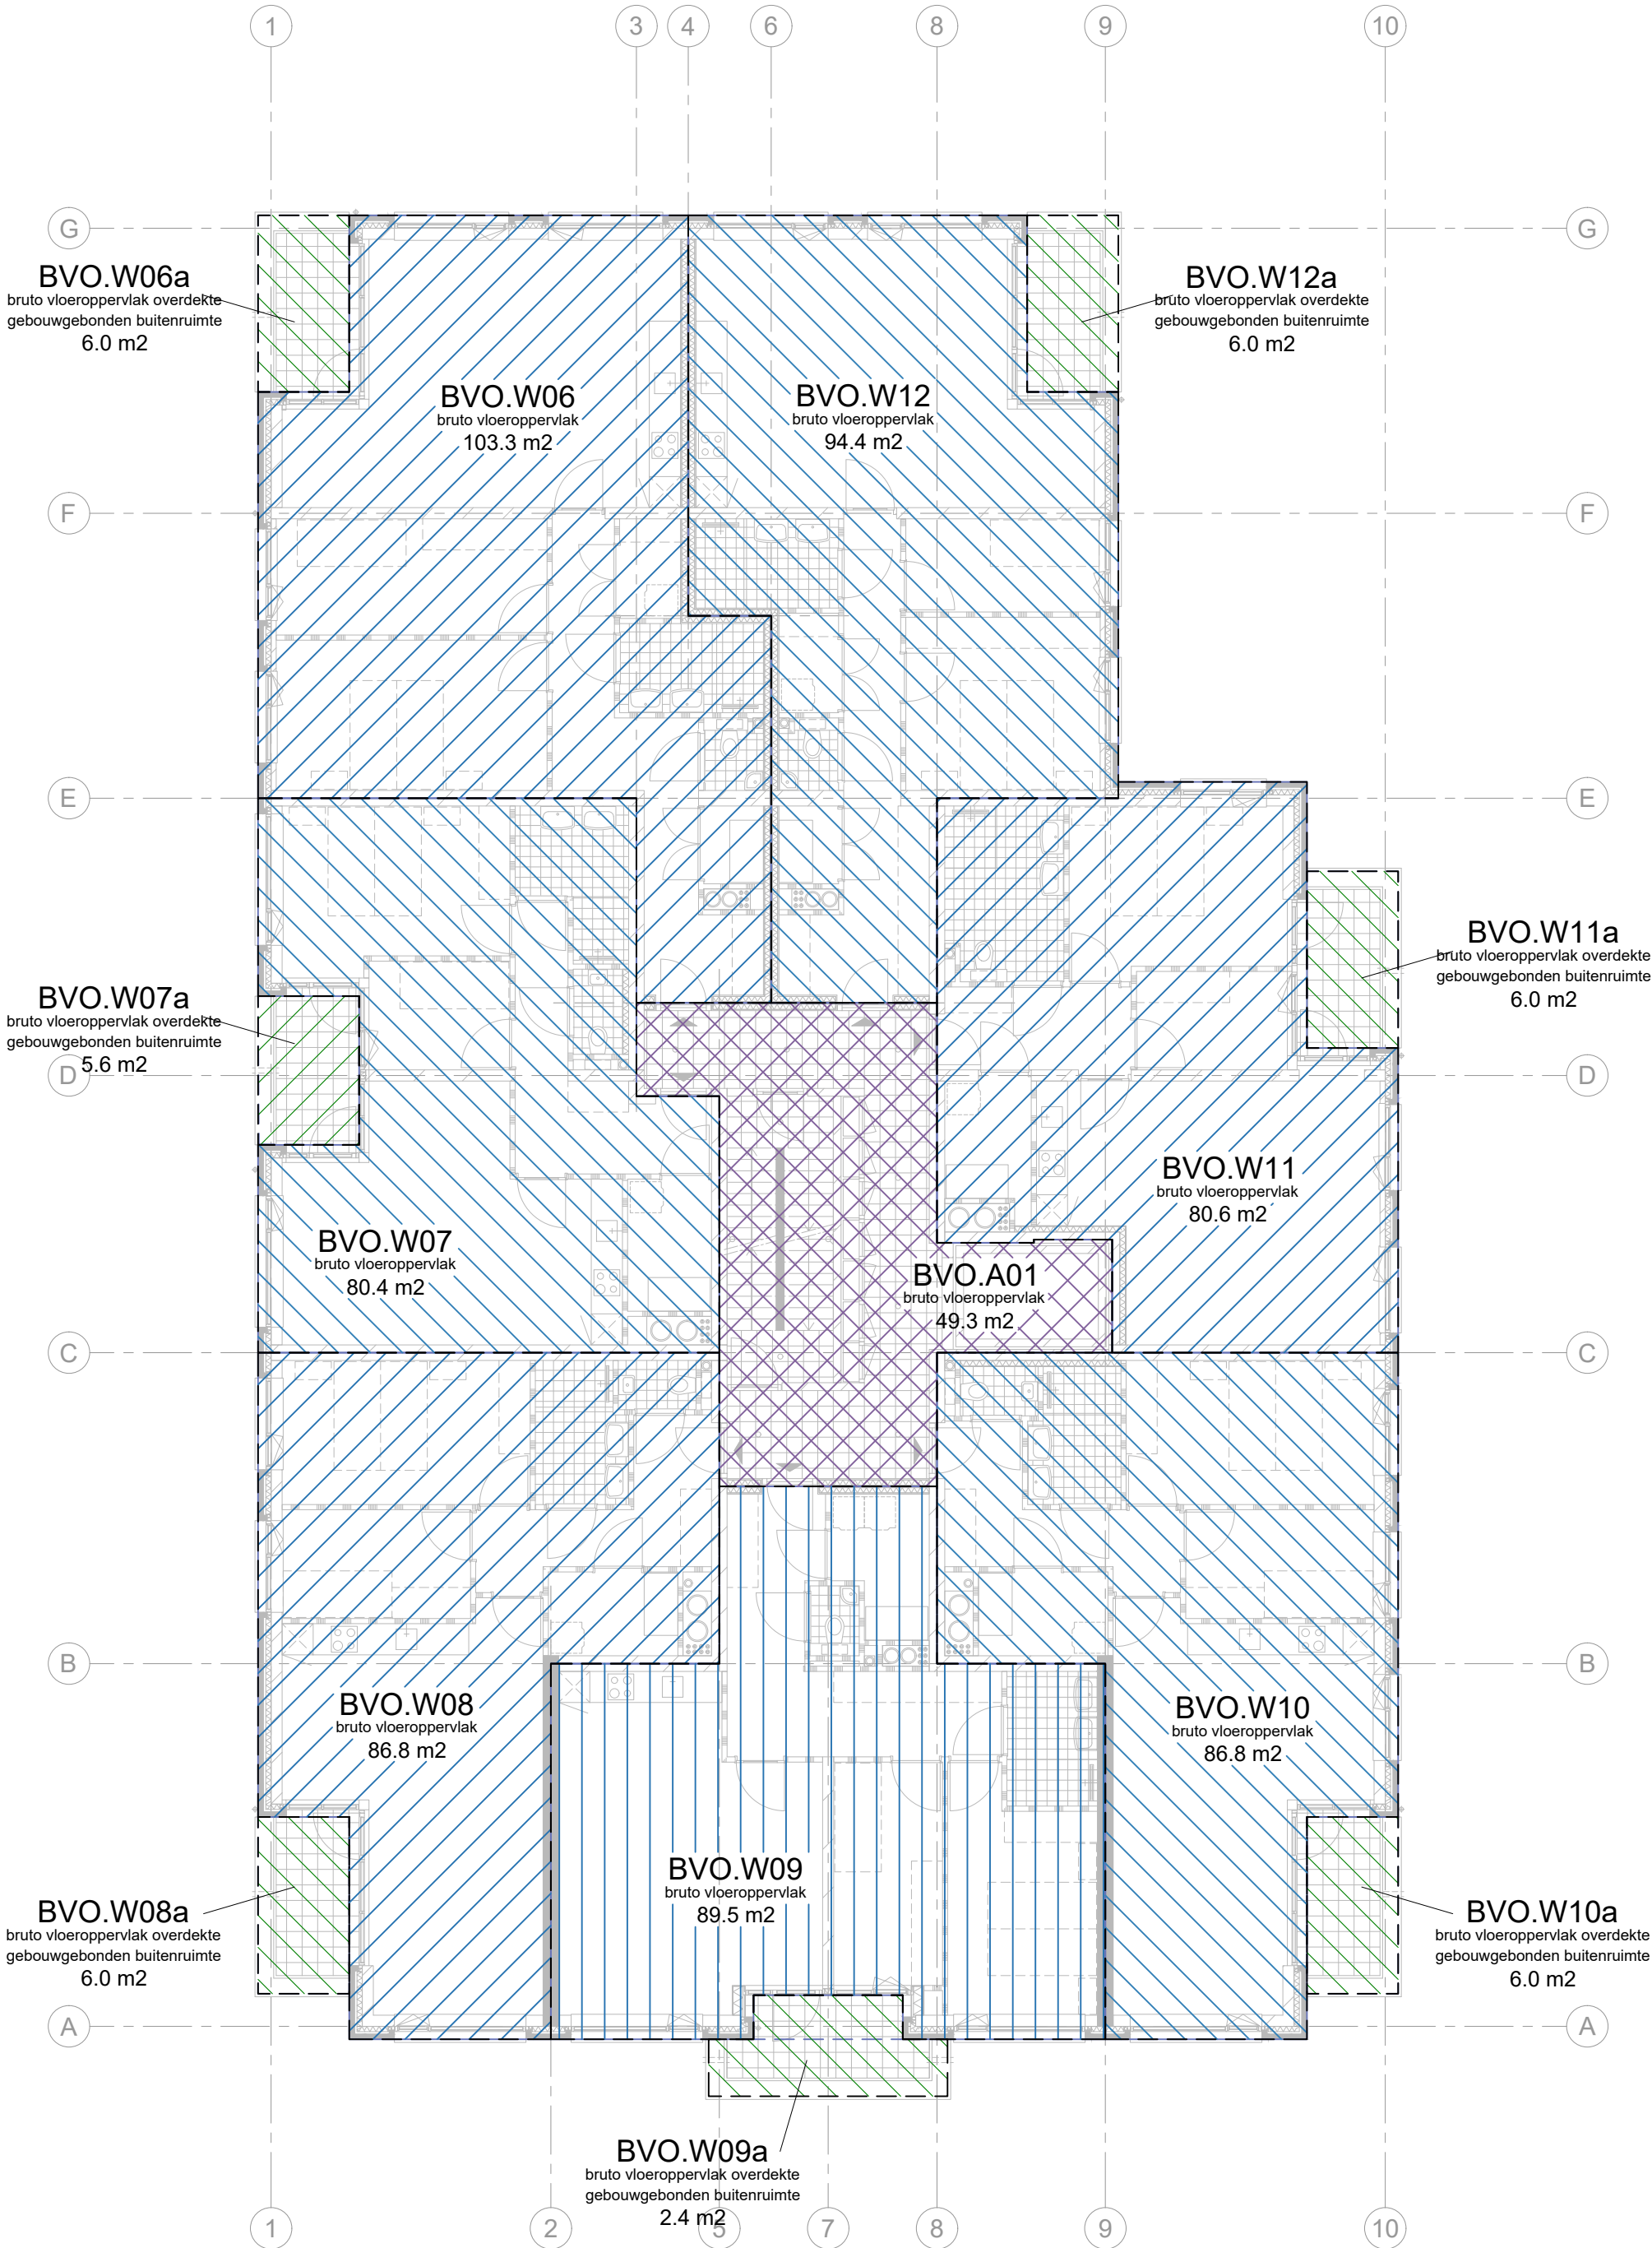


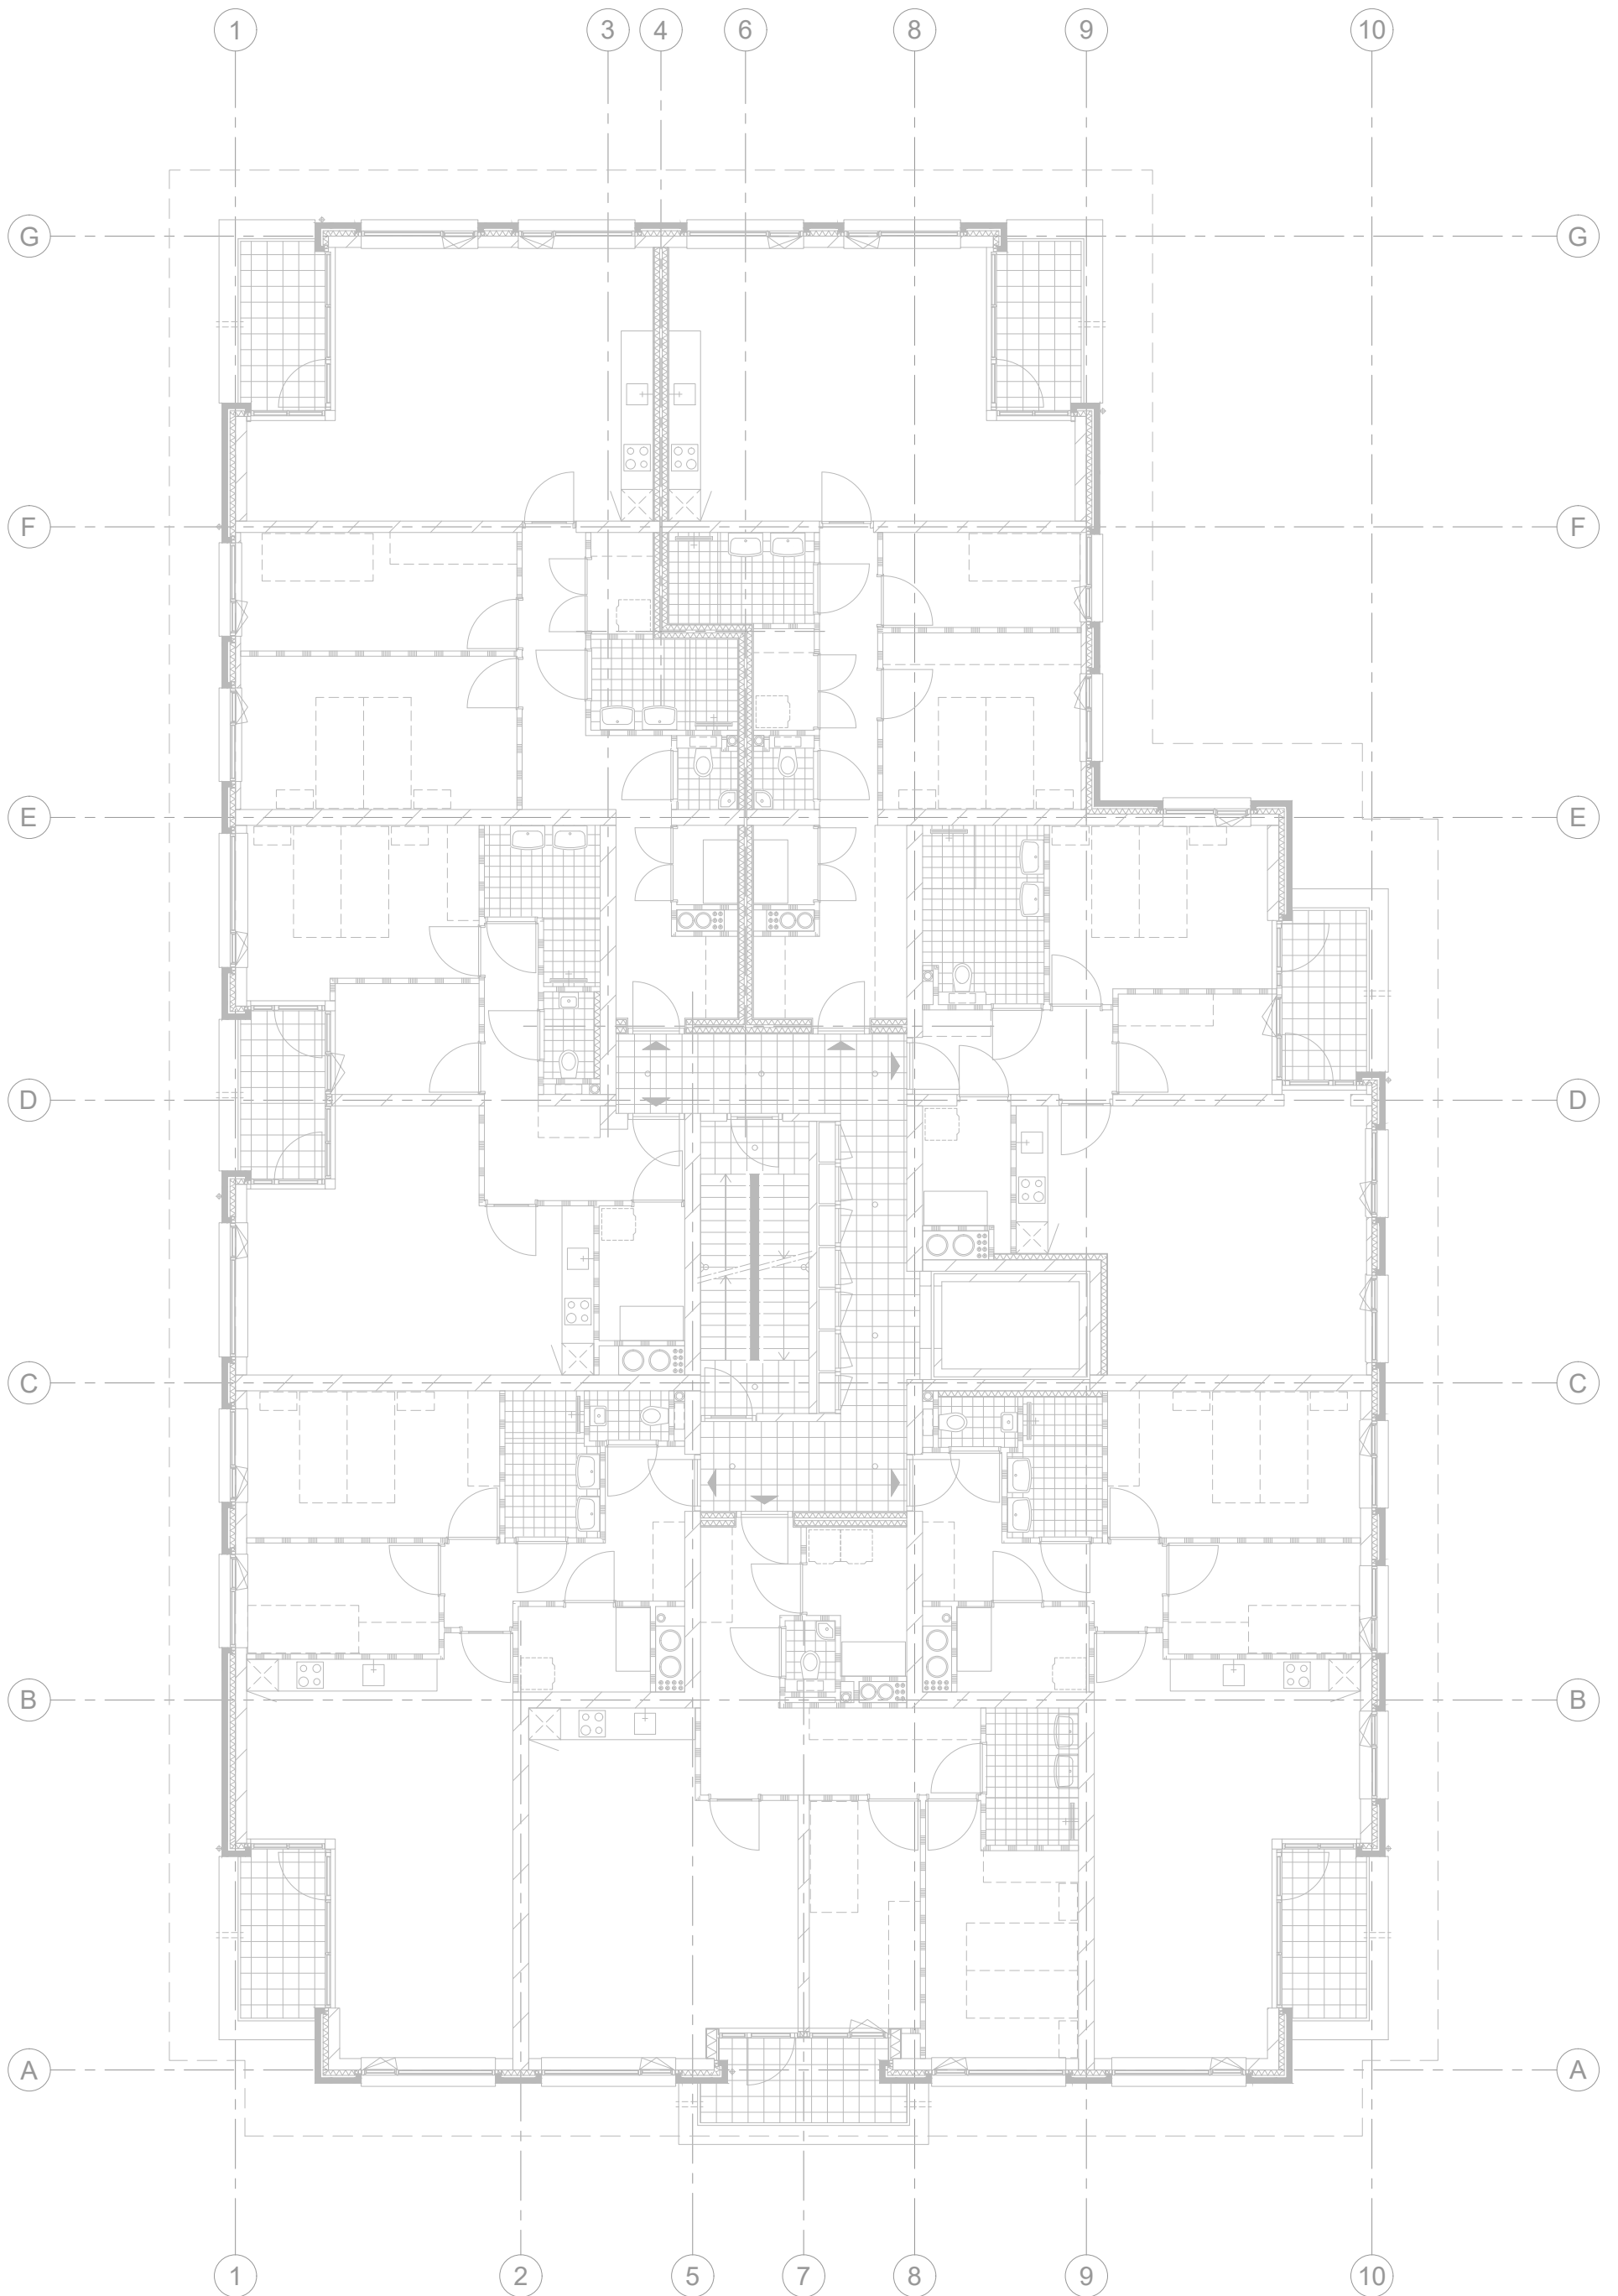


Voor m2 zie 1e verdieping

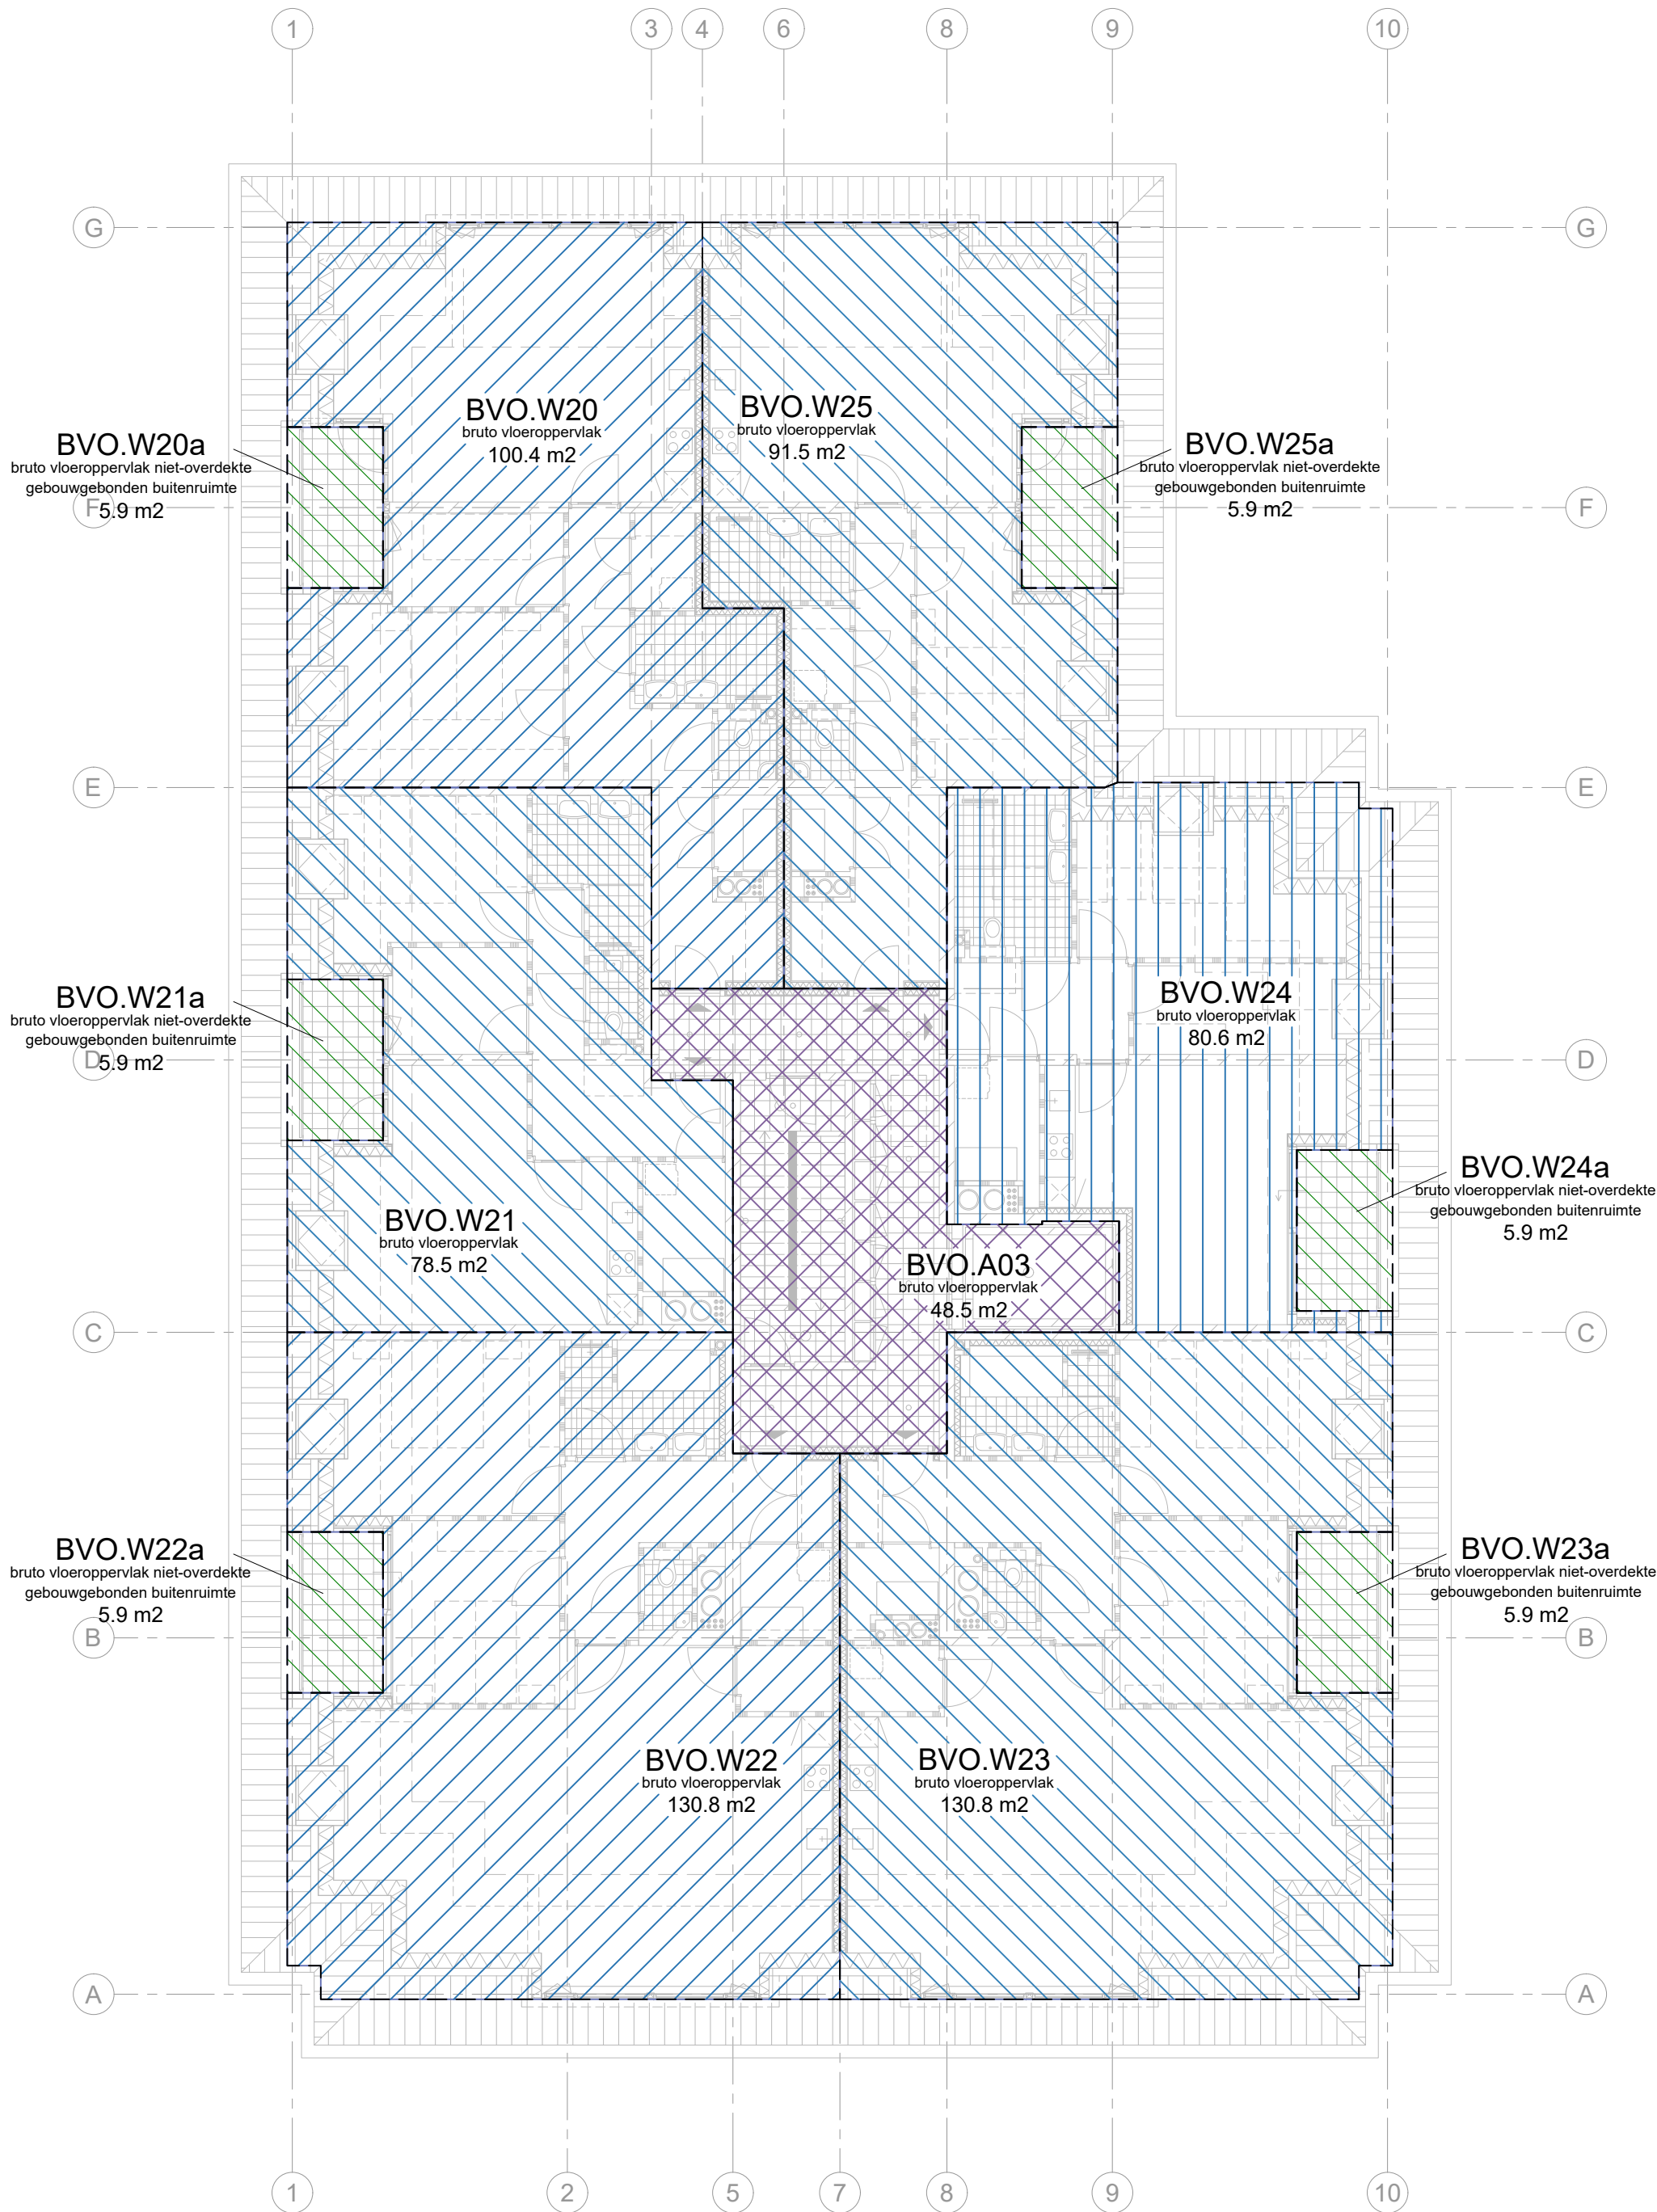


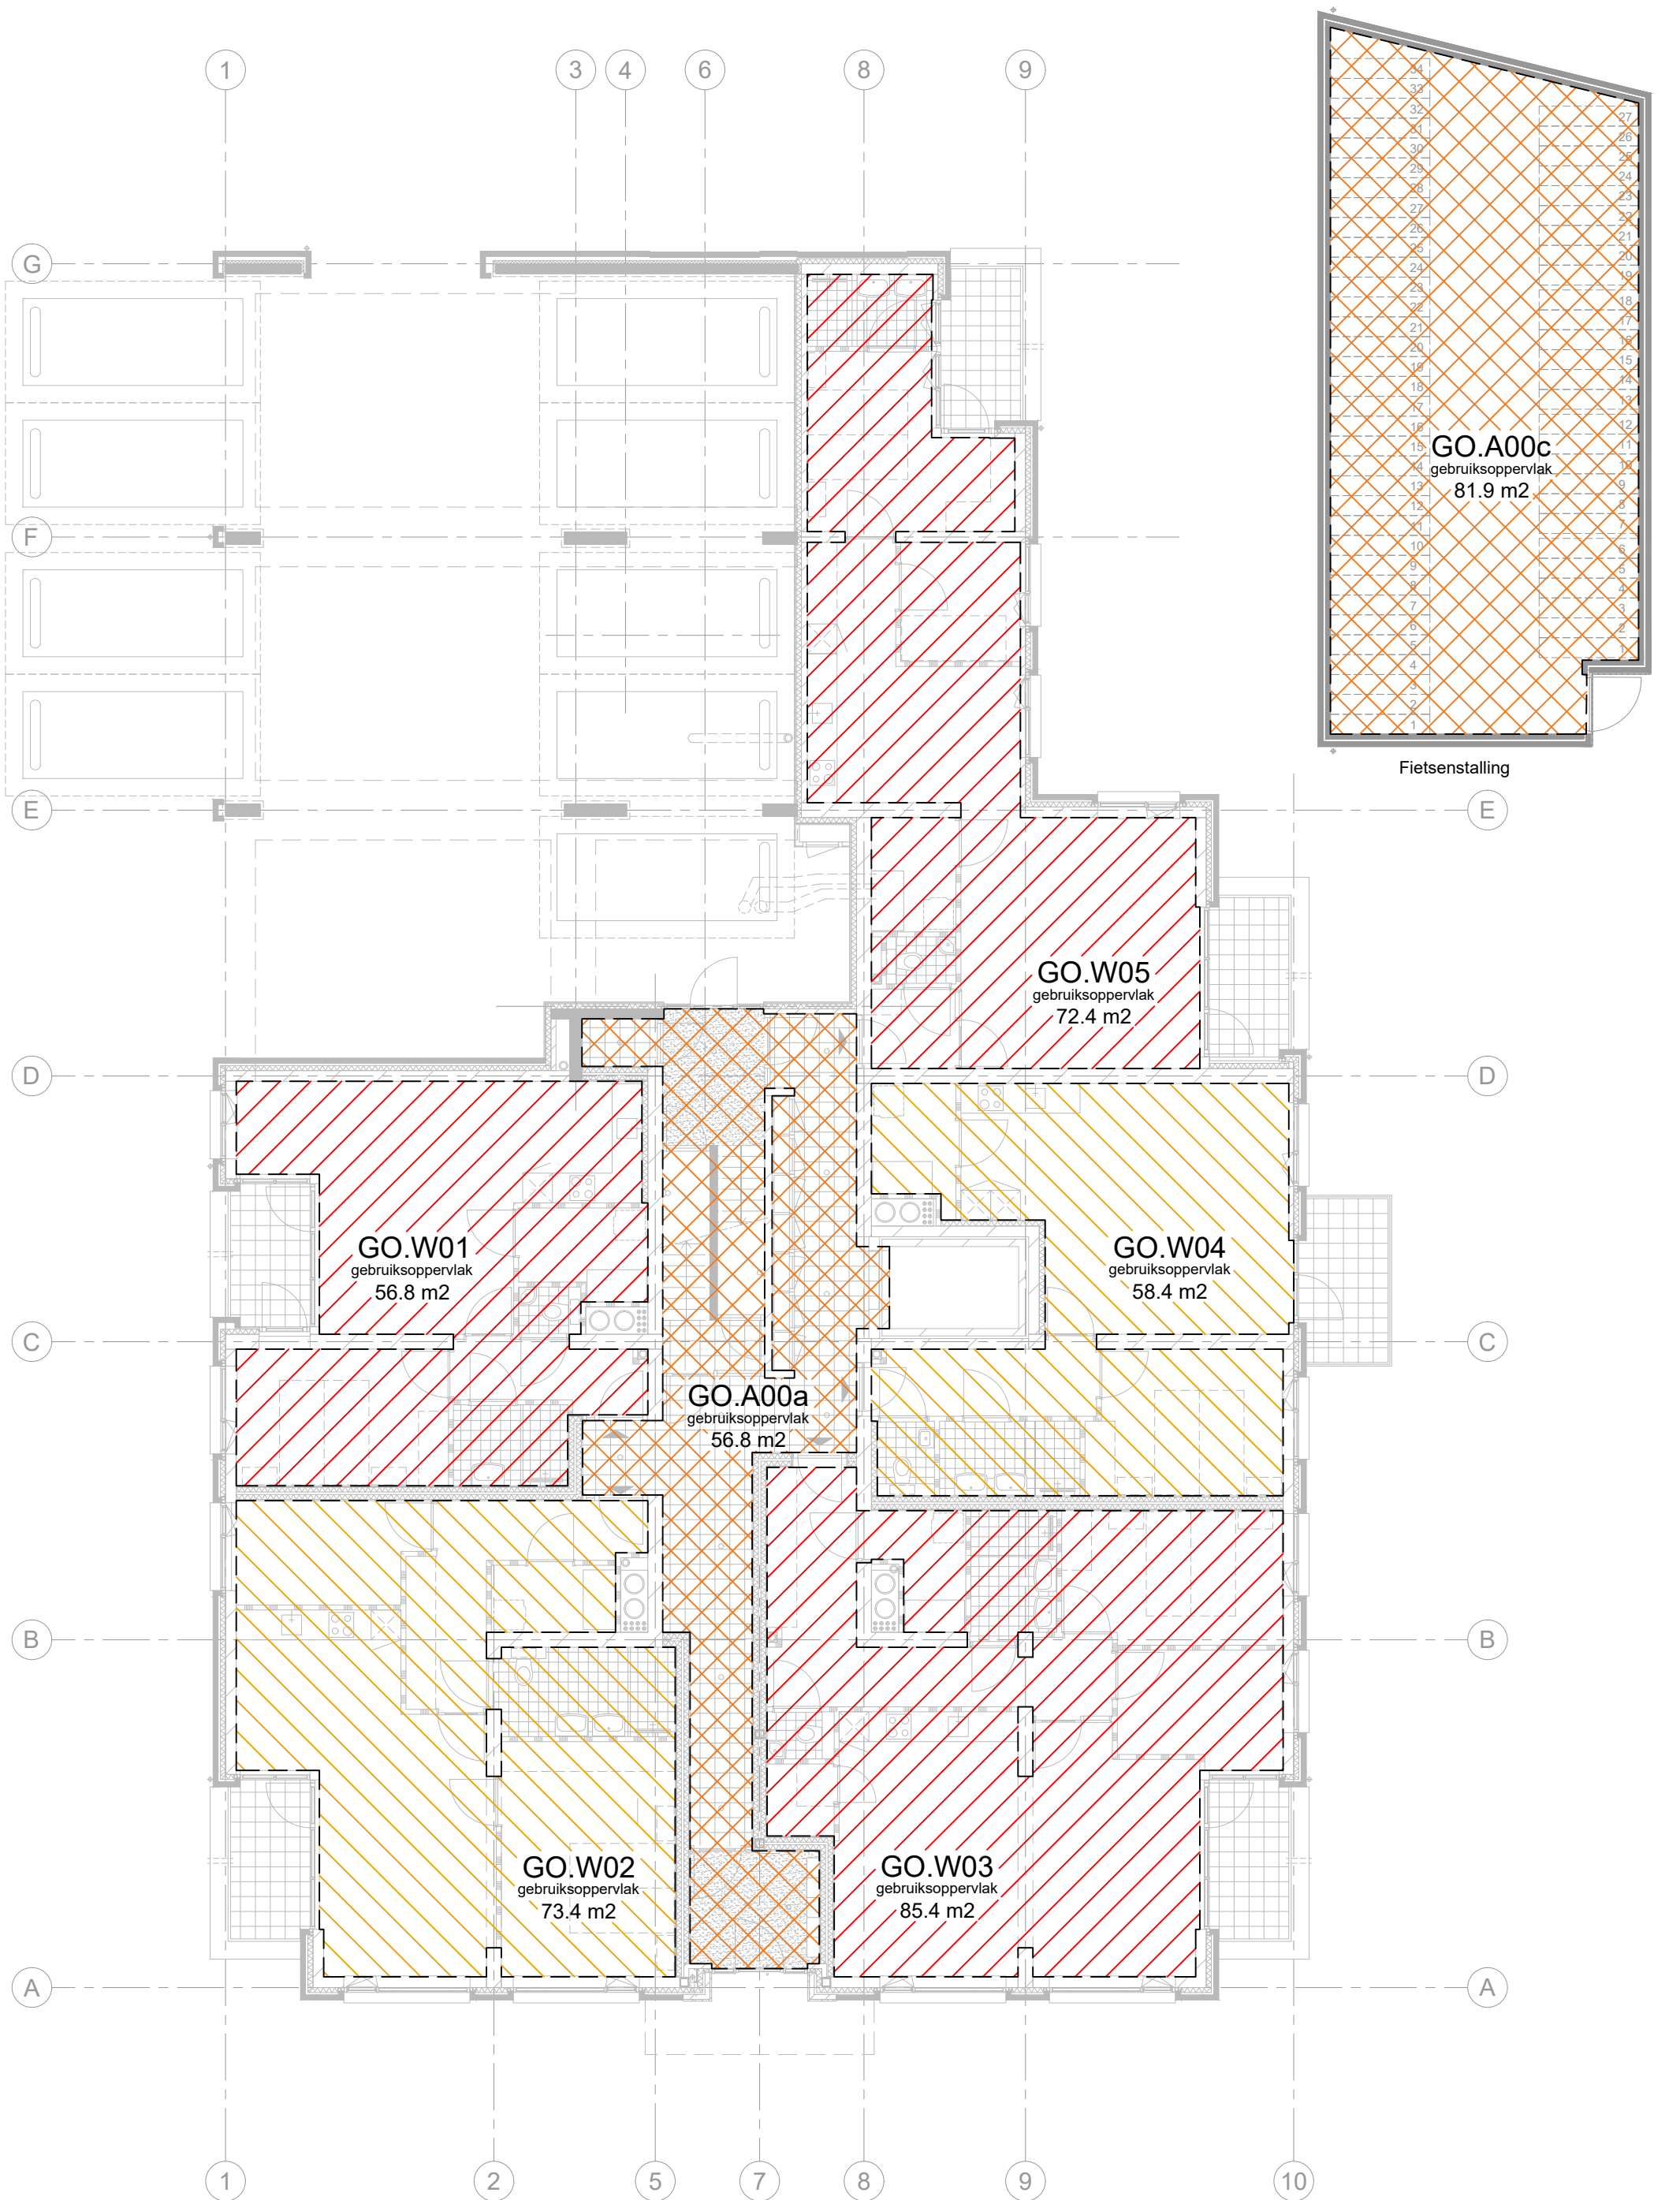


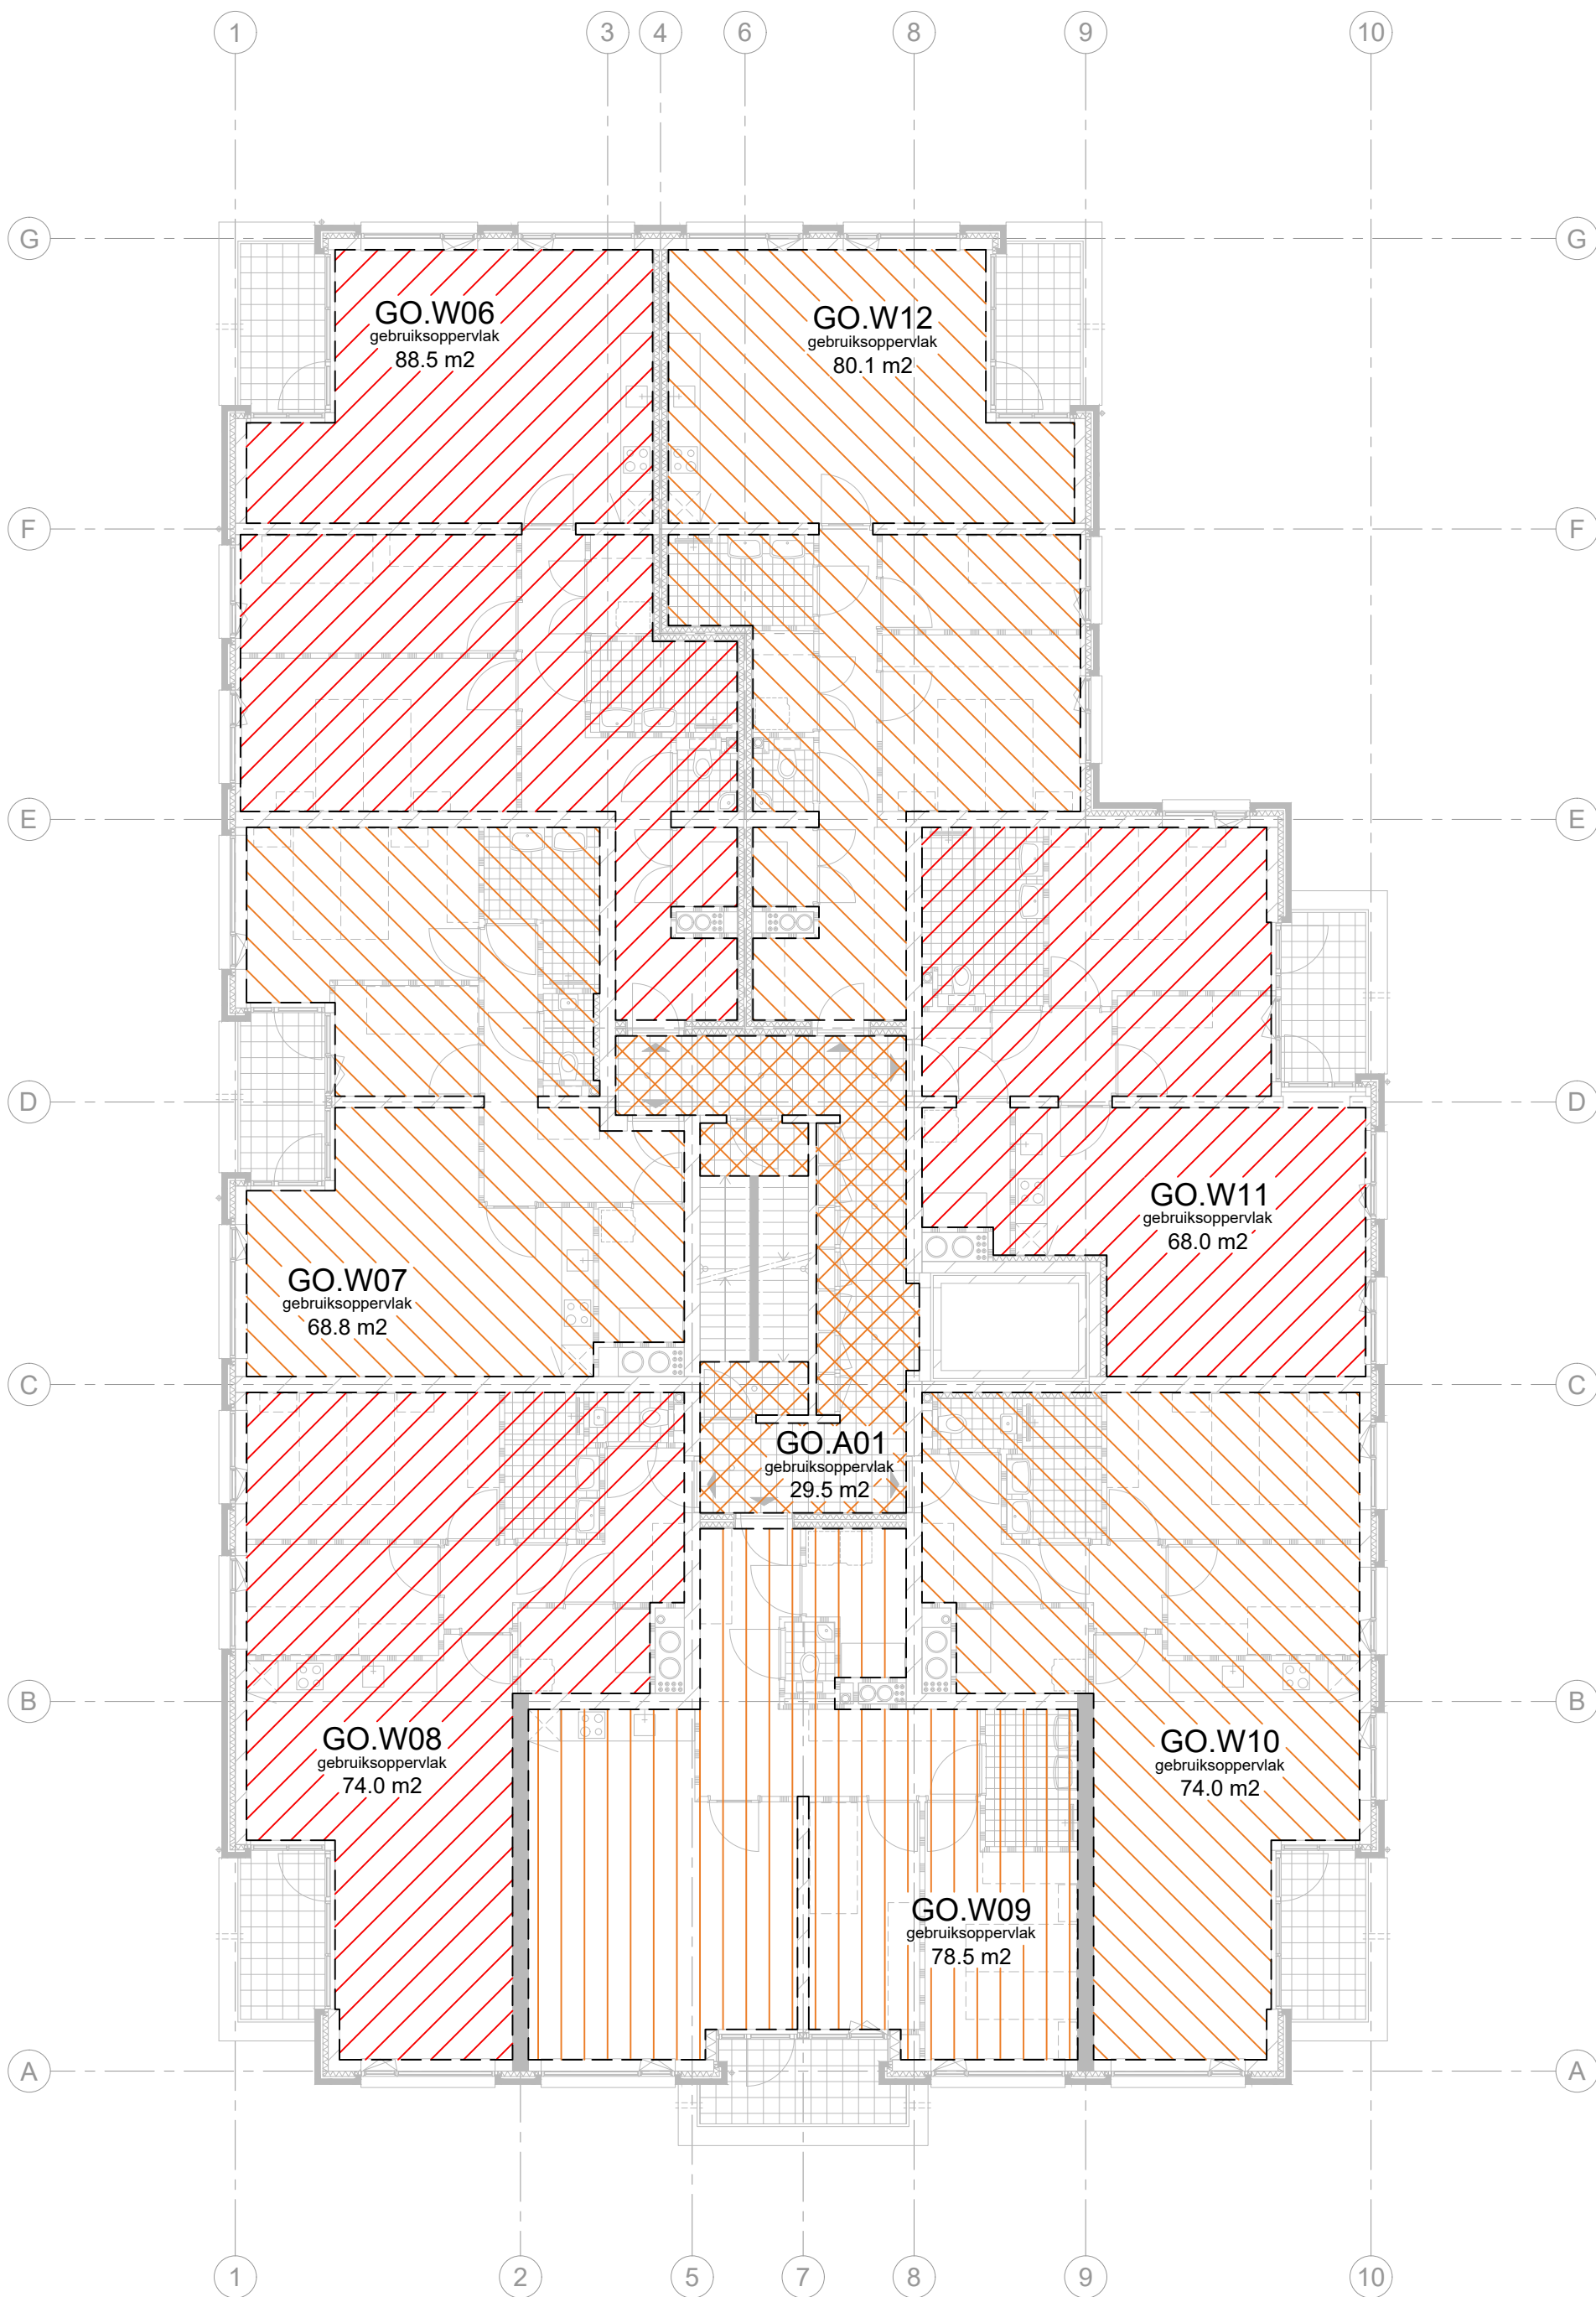


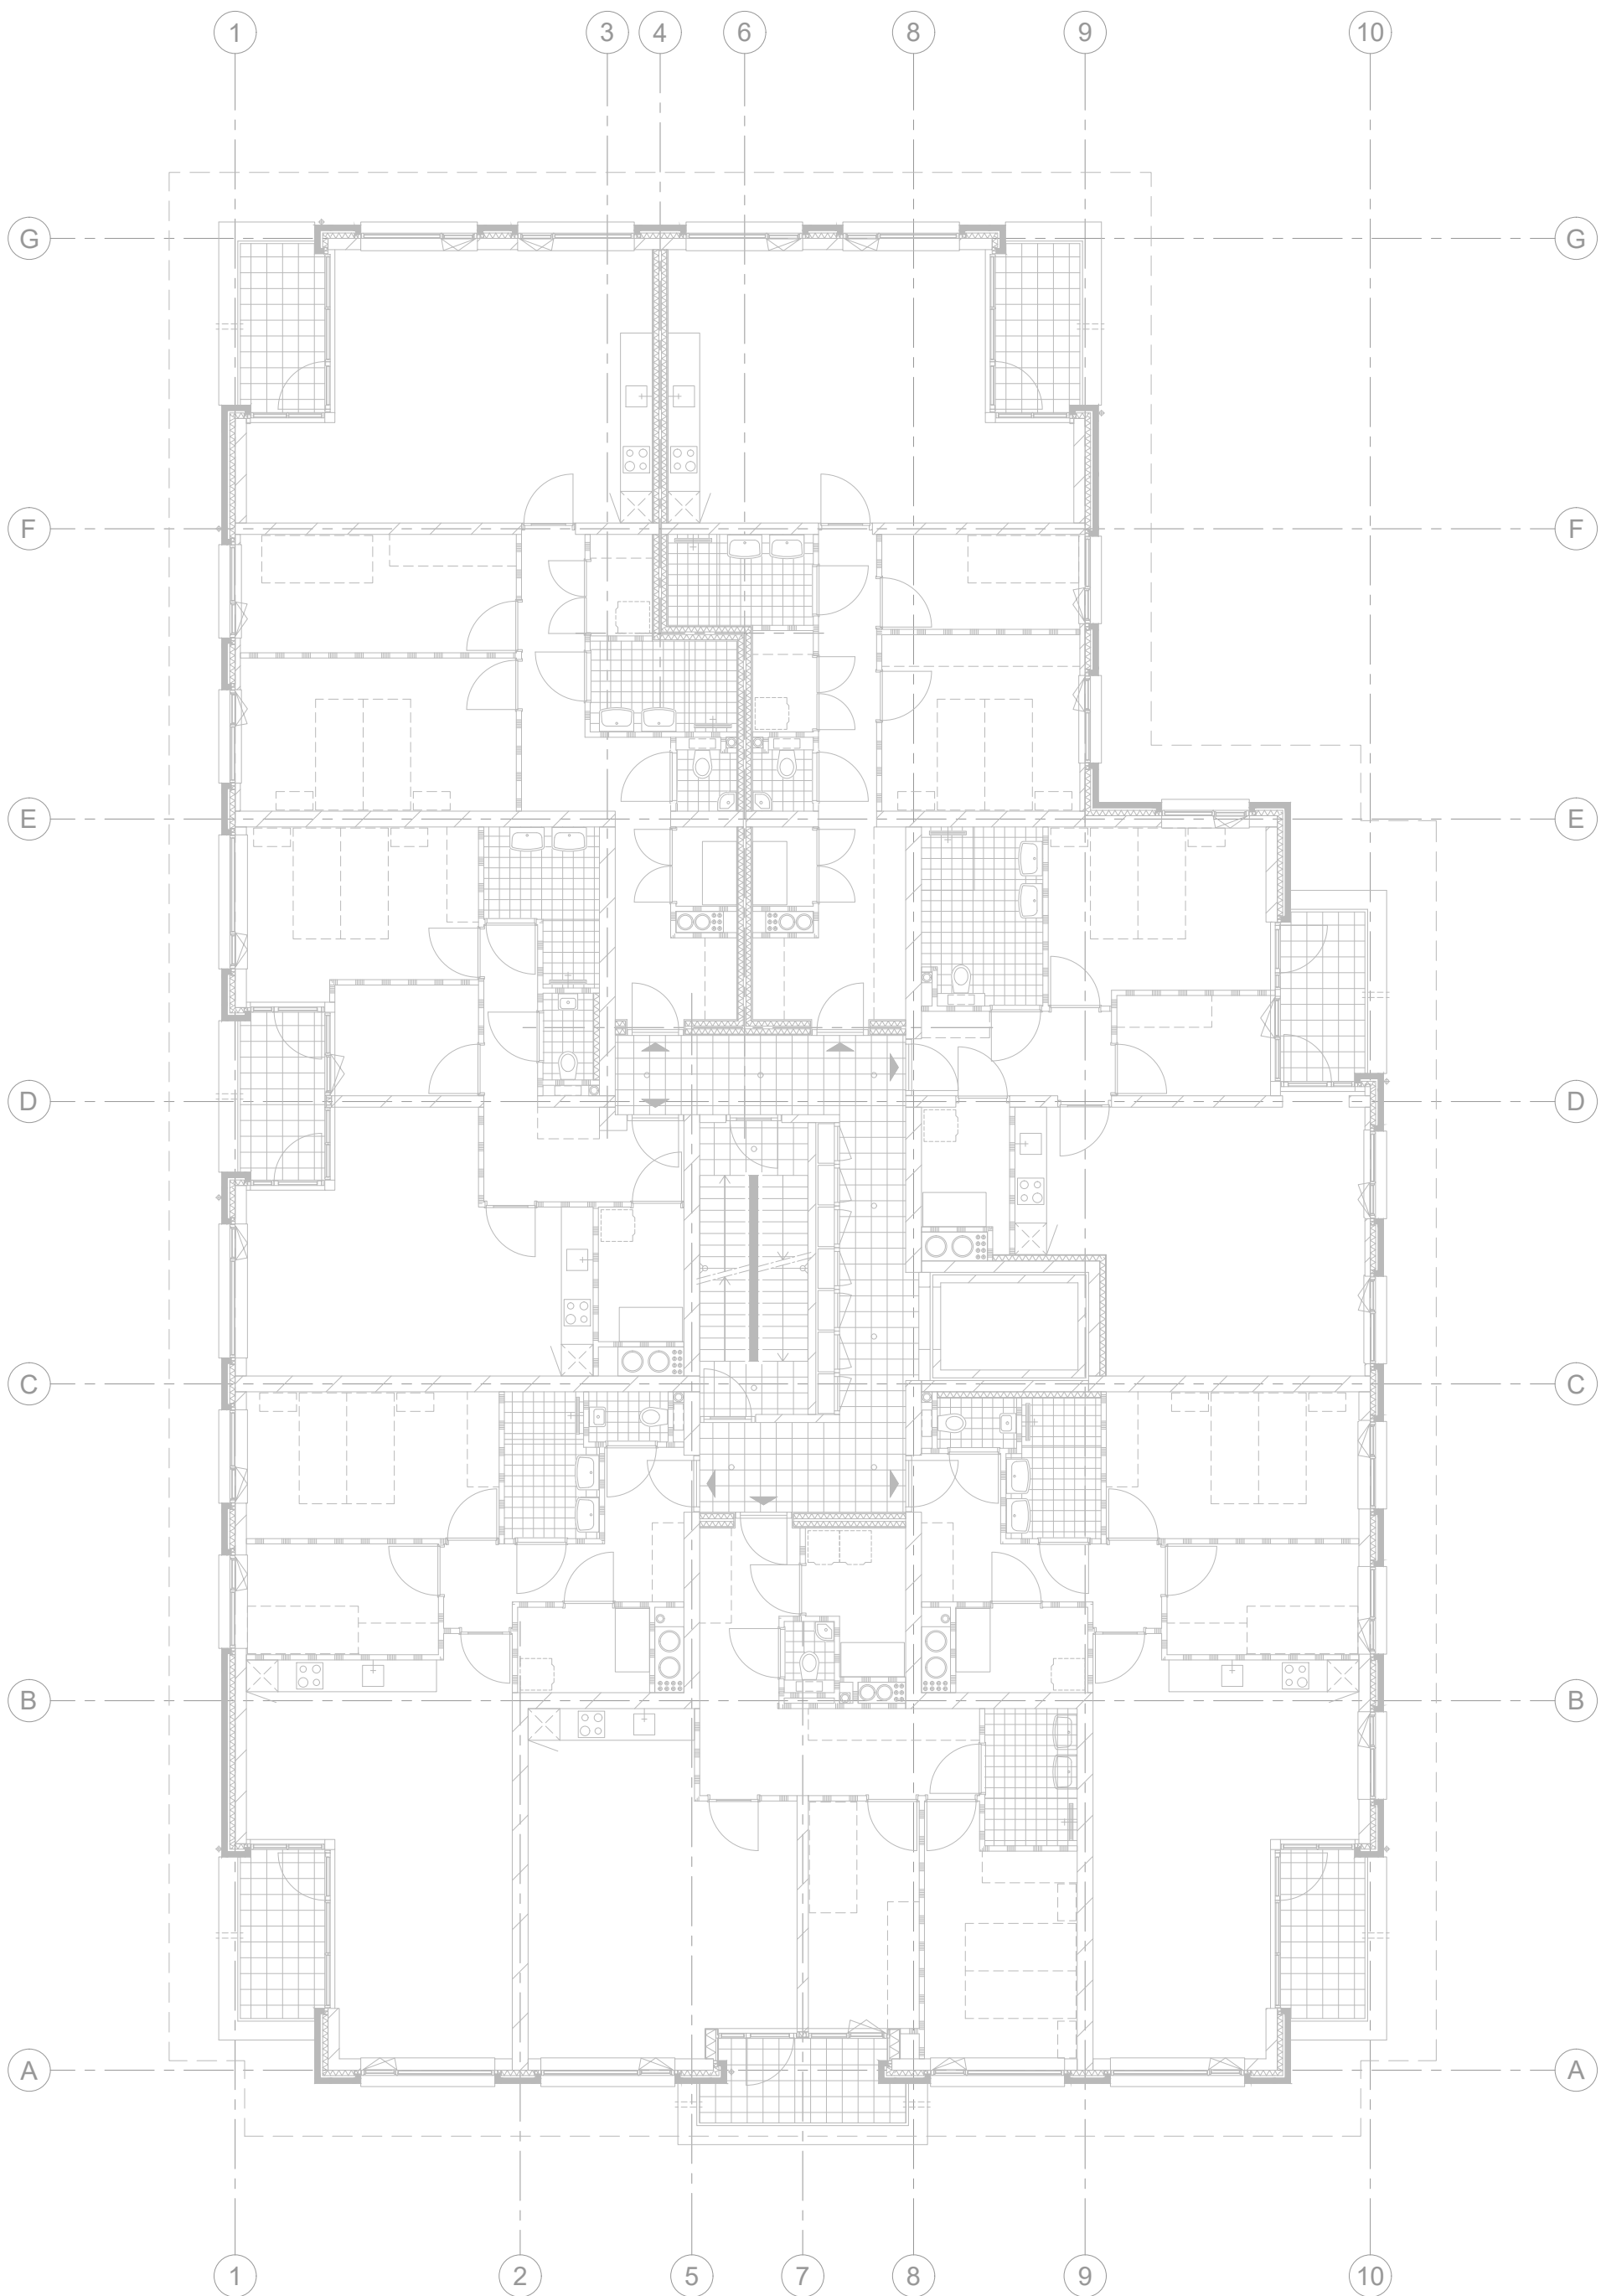



Voor m2 zie 1e verdieping

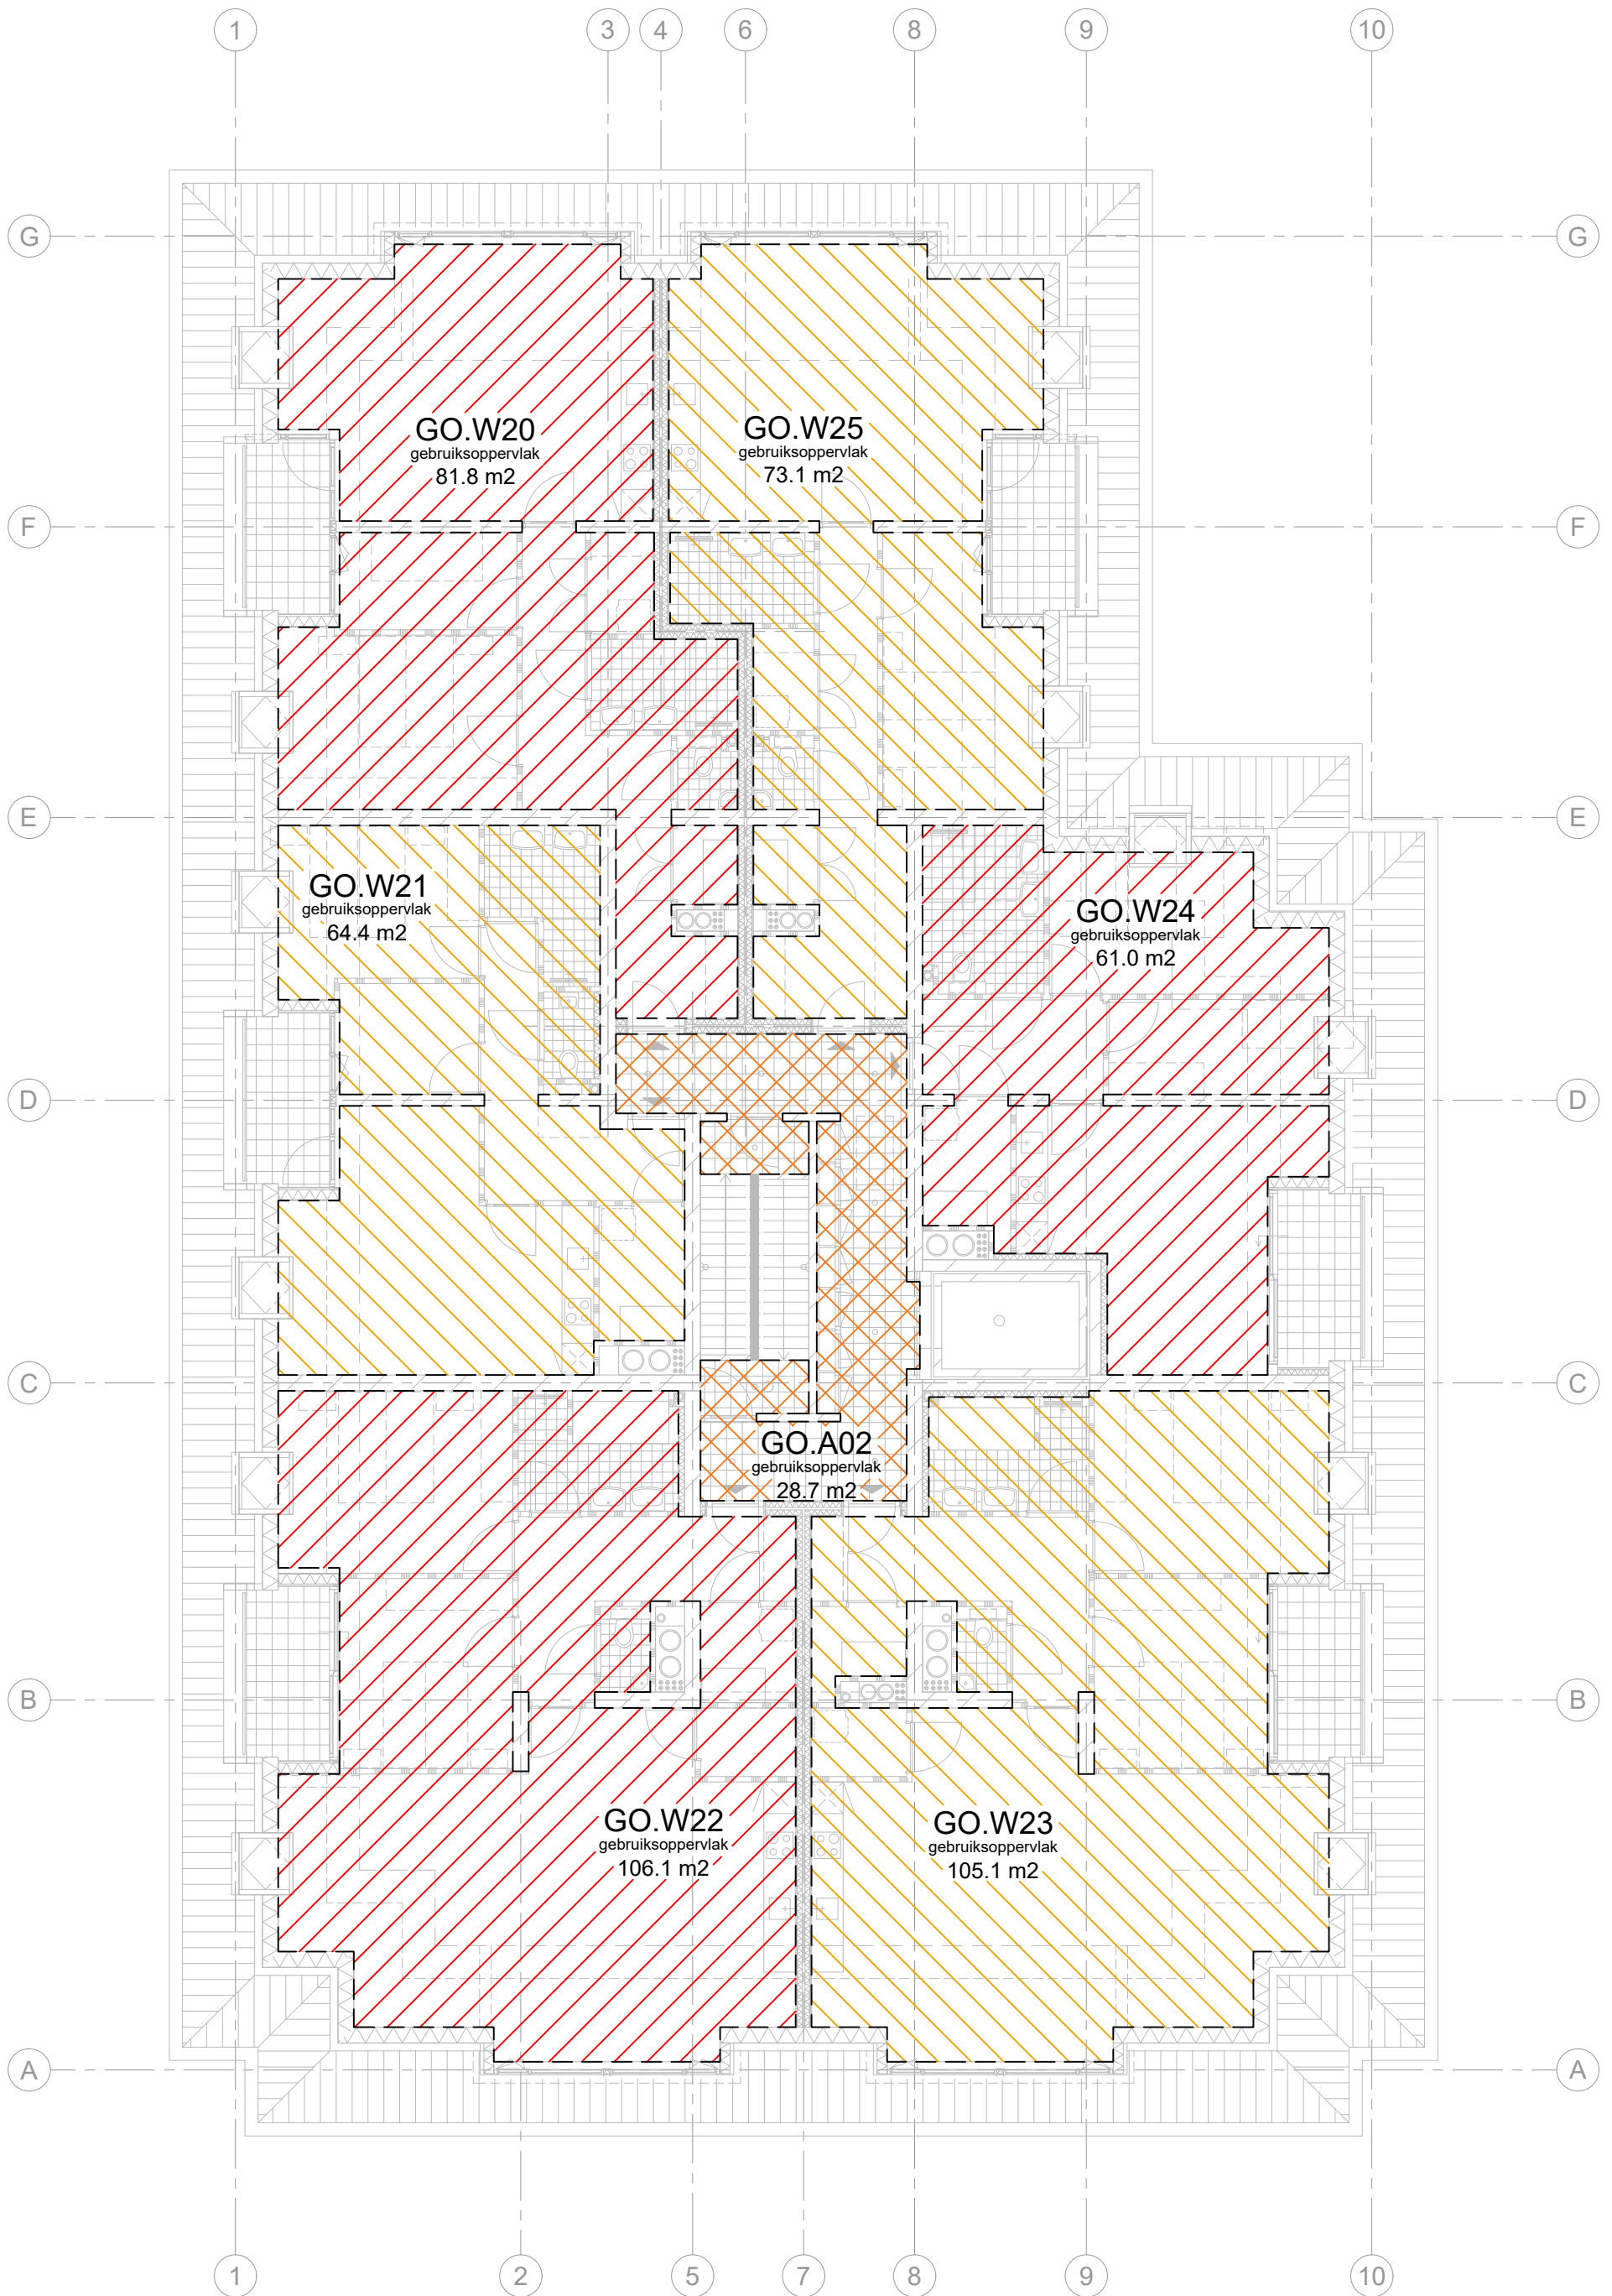


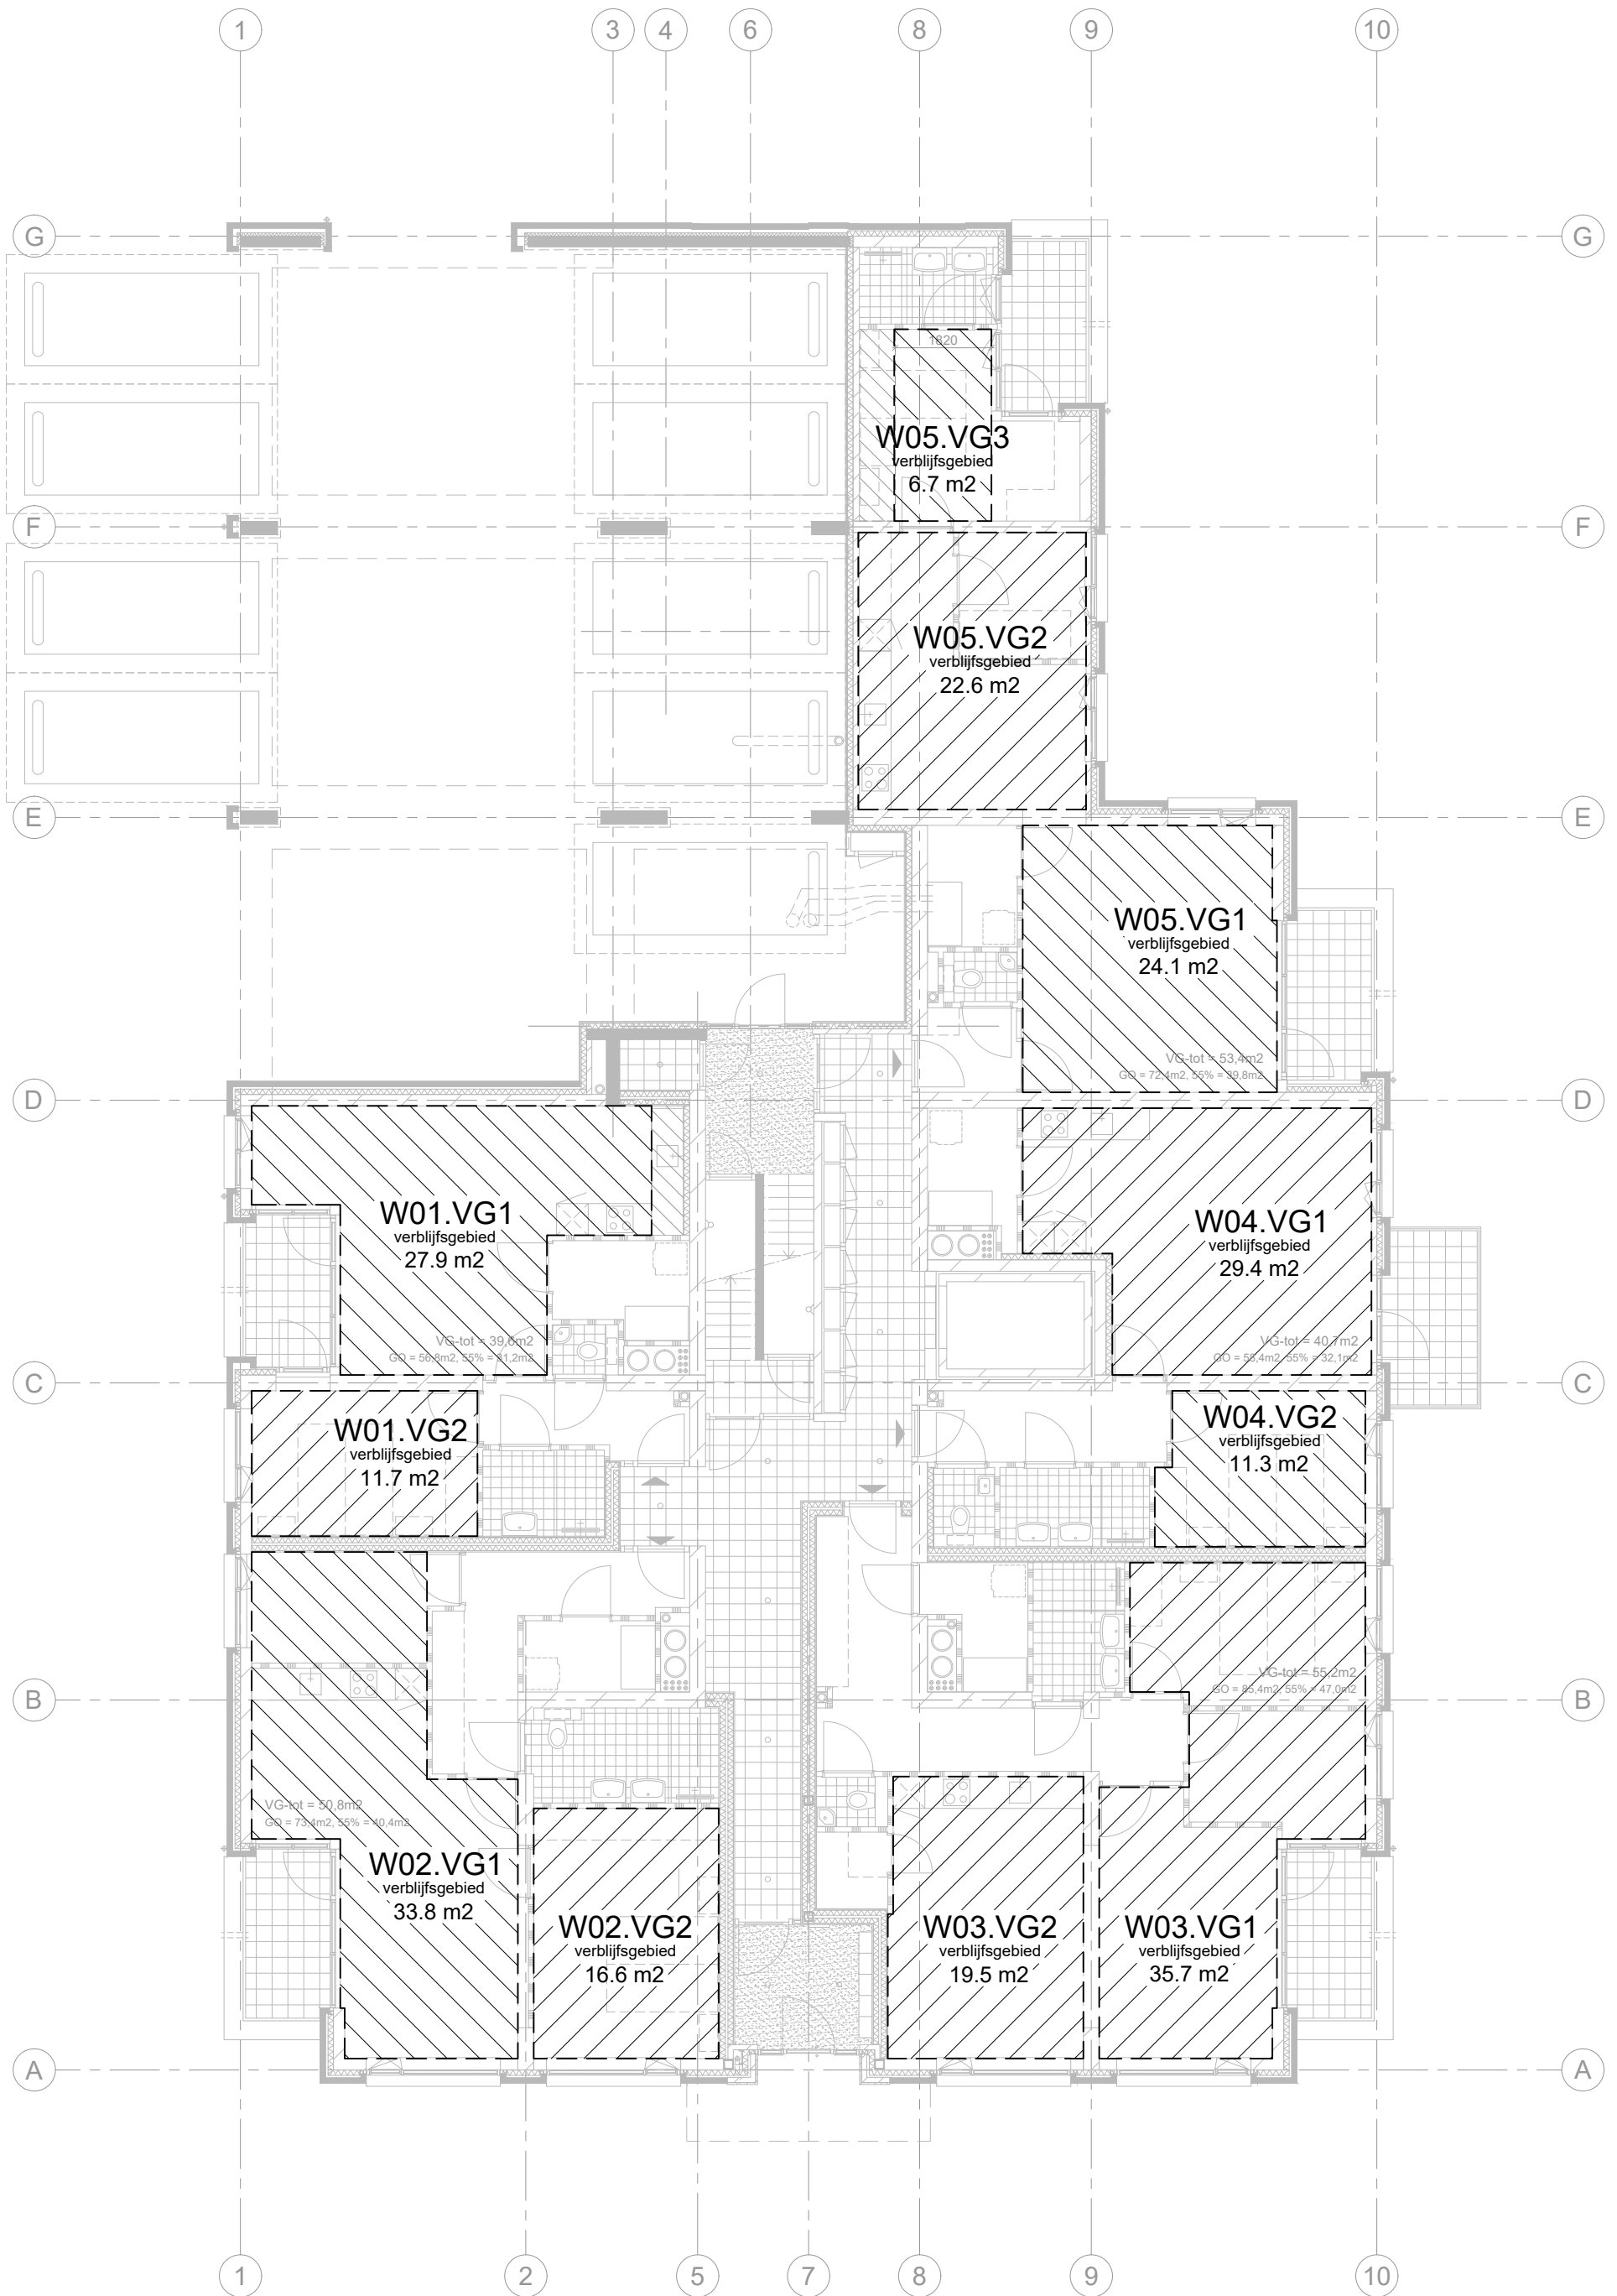


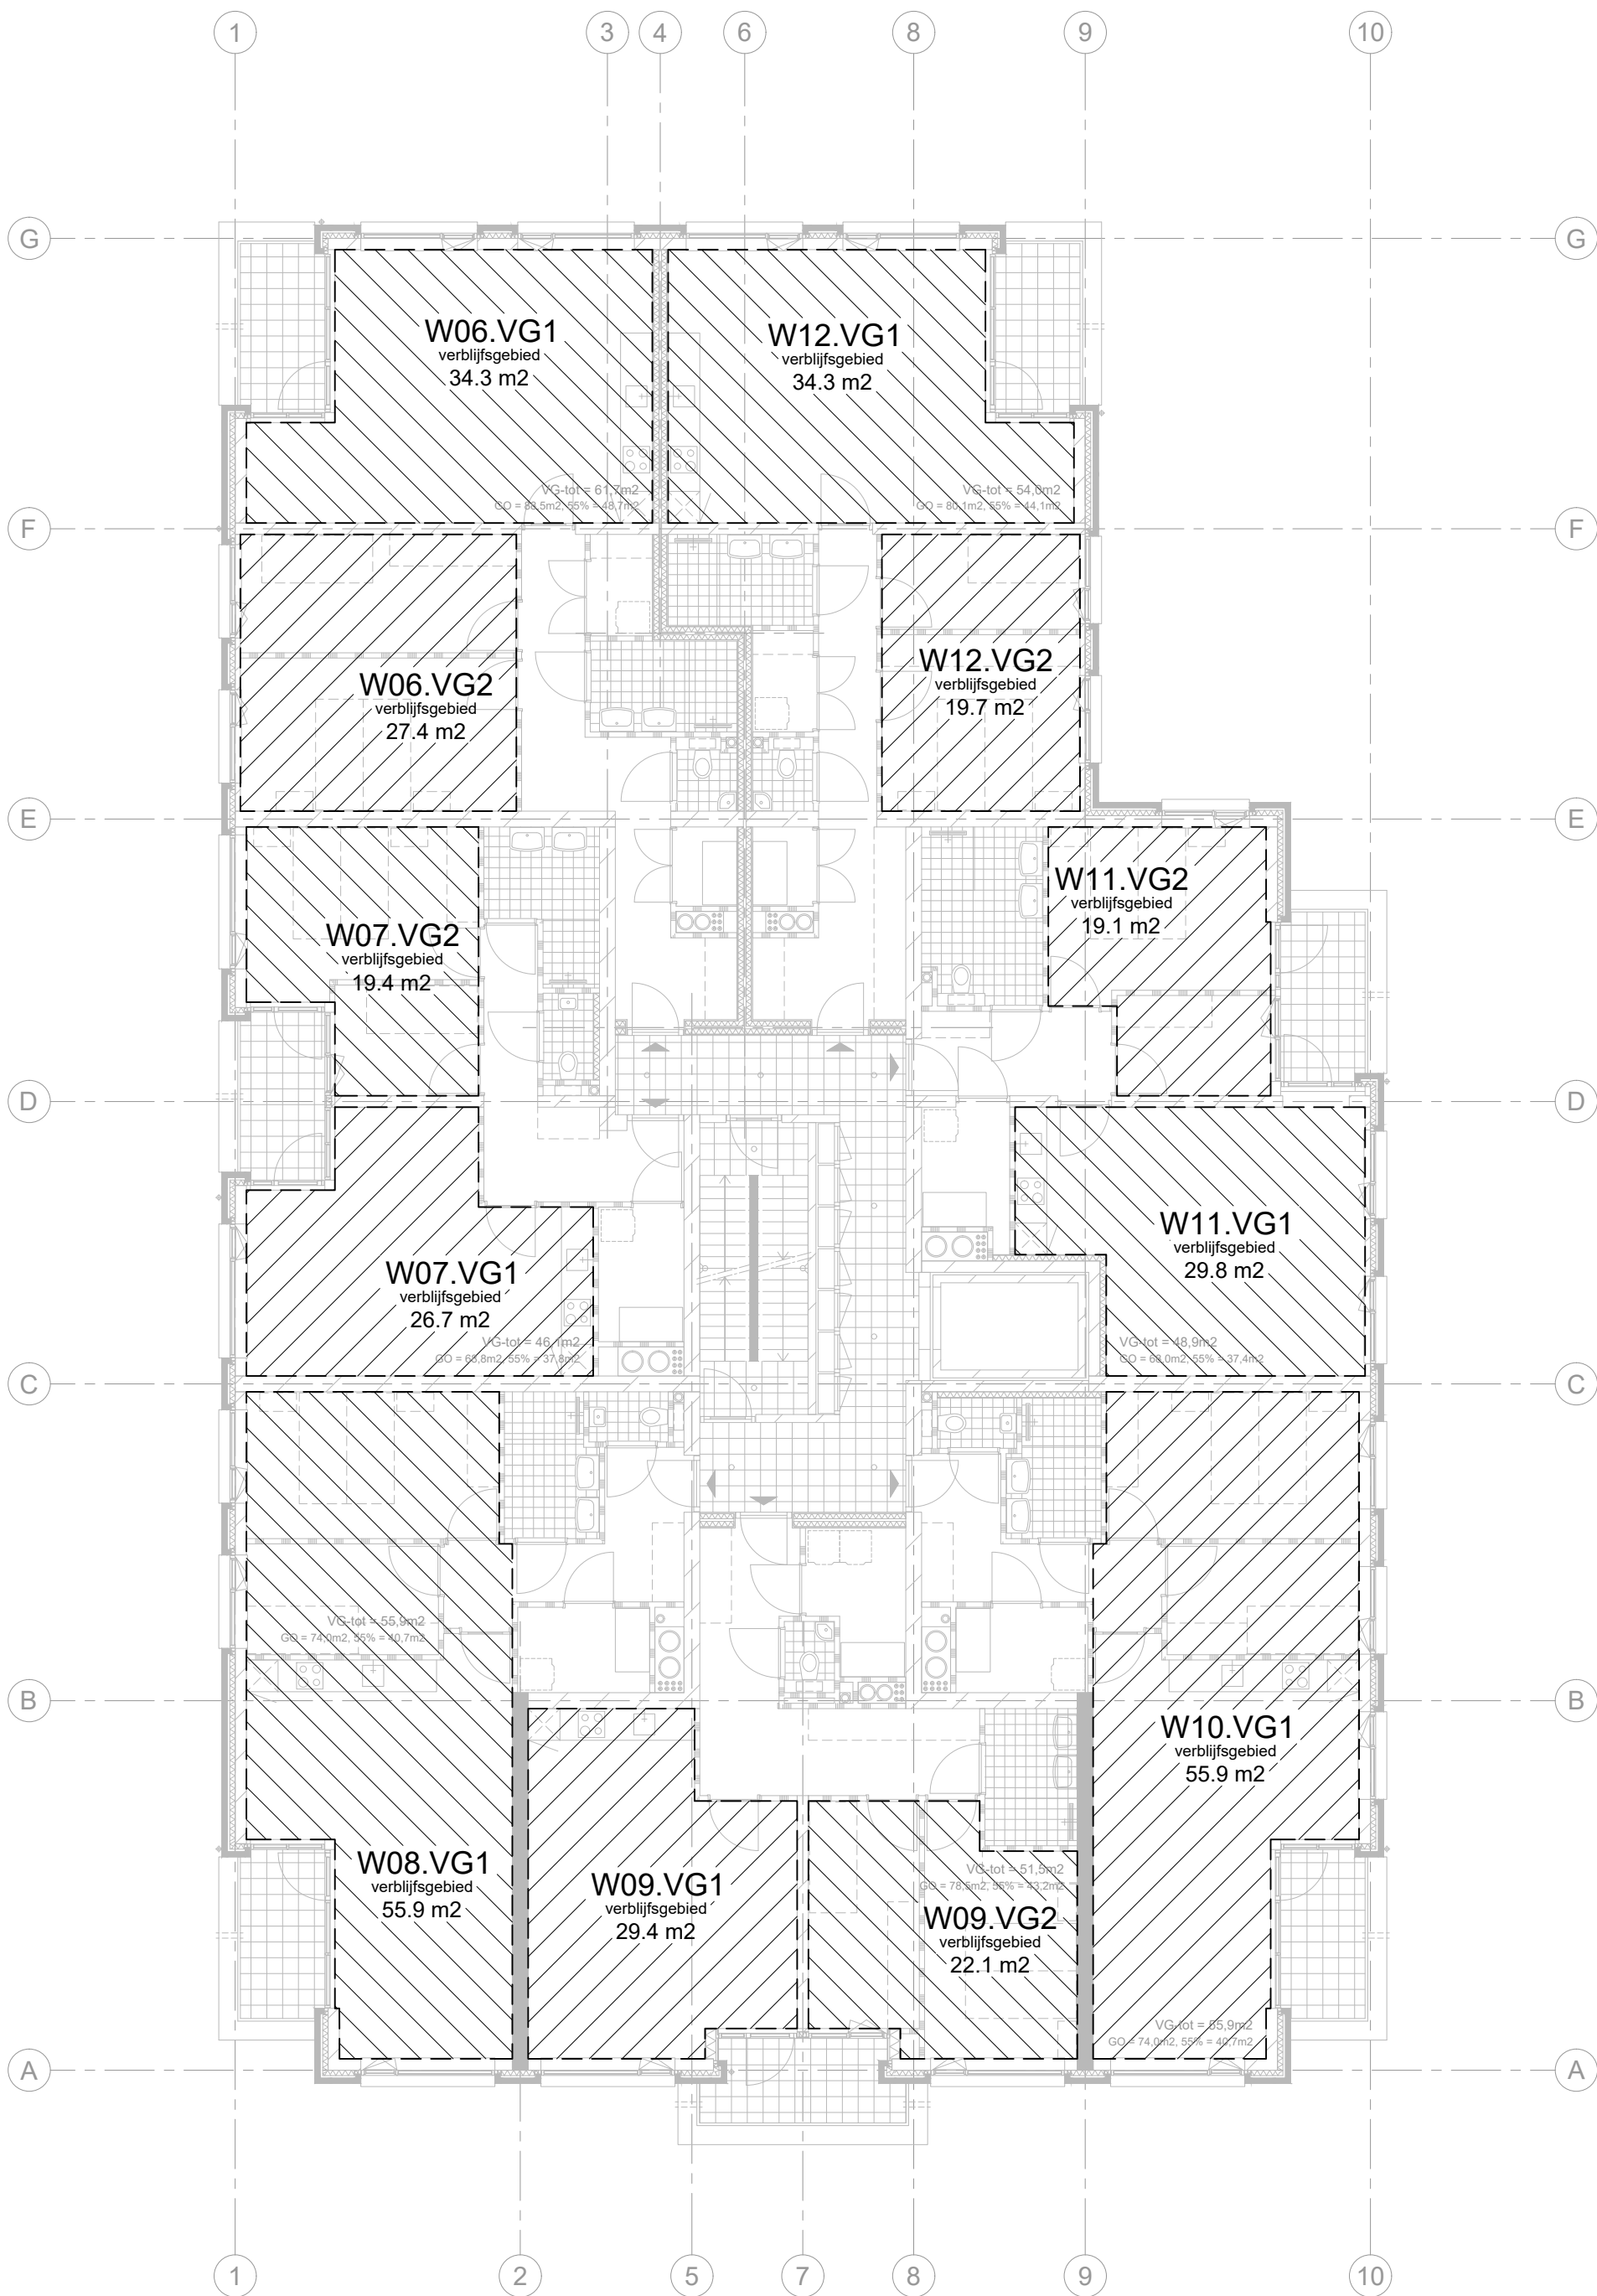


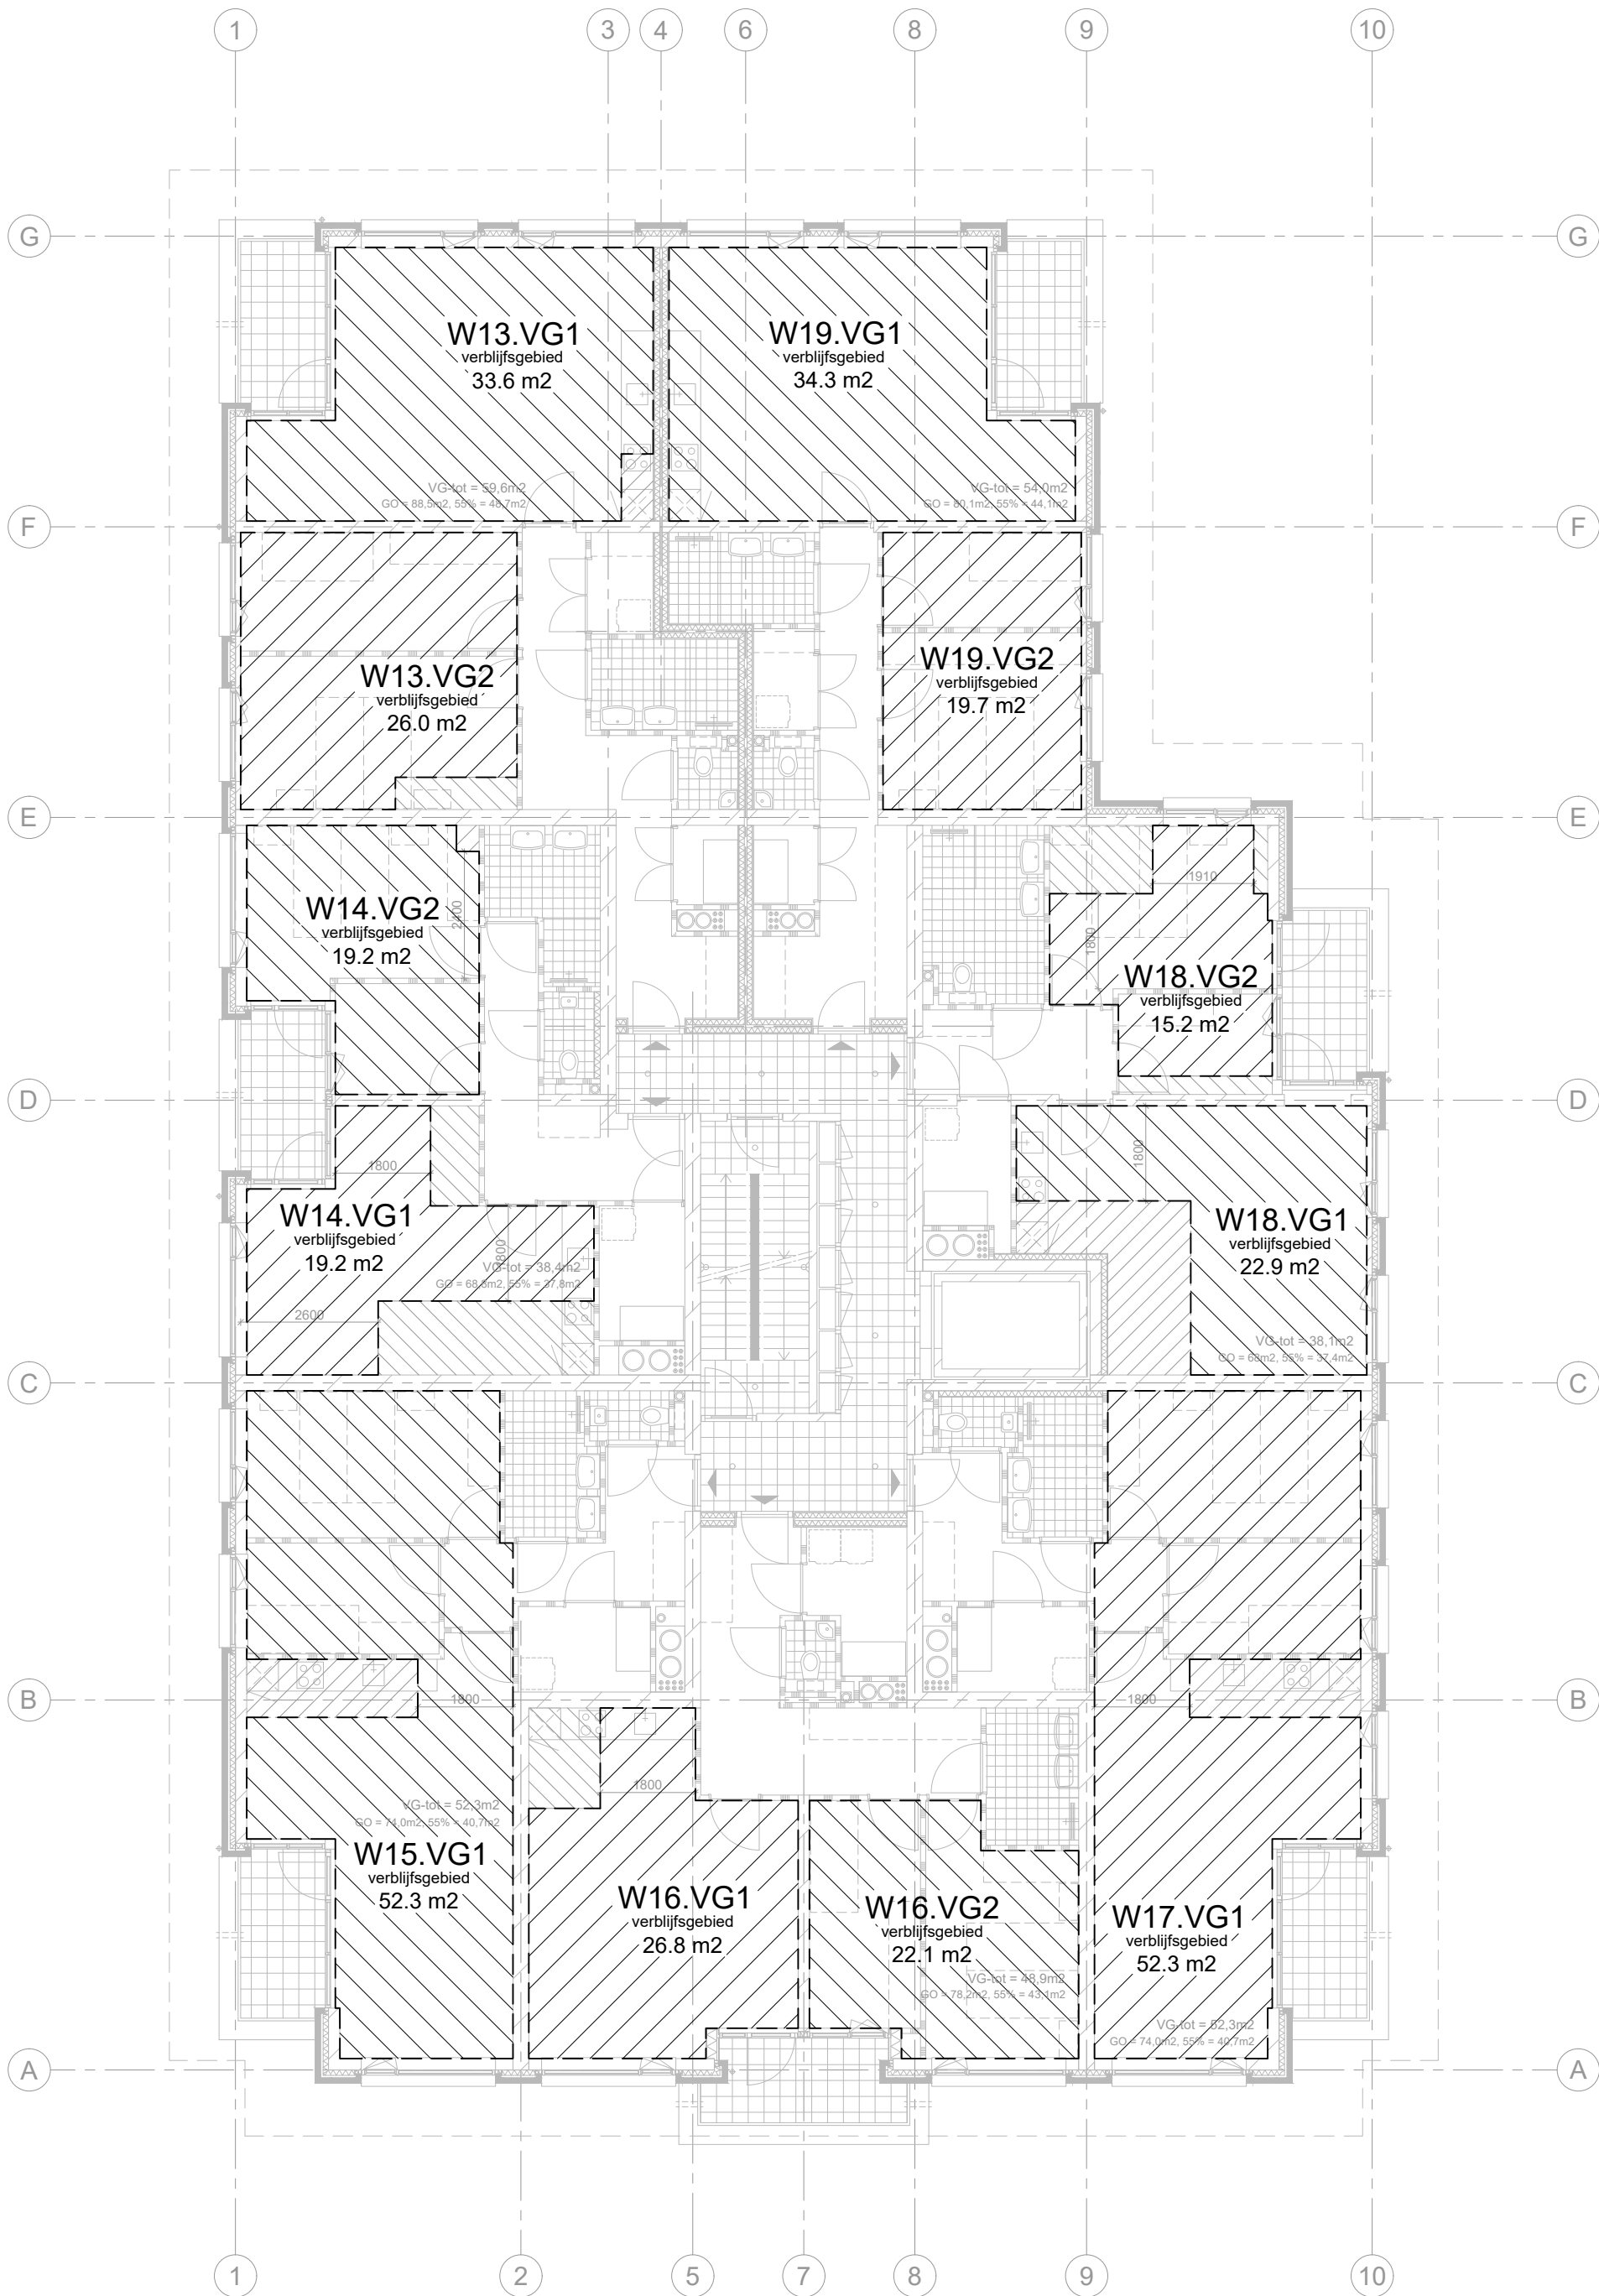


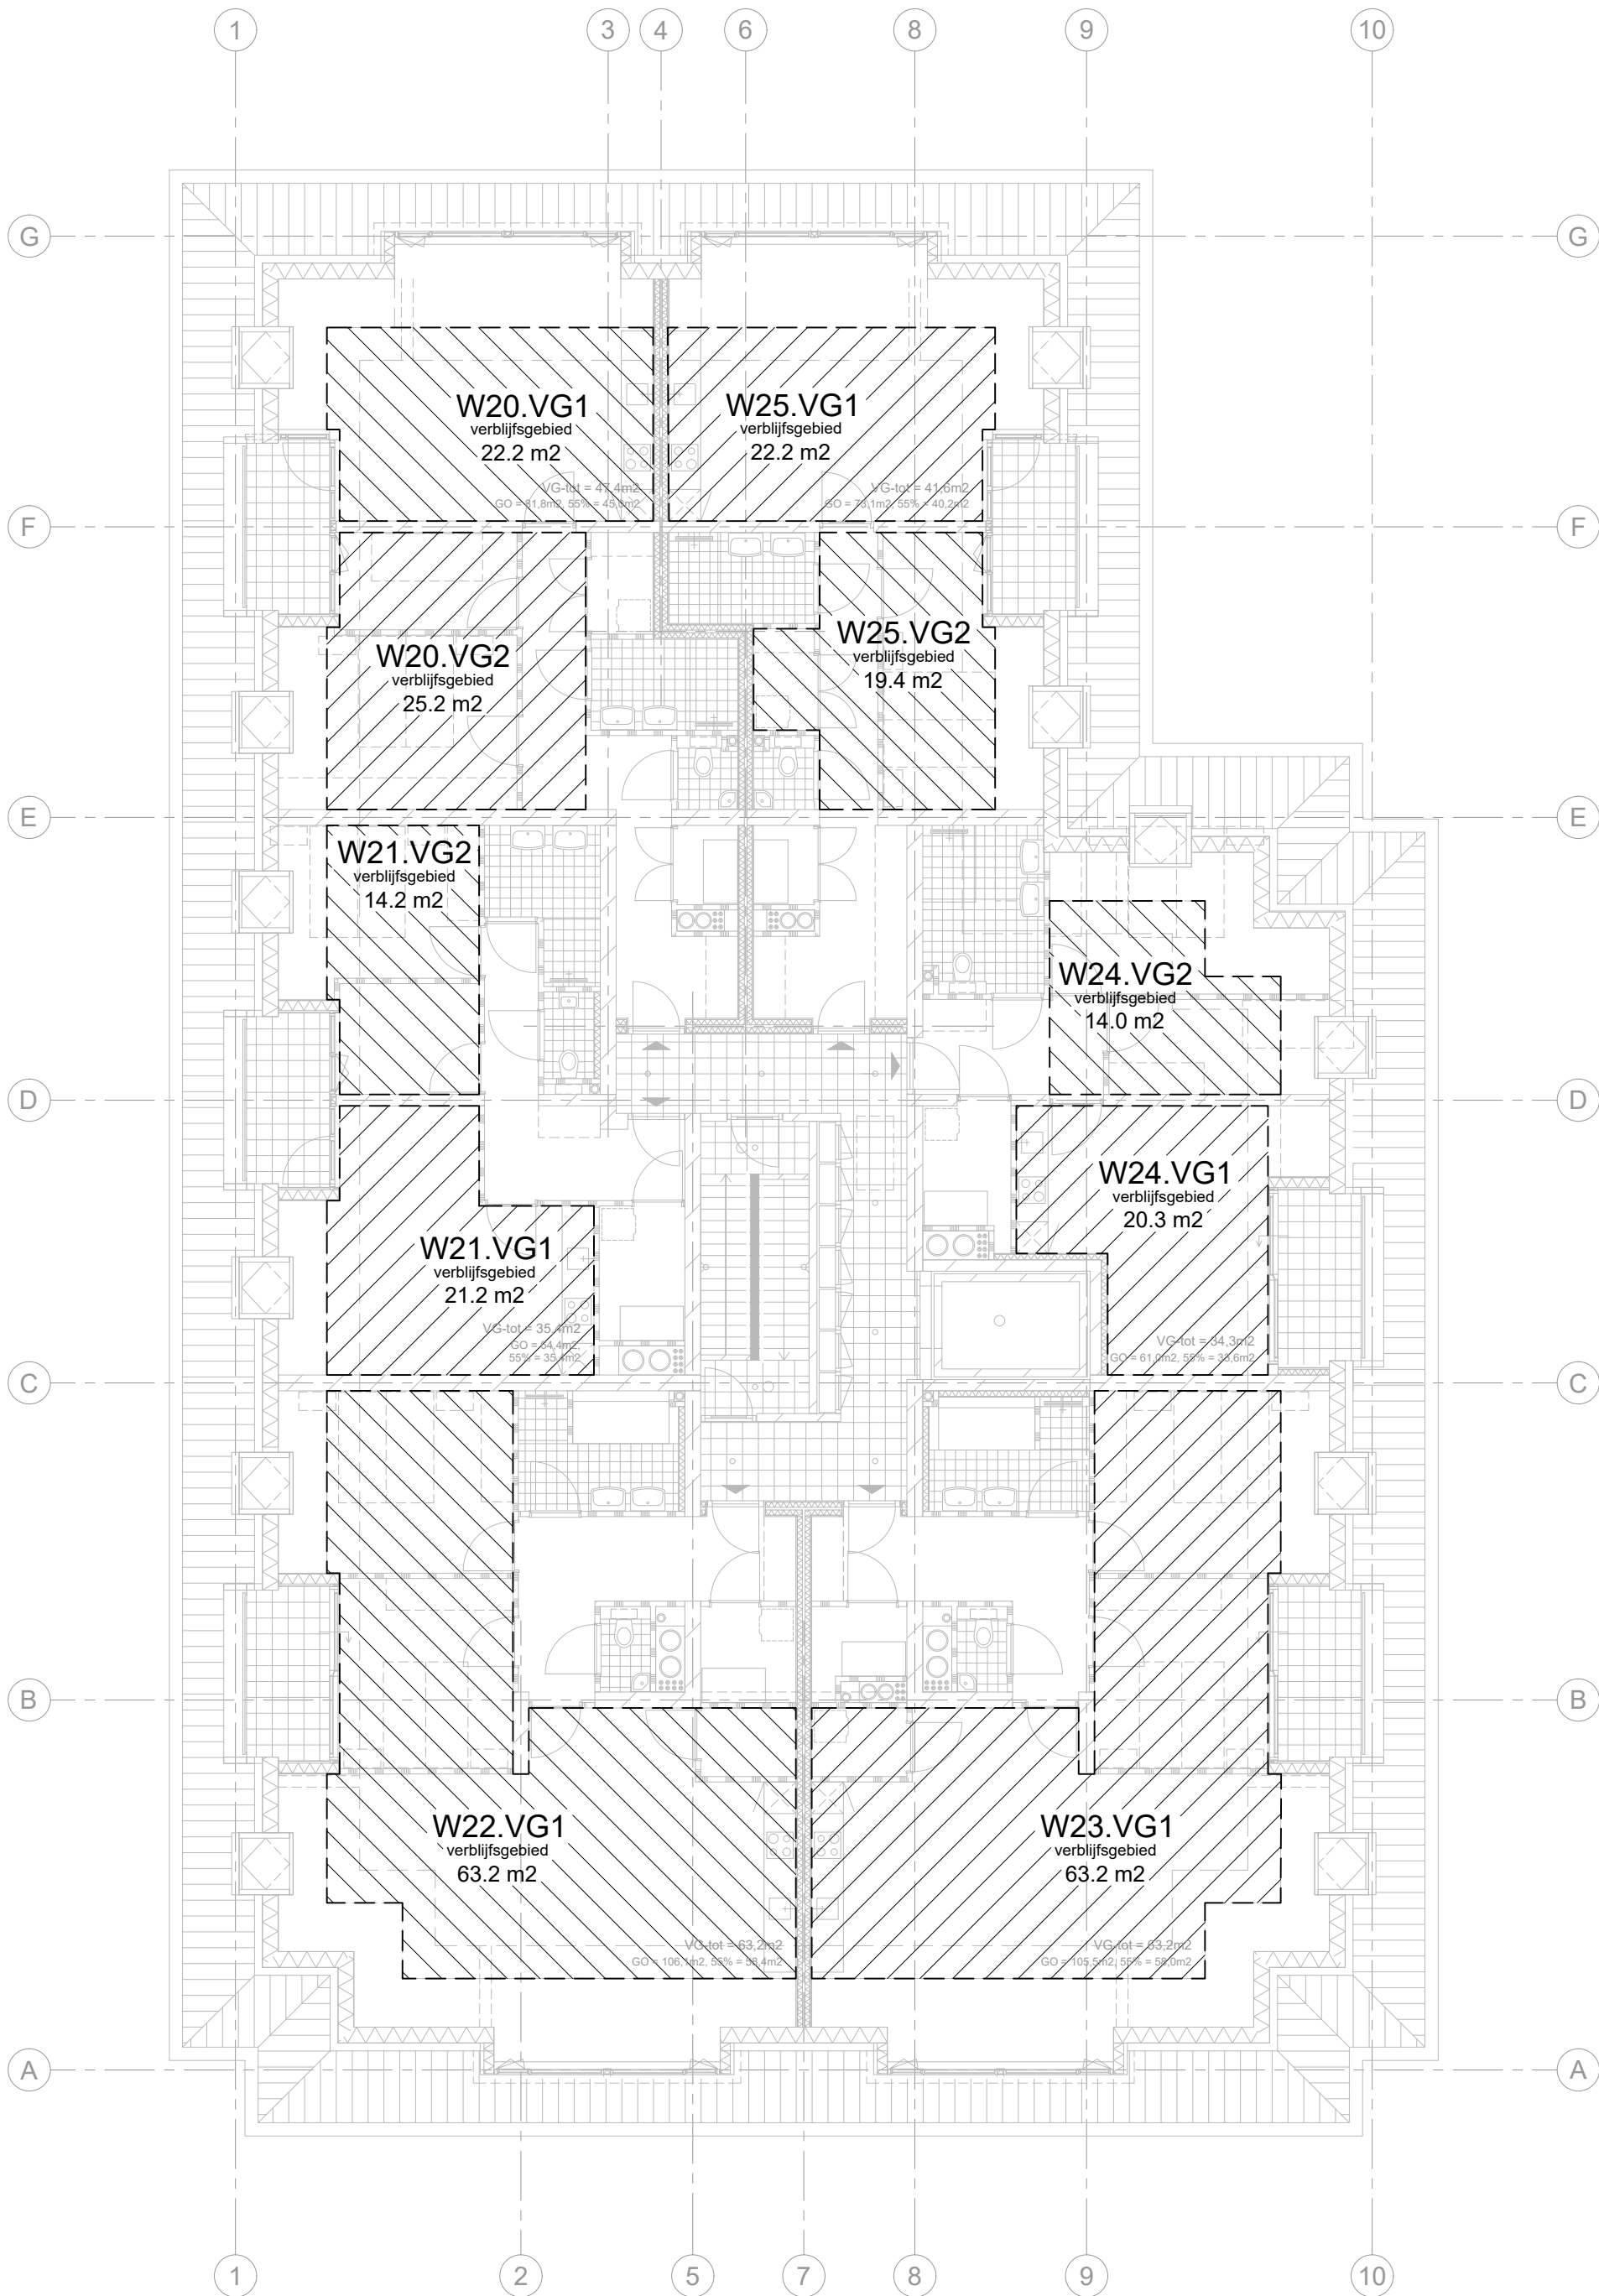



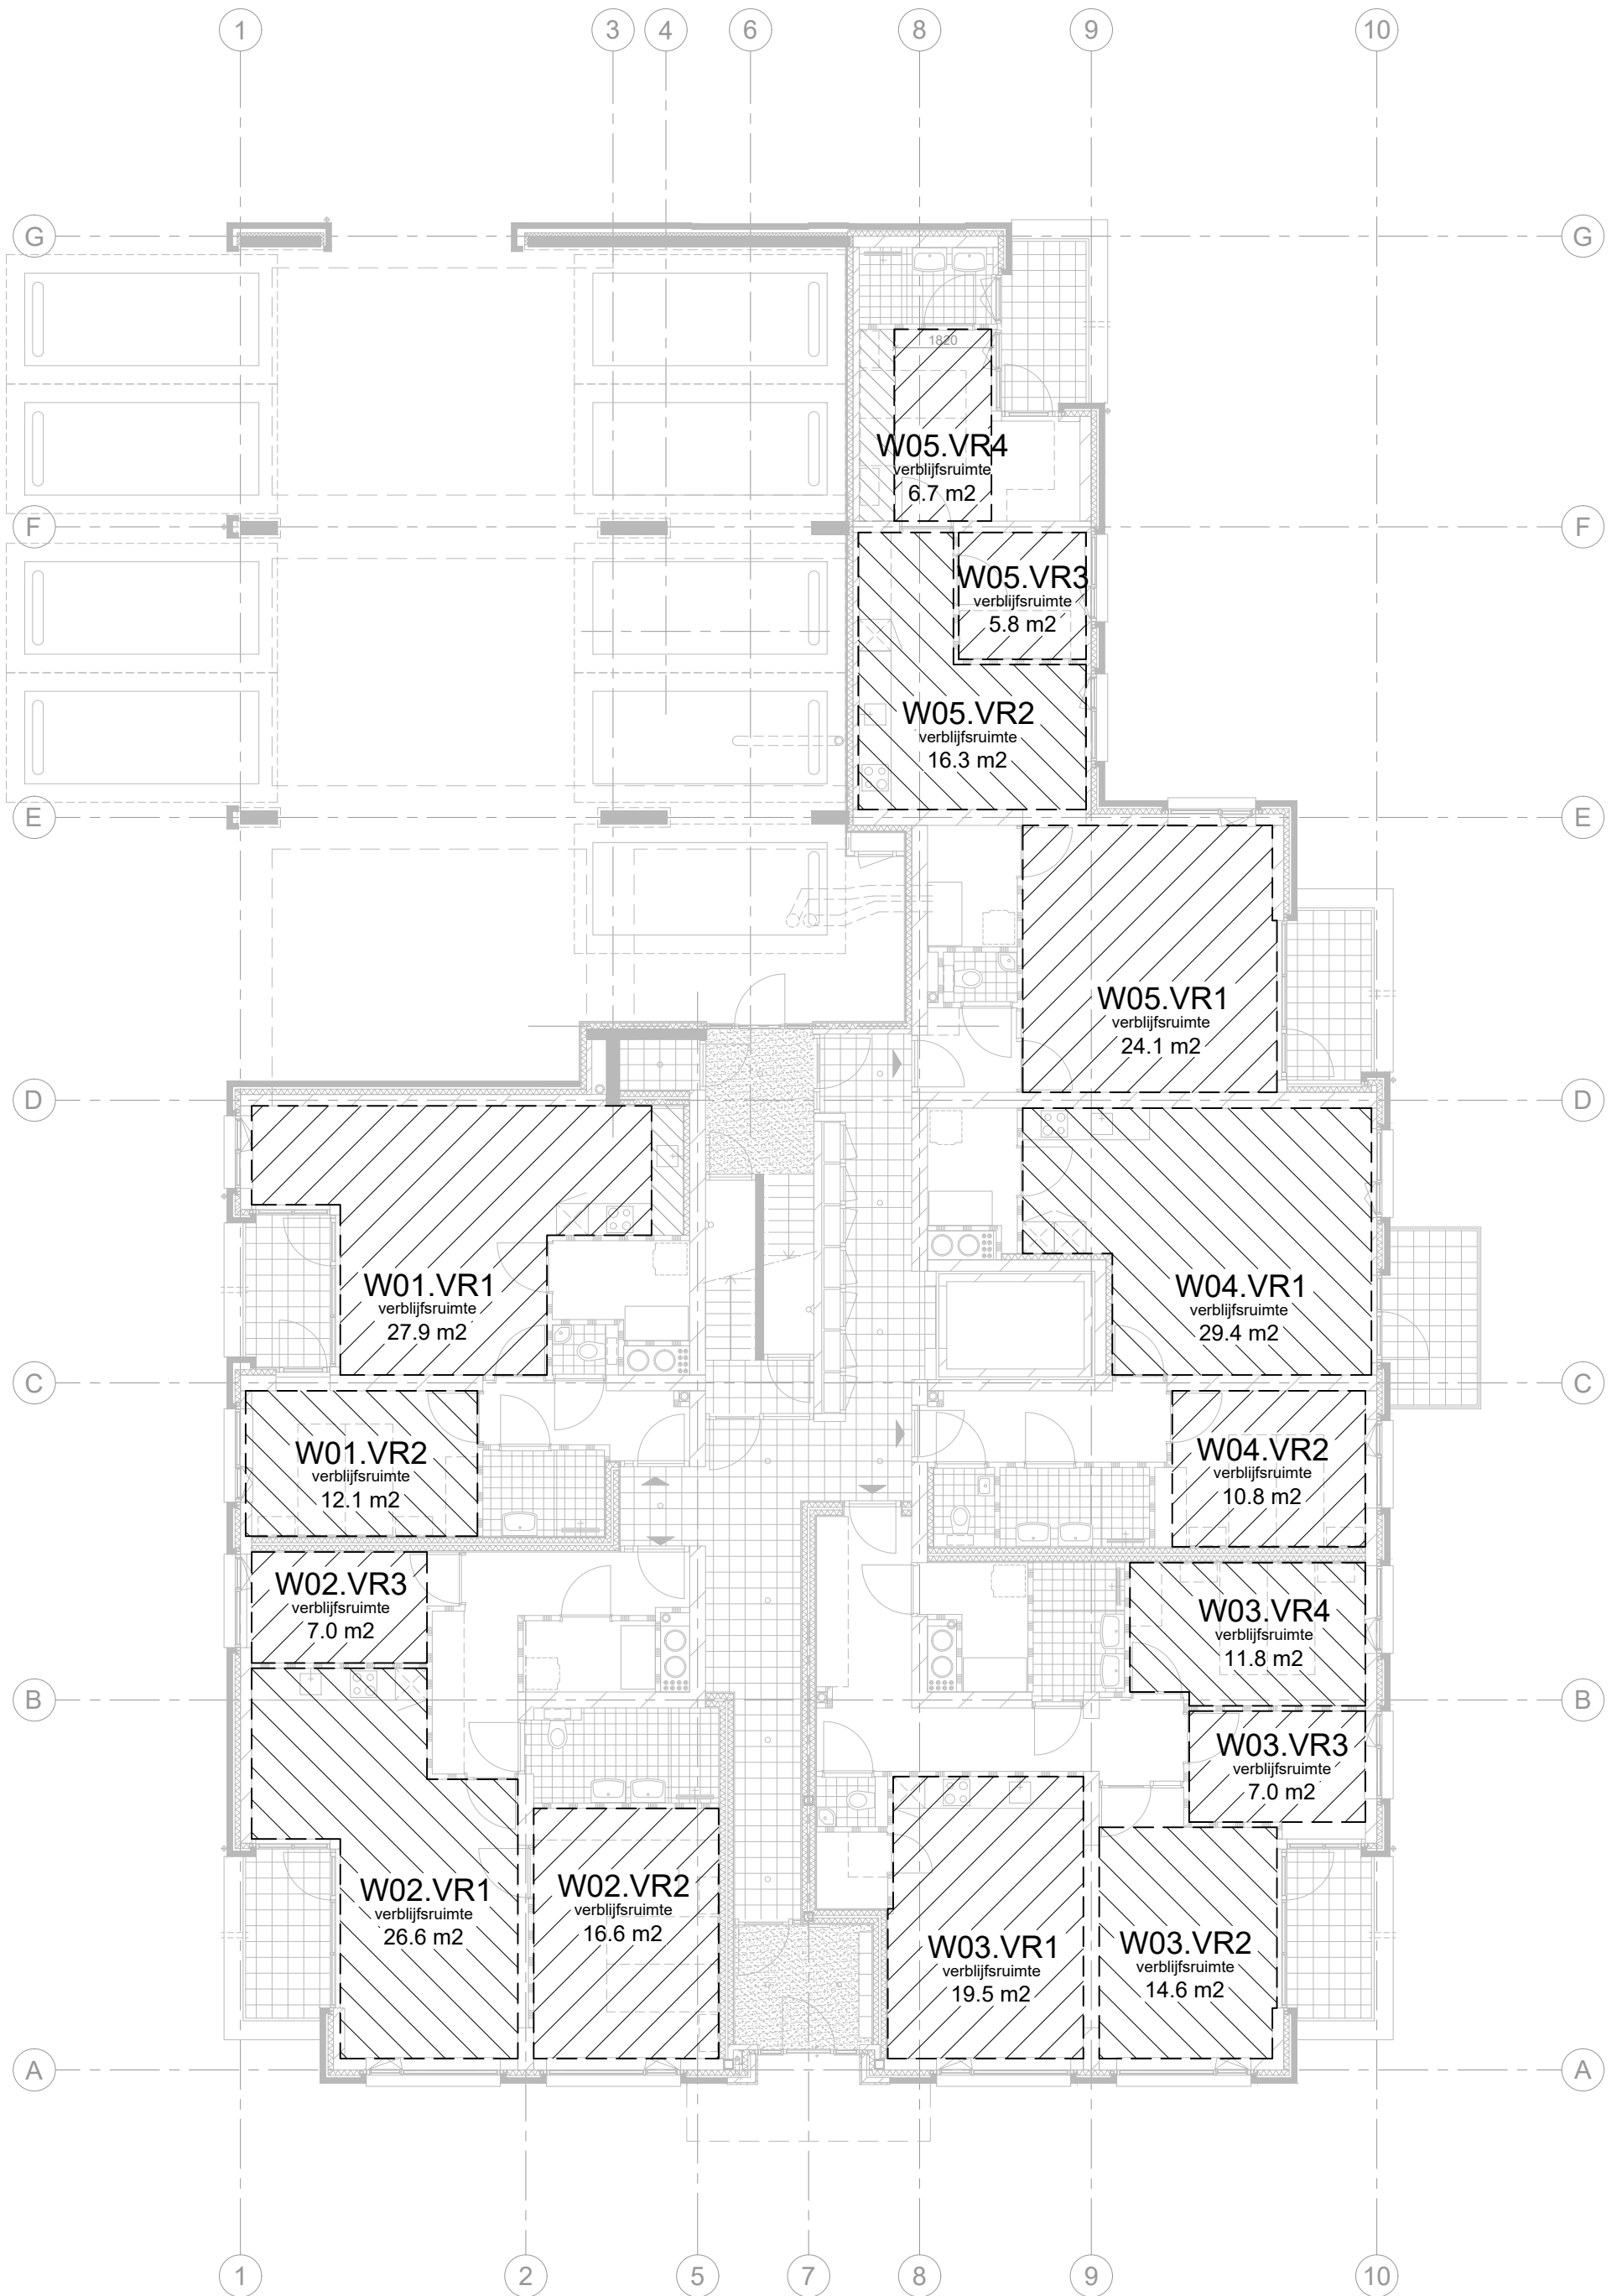


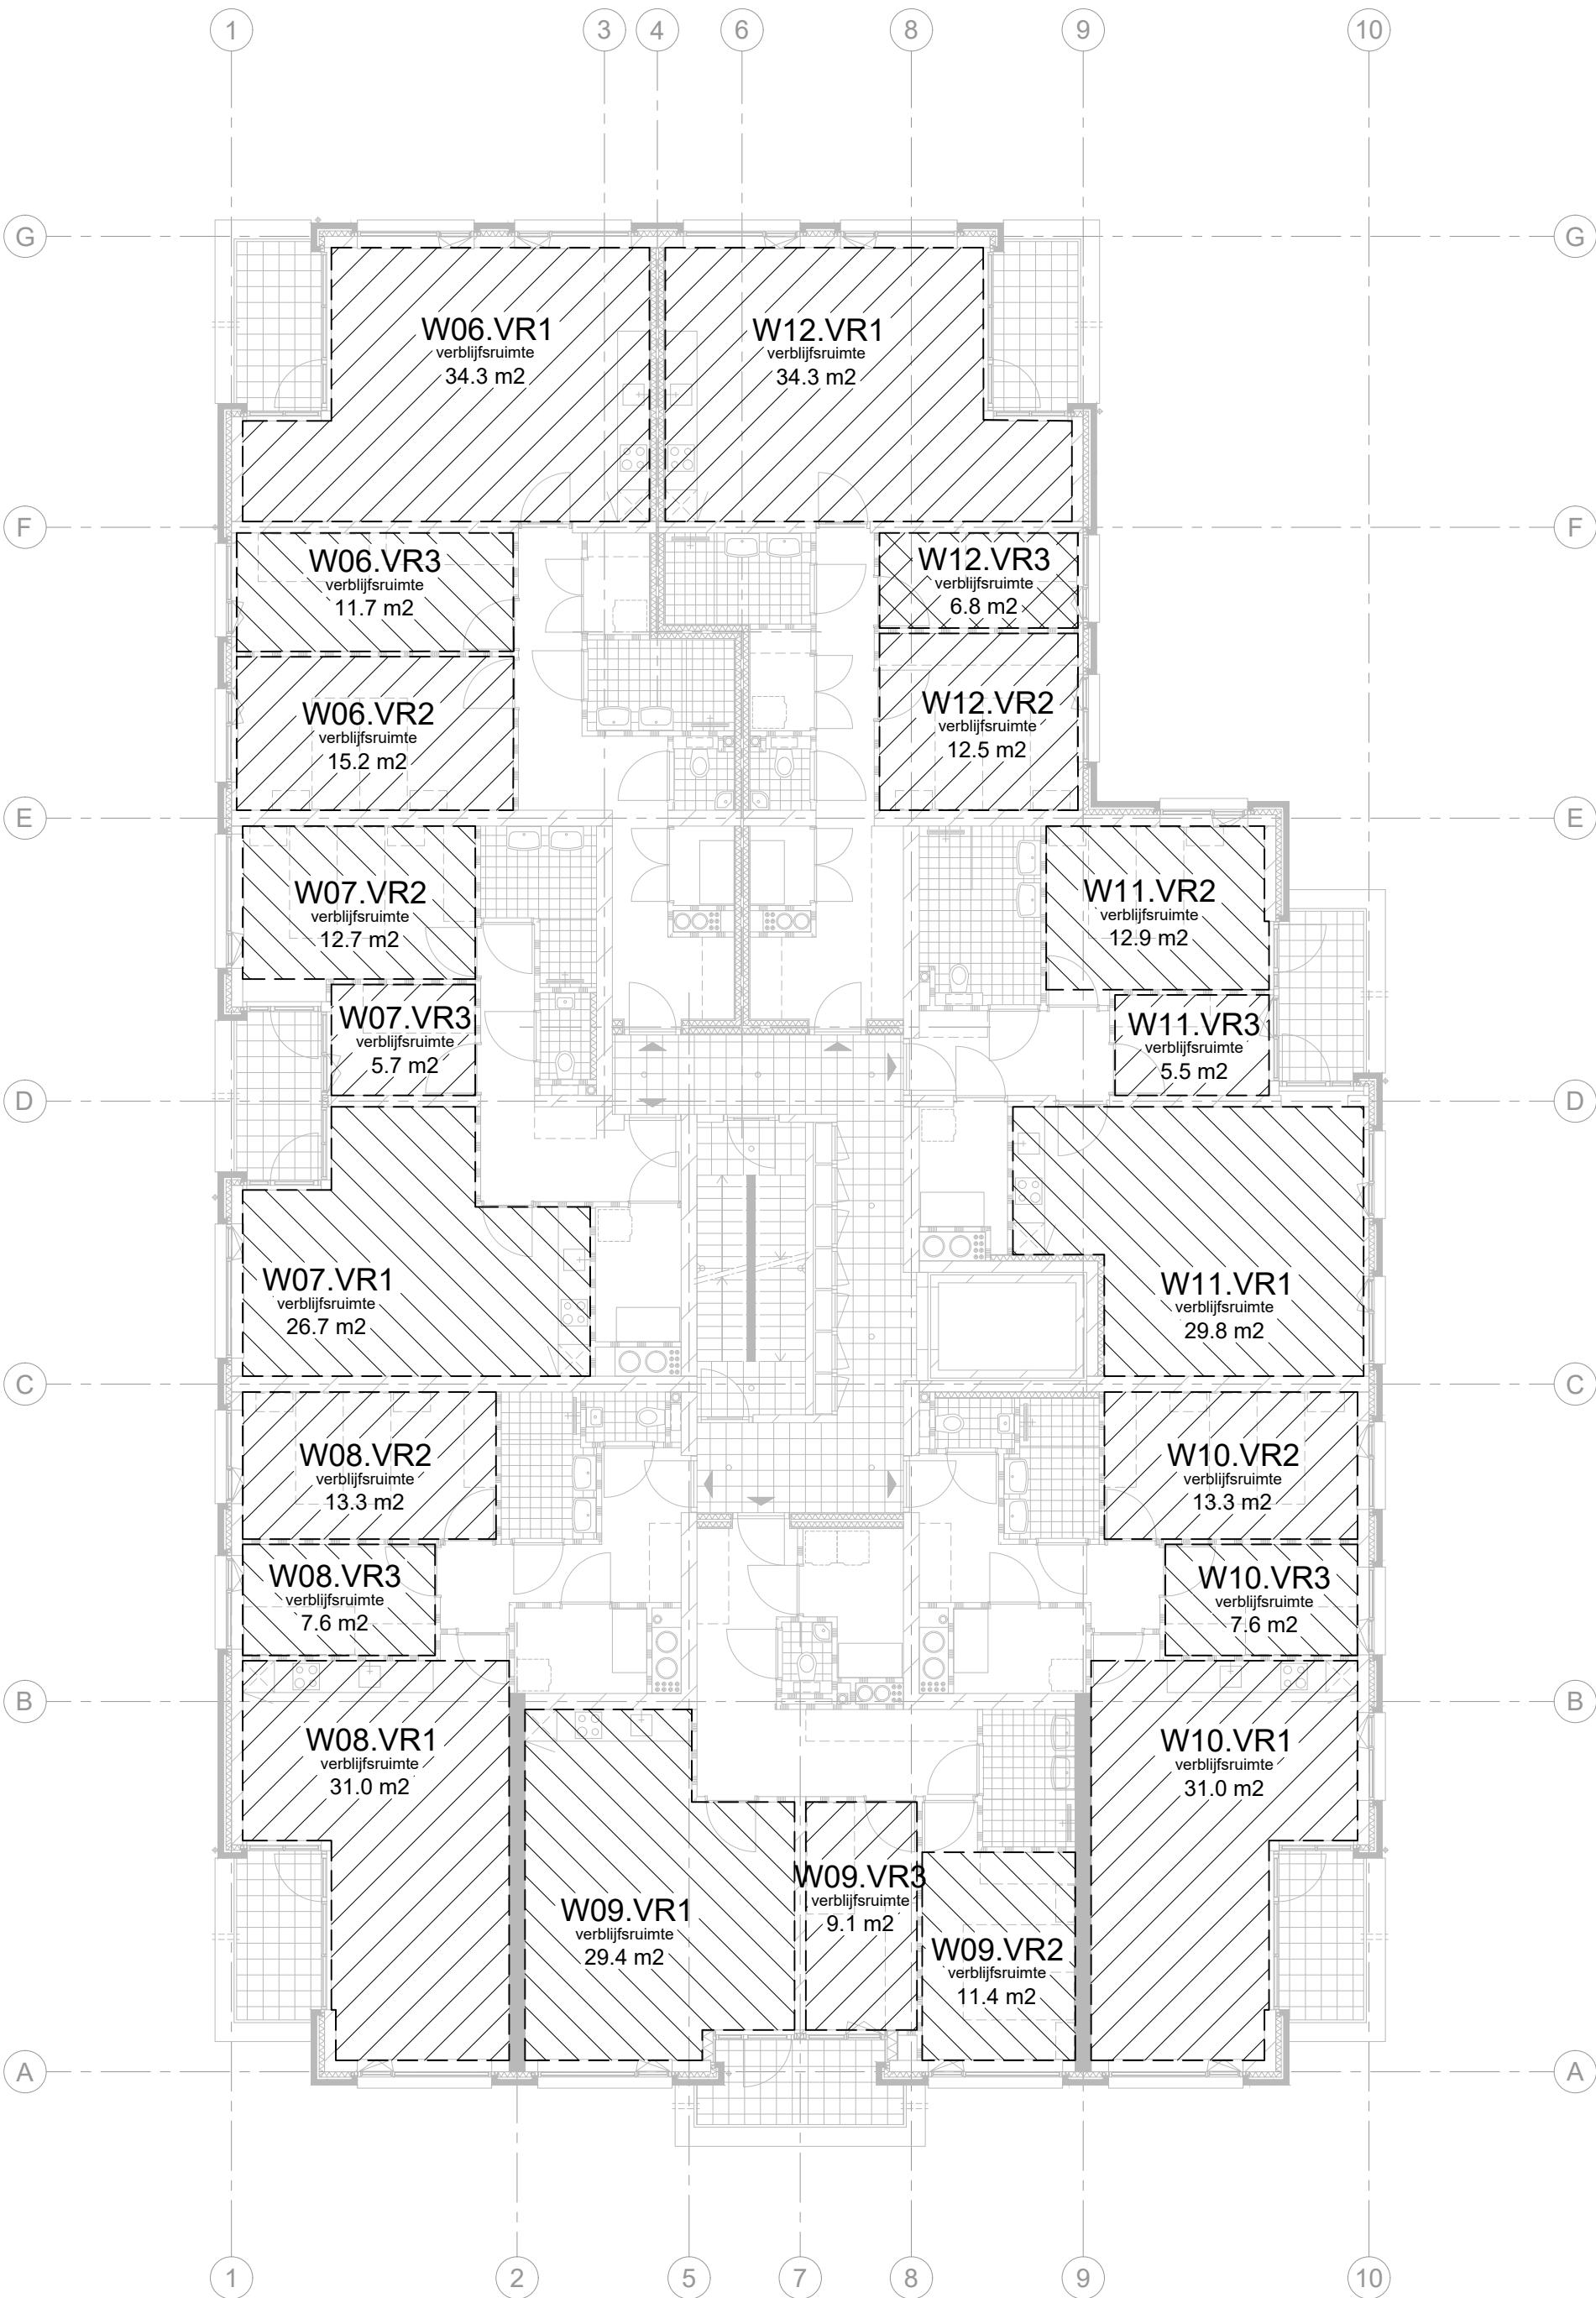

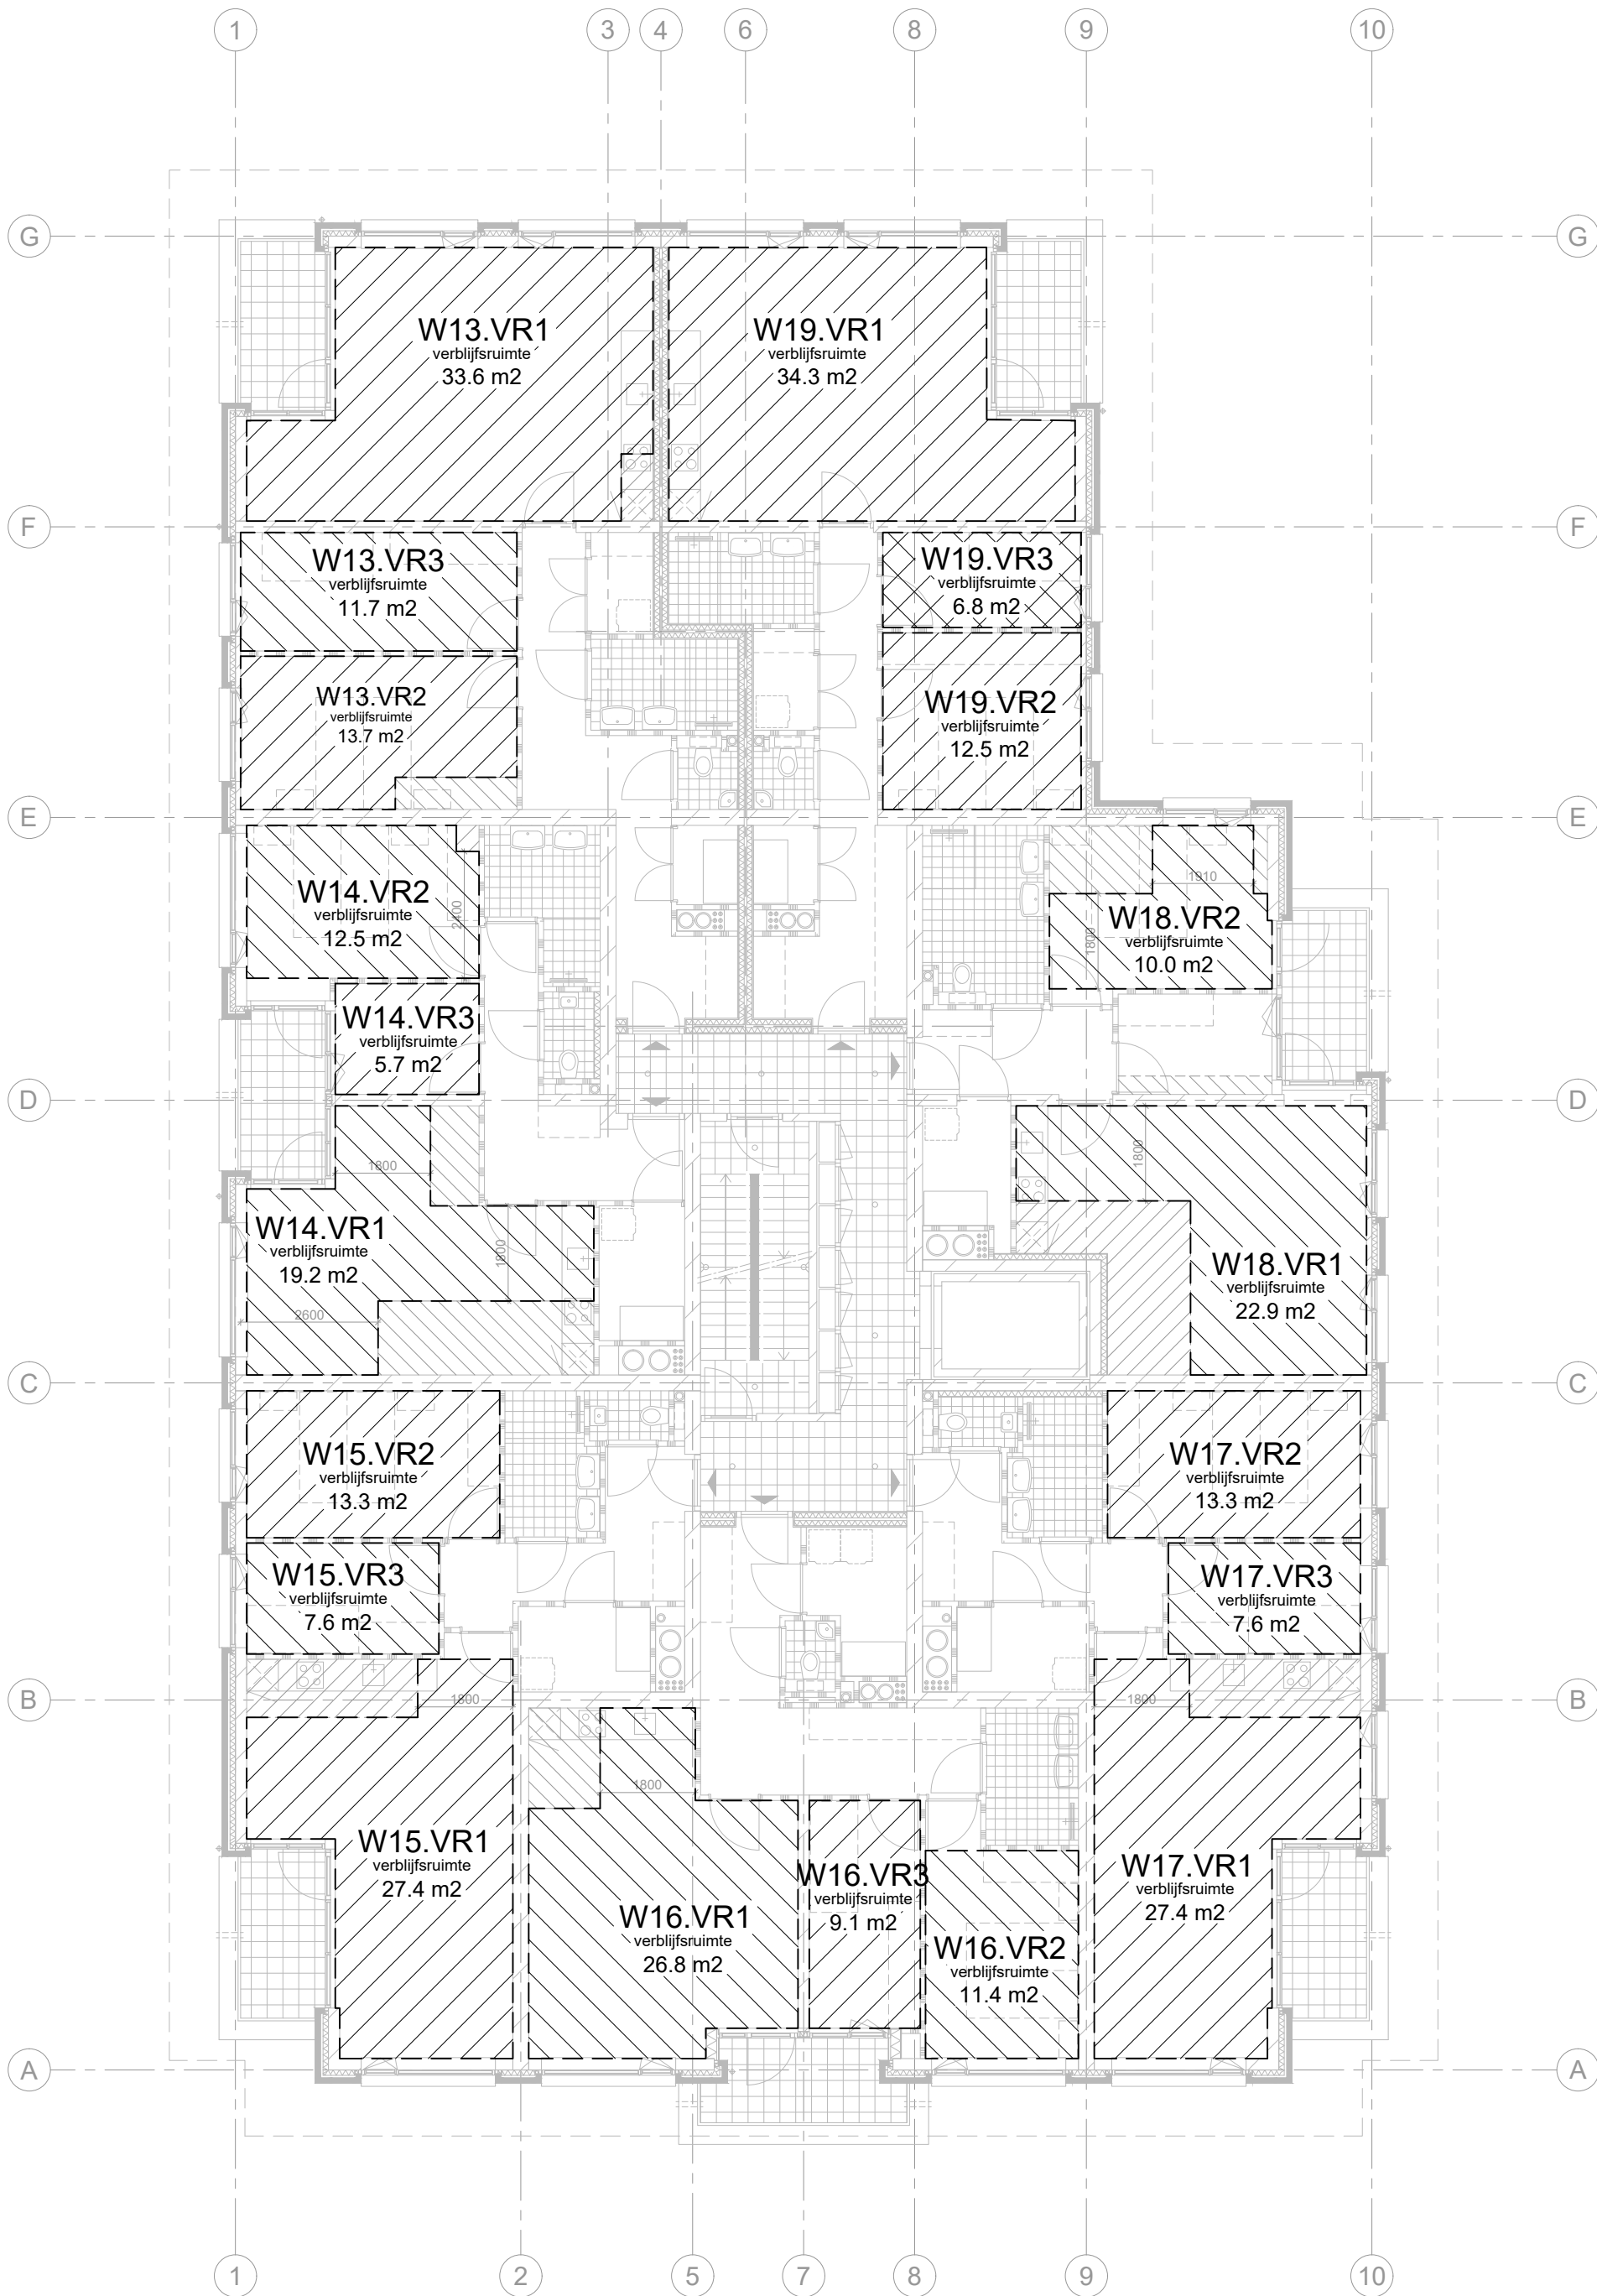

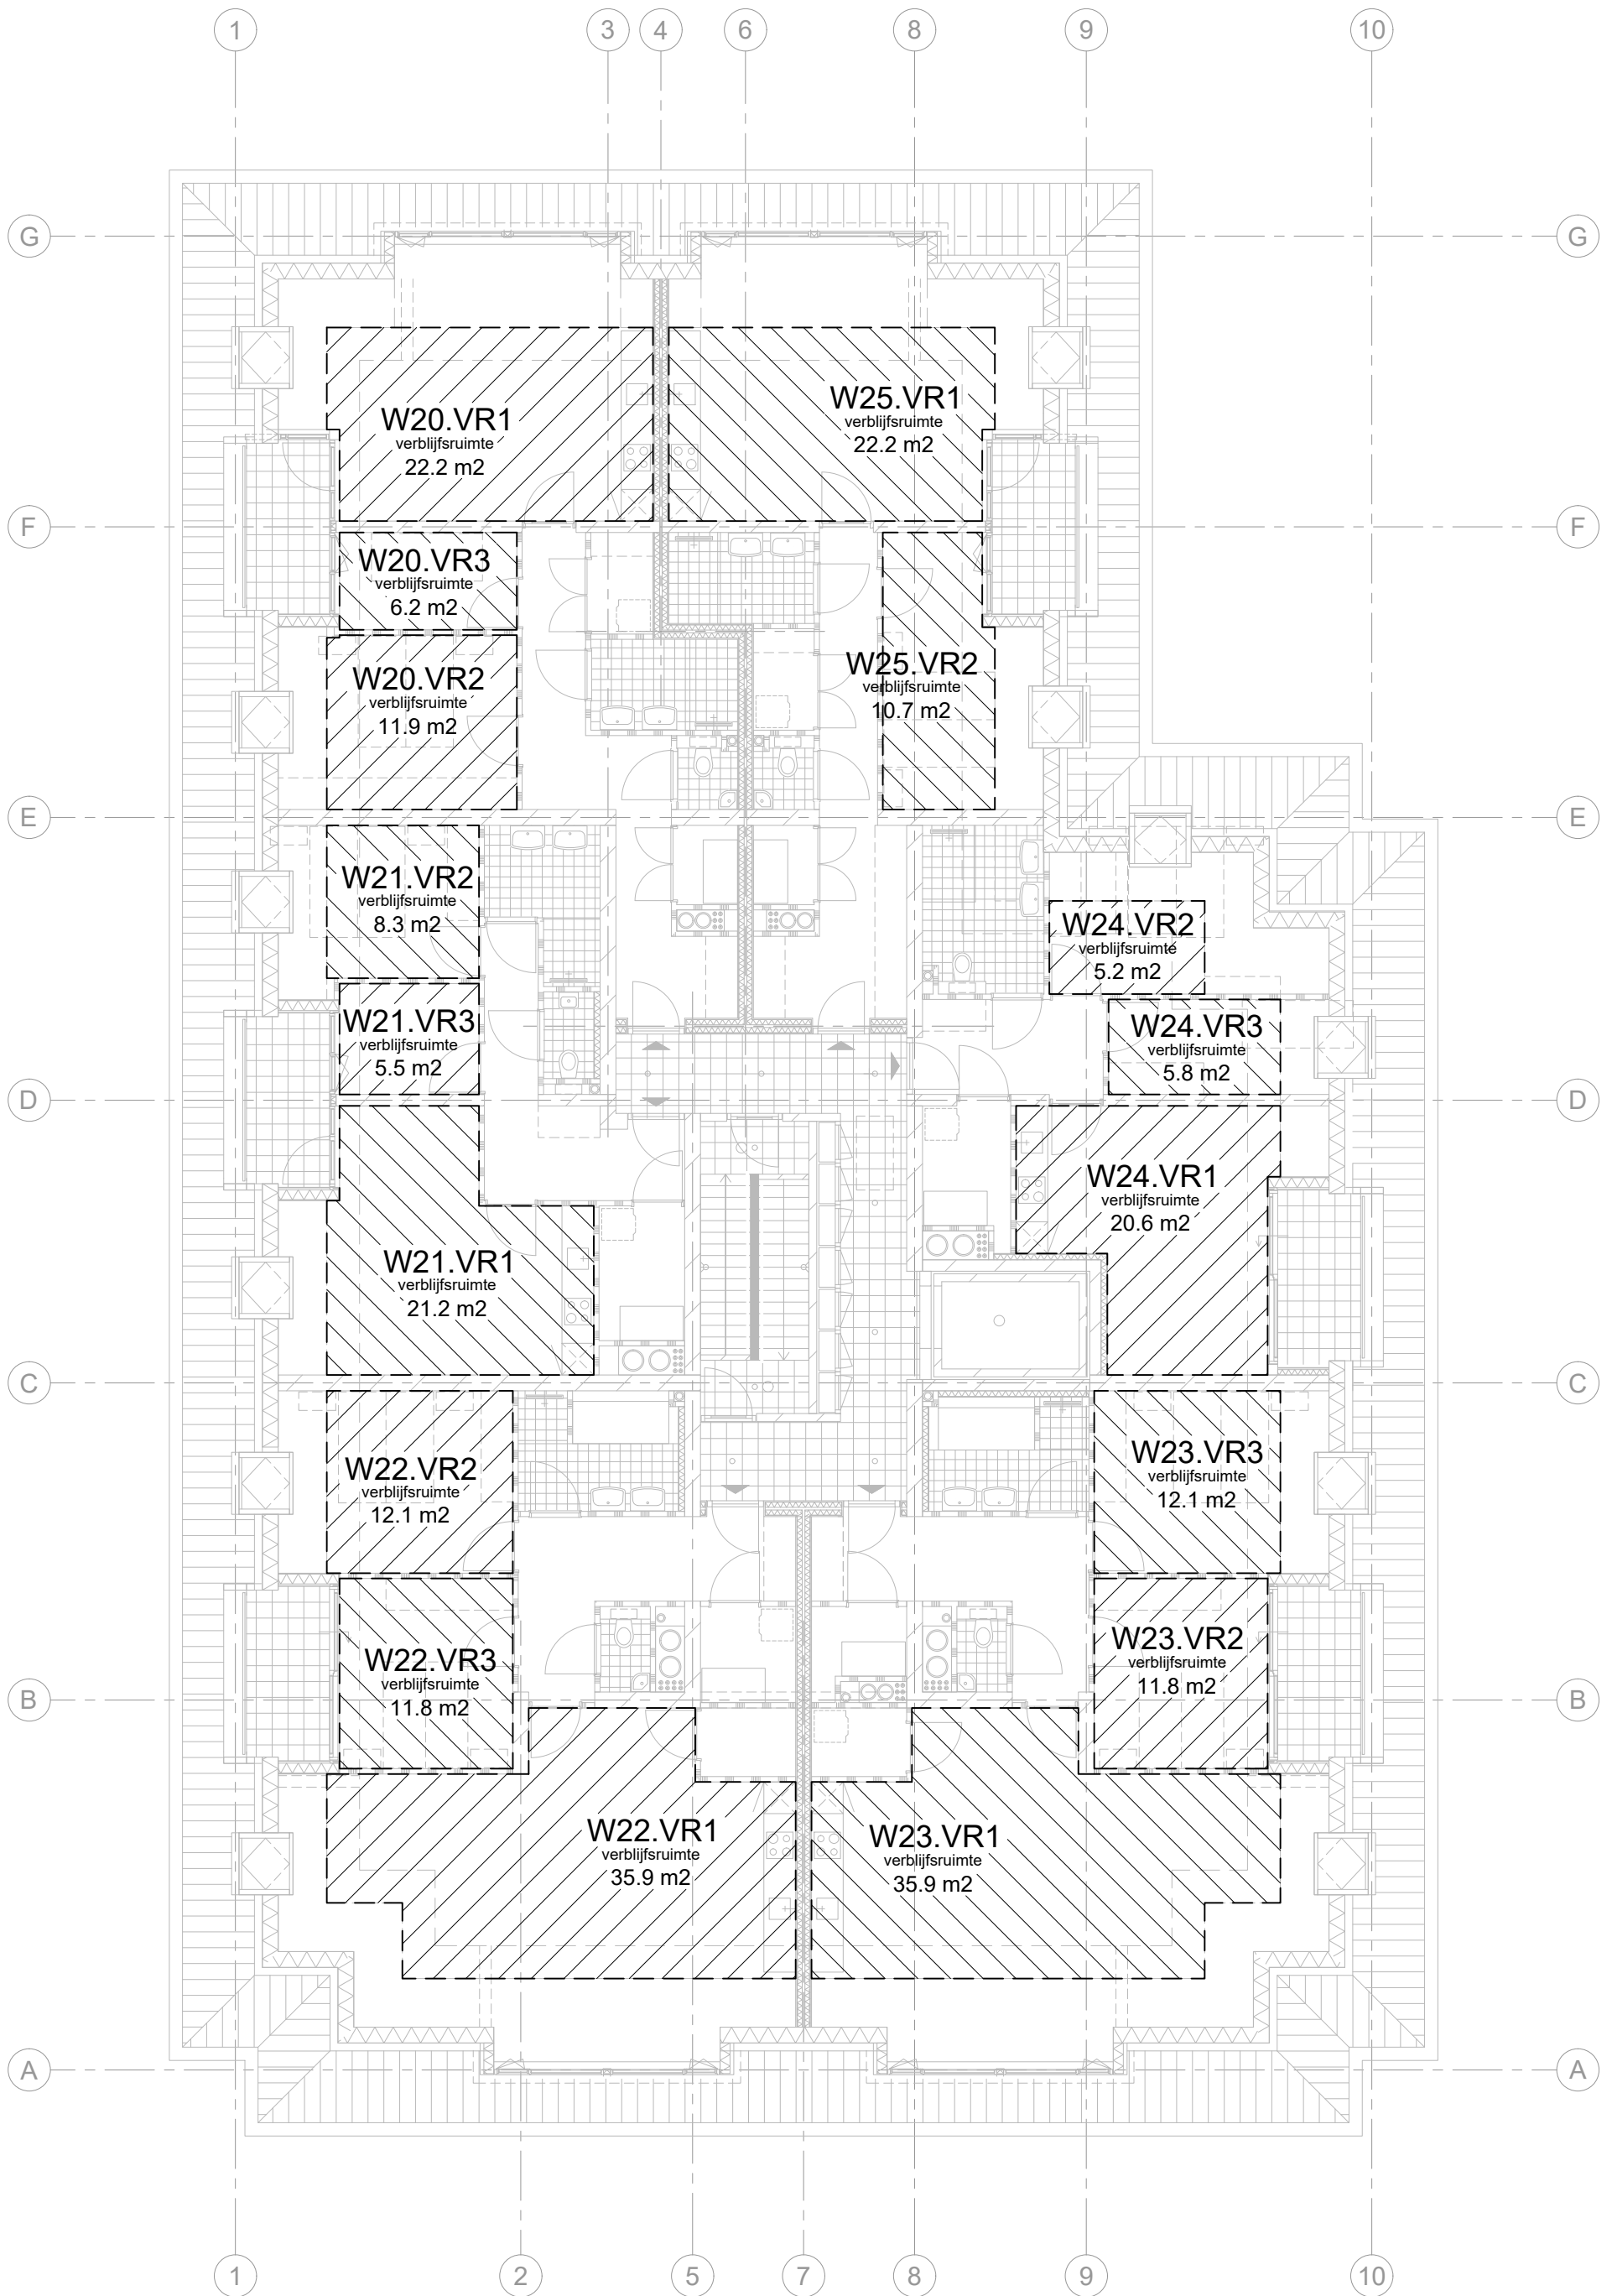

GO woning	Aantal plekken fietsrek	Interne berging	Aantal woningen	Totaal
< 50 m2	1,5 m2	Geen gelijkwaardigheid	-	0
50-75m2	3	> 2,7 m2	4+4+4+3 = 15	45
75-100 m2	4	> 2,7 m2	1+3+3+1 = 8	32
100-125 m2	5	> 2,7 m2	2	10
>125 m2	6	> 2,7 m2	-	0

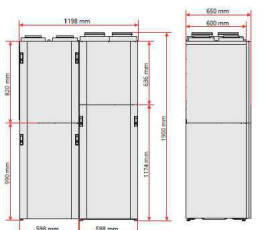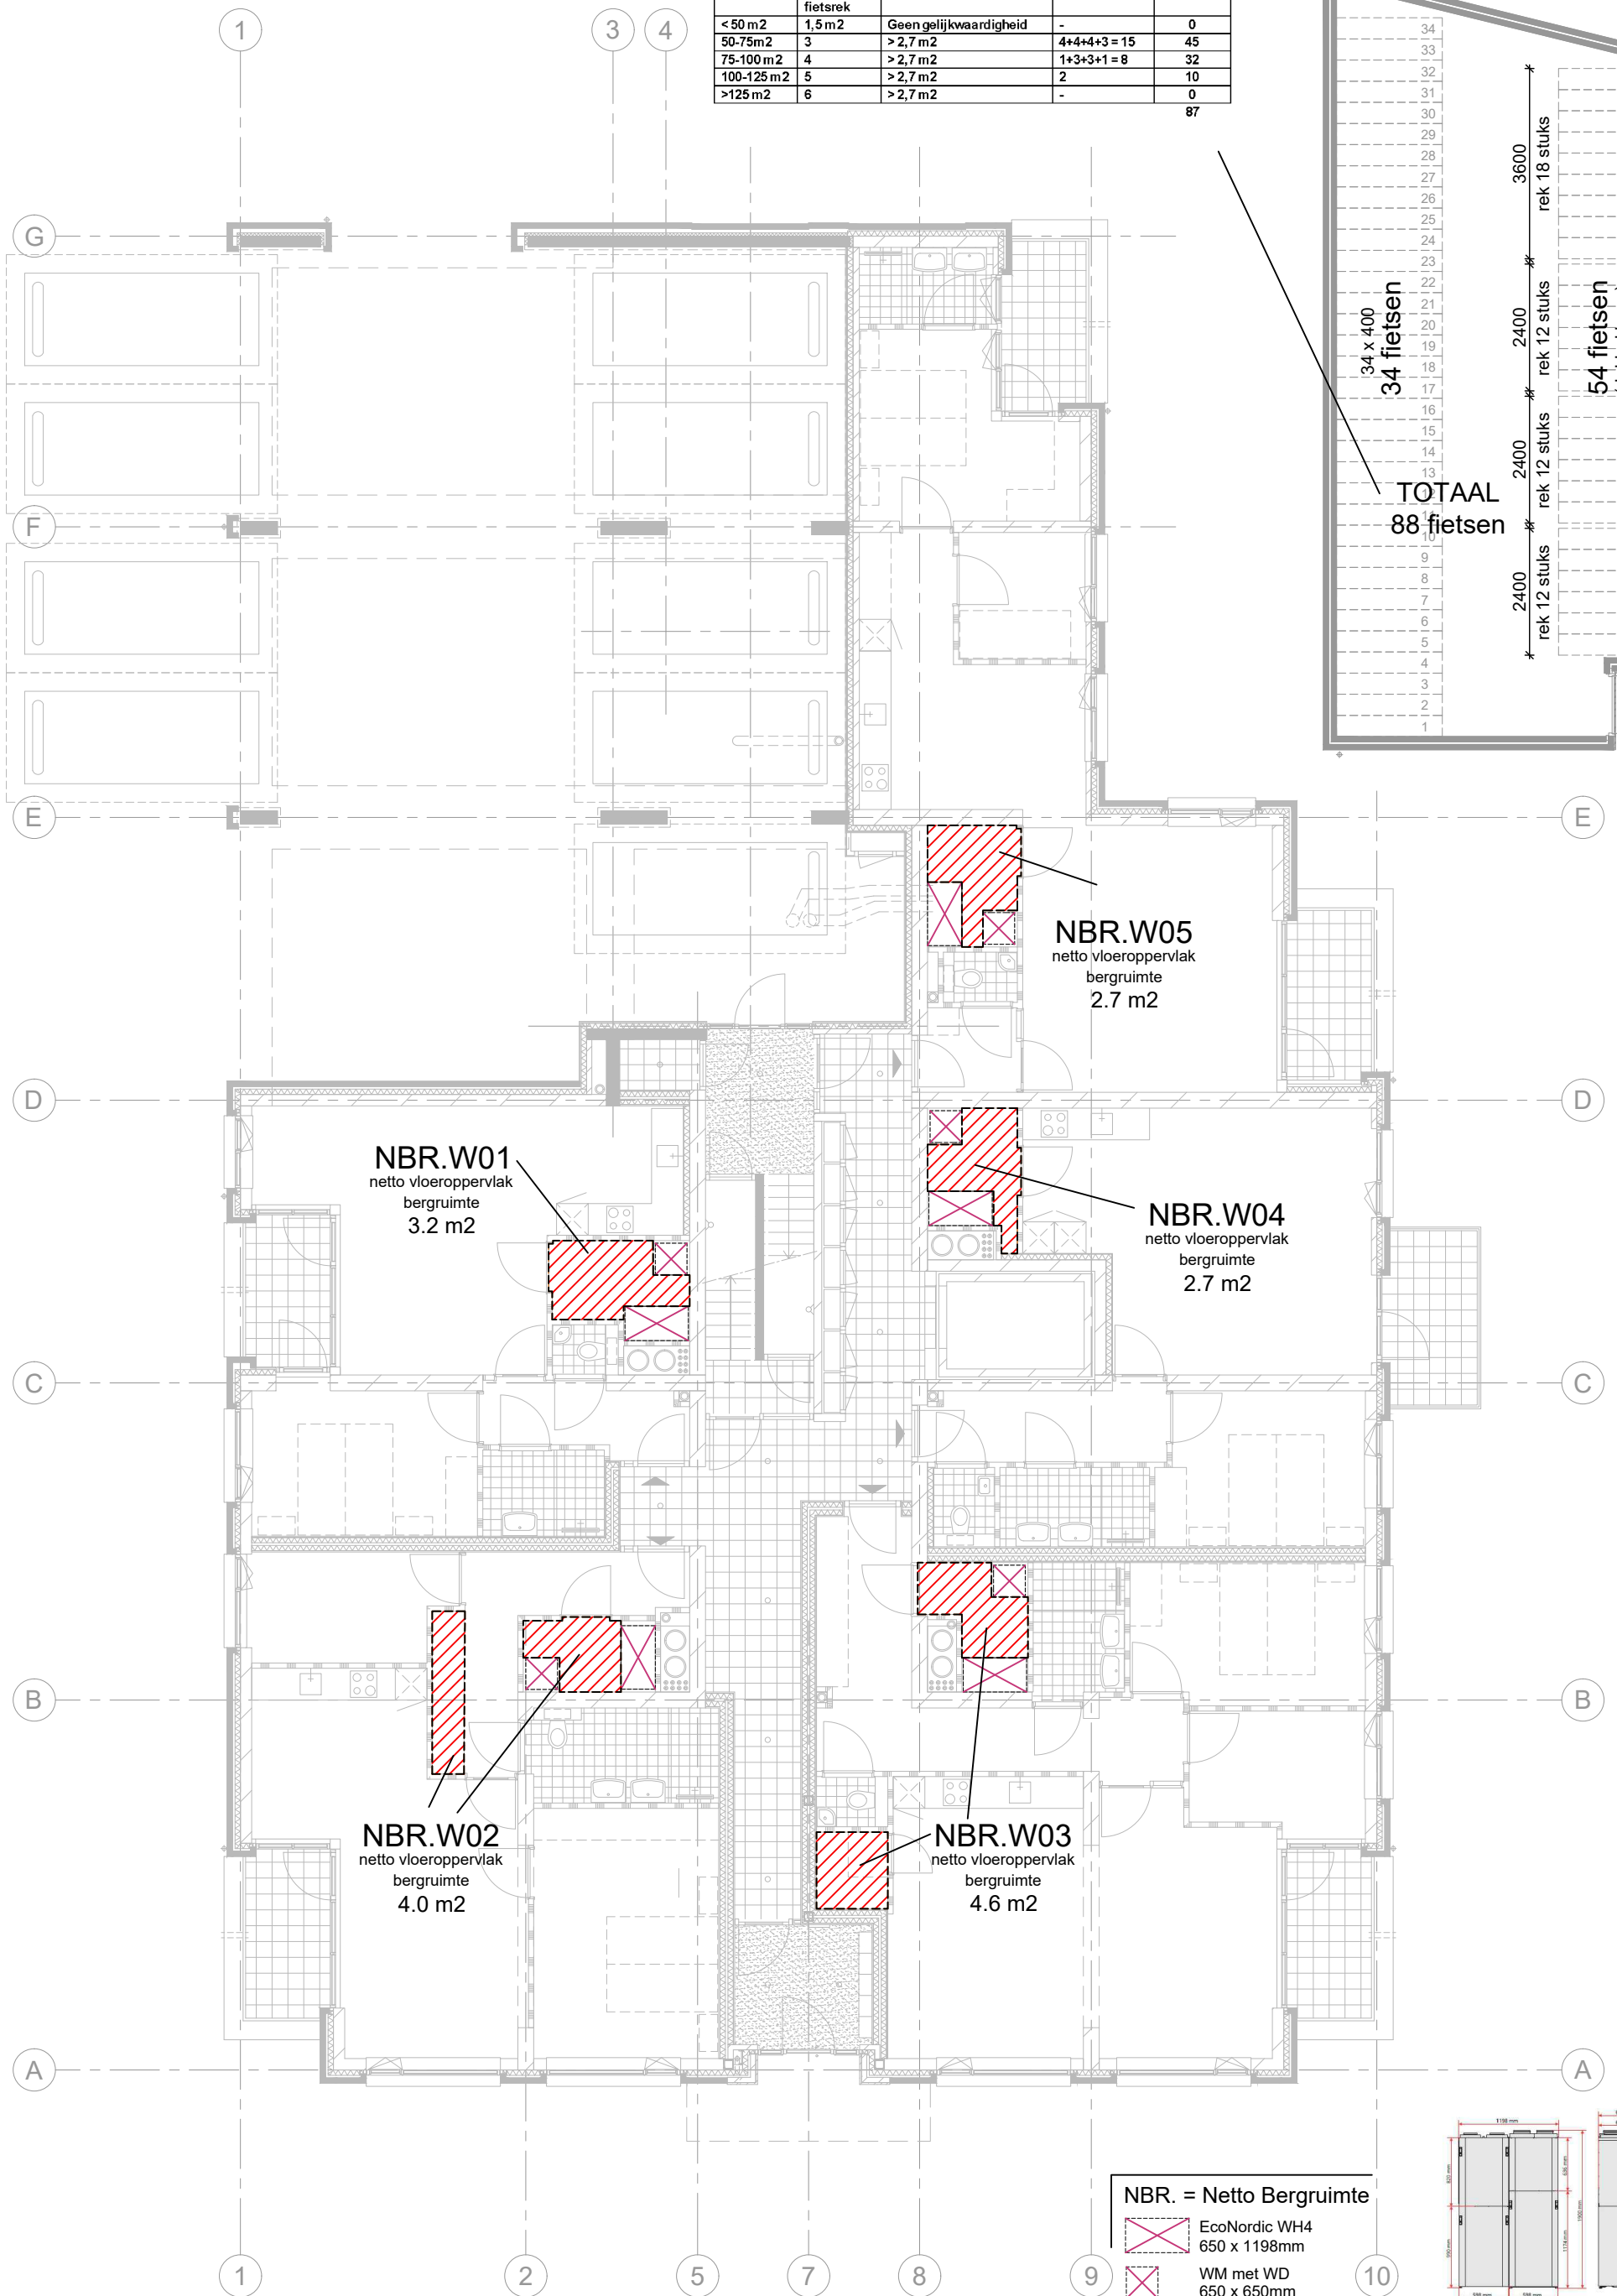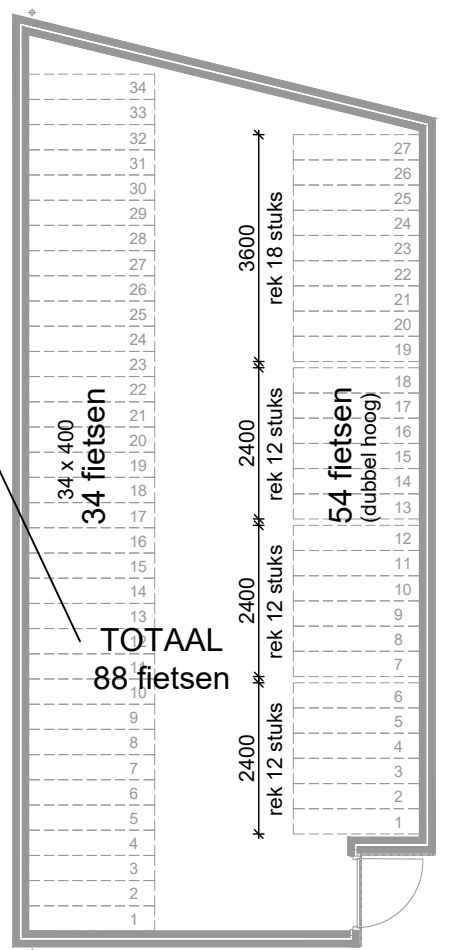

EcoNordic WH4

