

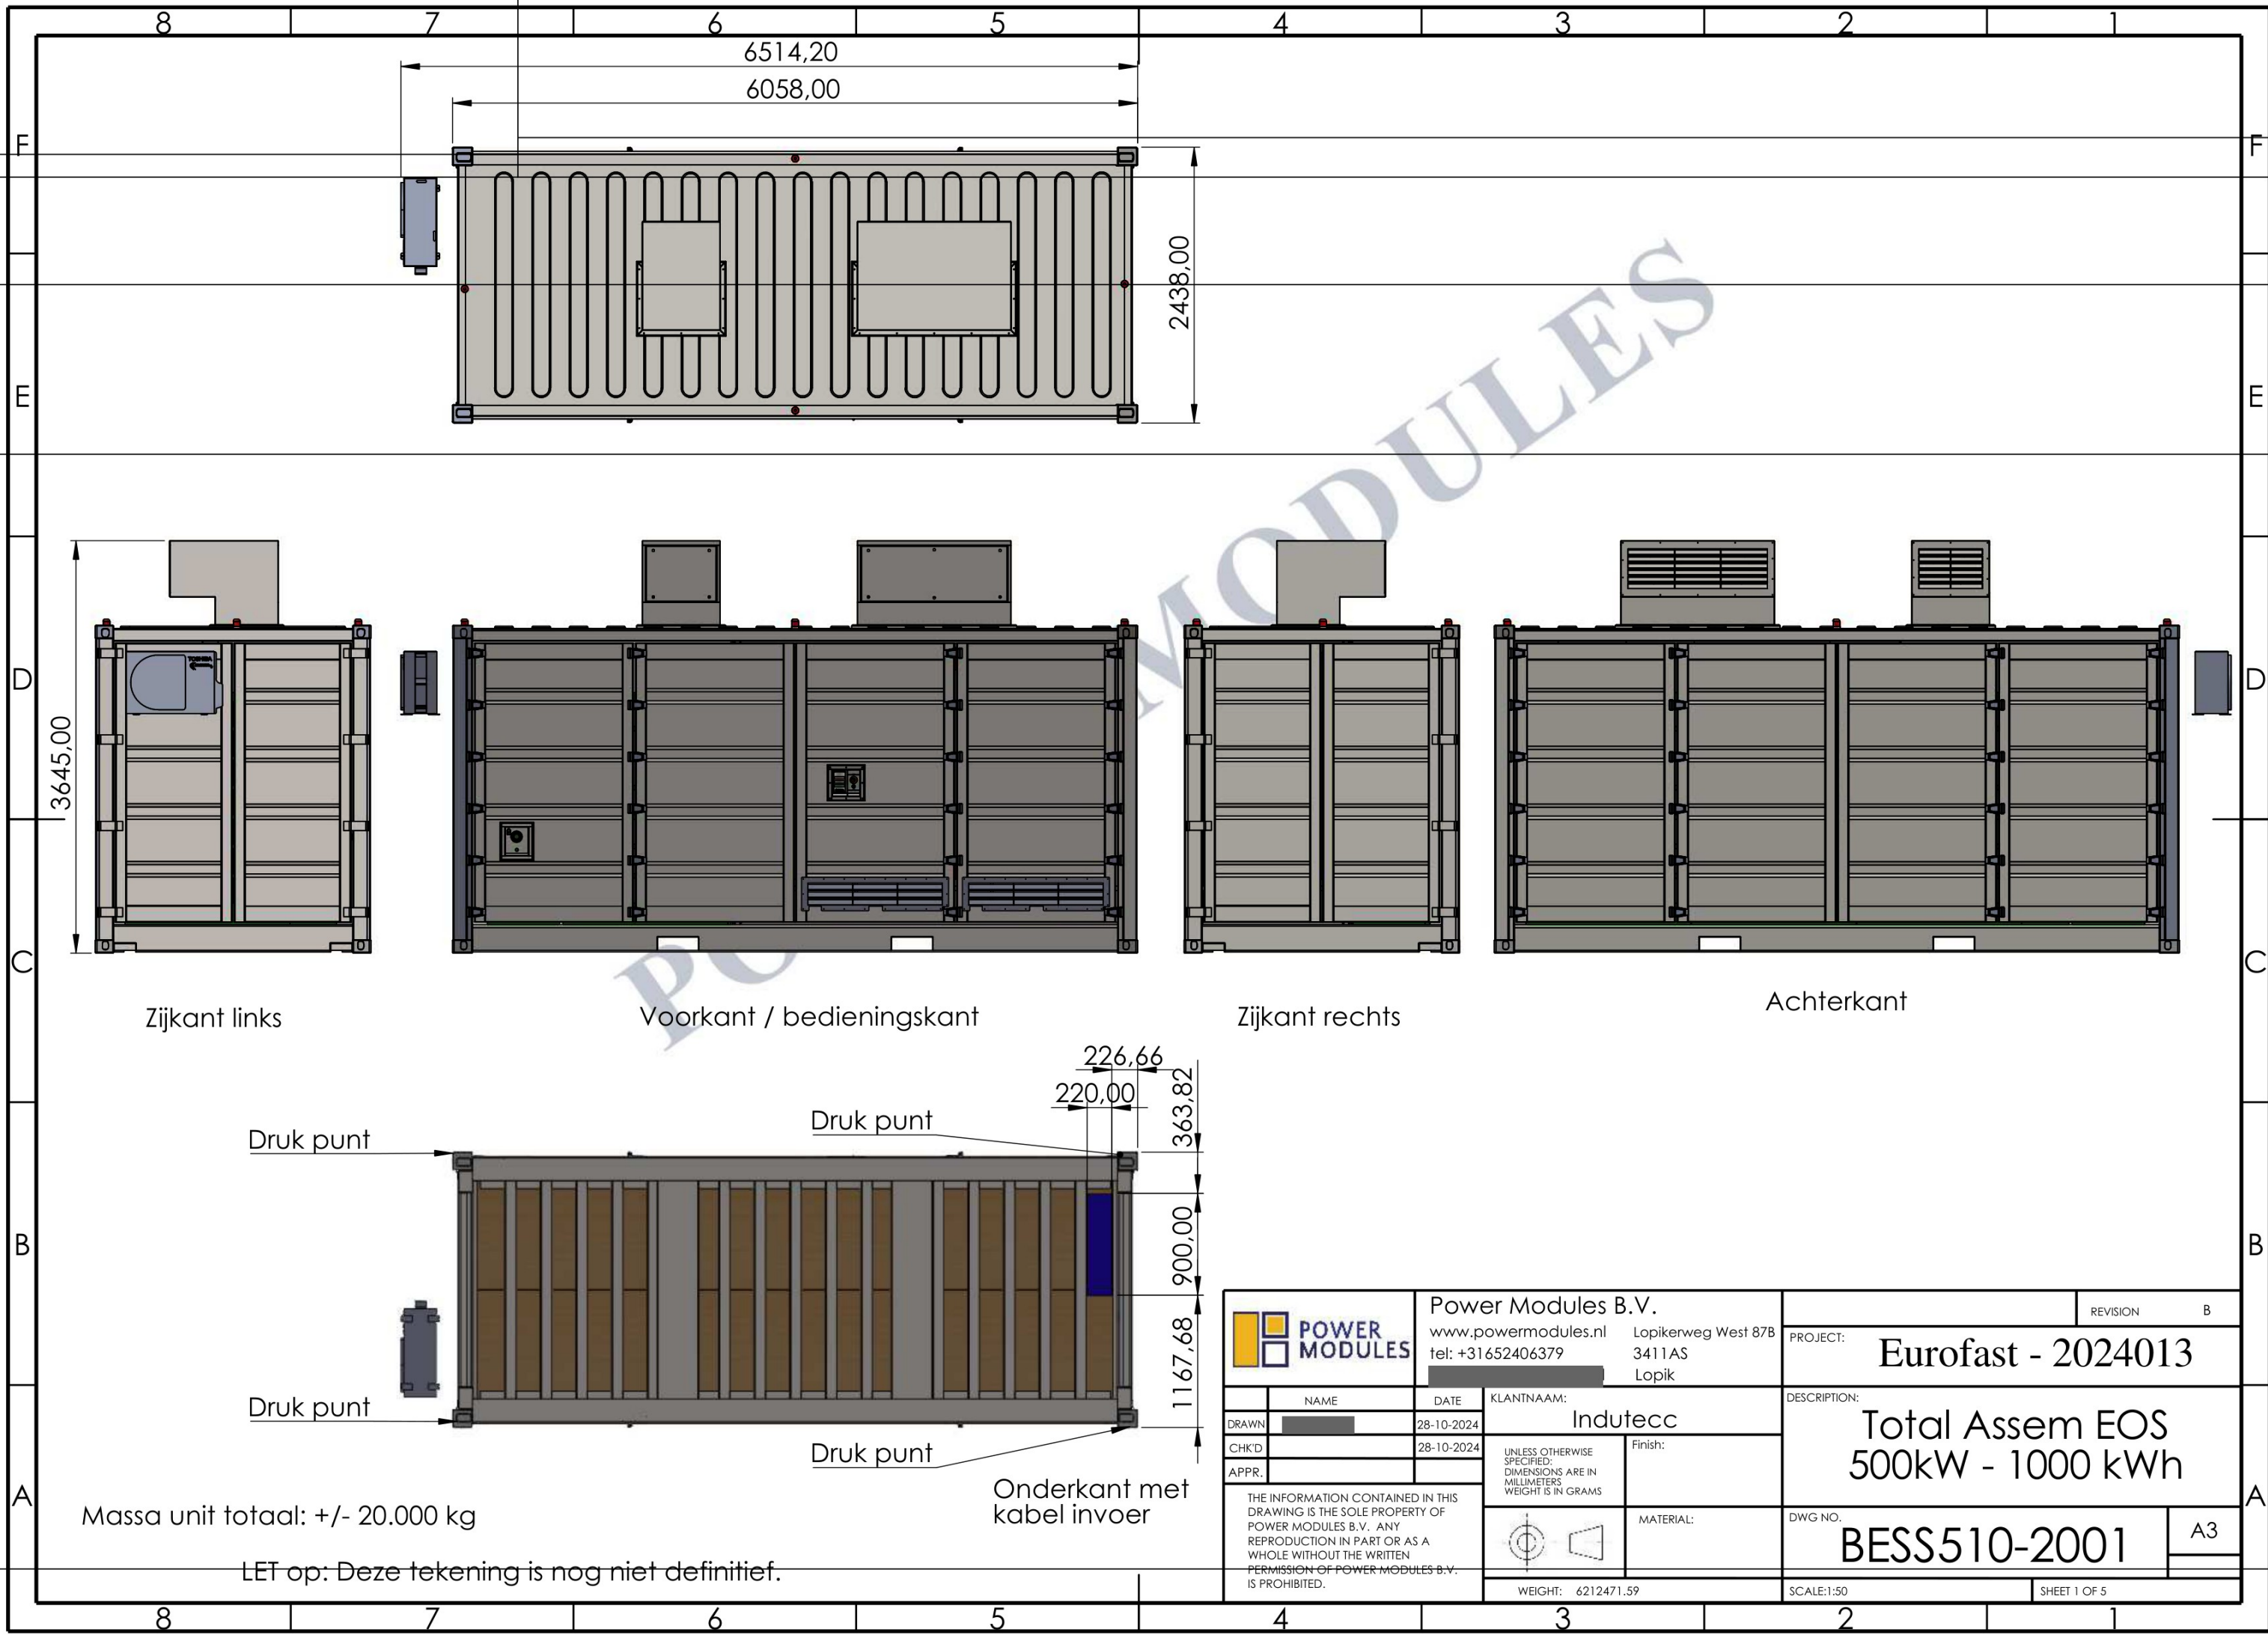


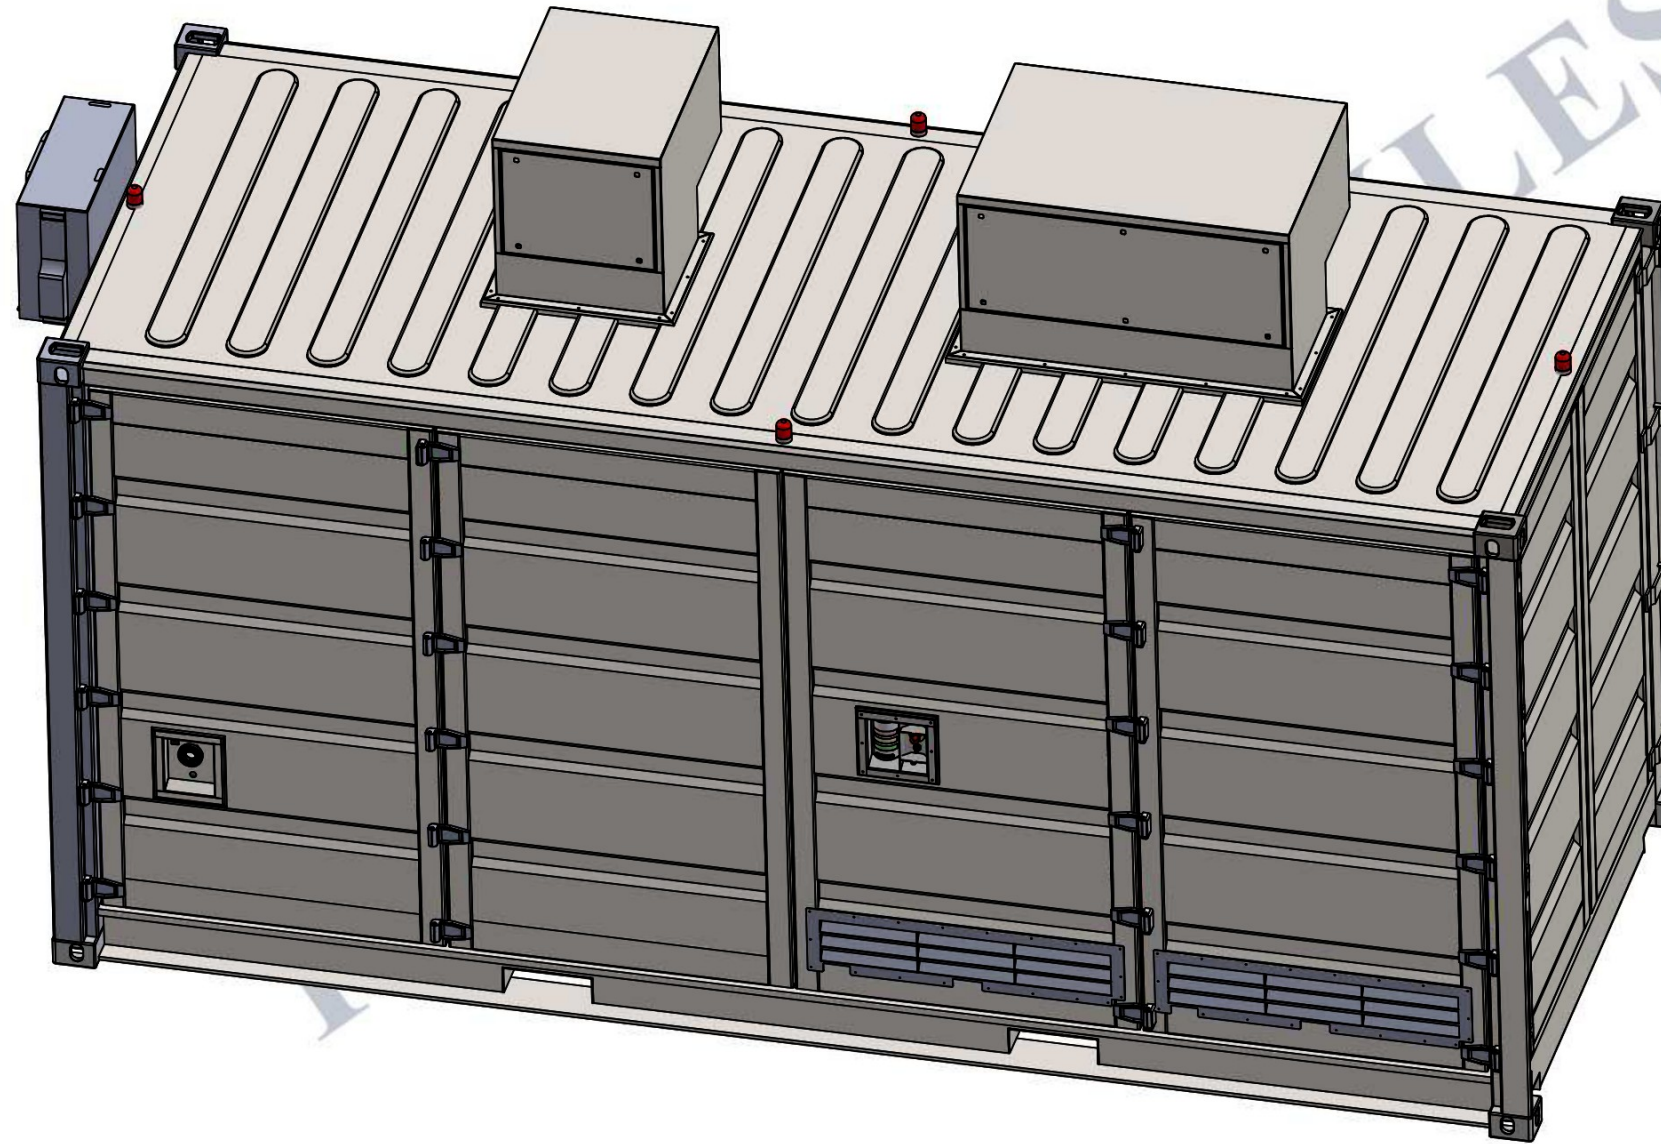


 POWER MODULES		Power Modules B.V.		www.powermodules.nl Lopikerweg West 87B tel: +31652406379 3411 AS Lopik		REVISION		B				
		PROJECT:				Eurofast - 2024013						
	NAME	DATE	KLANTNAAM:			DESCRIPTION:						
DRAWN		28-10-2024	Indutecc			Total Assem EOS 500kW - 1000 kWh						
CHK'D		28-10-2024	Finish:									
APPR.			UNLESS OTHERWISE SPECIFIED: DIMENSIONS ARE IN MILLIMETERS WEIGHT IS IN GRAMS									
THE INFORMATION CONTAINED IN THIS DRAWING IS THE SOLE PROPERTY OF POWER MODULES B.V. ANY REPRODUCTION IN PART OR AS A WHOLE WITHOUT THE WRITTEN PERMISSION OF POWER MODULES B.V. IS PROHIBITED.					MATERIAL:		DWG NO.		A3			
							BESS510-2001					
							WEIGHT: 6212471.59		SCALE:1:50		SHEET 1 OF 5	

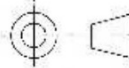



LET op: Deze tekening is nog niet definitief.


		Power Modules B.V. www.powermodules.nl tel: +31652406379 info@powermodules.nl		Lopikerweg West 87B 3411AS Lopik		REVISION B	
NAME		DATE		KLANTNAAM:		PROJECT:	
DRAWN		28-10-2024		Indutecc		Eurofast - 2024013	
CHK'D		28-10-2024		UNLESS OTHERWISE SPECIFIED: DIMENSIONS ARE IN MILLIMETERS WEIGHT IS IN GRAMS		DESCRIPTION:	
APPR.				Finish:		Total Assem EOS 500kW - 1000 kWh	
THE INFORMATION CONTAINED IN THIS DRAWING IS THE SOLE PROPERTY OF POWER MODULES B.V. ANY REPRODUCTION IN PART OR AS A WHOLE WITHOUT THE WRITTEN PERMISSION OF POWER MODULES B.V. IS PROHIBITED.						DWG NO.	
				MATERIAL:		BESS510-2001	
				WEIGHT: 6212471.59		SCALE:1:50	
						SHEET 2 OF 5	
						A3	

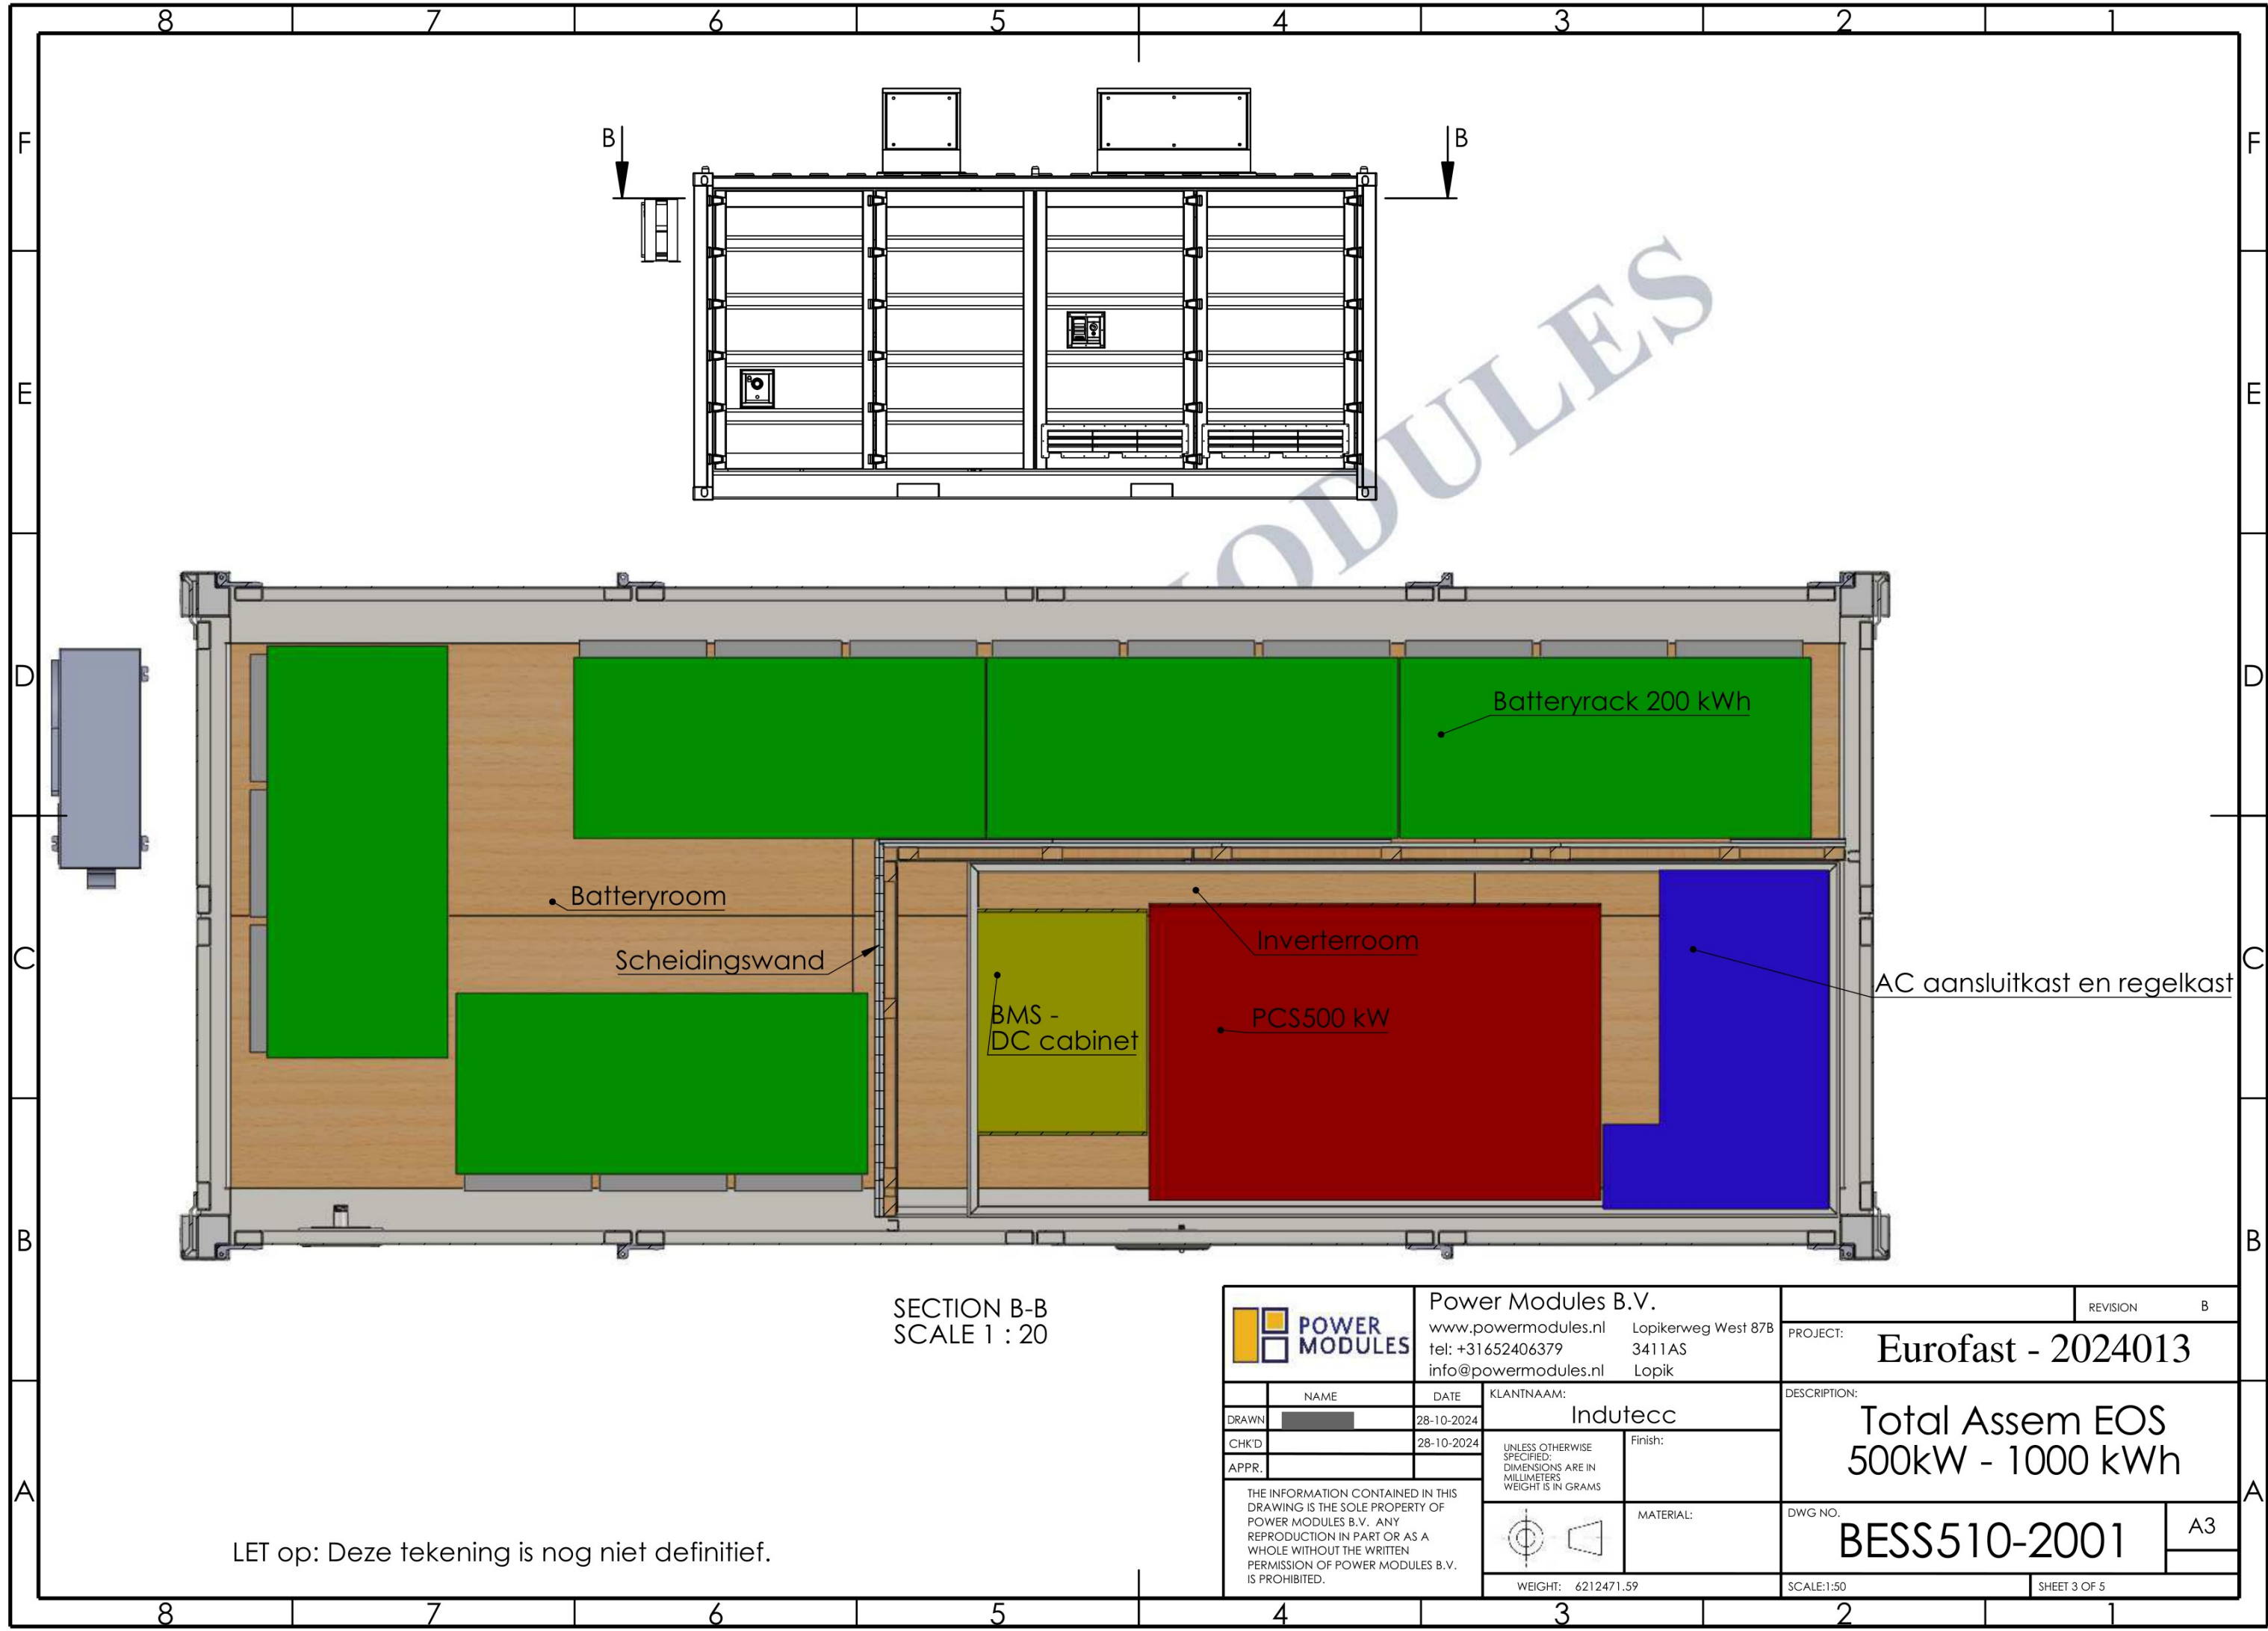


SECTION B-B
SCALE 1 : 20


LET op: Deze tekening is nog niet definitief.

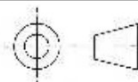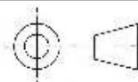 POWER MODULES			Power Modules B.V. www.powermodules.nl tel: +31652406379 info@powermodules.nl			Lopikerweg West 87B 3411AS Lopik			REVISION B					
			NAME			DATE			PROJECT: Eurofast - 2024013					
DRAWN						28-10-2024			KLANTNAAM: Indutecc					
CHK'D						28-10-2024			DESCRIPTION: Total Assem EOS 500kW - 1000 kWh					
APPR.									UNLESS OTHERWISE SPECIFIED: DIMENSIONS ARE IN MILLIMETERS WEIGHT IS IN GRAMS					
THE INFORMATION CONTAINED IN THIS DRAWING IS THE SOLE PROPERTY OF POWER MODULES B.V. ANY REPRODUCTION IN PART OR AS A WHOLE WITHOUT THE WRITTEN PERMISSION OF POWER MODULES B.V. IS PROHIBITED.									Finish:					
									MATERIAL:			DWG NO. BESS510-2001		
									A3					
						WEIGHT: 6212471.59			SCALE:1:50					
									SHEET 3 OF 5					

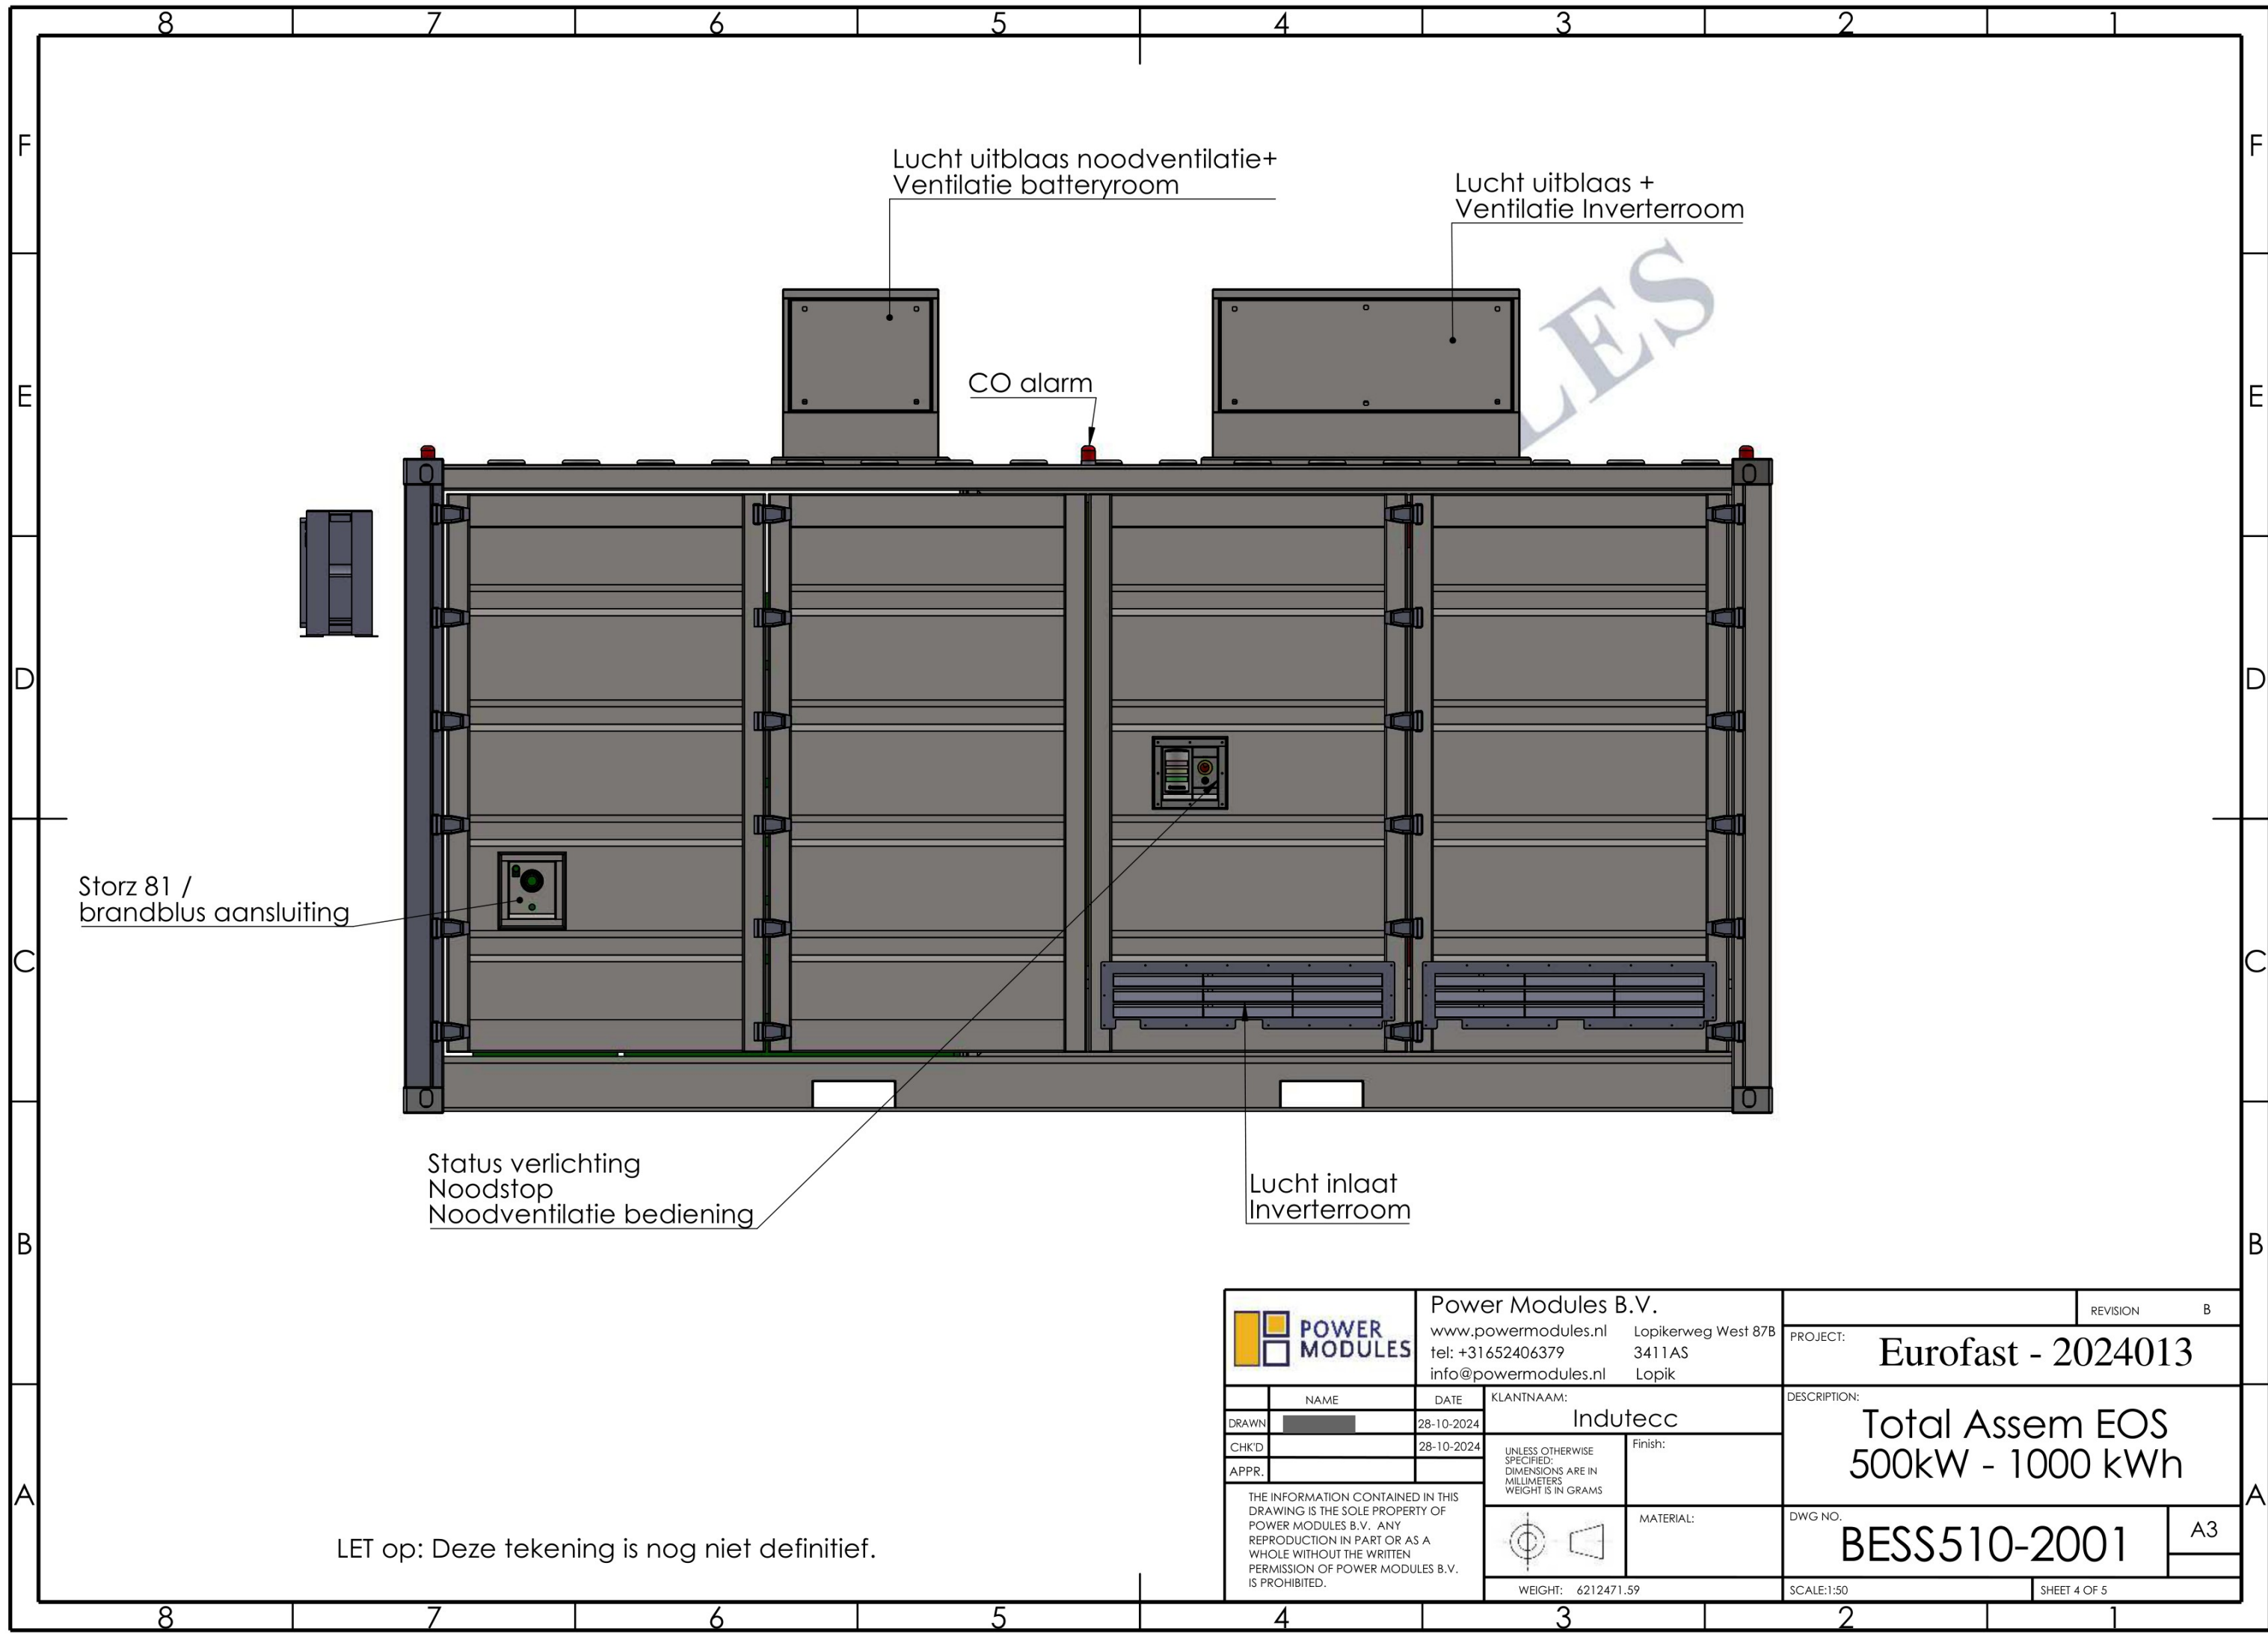

LET op: Deze tekening is nog niet definitief.

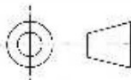 POWER MODULES			Power Modules B.V. www.powermodules.nl tel: +31652406379 info@powermodules.nl			Lopikerweg West 87B 3411AS Lopik			REVISION B					
			NAME			DATE			PROJECT: Eurofast - 2024013					
DRAWN						28-10-2024			DESCRIPTION: Total Assem EOS 500kW - 1000 kWh					
CHK'D						28-10-2024			UNLESS OTHERWISE SPECIFIED: DIMENSIONS ARE IN MILLIMETERS WEIGHT IS IN GRAMS					
APPR.														
THE INFORMATION CONTAINED IN THIS DRAWING IS THE SOLE PROPERTY OF POWER MODULES B.V. ANY REPRODUCTION IN PART OR AS A WHOLE WITHOUT THE WRITTEN PERMISSION OF POWER MODULES B.V. IS PROHIBITED.									Finish:					
									MATERIAL:			DWG NO. BESS510-2001		
												A3		
WEIGHT: 6212471.59						SCALE:1:50			SHEET 4 OF 5					

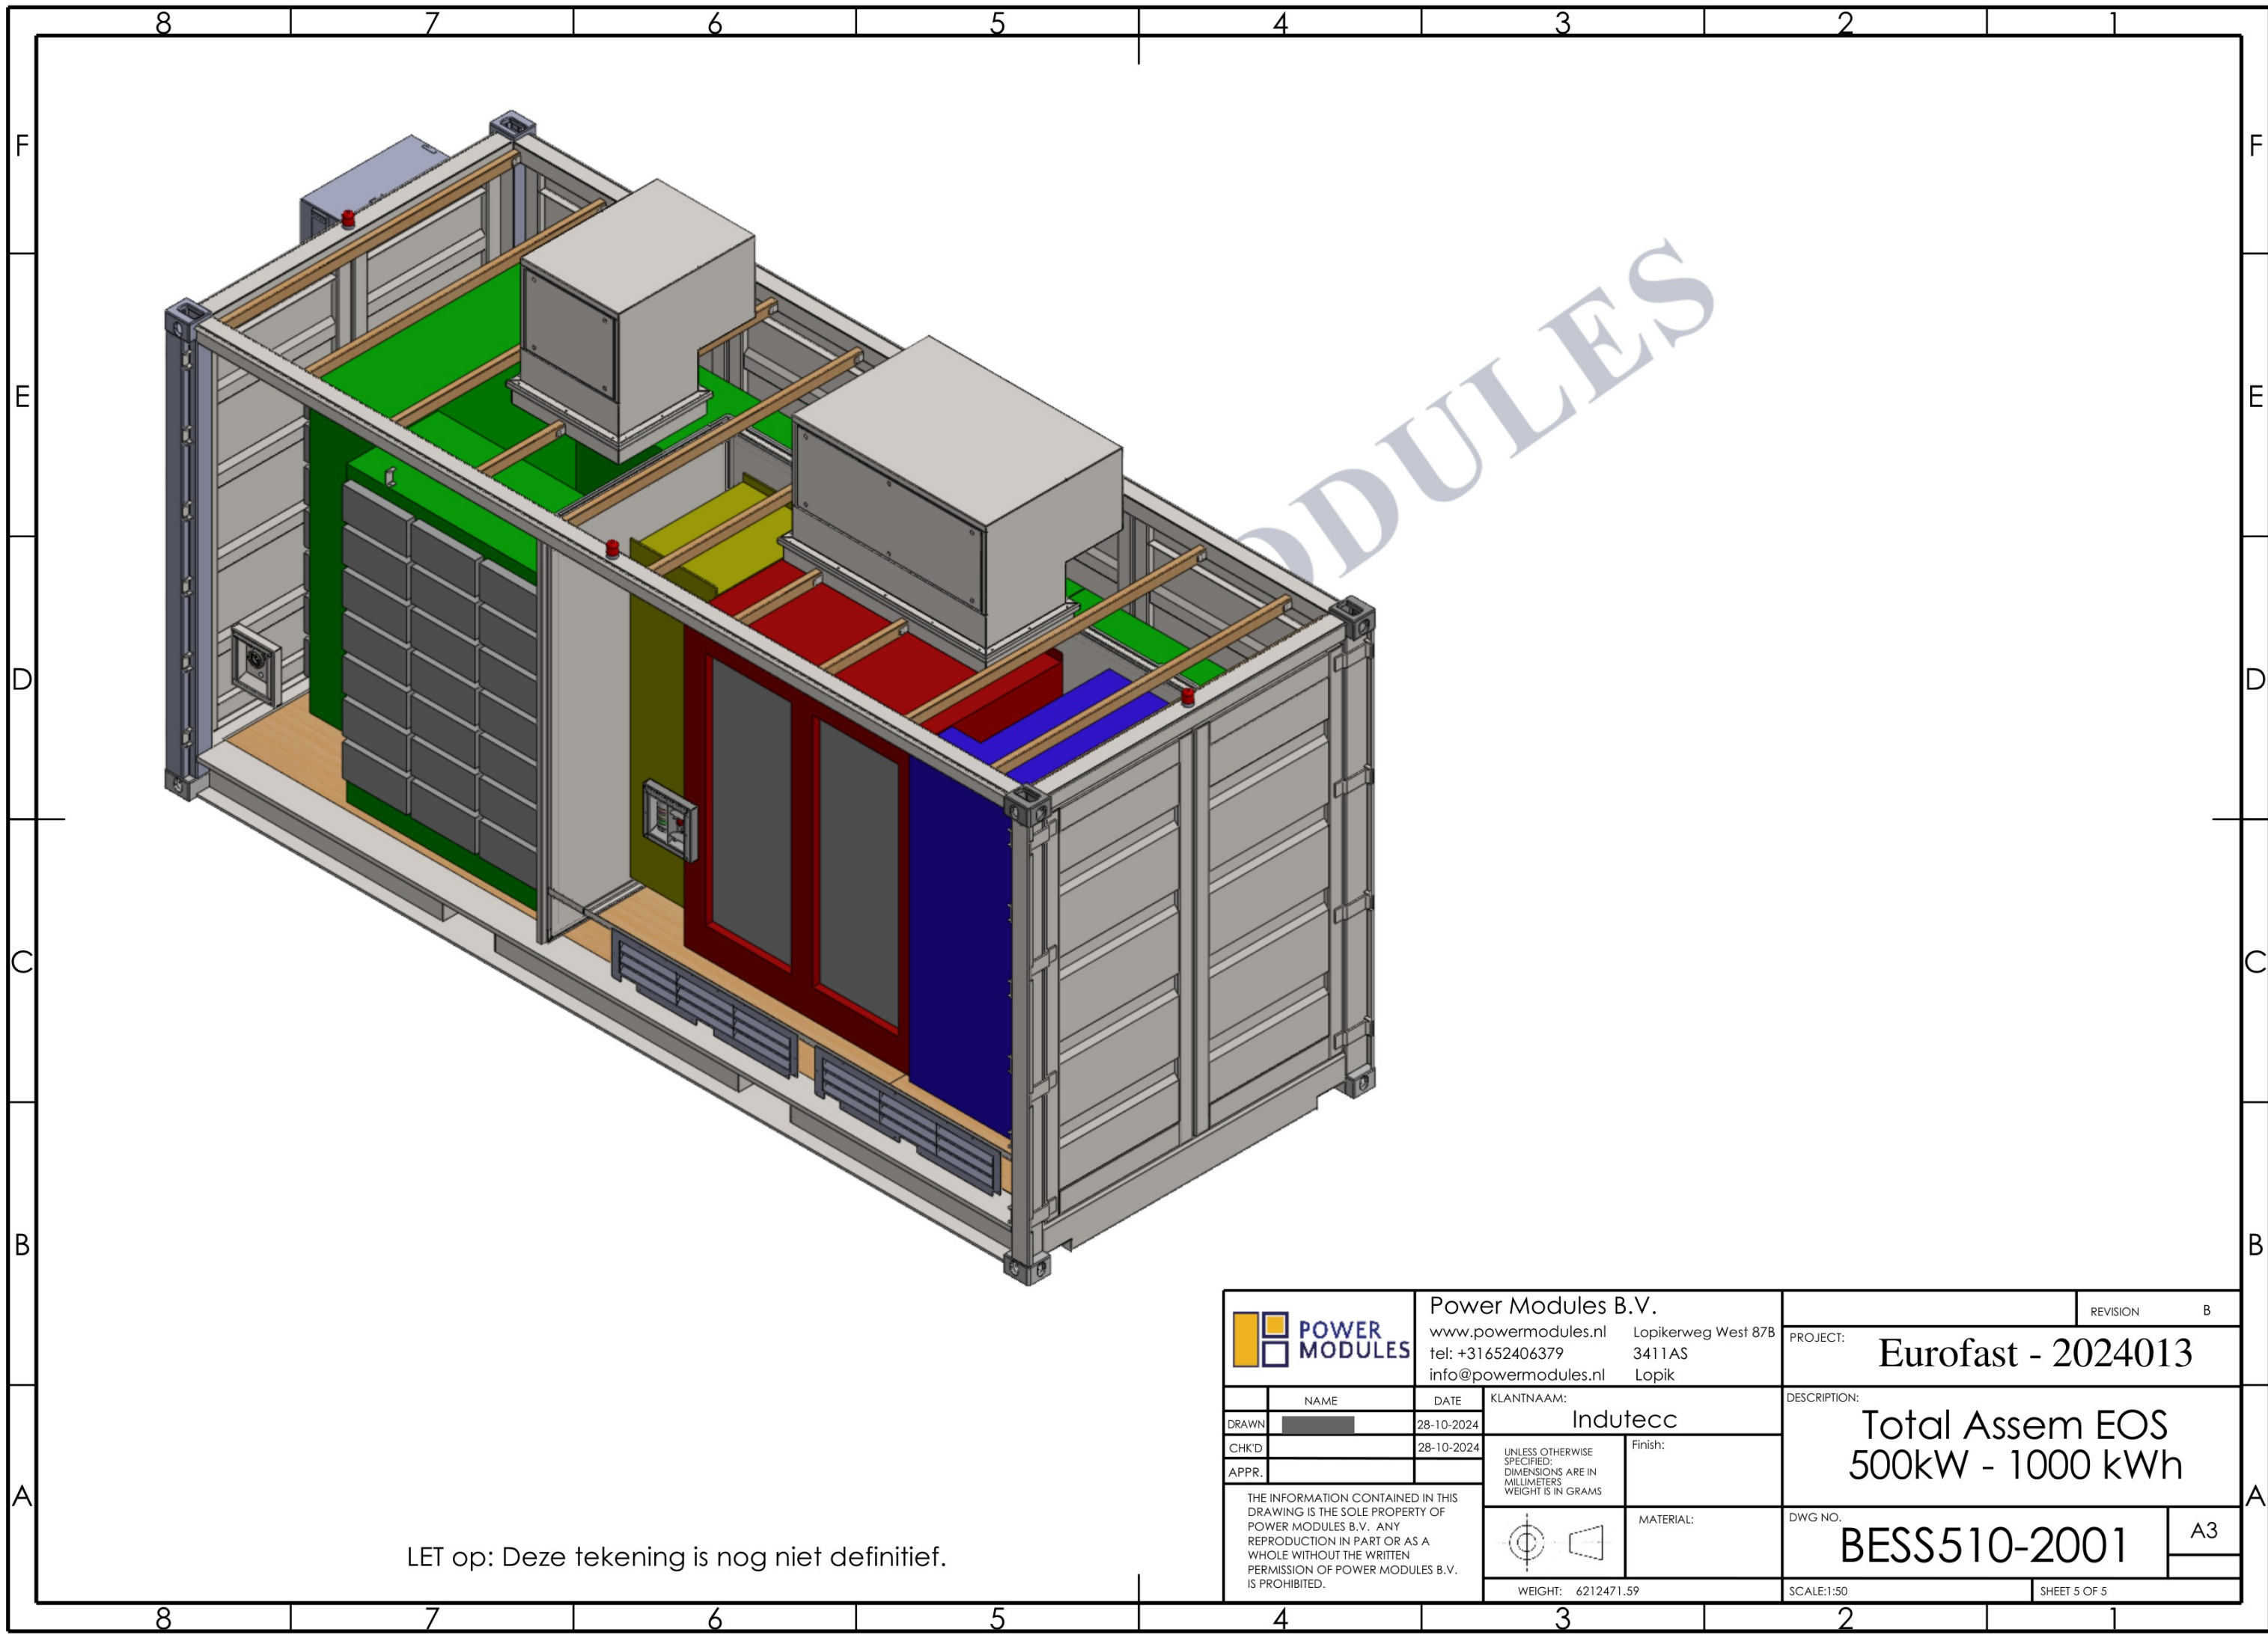

LET op: Deze tekening is nog niet definitief.

POWER MODULES Power Modules B.V. www.powermodules.nl tel: +31652406379 info@powermodules.nl			Lopikerweg West 87B 3411AS Lopik			REVISION B														
			PROJECT:			Eurofast - 2024013														
	NAME		DATE		KLANTNAAM:			DESCRIPTION:												
DRAWN				28-10-2024		Indutecc			Total Assem EOS 500kW - 1000 kWh											
CHK'D				28-10-2024		Finish:														
APPR.				UNLESS OTHERWISE SPECIFIED: DIMENSIONS ARE IN MILLIMETERS WEIGHT IS IN GRAMS																
THE INFORMATION CONTAINED IN THIS DRAWING IS THE SOLE PROPERTY OF POWER MODULES B.V. ANY REPRODUCTION IN PART OR AS A WHOLE WITHOUT THE WRITTEN PERMISSION OF POWER MODULES B.V. IS PROHIBITED.									MATERIAL:			DWG NO.			A3					
												BESS510-2001								
												WEIGHT: 6212471.59			SCALE:1:50			SHEET 5 OF 5		

A3