
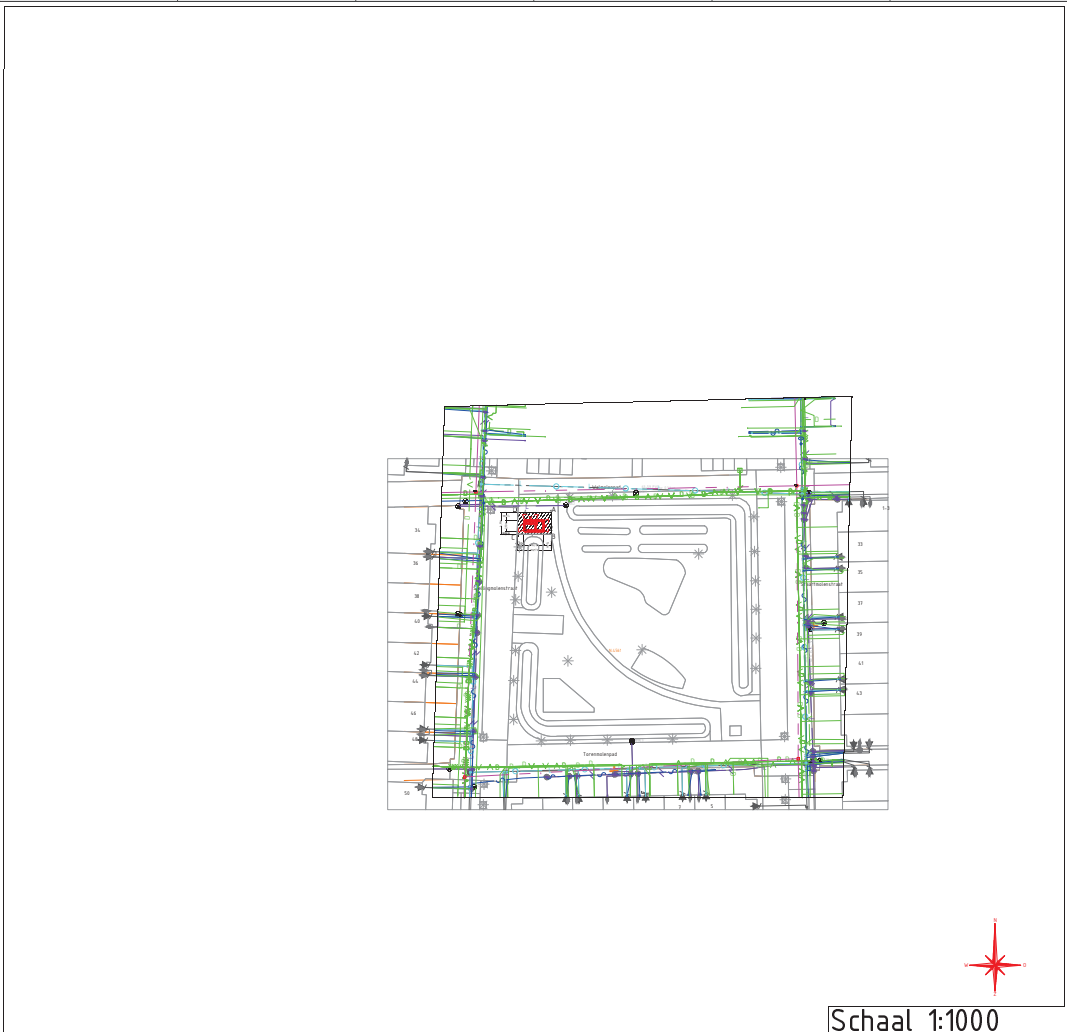


Z-Waarde: Huidig maaiveld is toekomstig maaiveld						Kadastrale Gemeente: Gemeente Culemborg, Sectie: N, Perceel: 4561					
Coördinaten nieuw station						Coördinaten grond					
Hoekpunt 1:	X=142858.659	Y=440341.172	Hoekpunt 2:	X=142858.659	Y=440339.072	Hoekpunt A:	X=142860.097	Y=440342.597	Hoekpunt B:	X=142860.069	Y=440338.517
Hoekpunt 3:	X=142854.899	Y=440339.073	Hoekpunt 4:	X=142854.899	Y=440341.173	Hoekpunt C:	X=142853.606	Y=440338.492	Hoekpunt D:	X=142853.809	Y=440342.598

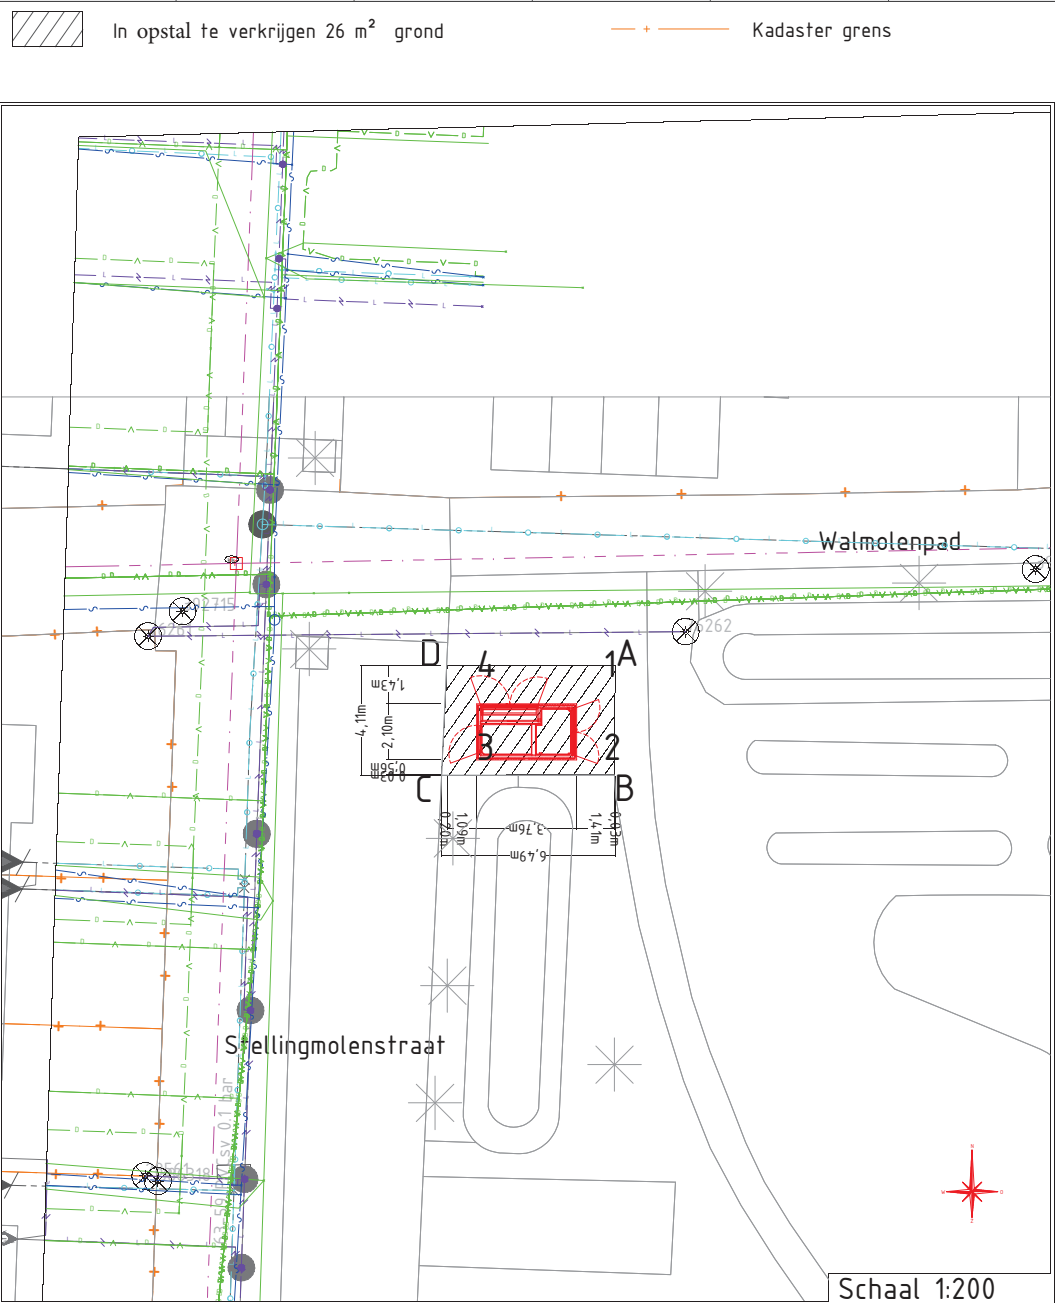

liander onderdeel van alliander .Stellingmolenstraat \ Culemborg Behuizing nr. 0000000 Stationstekening .Staartmolenstraat / Alfenvaart Beheerkaart : Datum : 3-2-2026 Status : Nieuw Schaal : 1:200/1:1000 Discipline : E-LS/E-MS Blad nr: 1/2 Formaat: A3 CS nr: Regio: Gelderland ZO - IPG Case nr: 0337981				Gemeente:			
				Get. : Katja Boogaars		Datum: 03-02-2026	
				Wijz. A :			