


Bijlage bij huisnummerbesluit 90188-2026

niveau:
begane grond

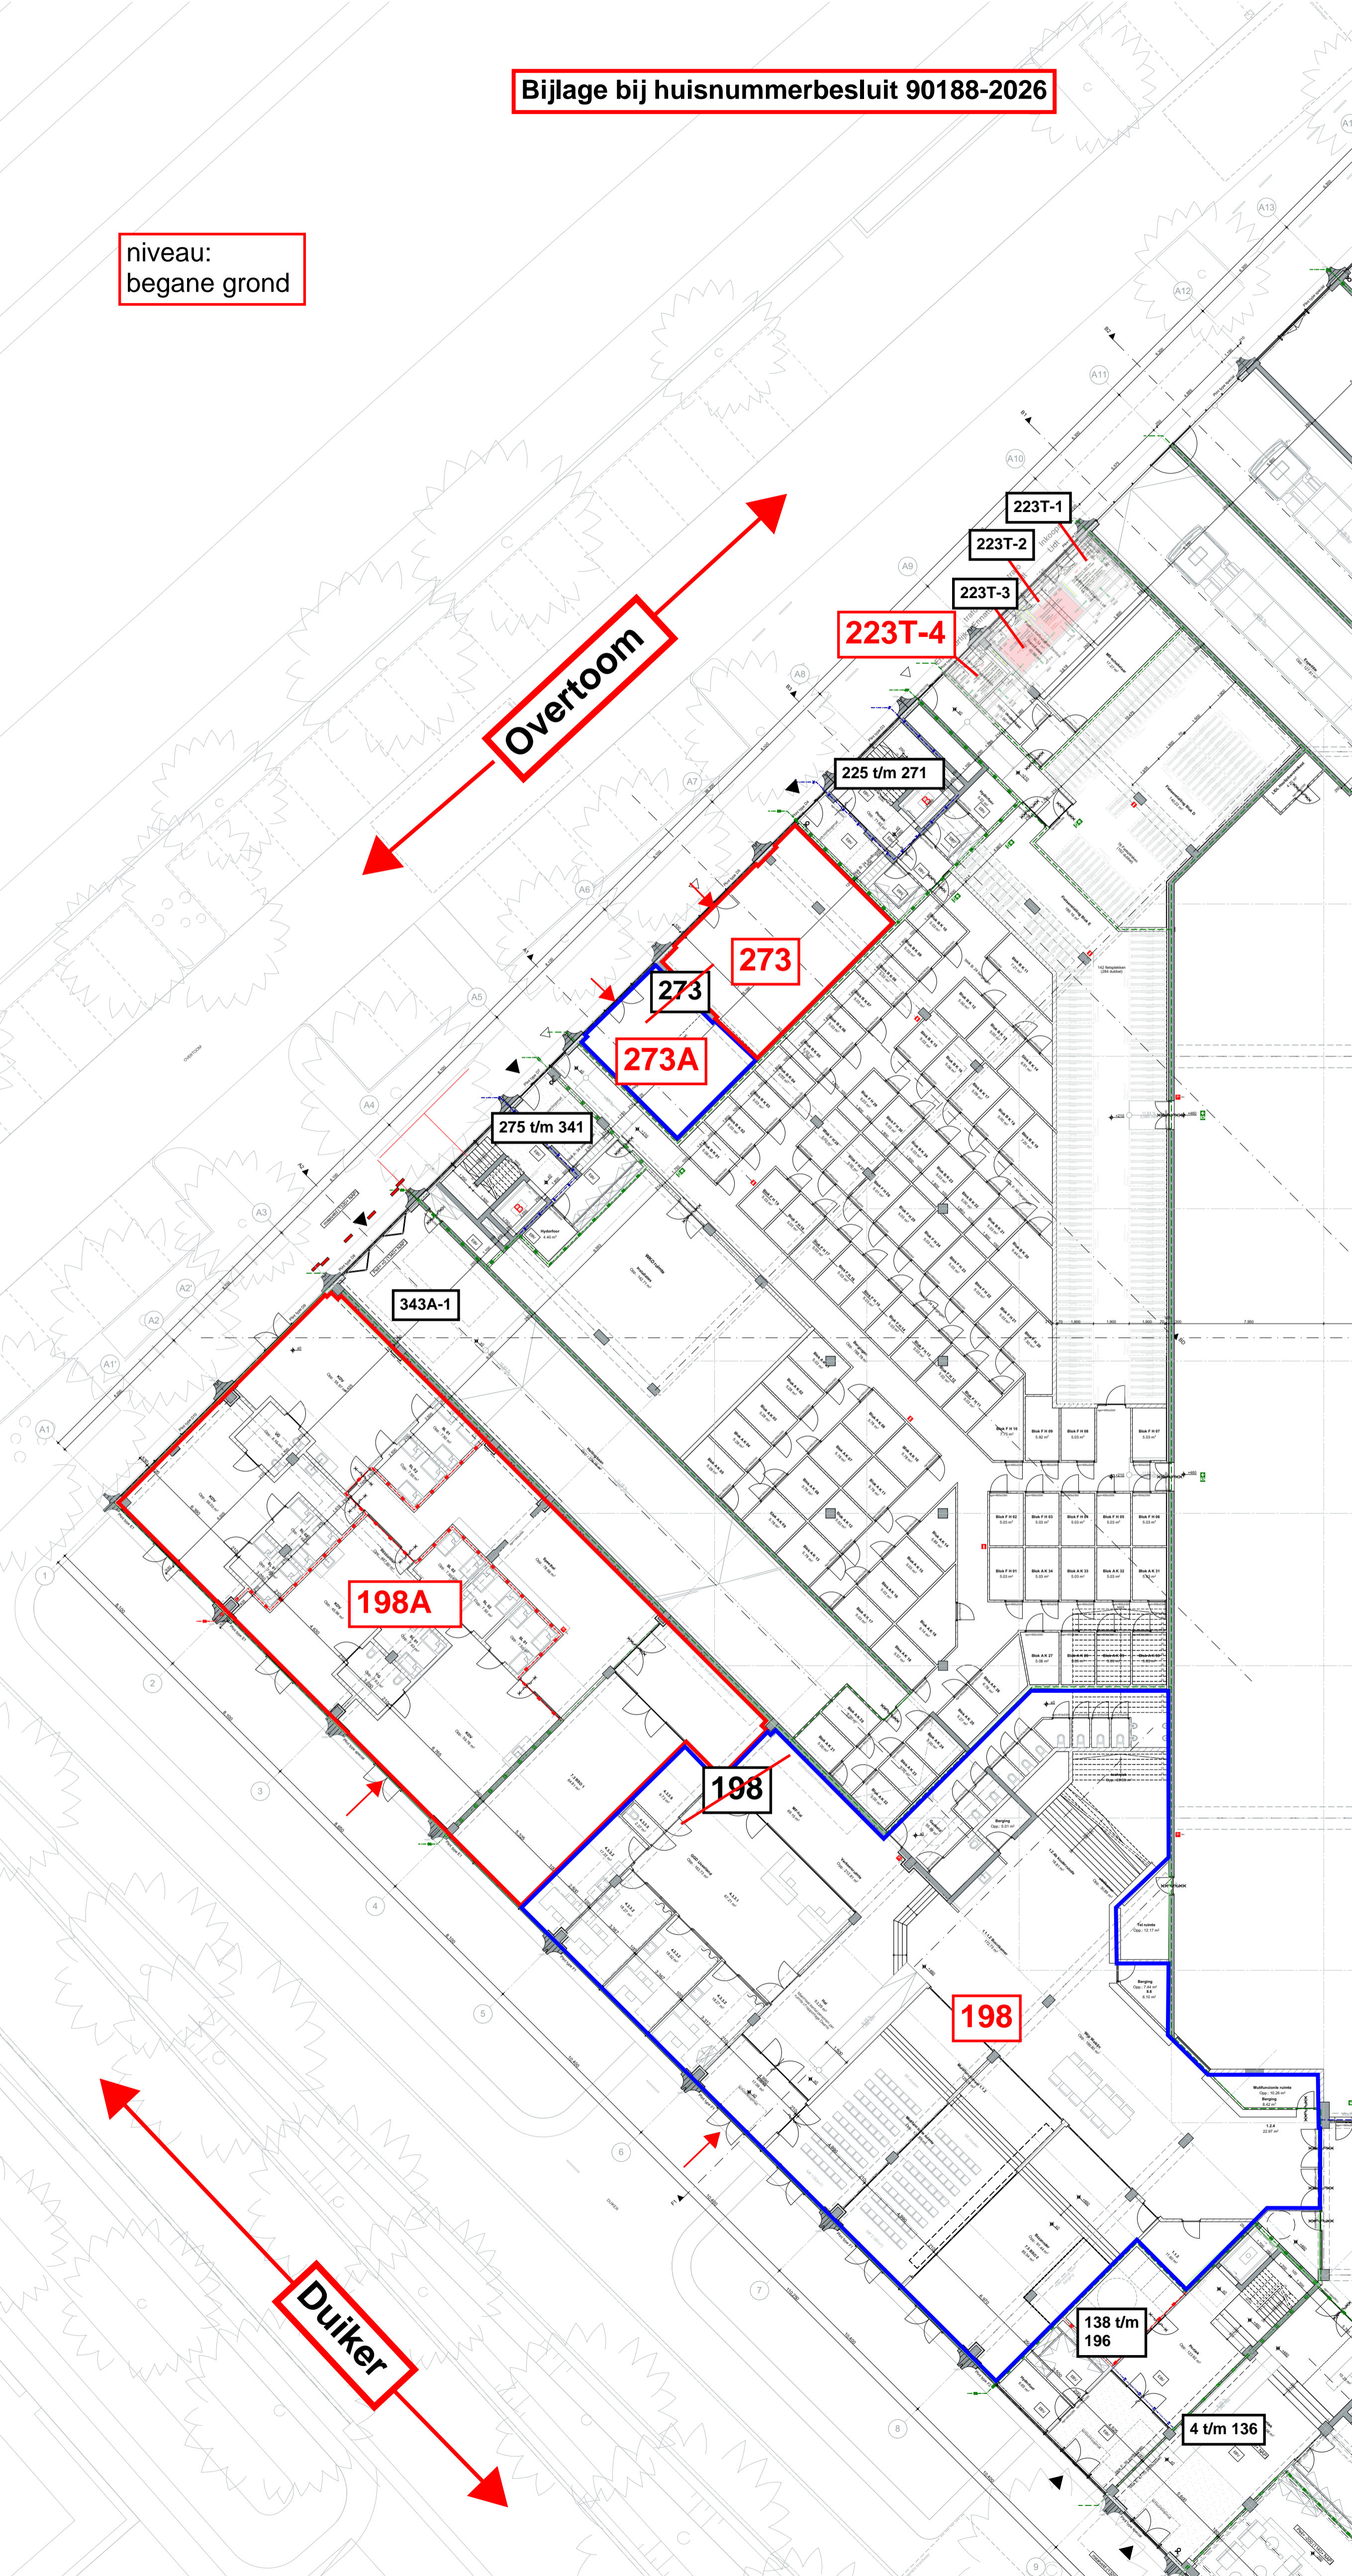

Overtoom

198A

198

198

Duiker

**138 t/m
196**

4 t/m 136

223T-4

223T-1

223T-2

223T-3

273

273

273A

275 t/m 341

343A-1

225 t/m 271

| | | | | | |
|--------------|--------------|--------------|--------------|--------------|--------------|
| Blok F 11 10 | Blok F 11 11 | Blok F 11 12 | Blok F 11 13 | Blok F 11 14 | Blok F 11 15 |
| Blok A K 21 | Blok A K 22 | Blok A K 23 | Blok A K 24 | Blok A K 25 | Blok A K 26 |
| Blok A K 27 | Blok A K 28 | Blok A K 29 | Blok A K 30 | Blok A K 31 | Blok A K 32 |
| Blok A K 33 | Blok A K 34 | Blok A K 35 | Blok A K 36 | Blok A K 37 | Blok A K 38 |
| Blok A K 39 | Blok A K 40 | Blok A K 41 | Blok A K 42 | Blok A K 43 | Blok A K 44 |
| Blok A K 45 | Blok A K 46 | Blok A K 47 | Blok A K 48 | Blok A K 49 | Blok A K 50 |

niveau: 2e
verdieping

100A

100

100

Belvédèrelaan

