
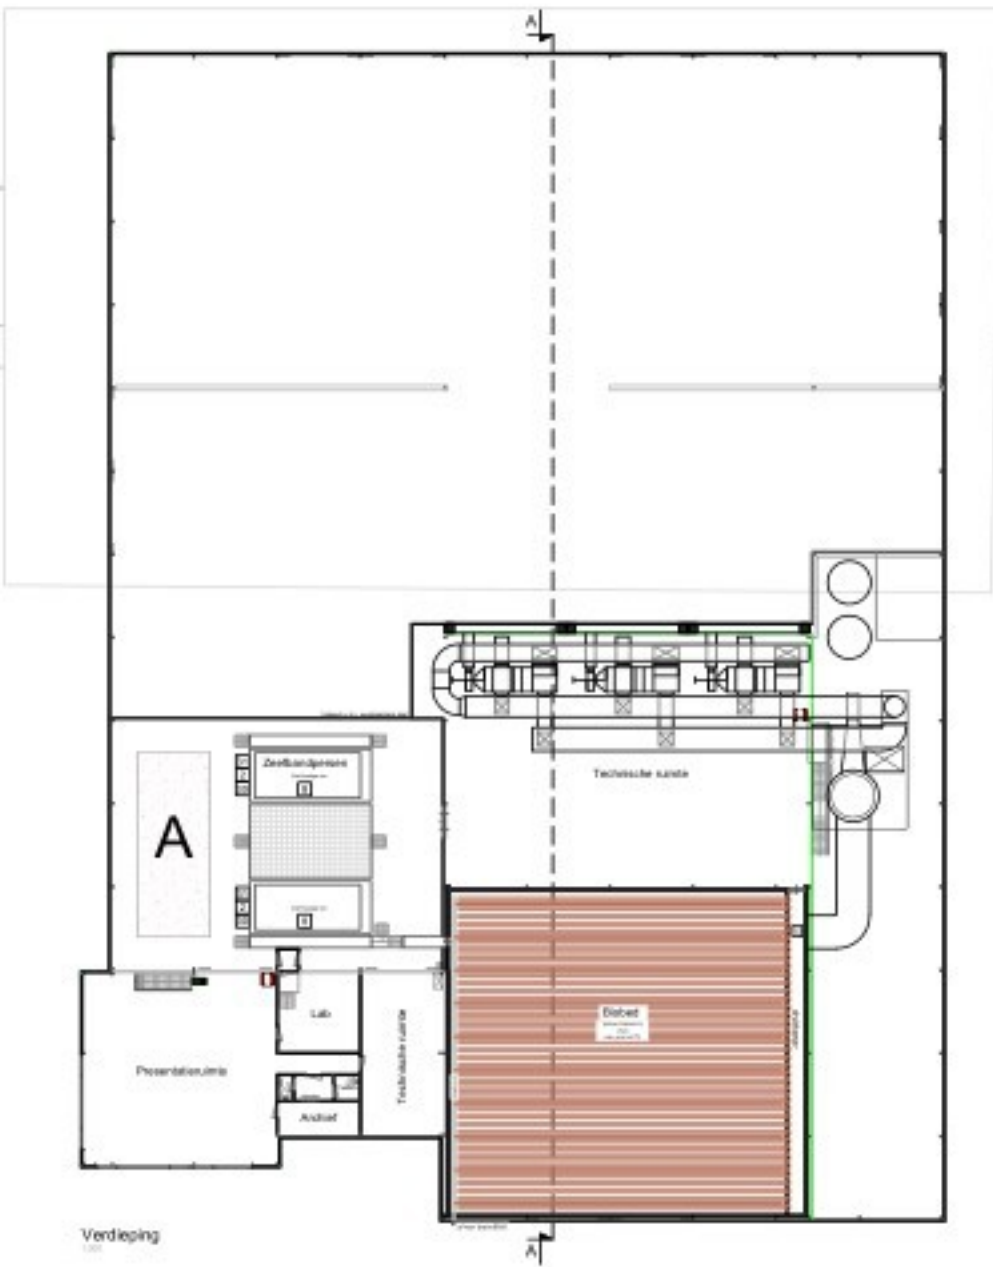


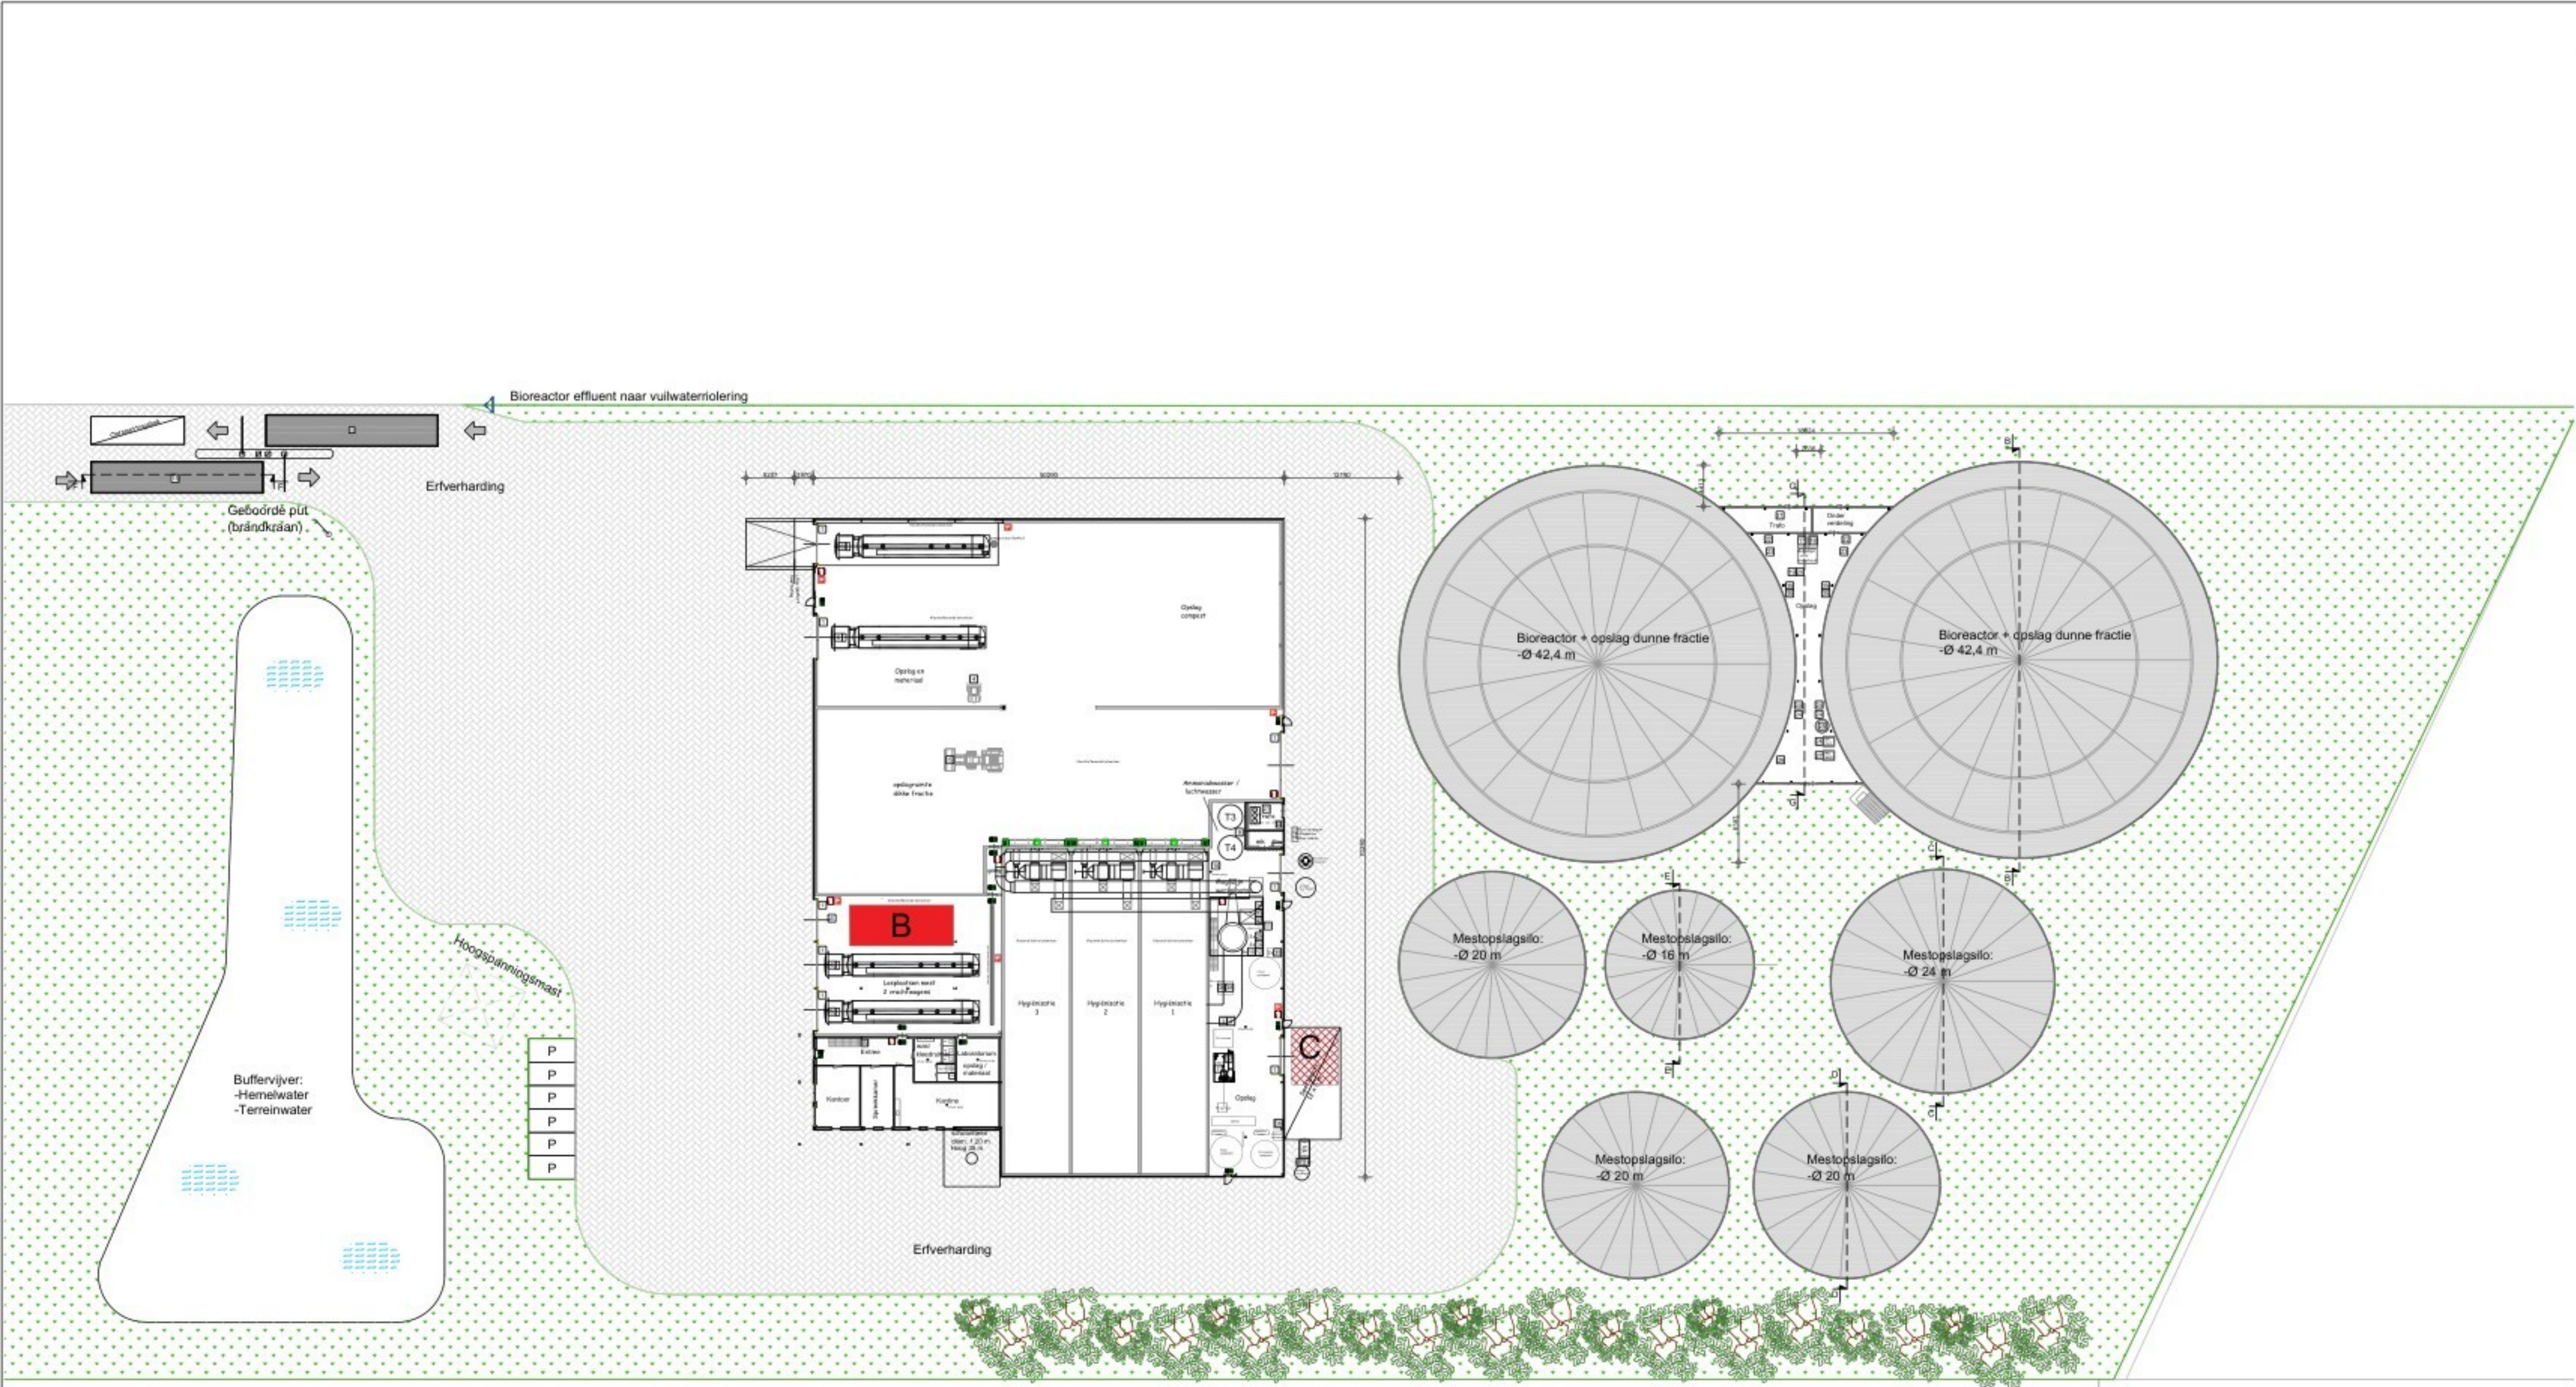

Spoor Apeldoorn-Zutphen

Renvooi

- A = DAF-unit MBR (*nieuw - vergunningsaanvraag*)
■ B = DAF-unit Zeefbandpers (*bestaande vergunning - verplaatst*)
■ C = Denitrificatie tanks (*nieuw - vergunningsaanvraag*)

GENERAL NOTES

#	#	#	#
#	#	#	#
#	#	#	#
#	#	#	#
REV.	DATE	BY	DESCRIPTION

INGENIA CONSULTANTS & ENGINEERS
ESP 118, 5633 AA
EINDHOVEN, THE NETHERLANDS
WWW.INGENIA.NL



PROJECT:
Greenferm - Attero

TITLE:
Inrichtingstekening Stationsweg 454, Apeldoorn

STATUS: For permit	DATE: 26-06-2025	REVISION: 01
DRAWN BY: ■	CHECKED BY: ■	APPROVED BY:
DOCUMENT ID: 2359325-2DD-0001-01		