

Z-Waarde: Huidig maaiveld is toekomstig maaiveld


Coördinaten nieuw station

Hoekpunt 1:	X=207218.571	Y=455297.719	Hoekpunt 2:	X=207218.091	Y=455295.675
Hoekpunt 3:	X=207214.431	Y=455296.533	Hoekpunt 4:	X=207214.910	Y=455298.578



Kadastrale Gemeente: Brummen, Sectie: G, Perceel: 6251

Coördinaten grond

Hoekpunt A:	X=207220.660	Y=455299.114	Hoekpunt B:	X=207219.642	Y=455294.777
Hoekpunt C:	X=207213.251	Y=455296.276	Hoekpunt D:	X=207214.268	Y=455300.613

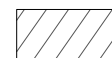 In eigendom te verkrijgen 29 m² grond

 Kadaster grens

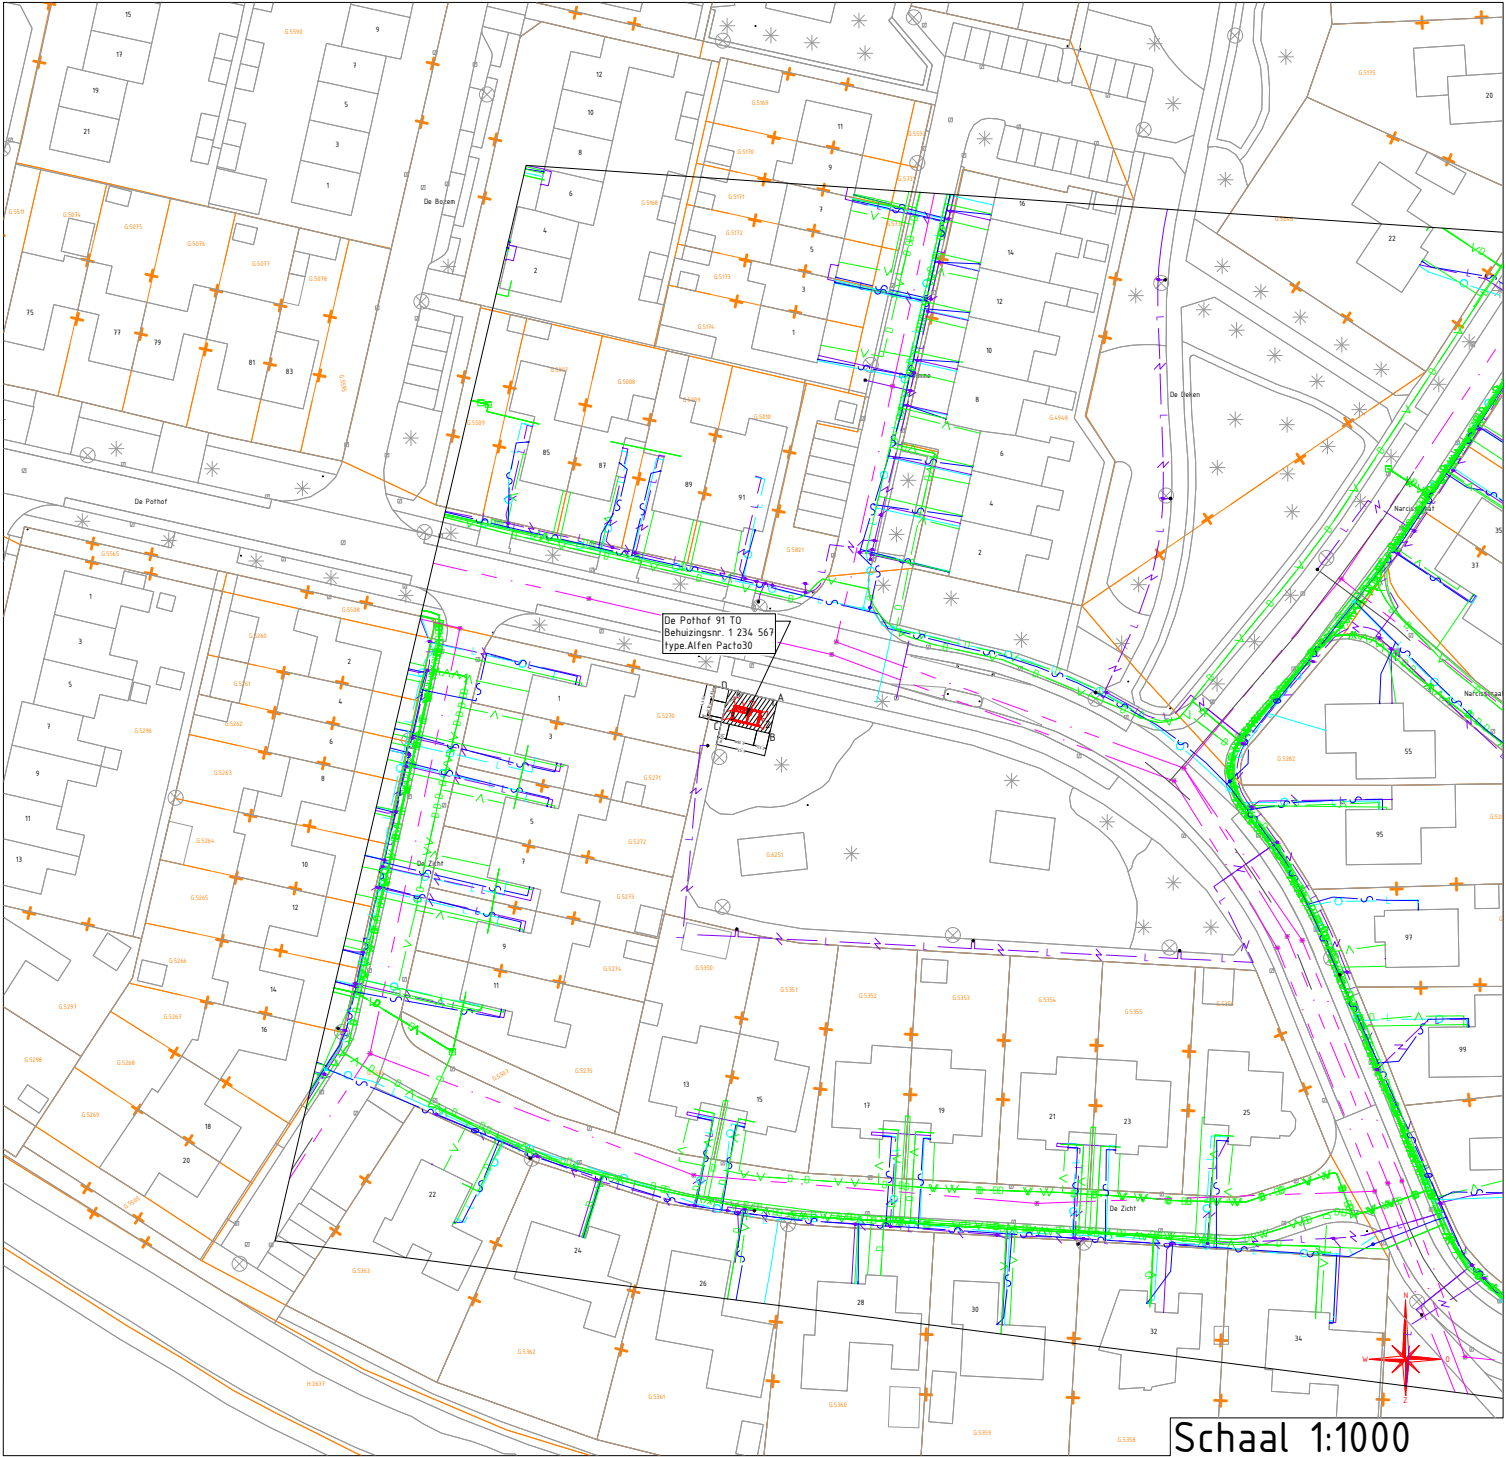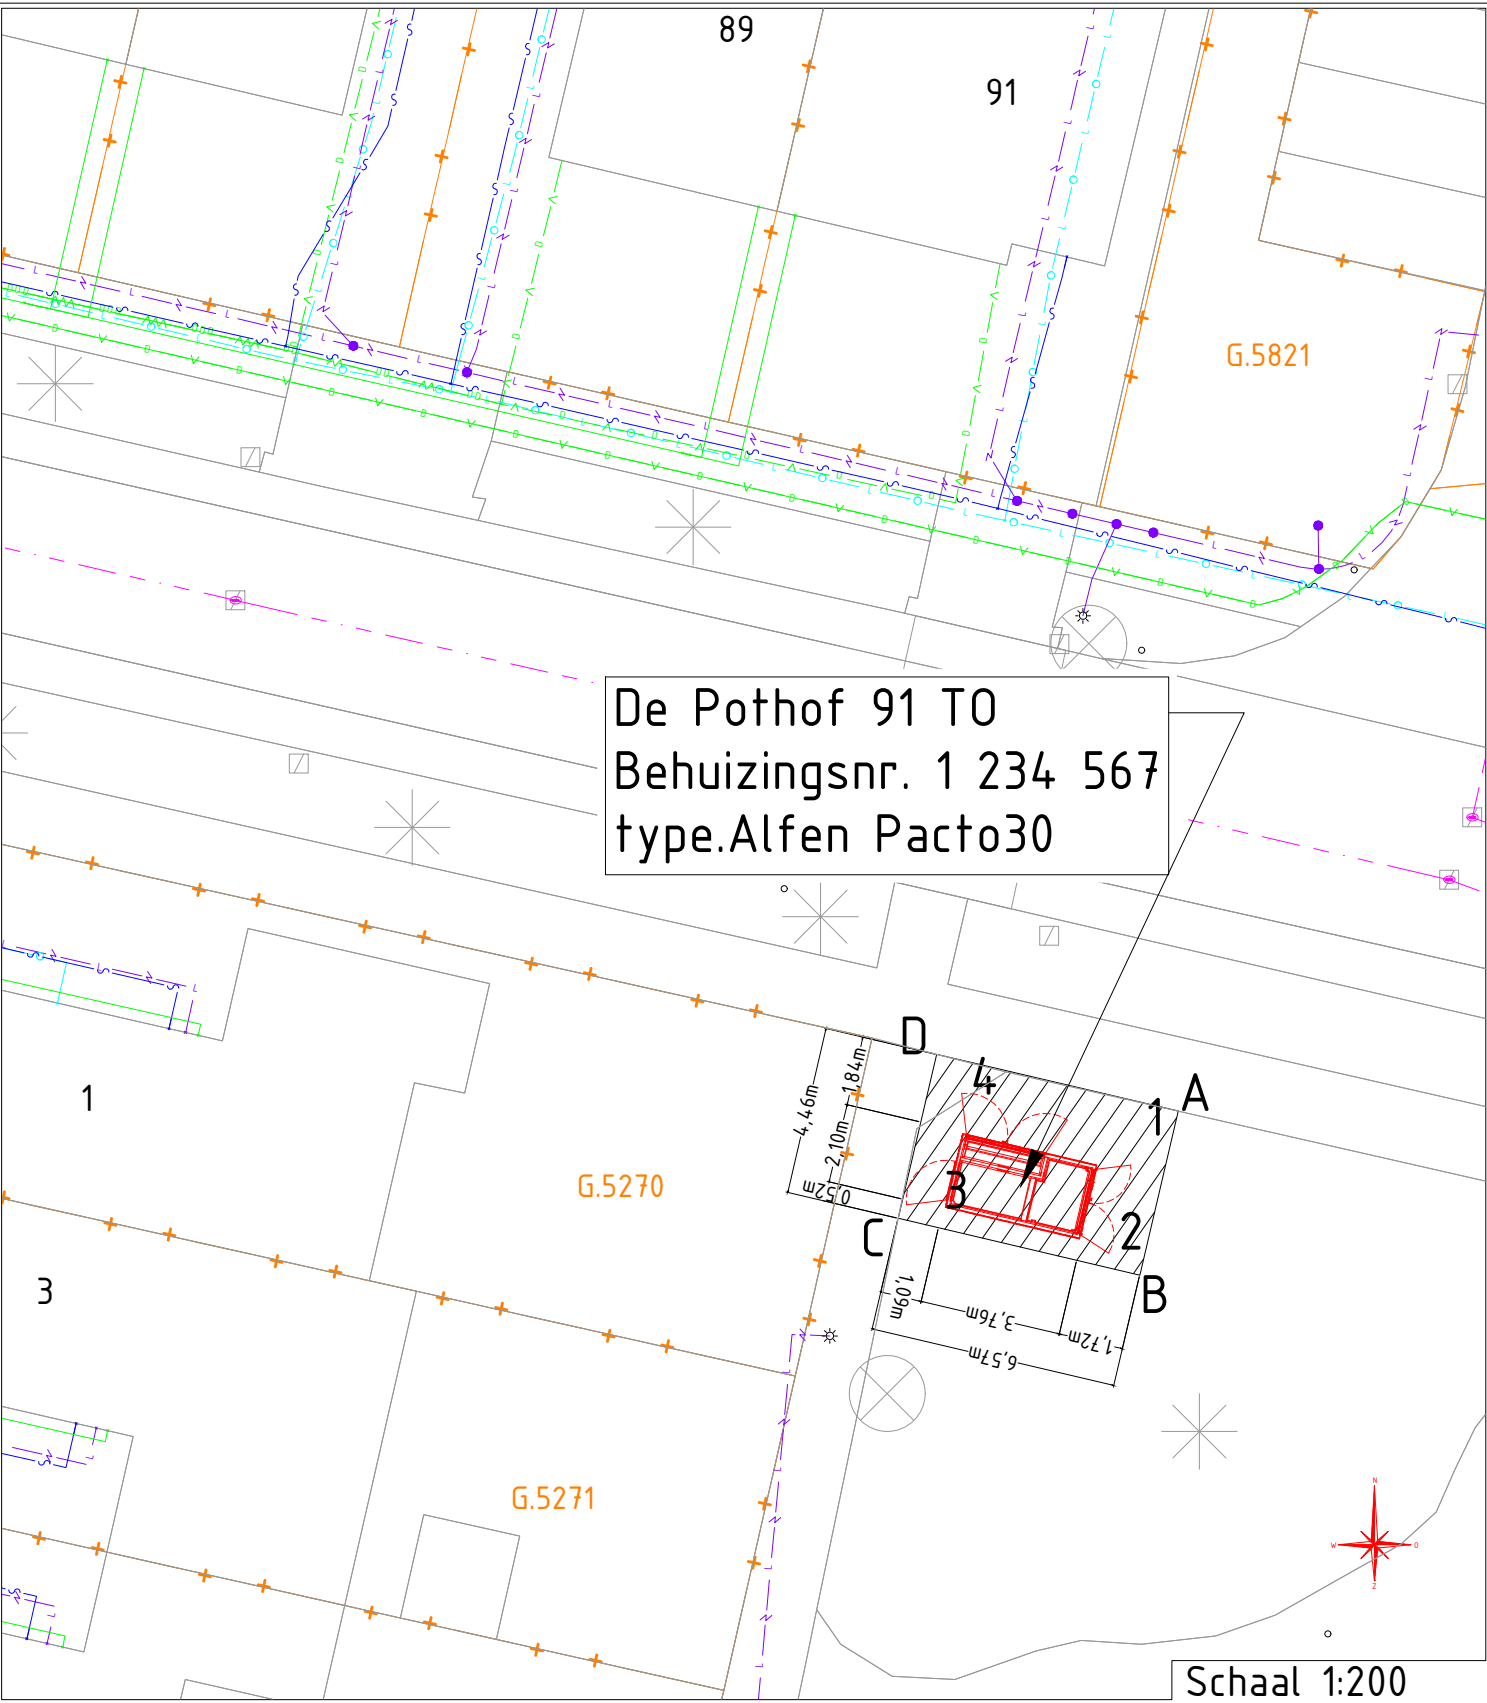

De Pothof \ Brummen
Behuizing nr. 1 234 567
Stationstekening De Pothof 91 TO / Alfen Pacto30

liander
onderdeel van alliantier

Gemeente:	
Get. :	Datum: 30-10-2025
Wijz. A :	Datum: Par.:
Wijz. B :	Datum: Par.:
Wijz. C :	Datum: Par.:
Engineer :	Wouter Elbertsen
Tel. nr :	06-14318498

Beheerkaart :	
Datum :	30-10-2025
Status :	Nieuw
Schaal :	1:200/1:1000
Discipline :	E-LS/E-MS
Blad nr:	1/2
Formaat:	A3
CS nr:	
Regio	Randmeren, Veluwe, G&V - IPR
Case nr:	0335405