

Z-Waarde: Huidig maaiveld is toekomstig maaiveld



Coördinaten nieuw station

Hoekpunt 1:	X=206133.153	Y=462992.570	Hoekpunt 2:	X=206131.054	Y=462992.632
Hoekpunt 3:	X=206131.167	Y=462996.391	Hoekpunt 4:	X=206133.266	Y=462996.328

Kadastrale Gemeente: Brummen, Sectie: A, Perceel: 2985

Coördinaten grond

Hoekpunt A:	X=206134.936	Y=462990.800	Hoekpunt B:	X=206130.483	Y=462990.934
Hoekpunt C:	X=206130.679	Y=462997.496	Hoekpunt D:	X=206135.132	Y=462997.363

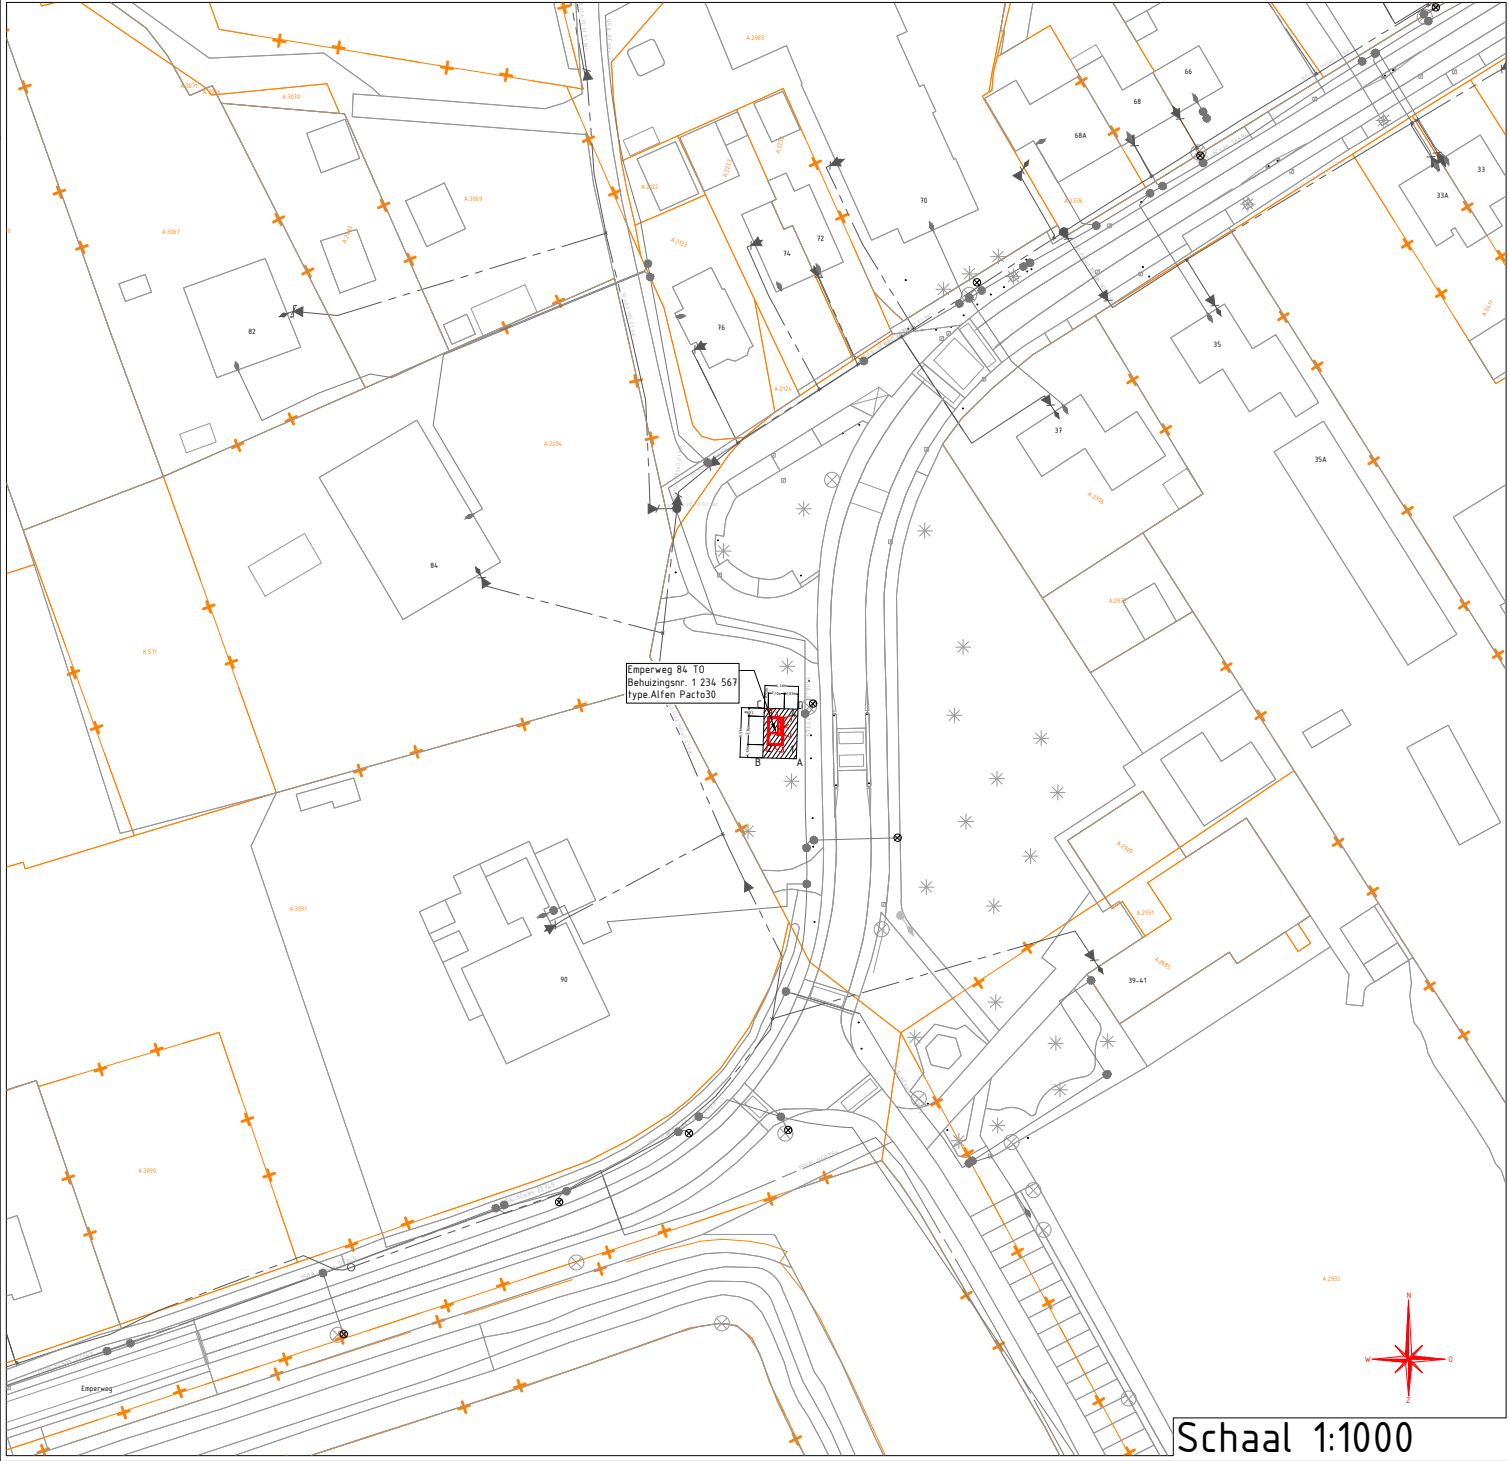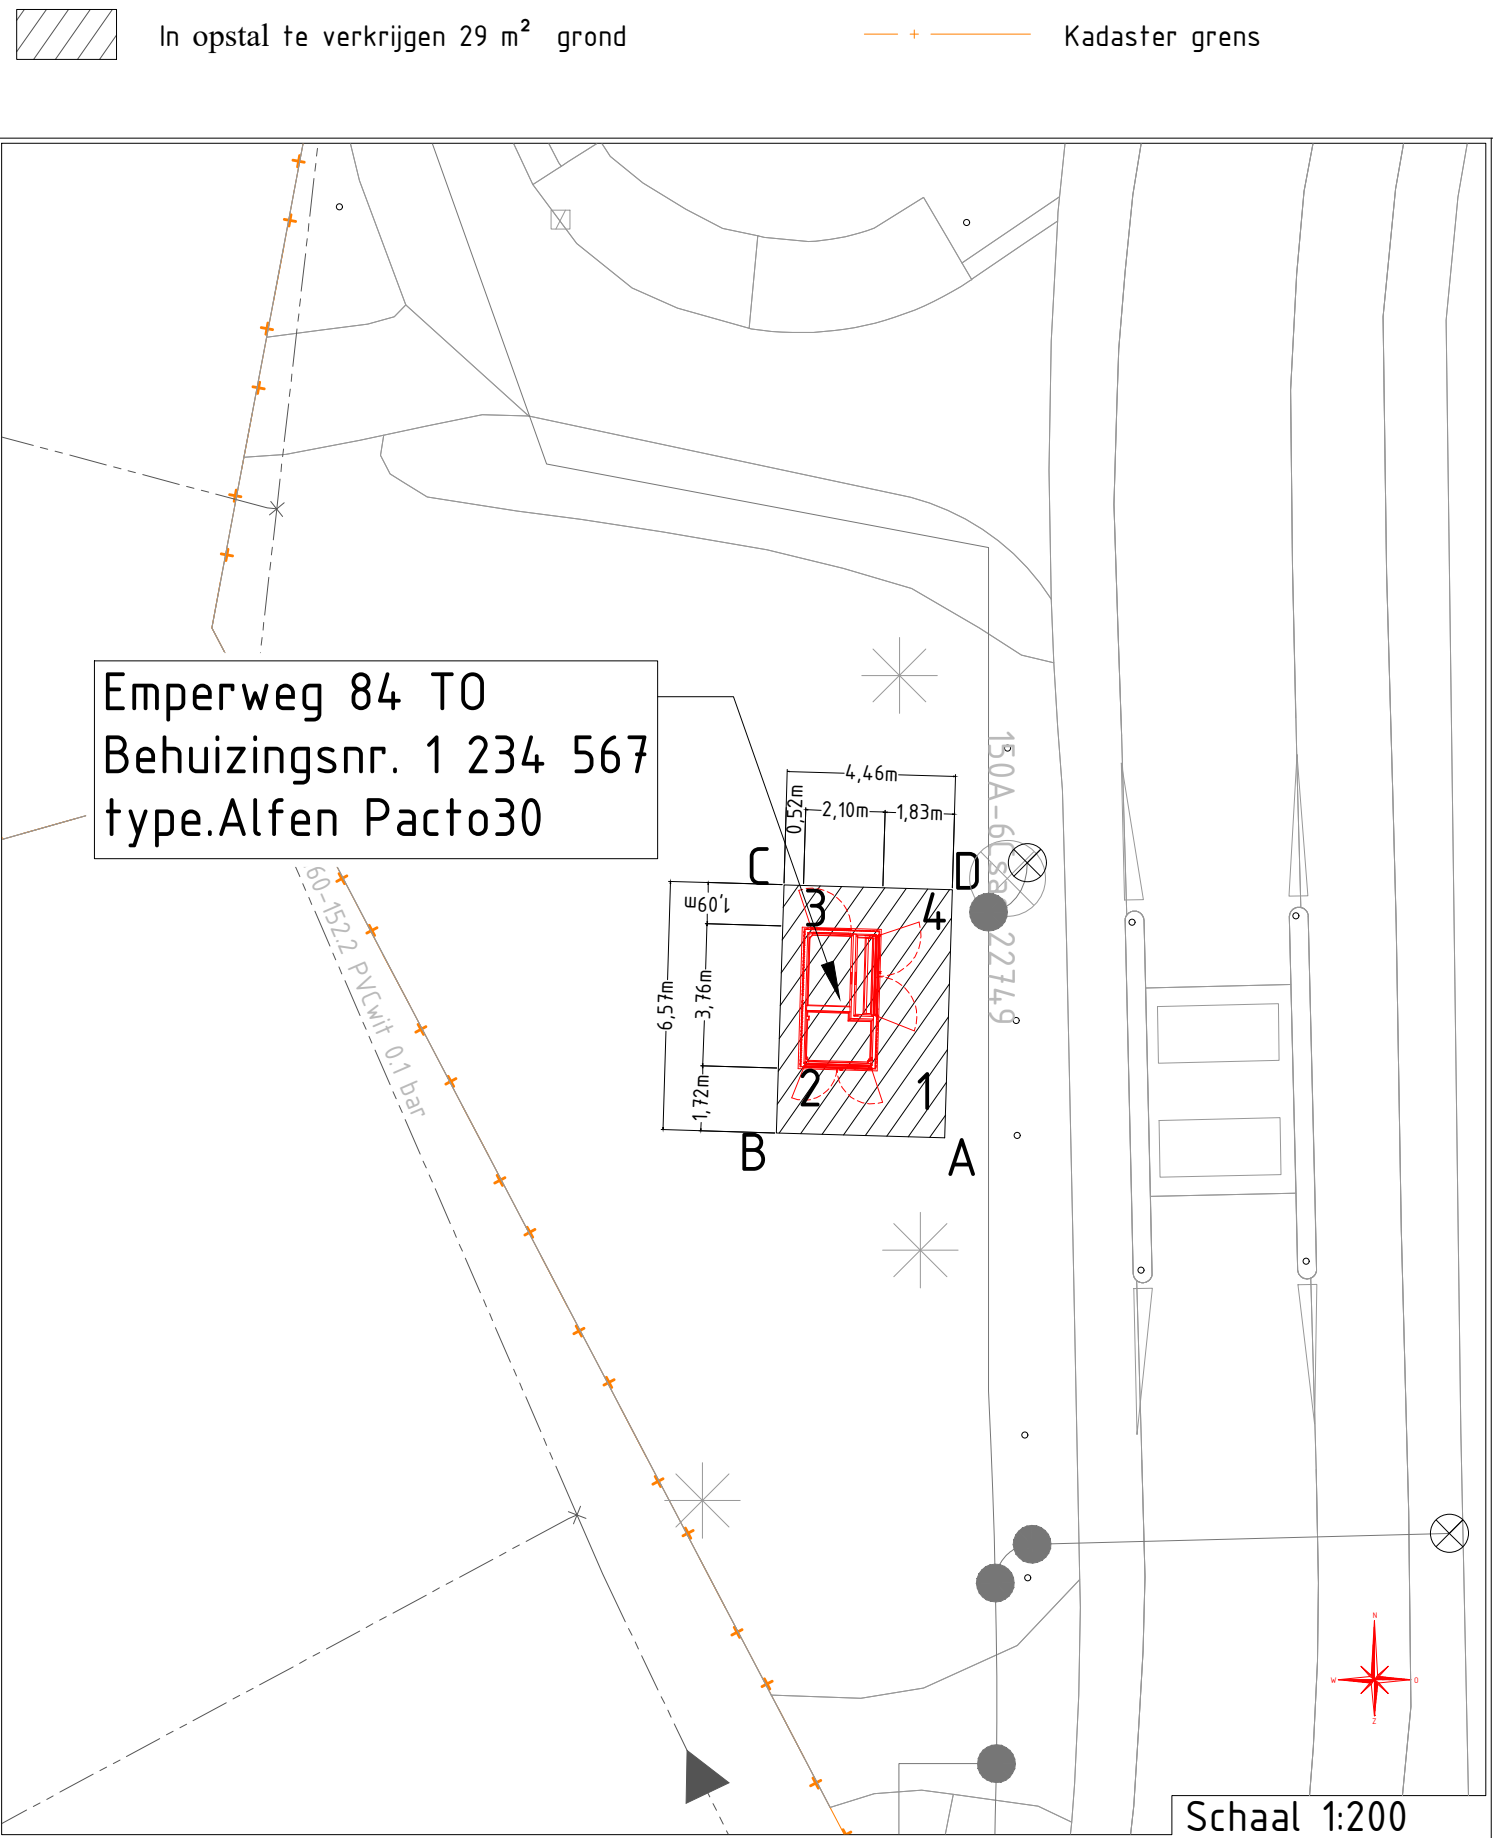

Emperweg 84 \ Empe Behuizing nr. 1 234 567 Stationstekening Emperweg 84 TO / Alfen Pacto30			Beheerkaart :	
			Datum : 12-5-2026	
			Status : Nieuw	
			Schaal : 1:200/1:1000	
			Discipline : E-LS/E-MS	
			Blad nr: 1/2	Formaat: A3
			CS nr:	
			RegioRandmeren, Veluwe,G&V - IPR	
			Case nr: 0344710	
	Gemeente:			
	Get. : Arno Berghorst		Datum: 12-05-2026	
	Wijz. A :		Datum: Par.:	
	Wijz. B :		Datum: Par.:	
	Wijz. C :		Datum: Par.:	
Engineer : Arno Berghorst		Tel. nr : 06-34620187		