



Dwarsprofiel DP-1
Schaal 1:100
-5.000m t.o.v. NAP

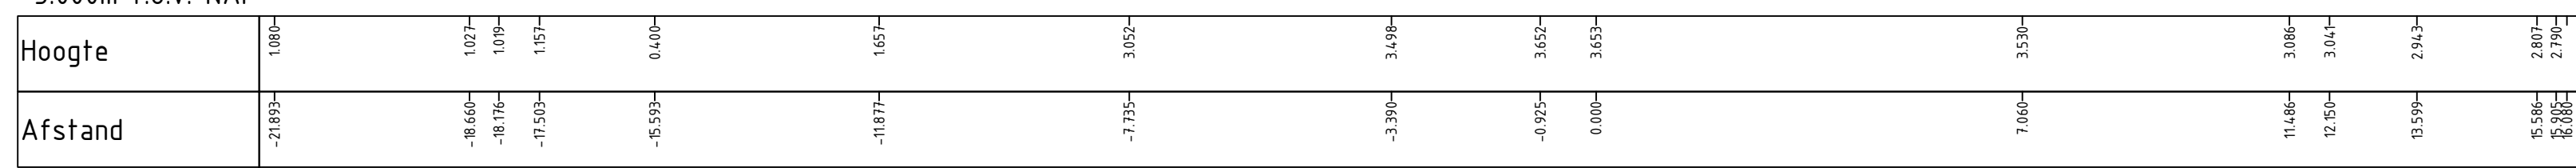

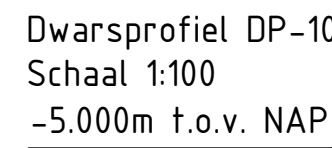







Dwarsprofiel DP-11
Schaal 1:100
-5.000m t.o.v. NAP

Vooraanzicht uitstroompoot

Doorsnede uitstroompoot

Detail 1: Uitstroombuit HWA-riool
Schaal 1:25

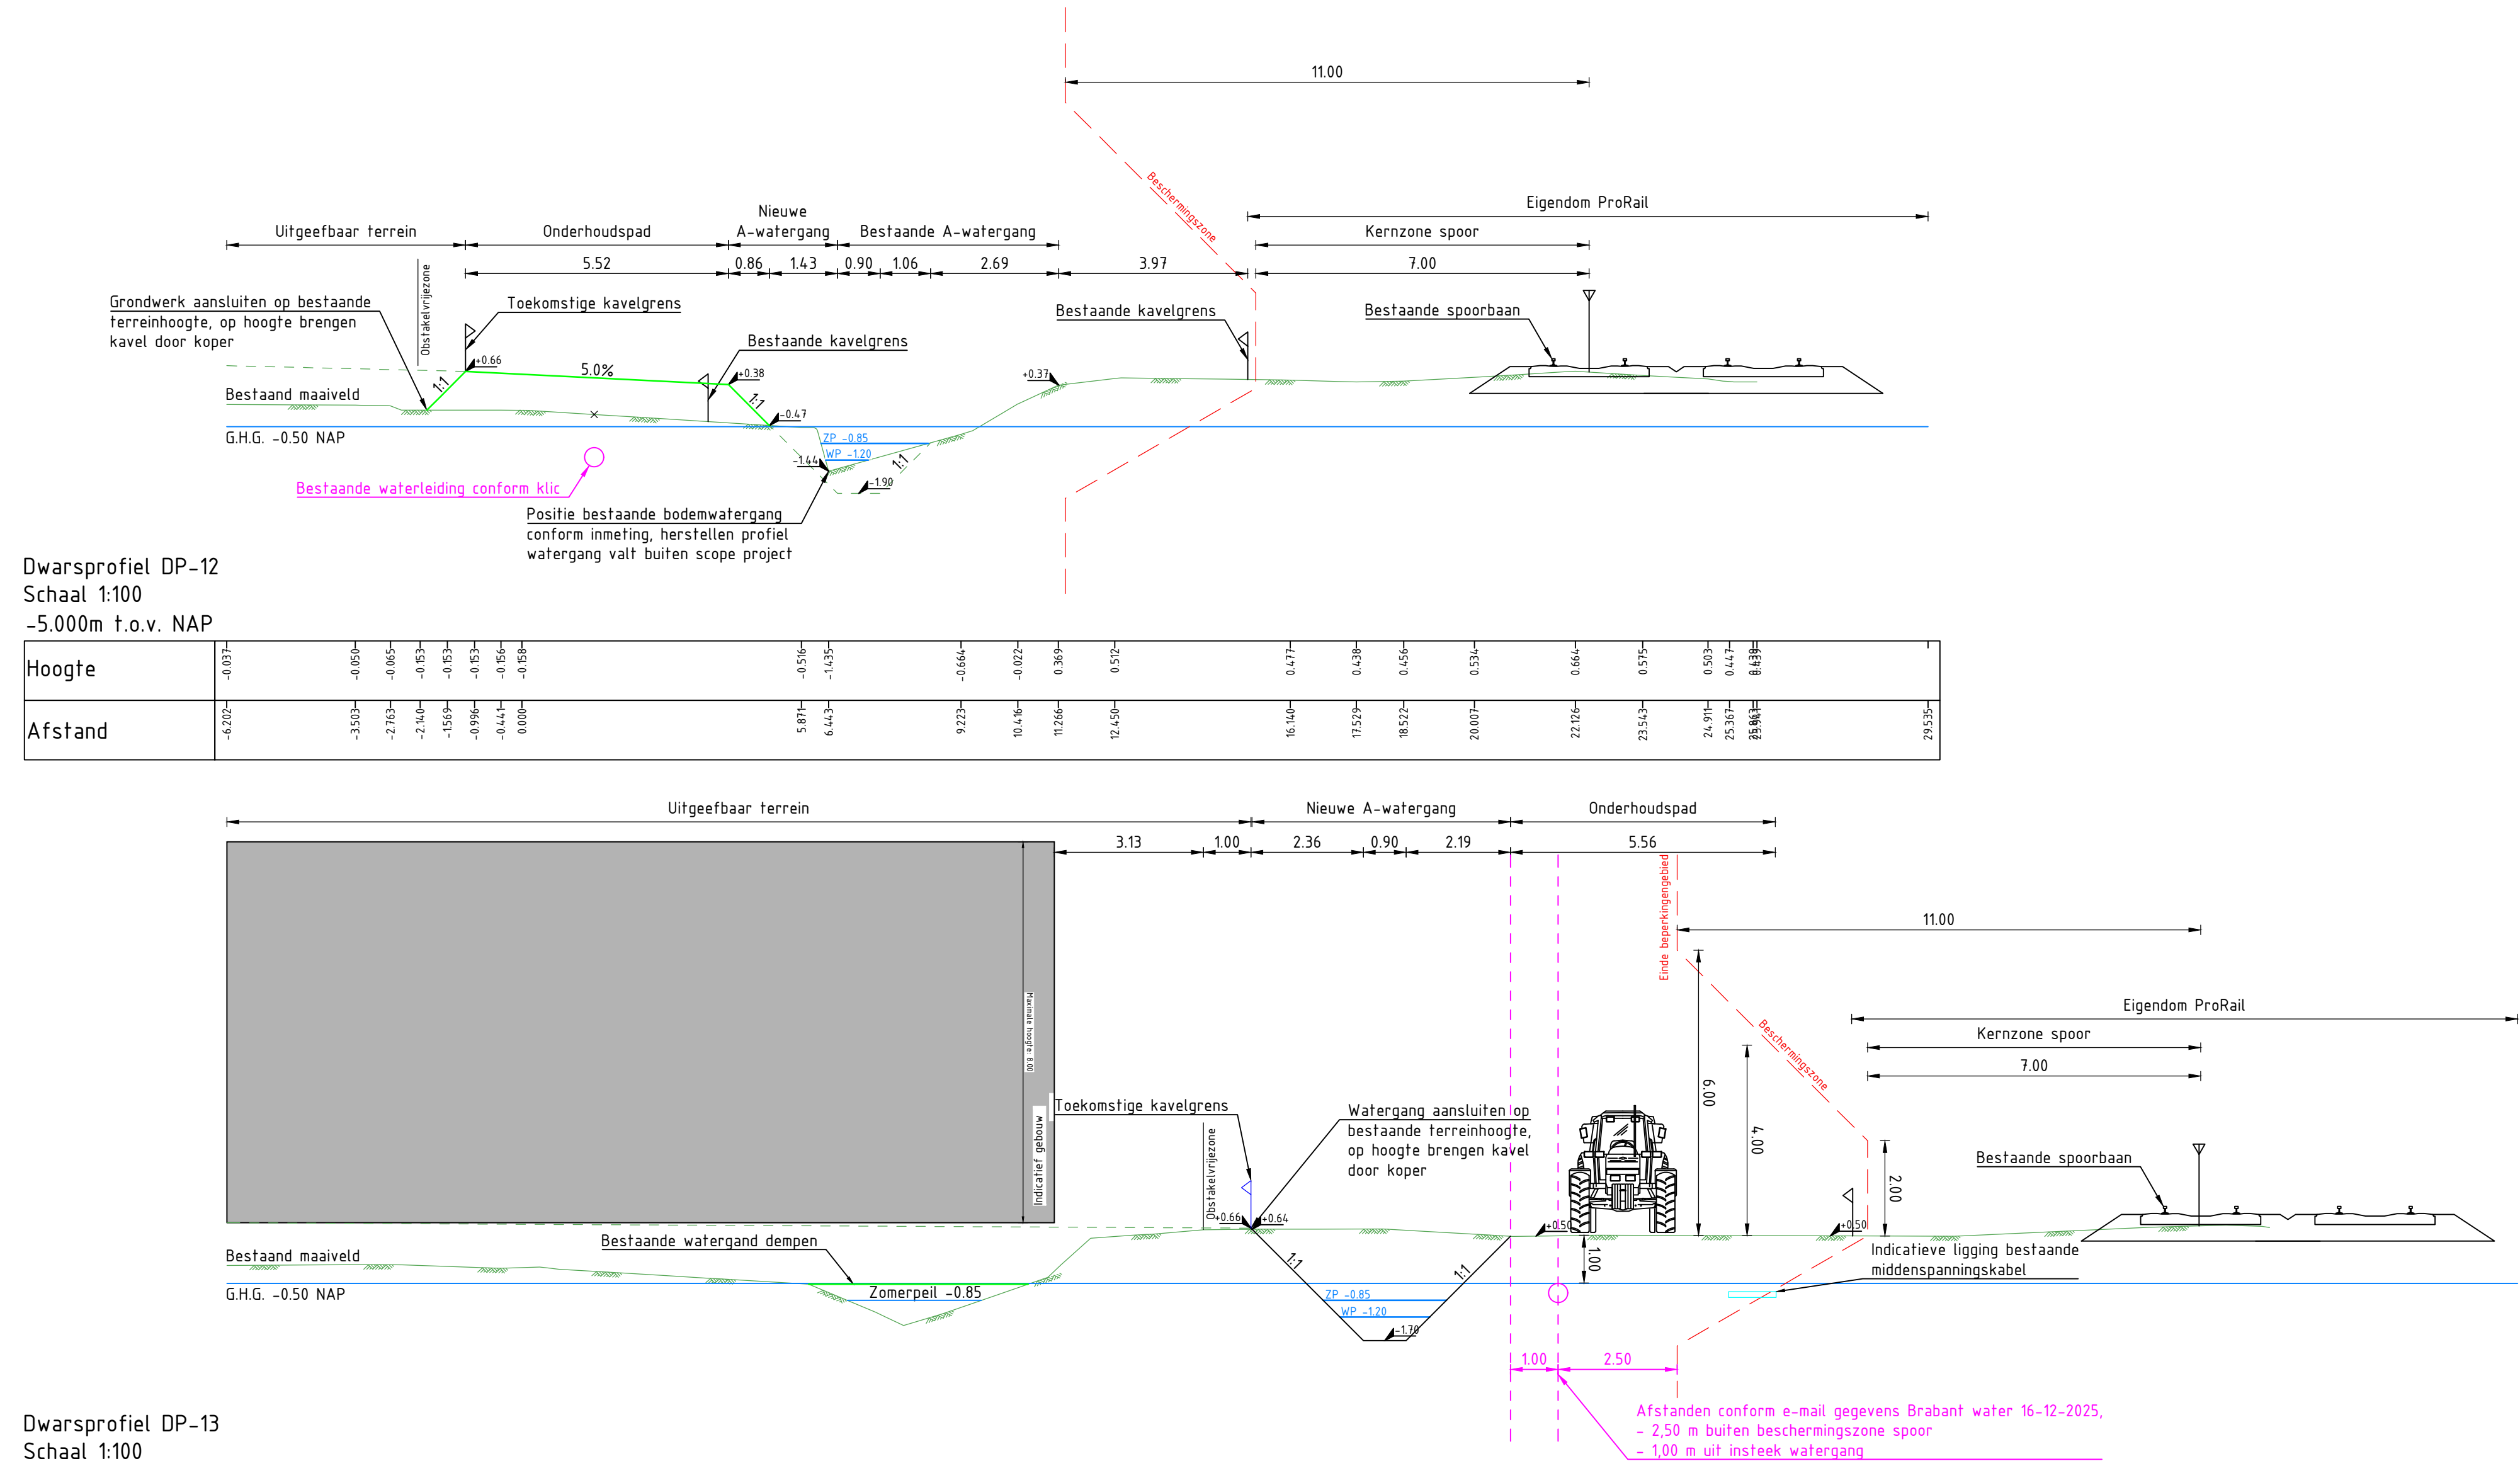

Dwarsprofiel DP-13
Schaal 1:100
-5.000m t.o.v. NAP


---------	---------	--------	---------	---------	--------	--------	---------	---------	----------	----------	--------

uitgave	wijzigingen	datum	getekend	gecontol.
A	Wijzigingen n.a.v. watervergunning	23-04-2026	DWI	VNA

Opdrachtgever: Gemeente Moerdijk	Schaal: 1:100/1:25	Projectnr.: 24-049
Project: Koekoek I-II	Formaat: A0	Teknr.: 303-02
Onderwerp: Dwarsprofielen en detail uitstroompuf	Gefekend: MBK	Fase: BE
	Datum: 26-01-2026	Status: Concept