


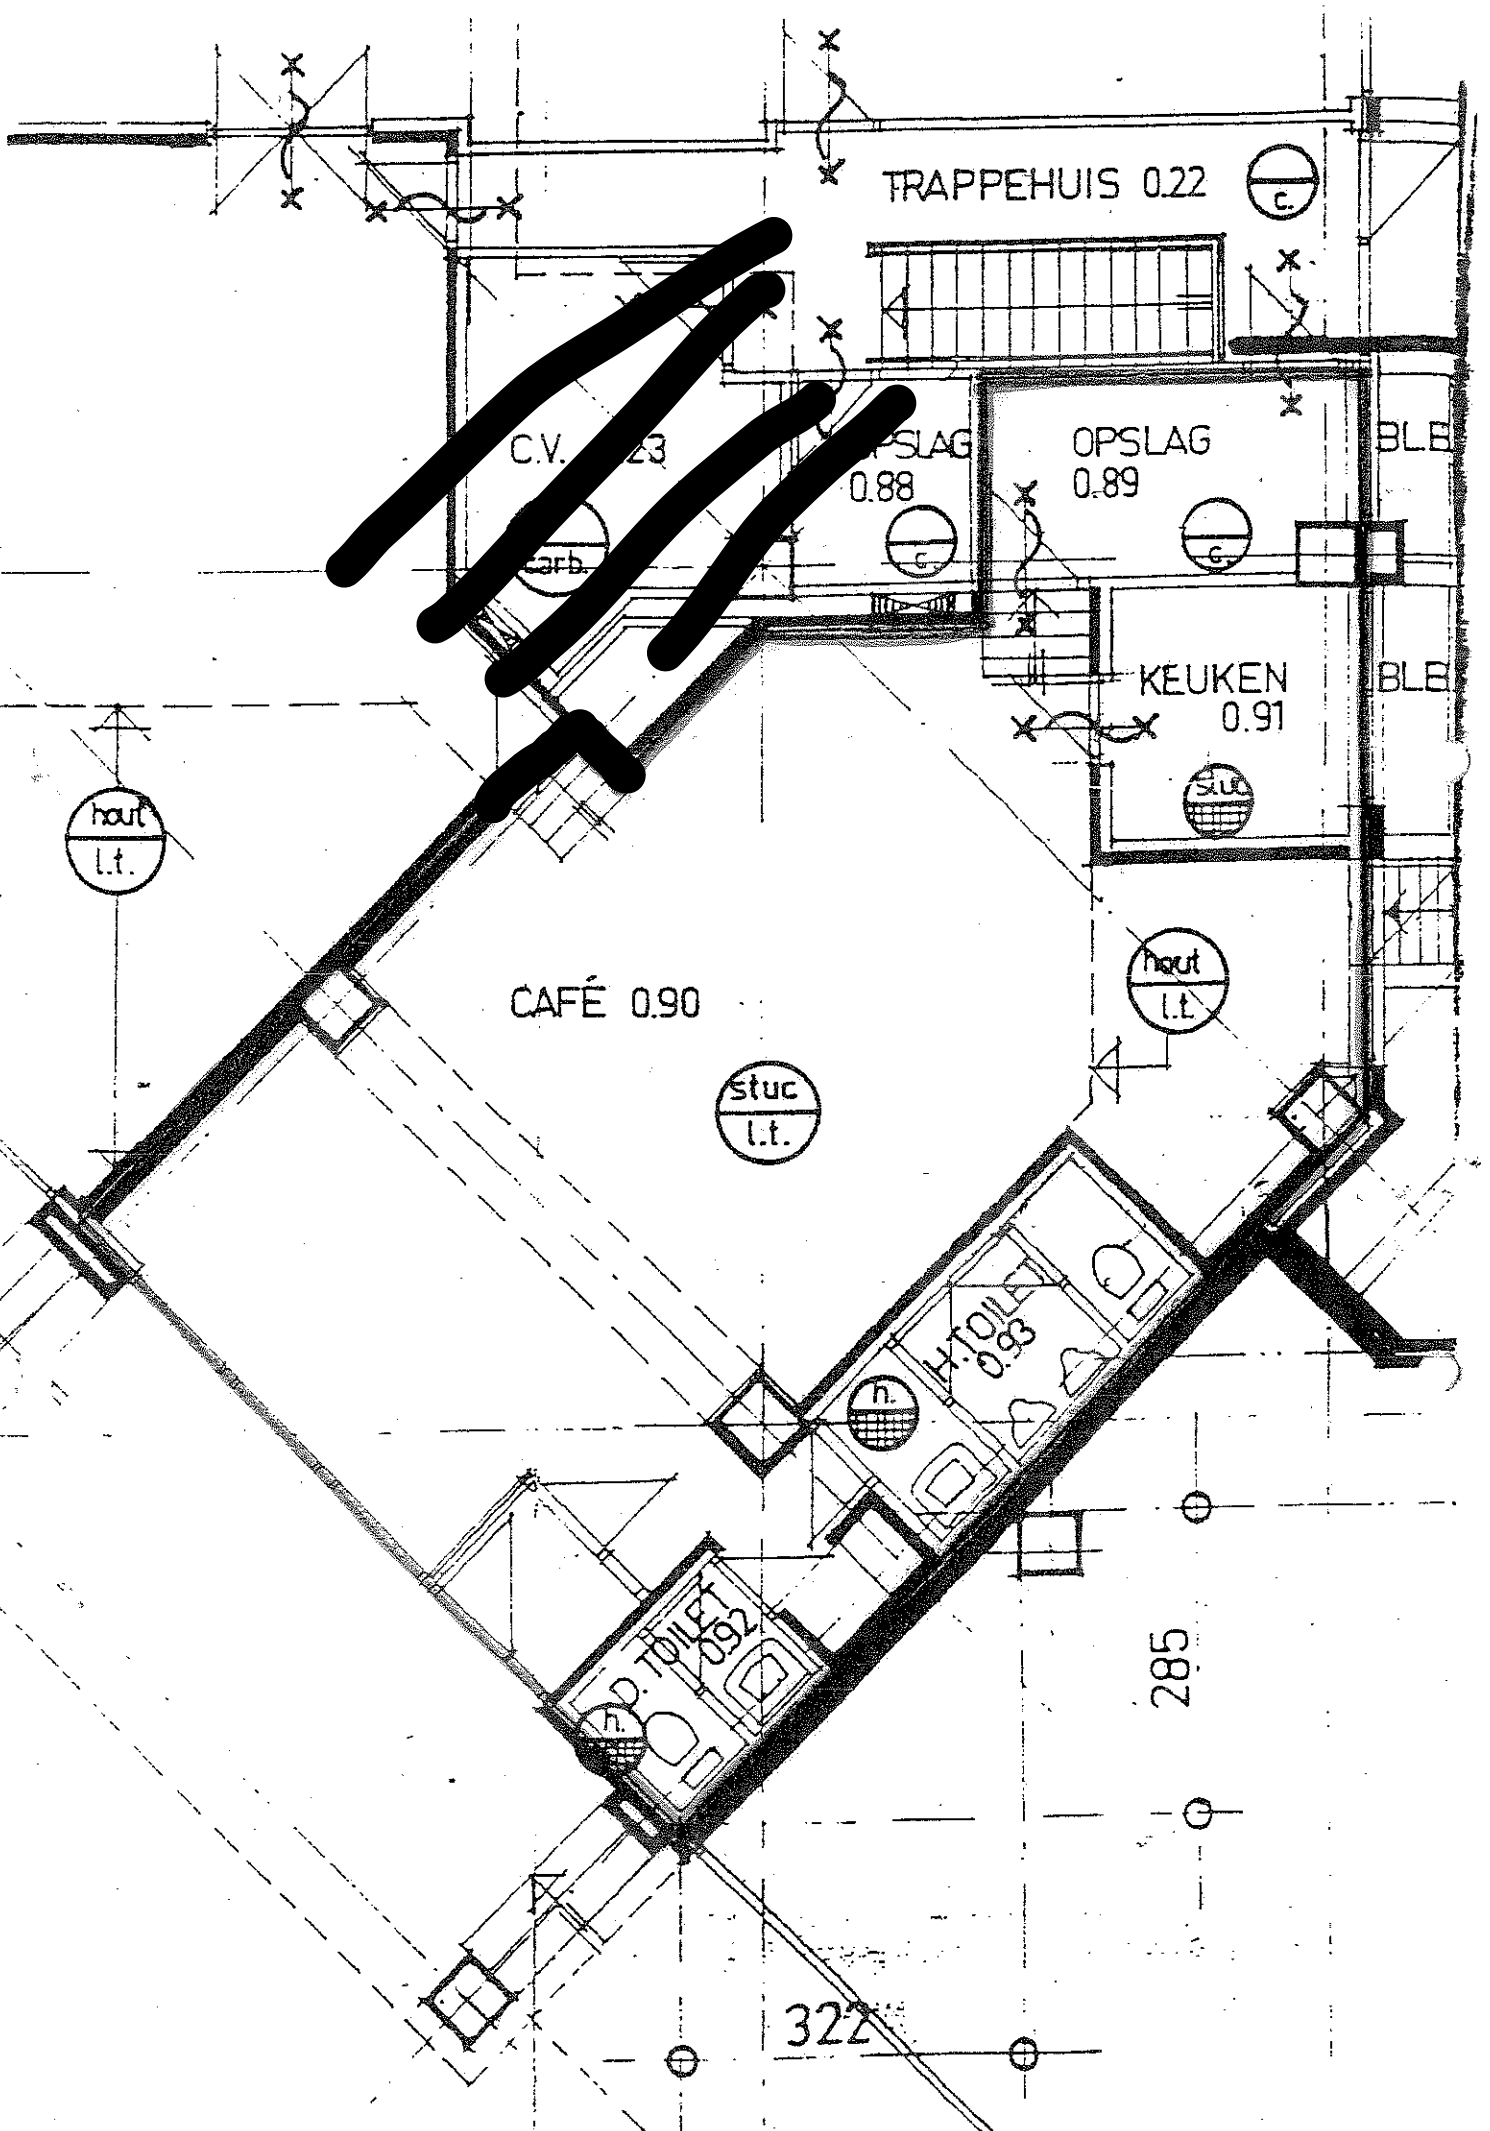

TRAPPEHUIS 0.22

C.V. 0.23

OPSLAG 0.88

OPSLAG 0.89

KEUKEN 0.91

CAFÉ 0.90

stuc
l.t.

TOILET 0.93

TOILET 0.92

322

285

