


Z-Waarde: Huidig maaiveld is toekomstig maaiveld						Kadastrale Gemeente: Haarlem, Sectie: I, Perceel: 5622					
Coördinaten nieuw station						Coördinaten grond					
Hoekpunt 1:	X=102822.494	Y=487860.794	Hoekpunt 2:	X=102823.400	Y=487863.611	Hoekpunt A:	X=102821.056	Y=487859.166	Hoekpunt B:	X=102823.227	Y=487865.913
Hoekpunt 3:	X=102826.237	Y=487862.699	Hoekpunt 4:	X=102825.330	Y=487859.881	Hoekpunt C:	X=102828.196	Y=487864.314	Hoekpunt D:	X=102826.025	Y=487857.567

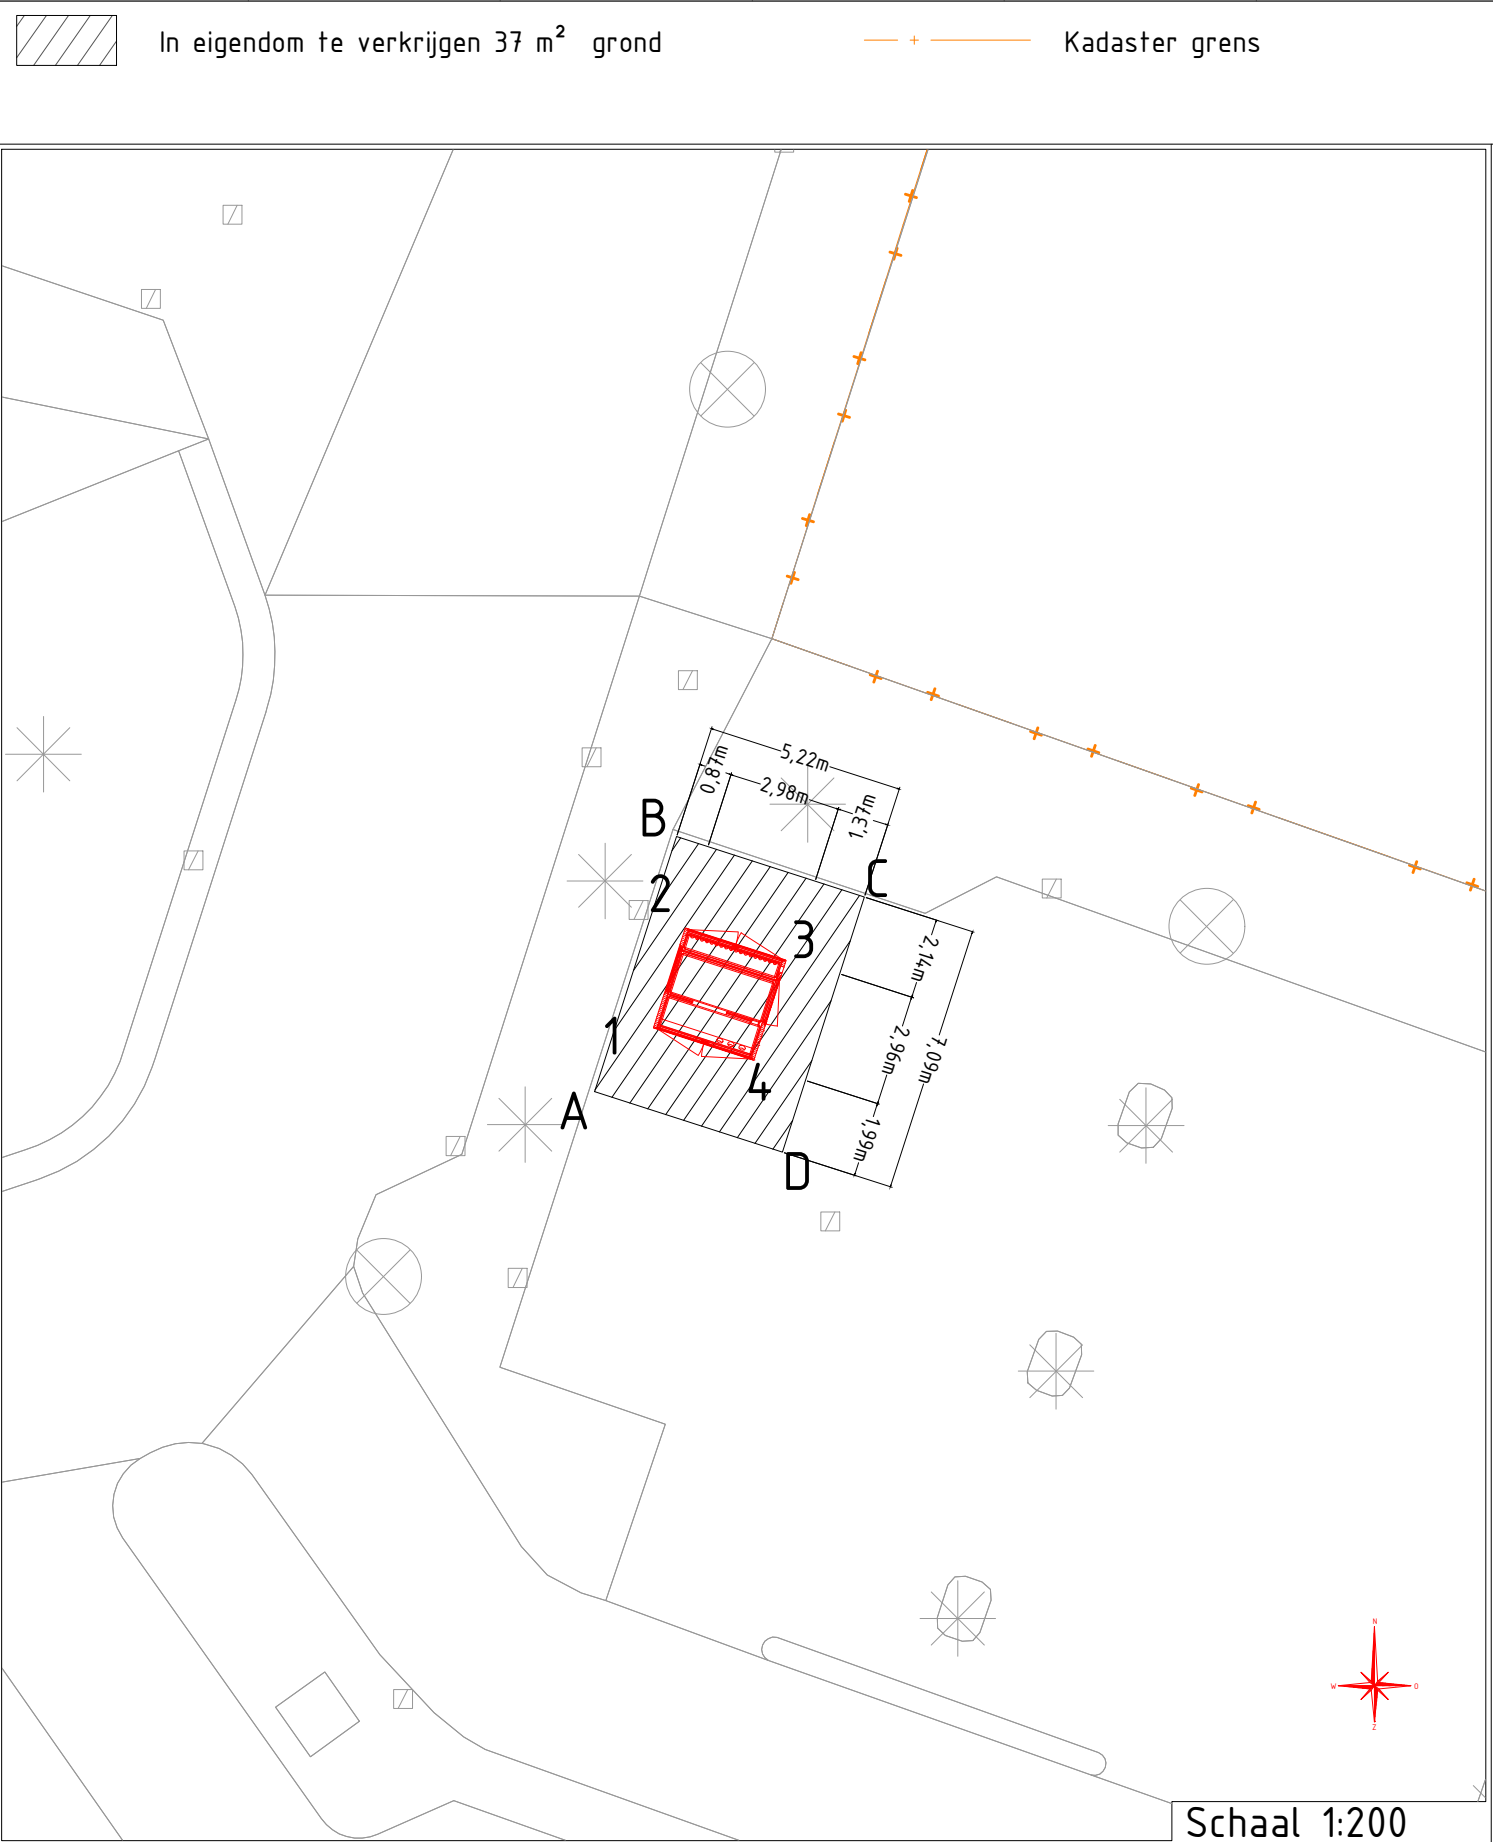

Emmaplein \ Haarlem Behuizing nr. 0 000 000 Stationstekening . / AKA Medium				Beheerkaart :	
				Datum	: 24-4-2025
				Status	: Voorbereiding
				Schaal	: 1:200/1:1000
				Discipline	: E-LS
	Gemeente: Haarlem		Blad nr: 1/2		Formaat: A3
	Get. :	Datum: 24-04-2025	CS nr: 3120866		
	Wijz. A :	Datum: Par.:	Regio: NHZ & Rijnland - IPZ		
	Wijz. B :	Datum: Par.:	Case nr: 230818_ST_1		
	Wijz. C :	Datum: Par.:			
Engineer :		Tel. nr :			