


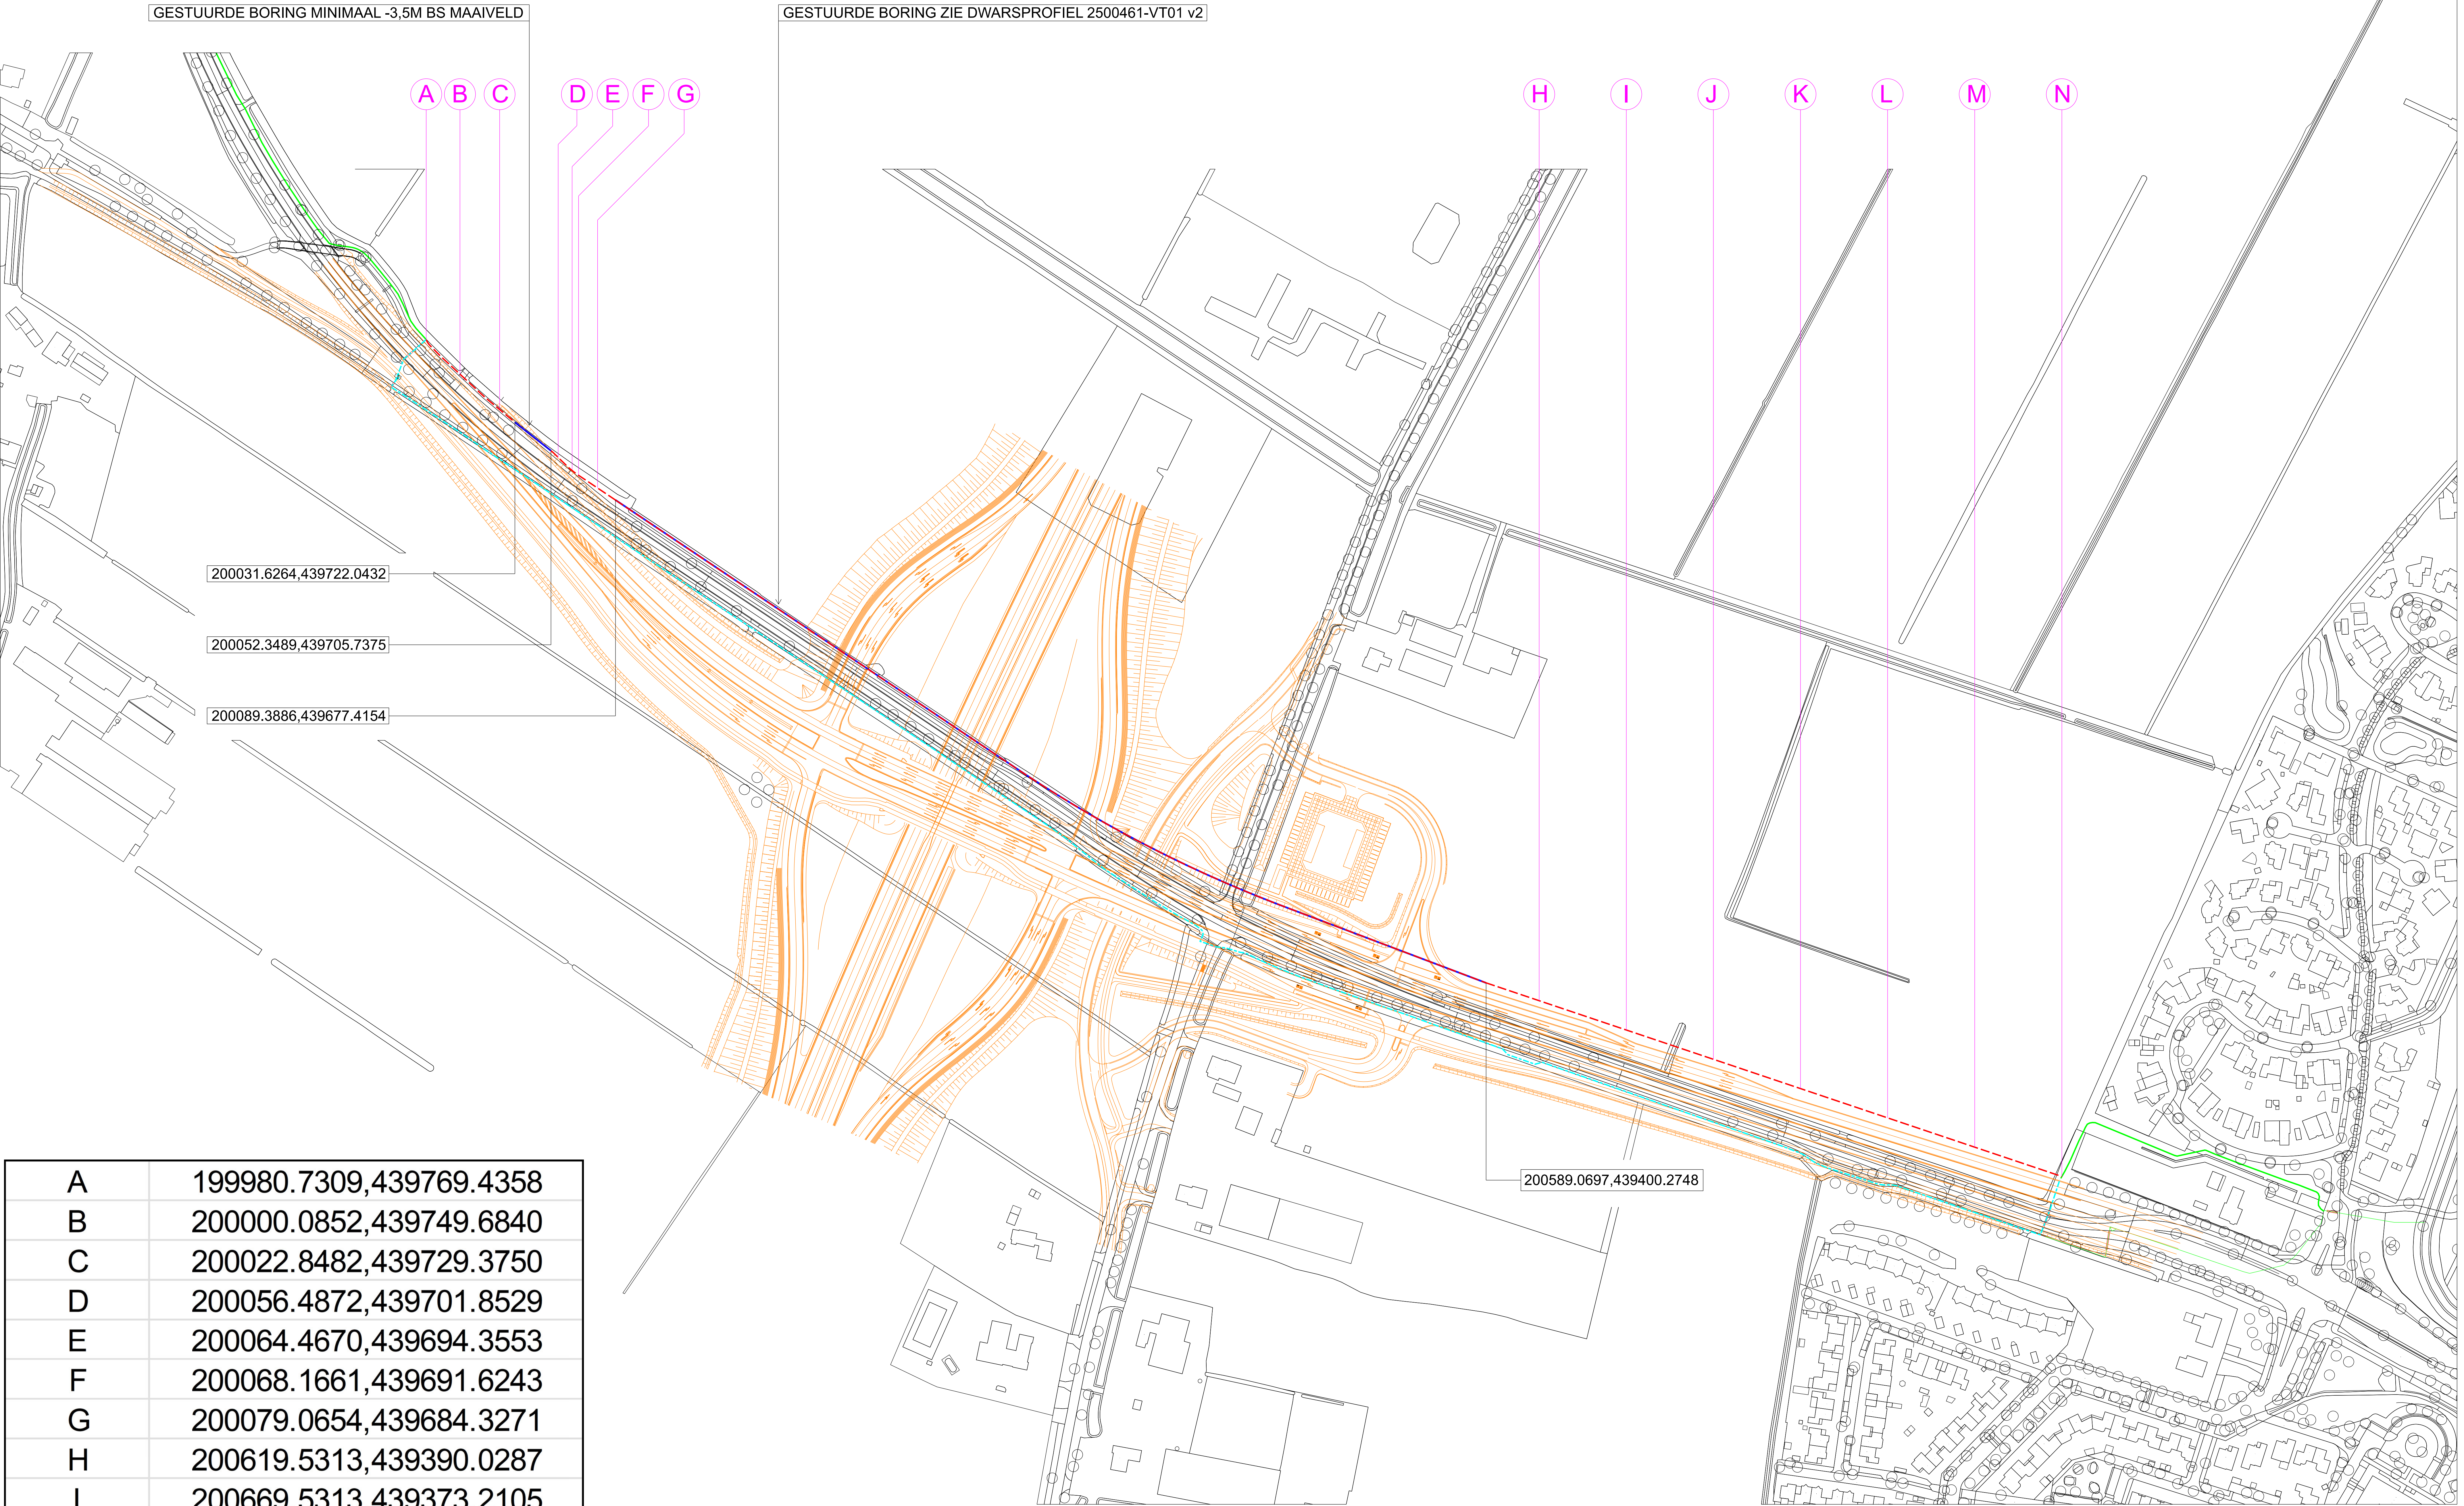

A	199980.7309,439769.4358
B	200000.0852,439749.6840
C	200022.8482,439729.3750
D	200056.4872,439701.8529
E	200064.4670,439694.3553
F	200068.1661,439691.6243
G	200079.0654,439684.3271
H	200619.5313,439390.0287
I	200669.5313,439373.2105
J	200719.5313,439356.3923
K	200769.5313,439339.5741
L	200819.5313,439322.7560
M	200869.5313,439305.9378
N	200919.5313,439289.1196

- BESTAAND TRACE TELECOM (TE HANDHAVEN)
- BESTAAND TRACE TELECOM (TE VERLATEN)
- AANLEG NIEUW TRACE COMBI TELECOM (CA 1065M)
3X 40MM LUMEN | 3X 40MM COLT | 5X 50MM EXA |
3X 40MM ZIGGO | 1X 40MM SSGA
- GESTUURDE BORING COMBI TELECOM Ø 315MM
- MAATVOERING IN RD COORDINATEN