


Tekening 992253-C

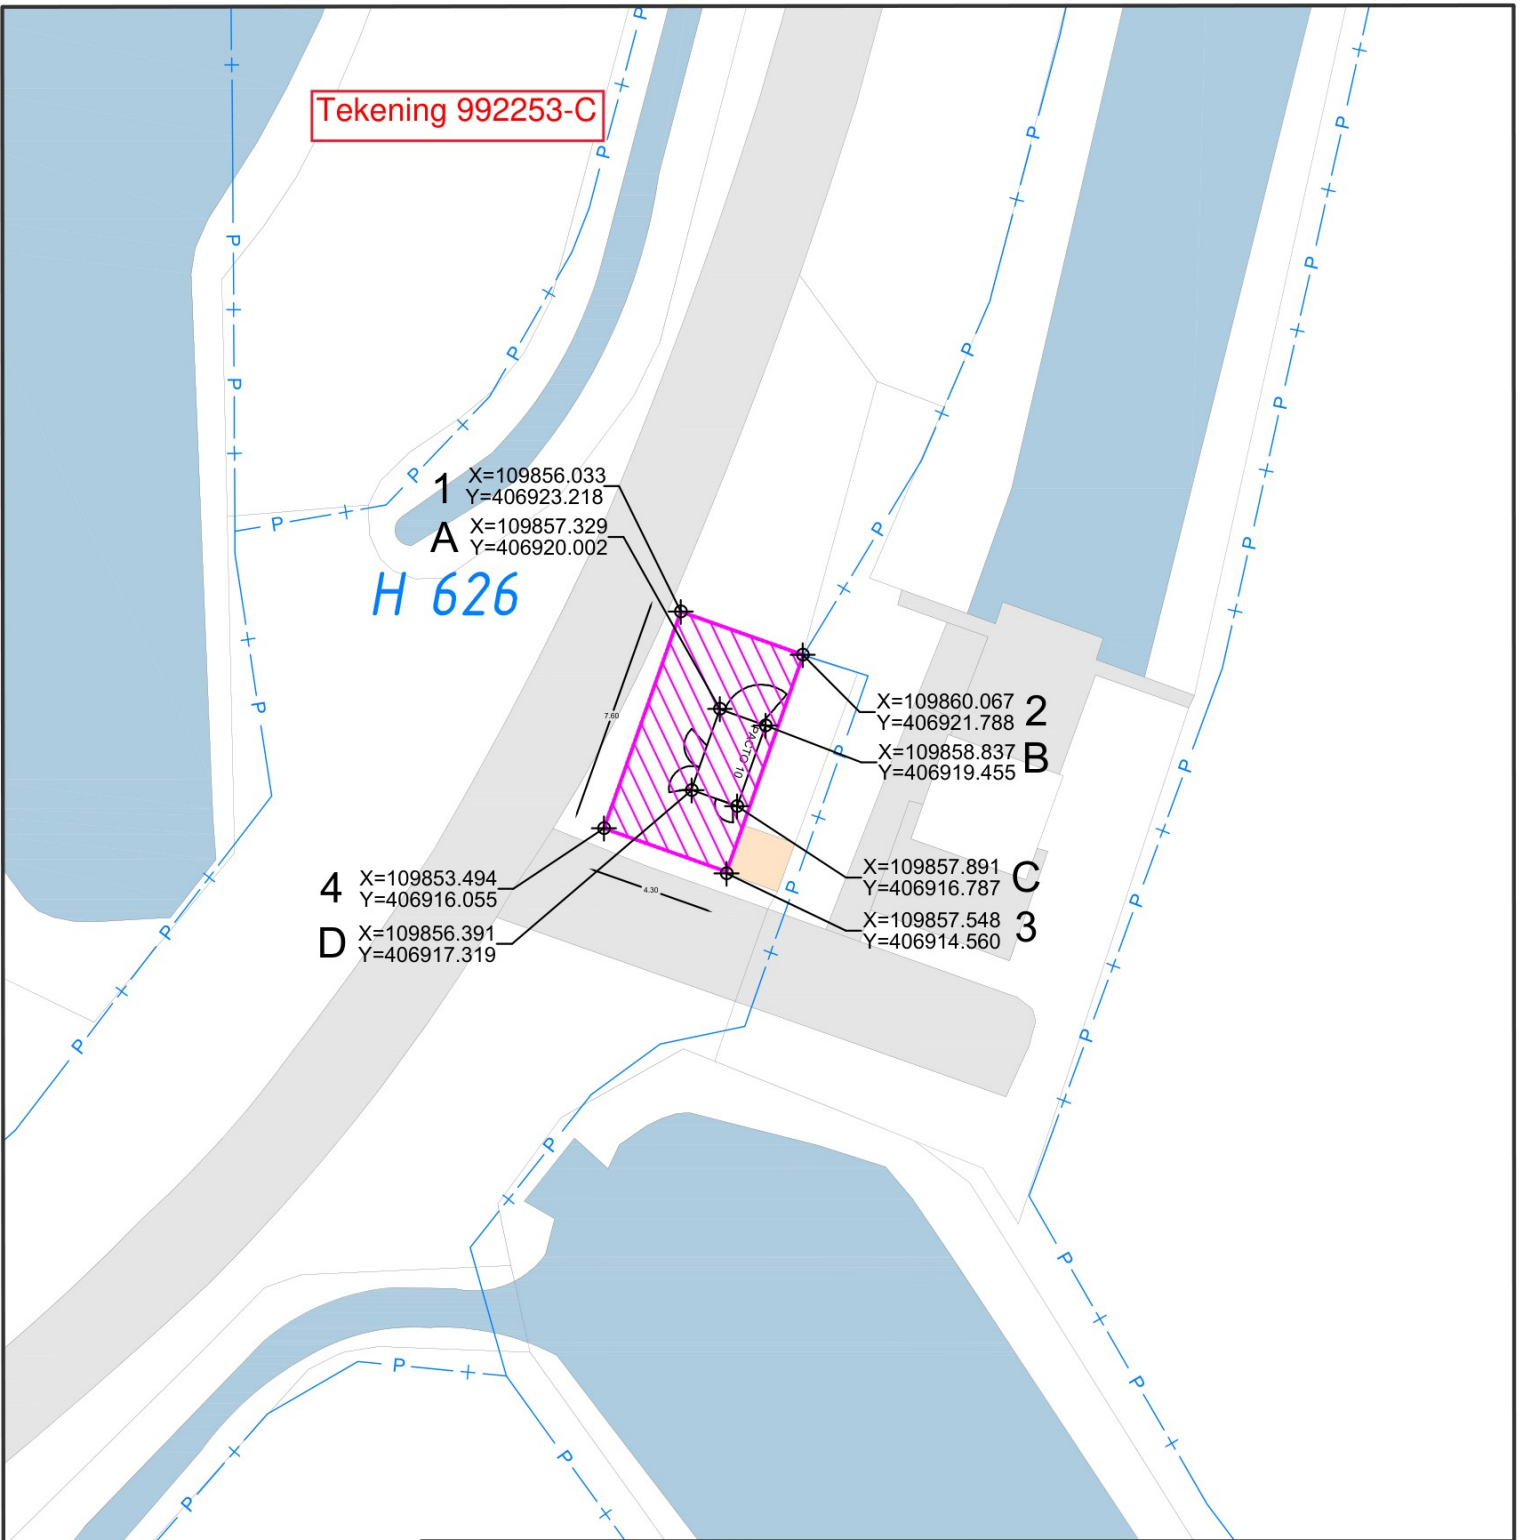

Coördinaten Station			Coördinaten grondaankoop		
A	X: 109857.329	Y: 406920.002	1	X: 109856.033	Y: 406923.218
B	X: 109858.837	Y: 406919.455	2	X: 109860.067	Y: 406921.788
C	X: 109857.891	Y: 406916.787	3	X: 109857.548	Y: 406914.560
D	X: 109856.391	Y: 406917.319	4	X: 109853.494	Y: 406916.055

Kadastrale gemeente	Terheijden	Getekend		Netwerkplan	30205680
Sectie	H	Datum	08-05-2025	Activiteit	0025
Nummer(s)	626	Gecontr.	---	Formaat	A4
Complex	-----	Gezien	---	Schaal	1:250
Functieplaats	MS-062987	Schuivenoordseweg Grondaankoop perceel Terheijden H626			
Stationscode	150.610				
Stationsnaam	Schuivenoordseweg C3				
E of G Station Enexis	E	Naam eigenaar	Gemeente Drimmelen		
Aankoop van Grond		Adres eigenaar	Park 1		
Oppervlakte grondaankoop (m²)	33	Paraaf	4921 BV Made		Enexis Brabant West
					Zwaanhoefstraat 12
					4702LC Roosendaal