


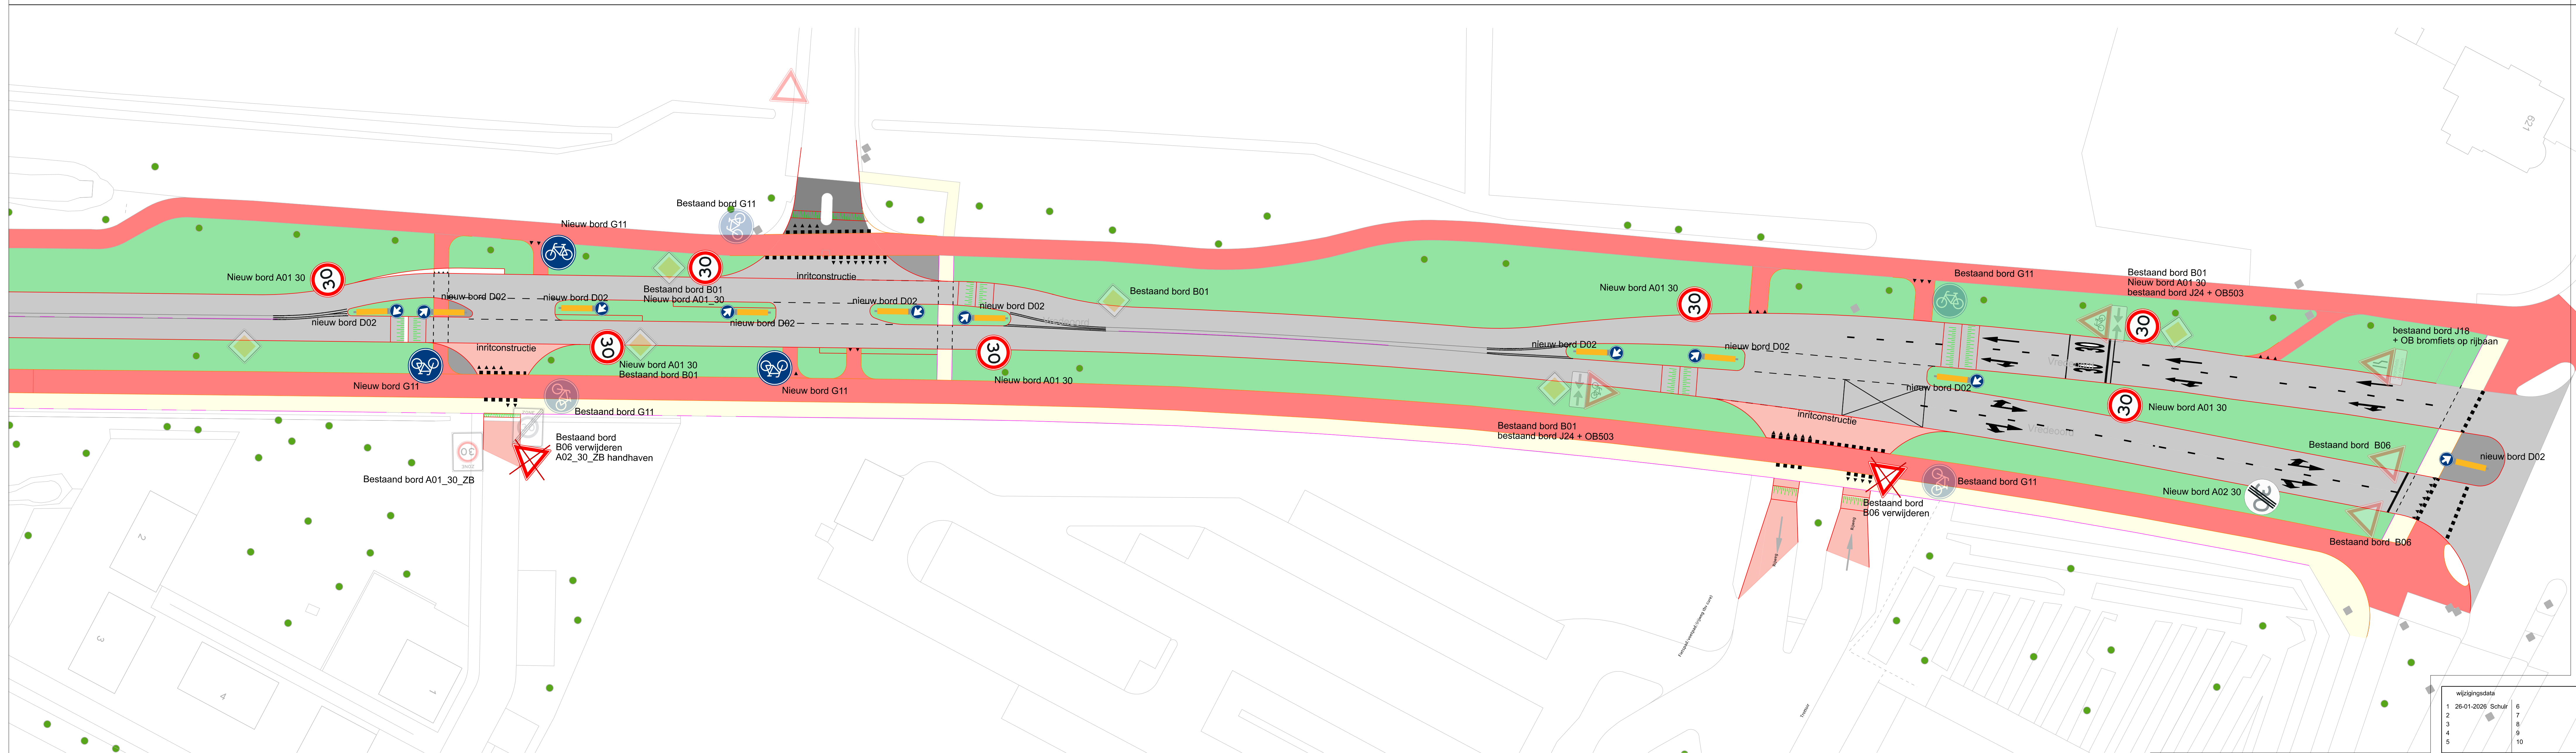

projectnr:	datum: 24-07-2025	status: In bewerking	document code:
formaat: A0	get.: RSch	sequence: 0	VKB-20250024
schaal: 1 : 300	gez.:		model: Default